



**SITE PLAN - scale 1:500**  
**EXISTING**

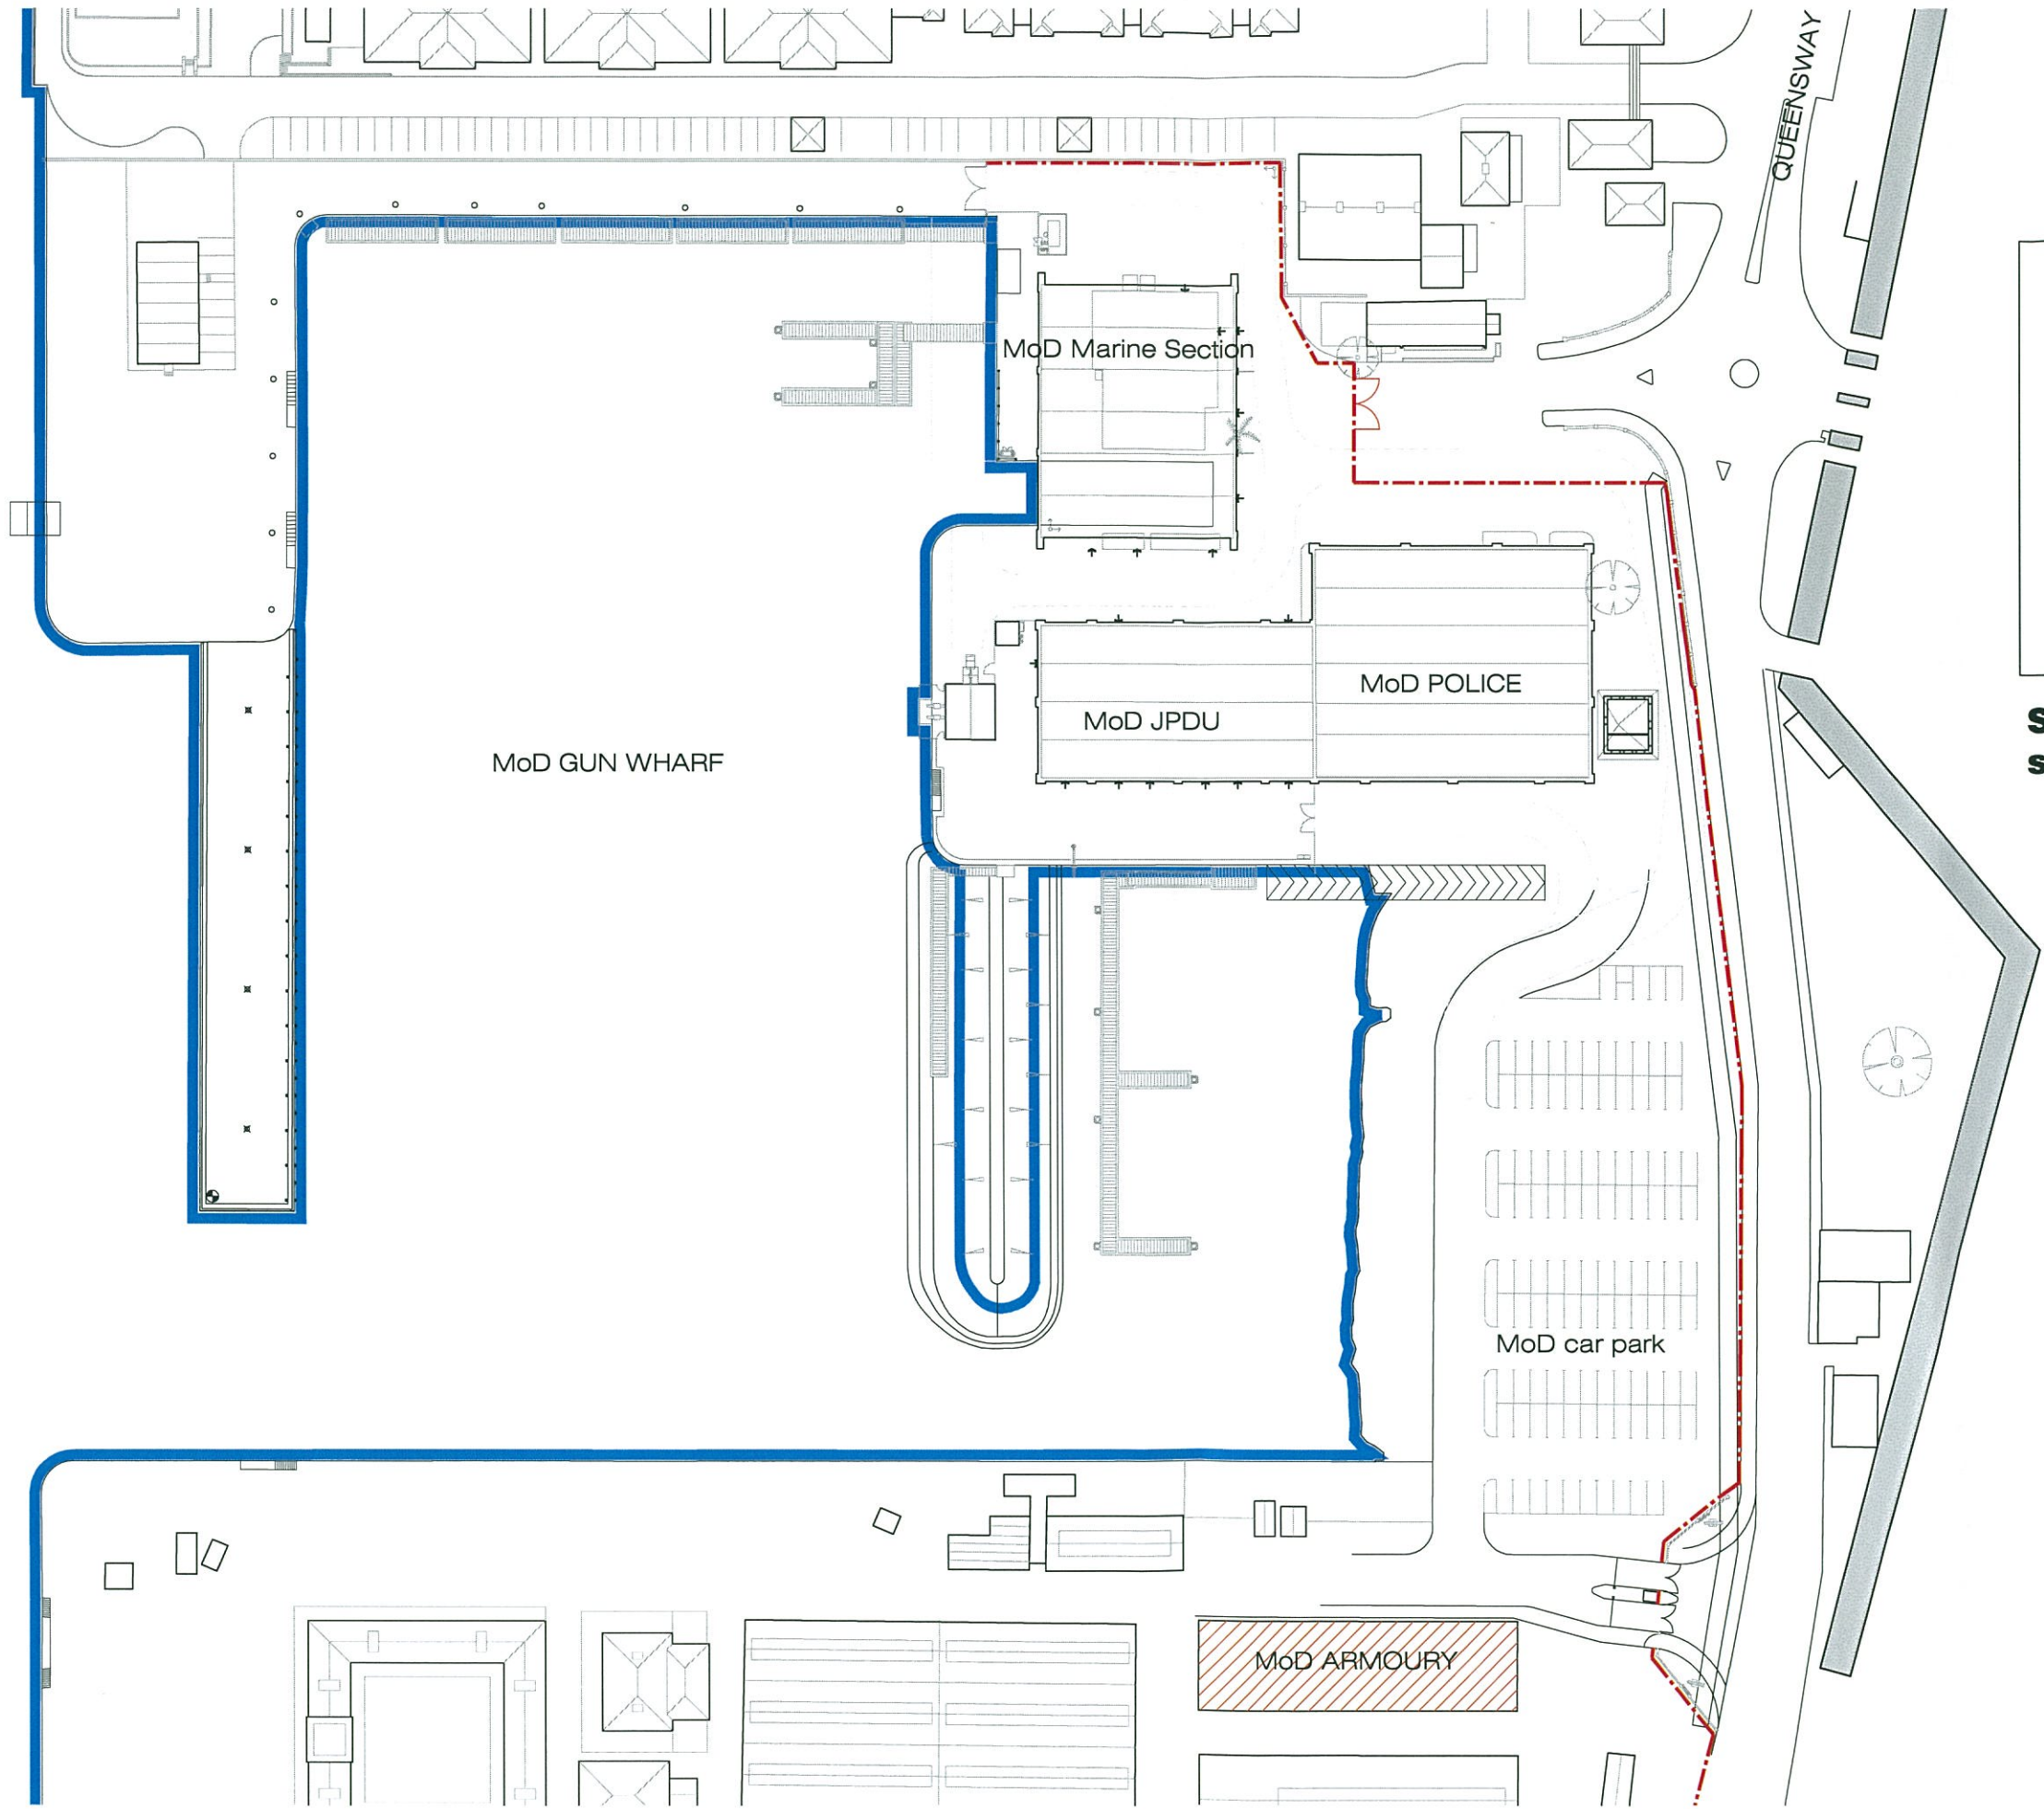

**notes**  
This drawing is the copyright and property of AKS Architects and Engineers Ltd. It must not be copied or published without written consent.  
Do not scale from this drawing.  
All dimensions to be checked on site.

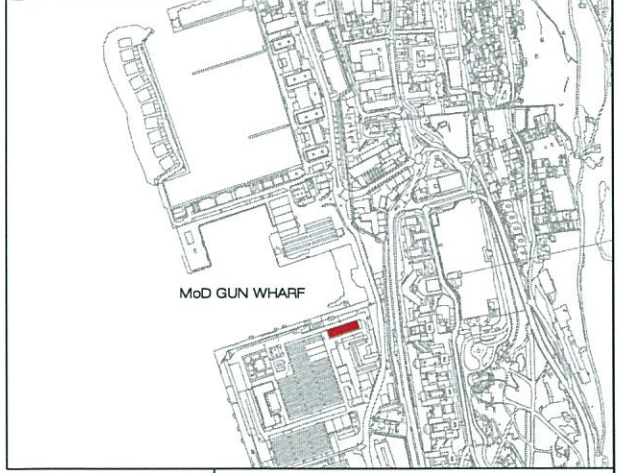

**SITE LOCATION PLAN**  
**scale 1:5000**

TOWN PLANNING AND  
BUILDING CONTROL  
27 FEB 2015  
**RECEIVED**

rev.	date	description	drawn
-	01.12.14	first issue of drawing	apb
Client			
H.M. Government of Gibraltar			
Project			
PROJECT EUSTON			
Drawing Title			
PACKAGE 03 NEW ARMOURY PROVISION			
Existing Site Plan			
<b>RAMBOLL</b>			
<b>AKS</b> AKS ARCHITECTS & ENGINEERS P. O. Box 855 Gibraltar Tel (+350) 20073280 Fax(+350) 20074739 Email mail@aks.gi			
Scale (at A1)	Date	Drawn	
1:500	01.12.14	apb	
Drg. no.			Rev.
6005/GW/03/A/060			-

