

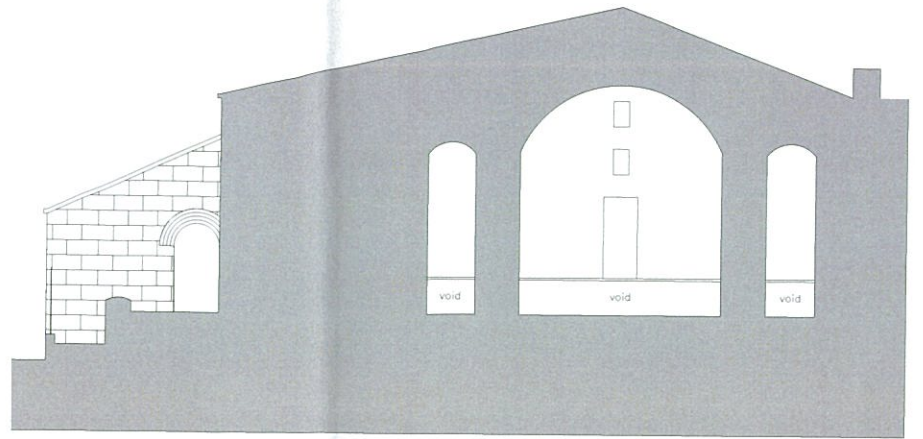



**notes**  
 This drawing is the copyright and property of AKS Architects and Engineers Ltd. It must not be copied or published without written consent.  
 Do not scale from this drawing.  
 All dimensions to be checked on site.

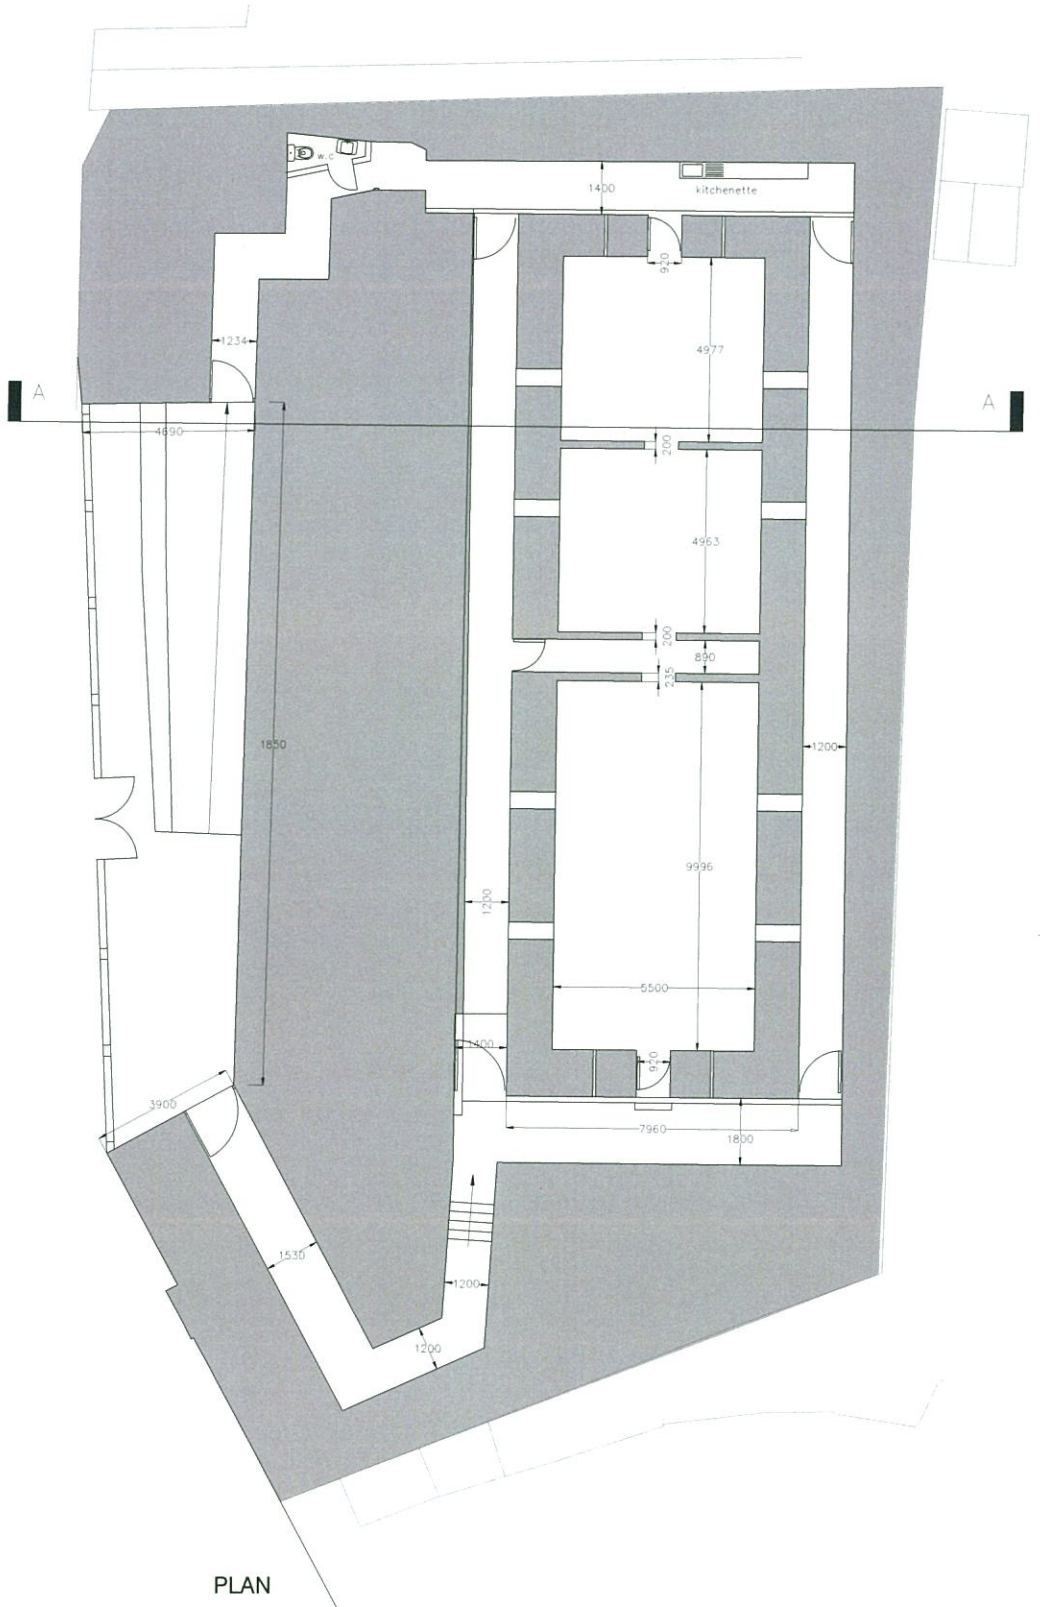

SECTION A-A


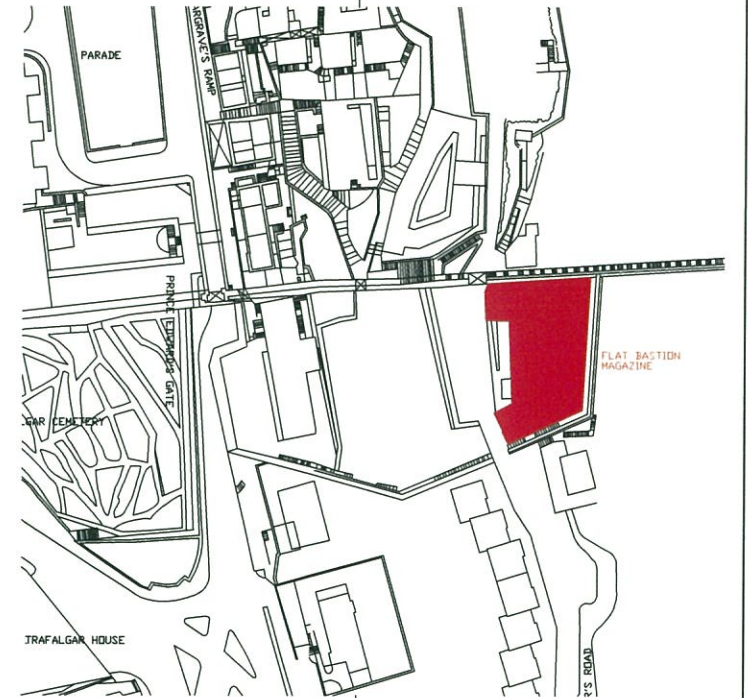


SITE LOCATION

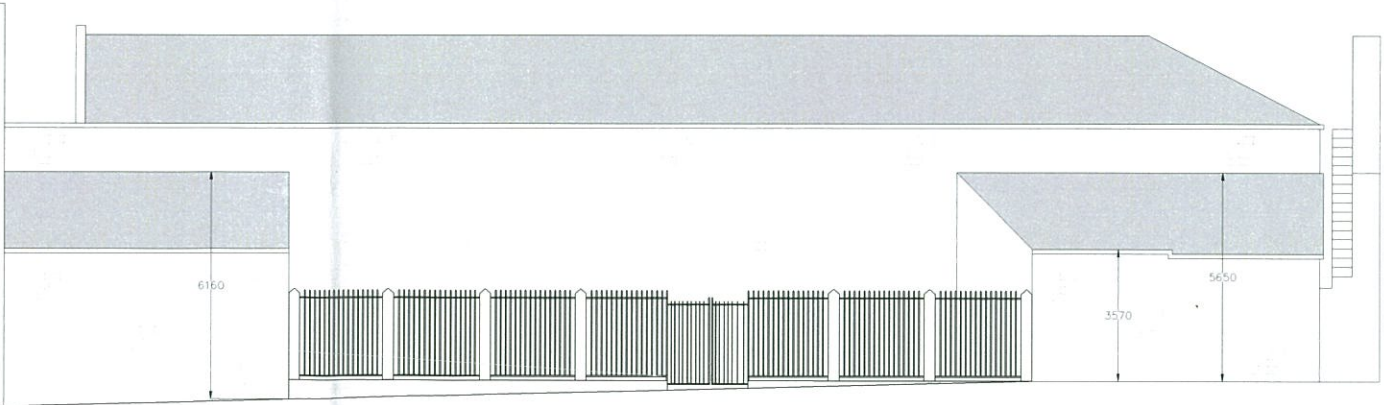

WEST ELEVATION

TOWN PLANNING AND  
 BUILDING CONTROL  
 26 JUN 2015  
**RECEIVED**

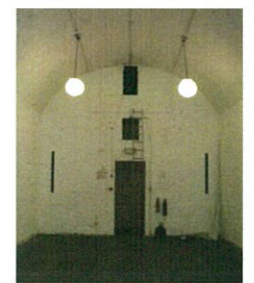 


| rev   | date    | description | drawn |
|---|---------|-------------|-------|
| <p><b>AKS</b> AKS ARCHITECTS &amp; ENGINEERS<br/>           P. O. Box 855 Gibraltar<br/>           Tel (+350) 20073260 Fax(+350) 20074739 Email mail@aks.gi</p> |         |             |       |
| <p>ARCHITECTS</p>   |         |             |       |
| <p>client<br/>           GOVERNMENT OF GIBRALTAR</p>  |         |             |       |
| <p>Project<br/>           FLAT BASTION MAGAZINE<br/>           CONVERSION TO MUSIC ACADEMY</p>  |         |             |       |
| <p>title<br/>           EXISTING PLANS / ELEVATIONS</p>   |         |             |       |
| <p>scale<br/>           1:100@A1</p>  |         |             |       |
| drawn   | checked |             |       |
| TE  | DH      |             |       |
| drawing no  | rev     | date        |       |
| 215047.100  |         | 24.6.15     |       |







**notes**  
 This drawing is the copyright and property of AKS Architects and Engineers Ltd. It must not be copied or published without written consent.  
 Do not scale from this drawing.  
 All dimensions to be checked on site.

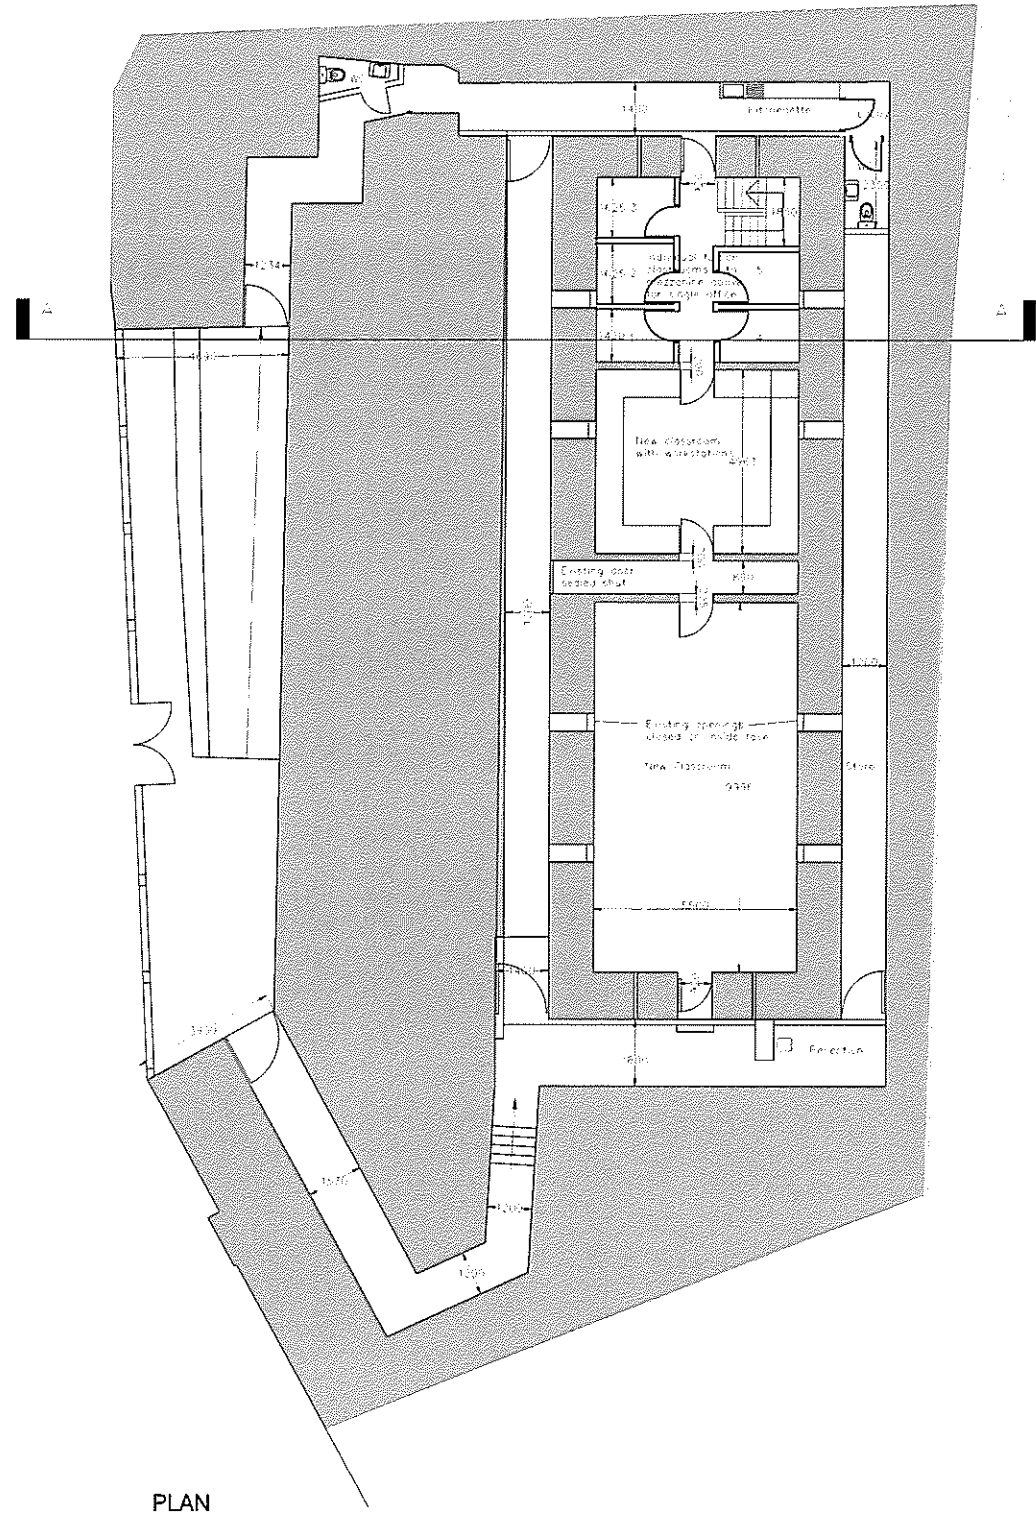


PLAN

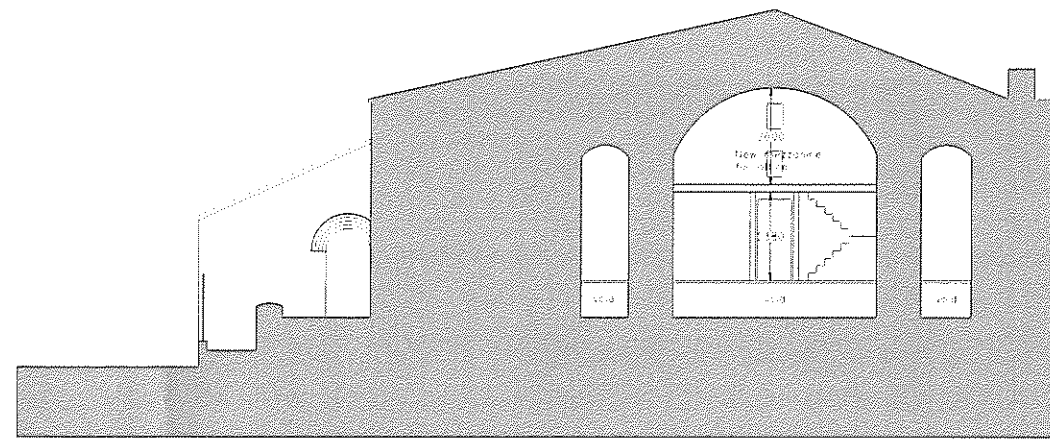

SECTION AA

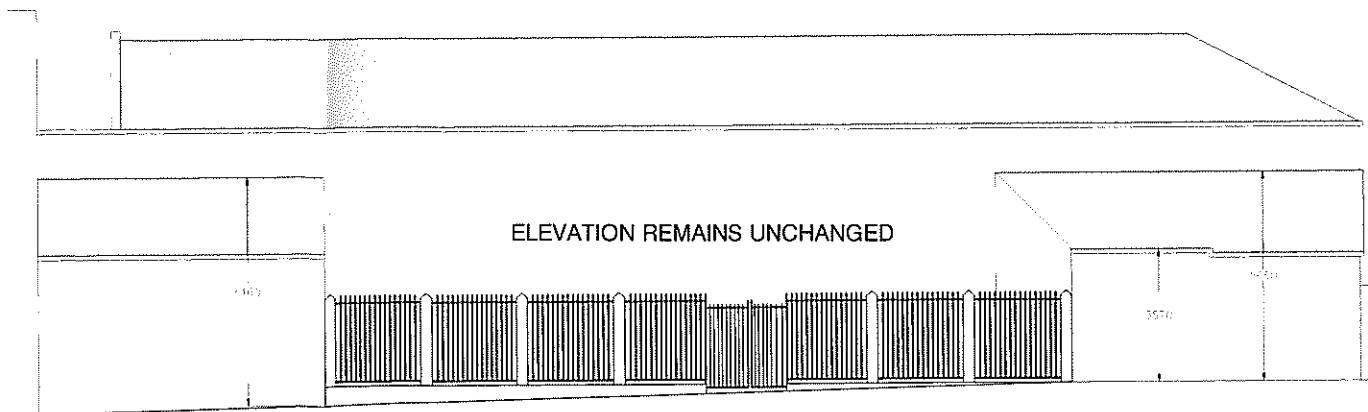

WEST ELEVATION

 

TOWN PLANNING AND  
 BUILDING CONTROL  
 26 JUN 2015  
 RECEIVED

|  |                 |             |       |
|--|-----------------|-------------|-------|
| Rev  | Date            | Description | Drawn |
| <p><b>AKS</b> AKS ARCHITECTS &amp; ENGINEERS<br/>         P.O. Box 855 Gibraltar<br/>         Tel (+350) 20073260 Fax(+350) 20074739 Email mail@aks.gi</p> |                 |             |       |
| ARCHITECTS   |                 |             |       |
| GOVERNMENT OF GIBRALTAR  |                 |             |       |
| PROJECT<br>FLAT BASTION MAGAZINE<br>CONVERSION TO MUSIC ACADEMY  |                 |             |       |
| DATE<br>PROPOSED PLANS / ELEVATIONS  |                 |             |       |
| SCALE<br>1:100@A1  |                 |             |       |
| Drawn  | Checked         |             |       |
| TE   | DH              |             |       |
| PROJECT NO<br>213017.101   | DATE<br>24.6.15 |             |       |