


EXISTING SITE PLAN - scale 1:500

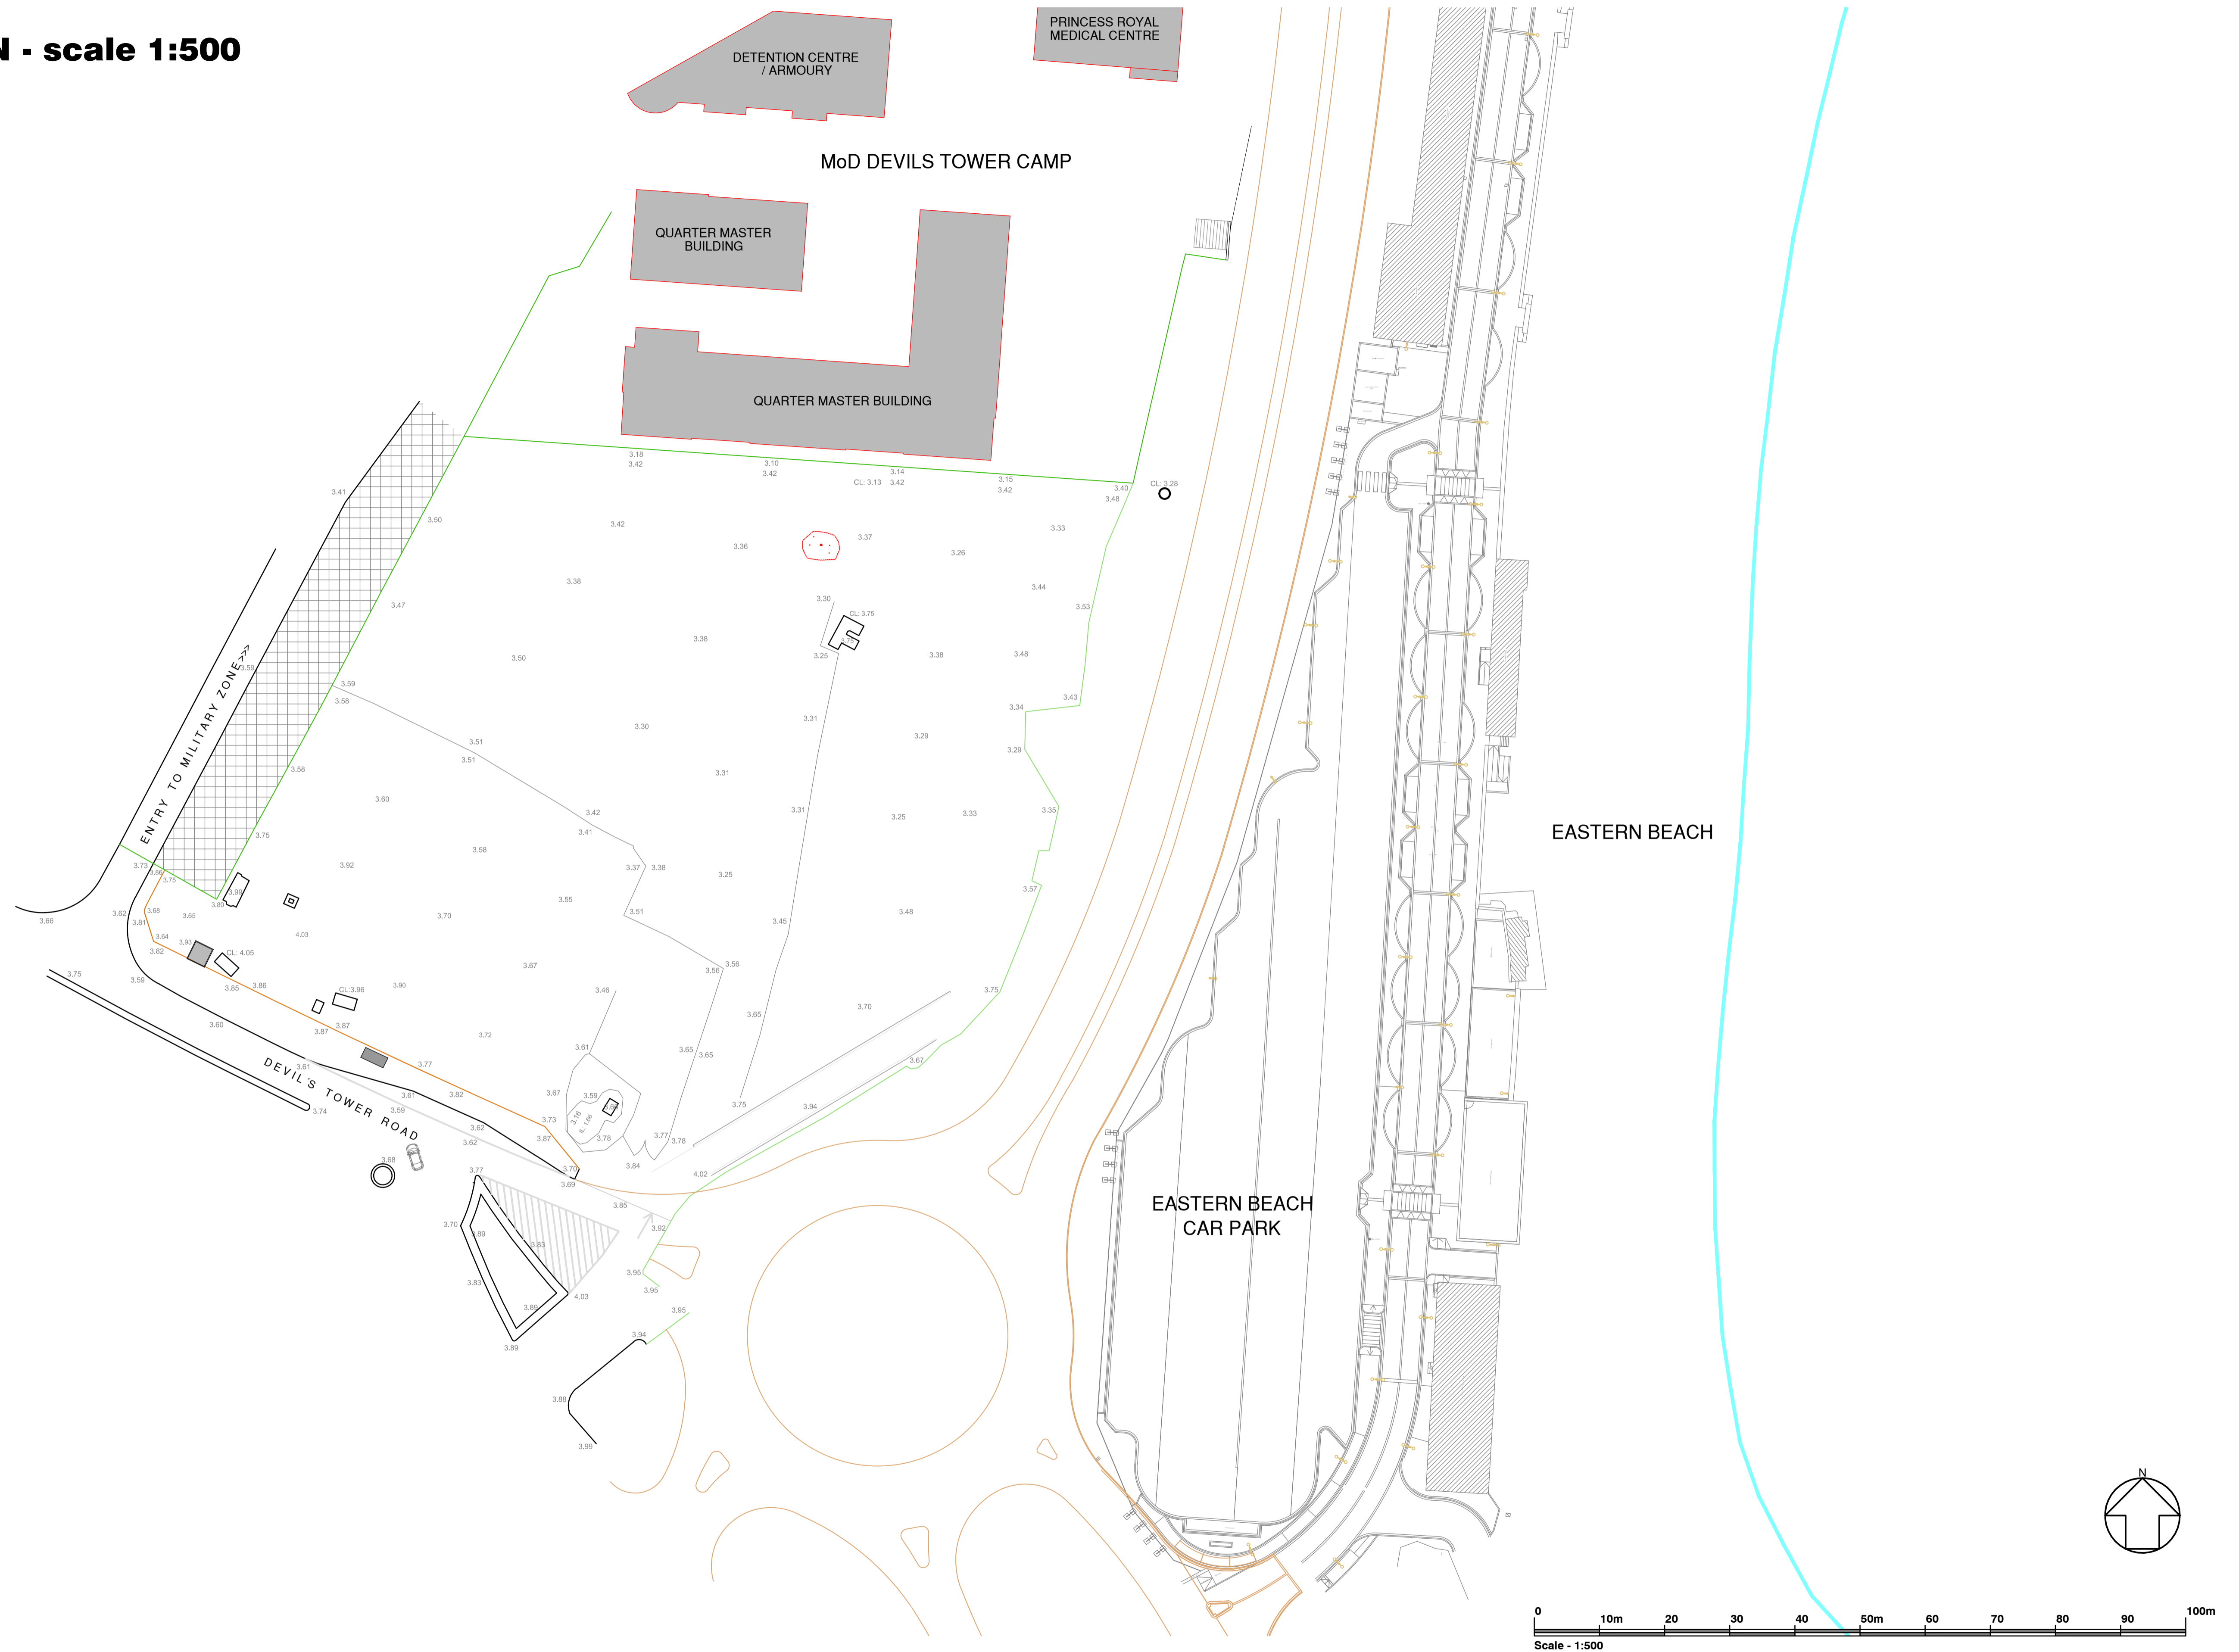

Project **GoG AERIAL FARM - housing scheme**

AKS AKS ARCHITECTS & ENGINEERS
 P. O. Box 855 Gibraltar
 Tel (+350) 20073260 Fax(+350) 20074739 Email mail@aks.gi

Title	Scale @ A1	Drawn By	Checked By	Date
EXISTING SITE PLAN SURVEY DATA	1:500	APB	DH	Aug.13
Job No.	Drg No	Rev		
212045	131	a		


GENERAL ARRANGEMENT PLAN - LEVEL 00 (ground) - scale 1:200

BLOCK ONE






GoG AERIAL FARM - housing scheme

**GENERAL ARRANGEMENT PLAN - LEVEL 01 (parking) - scale 1:200
BLOCK ONE**

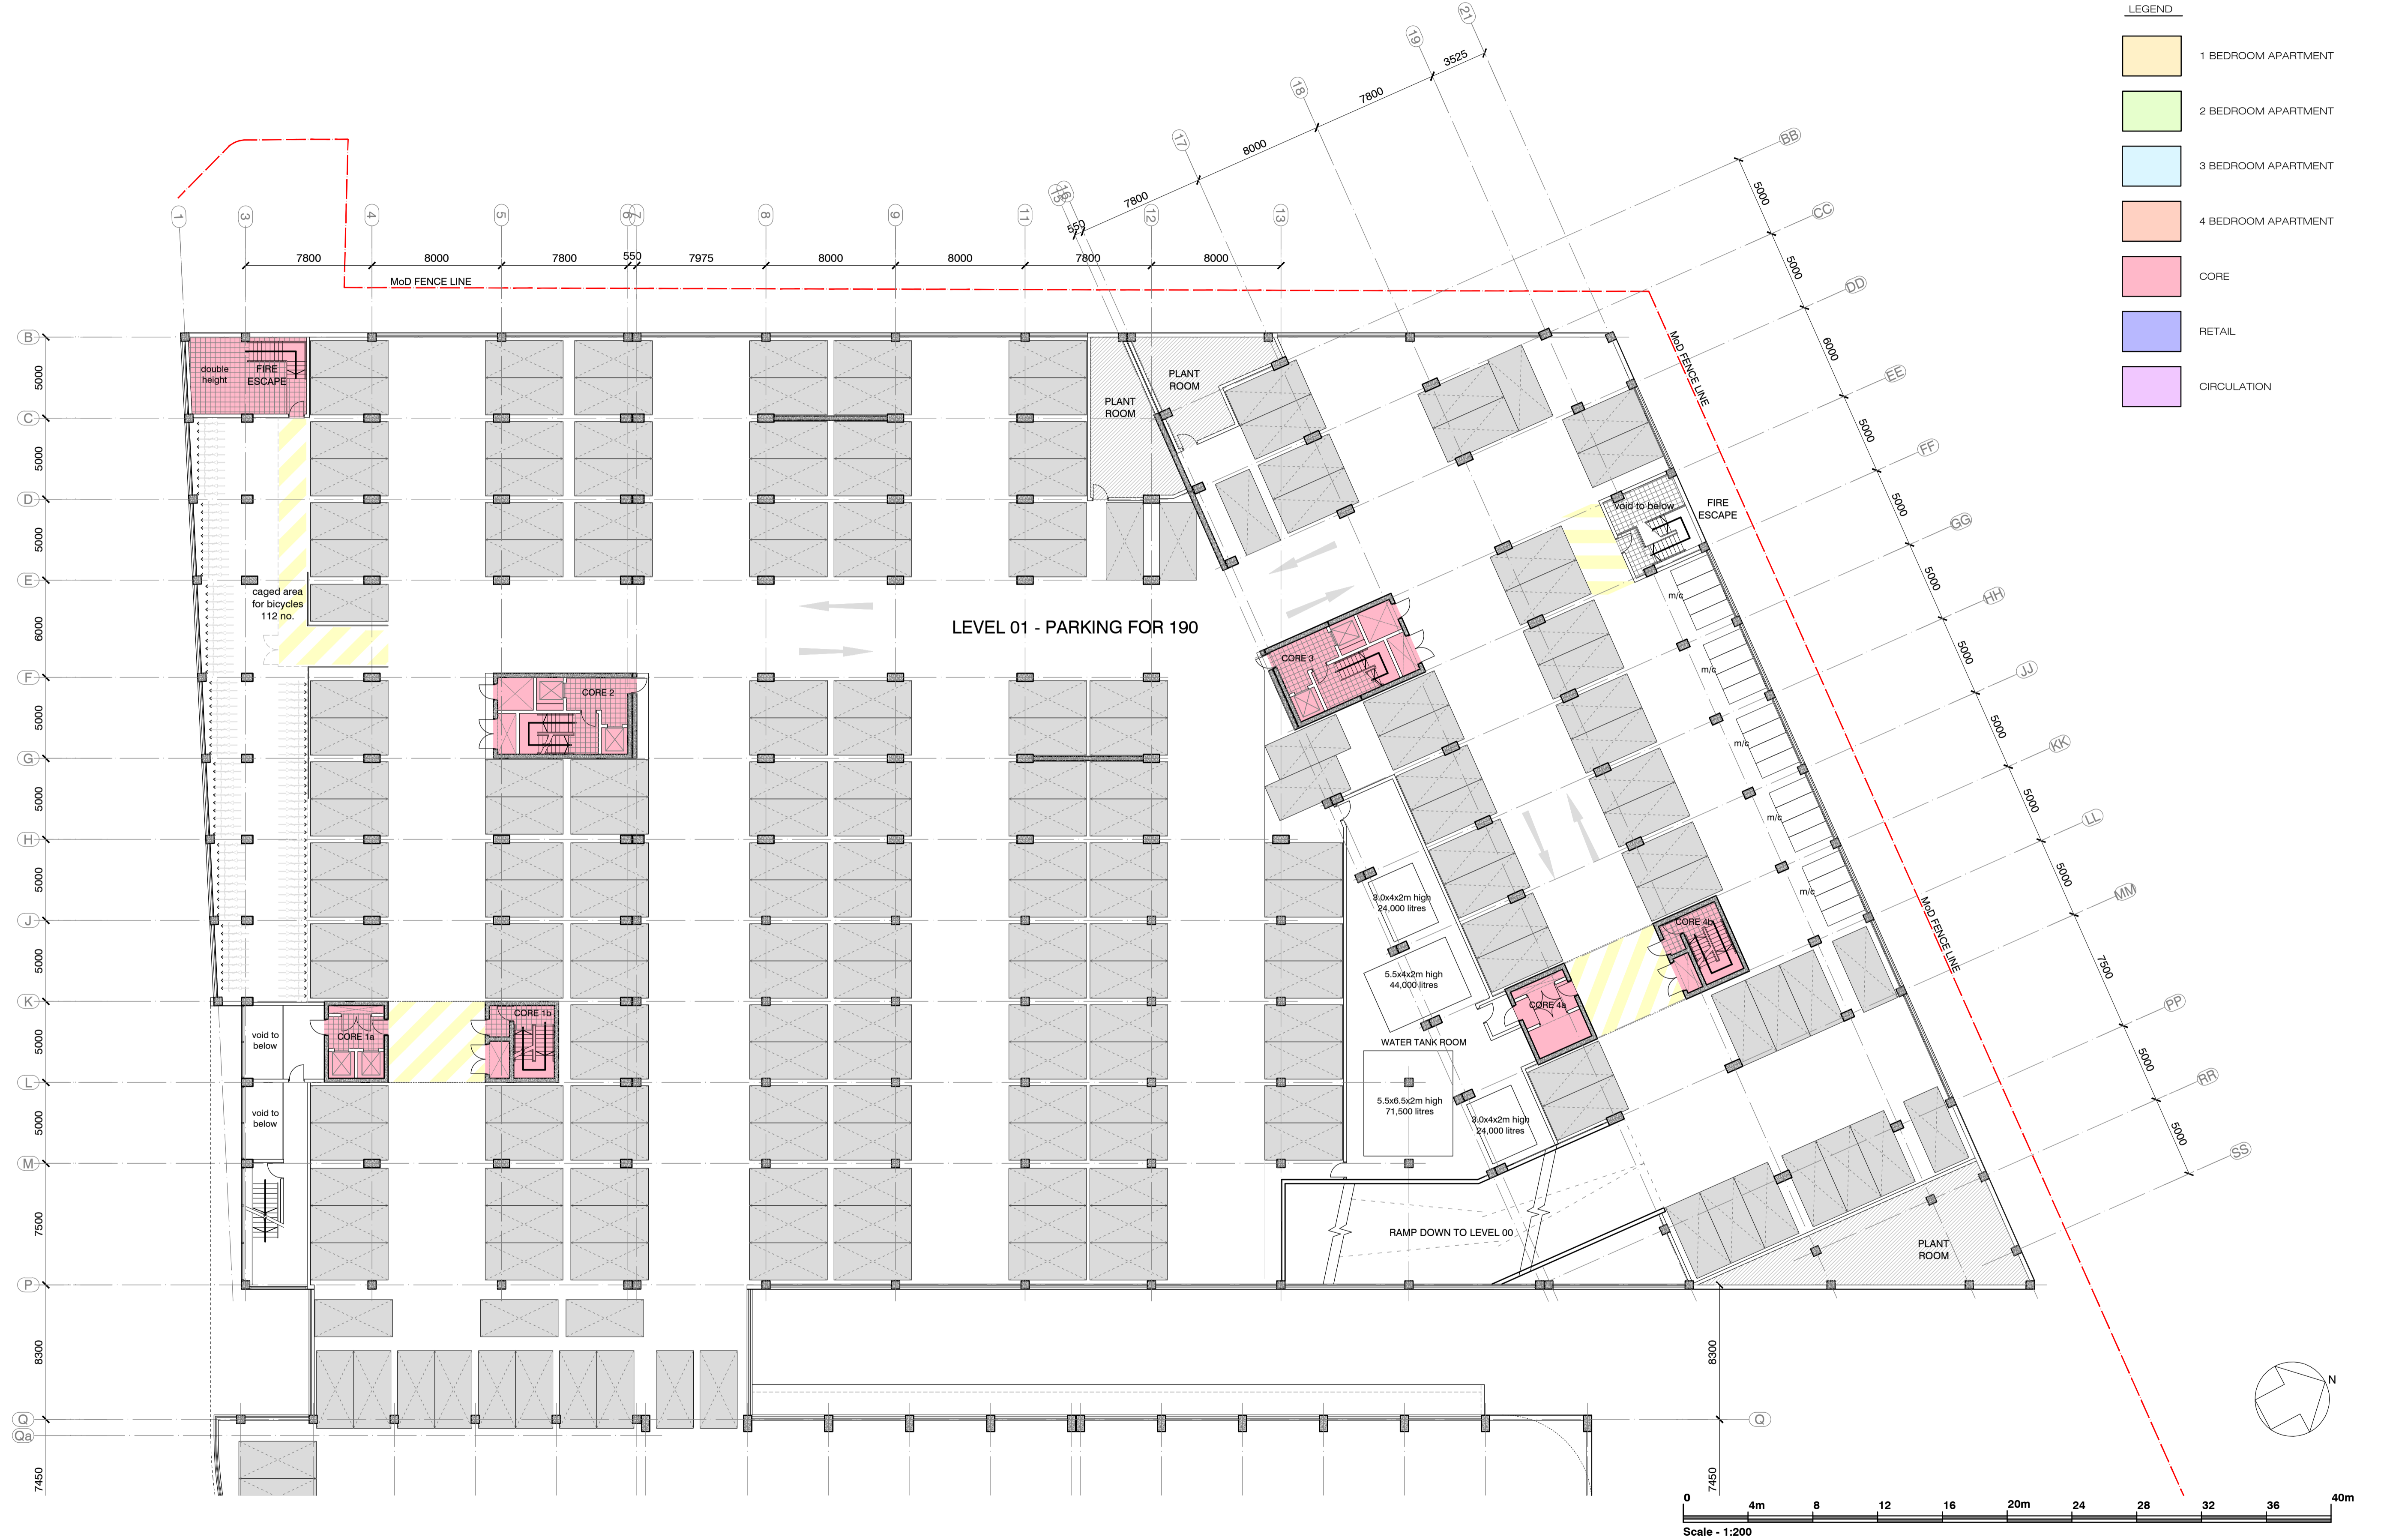

GoG AERIAL FARM - housing scheme

GENERAL ARRANGEMENT PLAN - LEVEL 02 (second) - scale 1:200
EASTERN BEACH CAR PARK

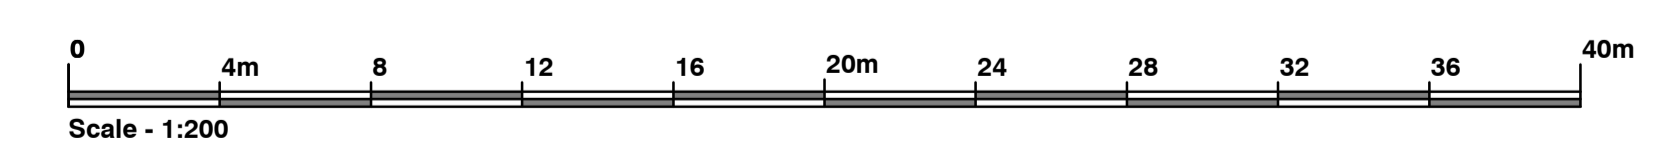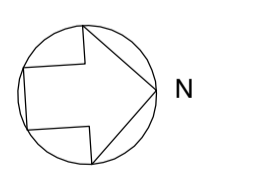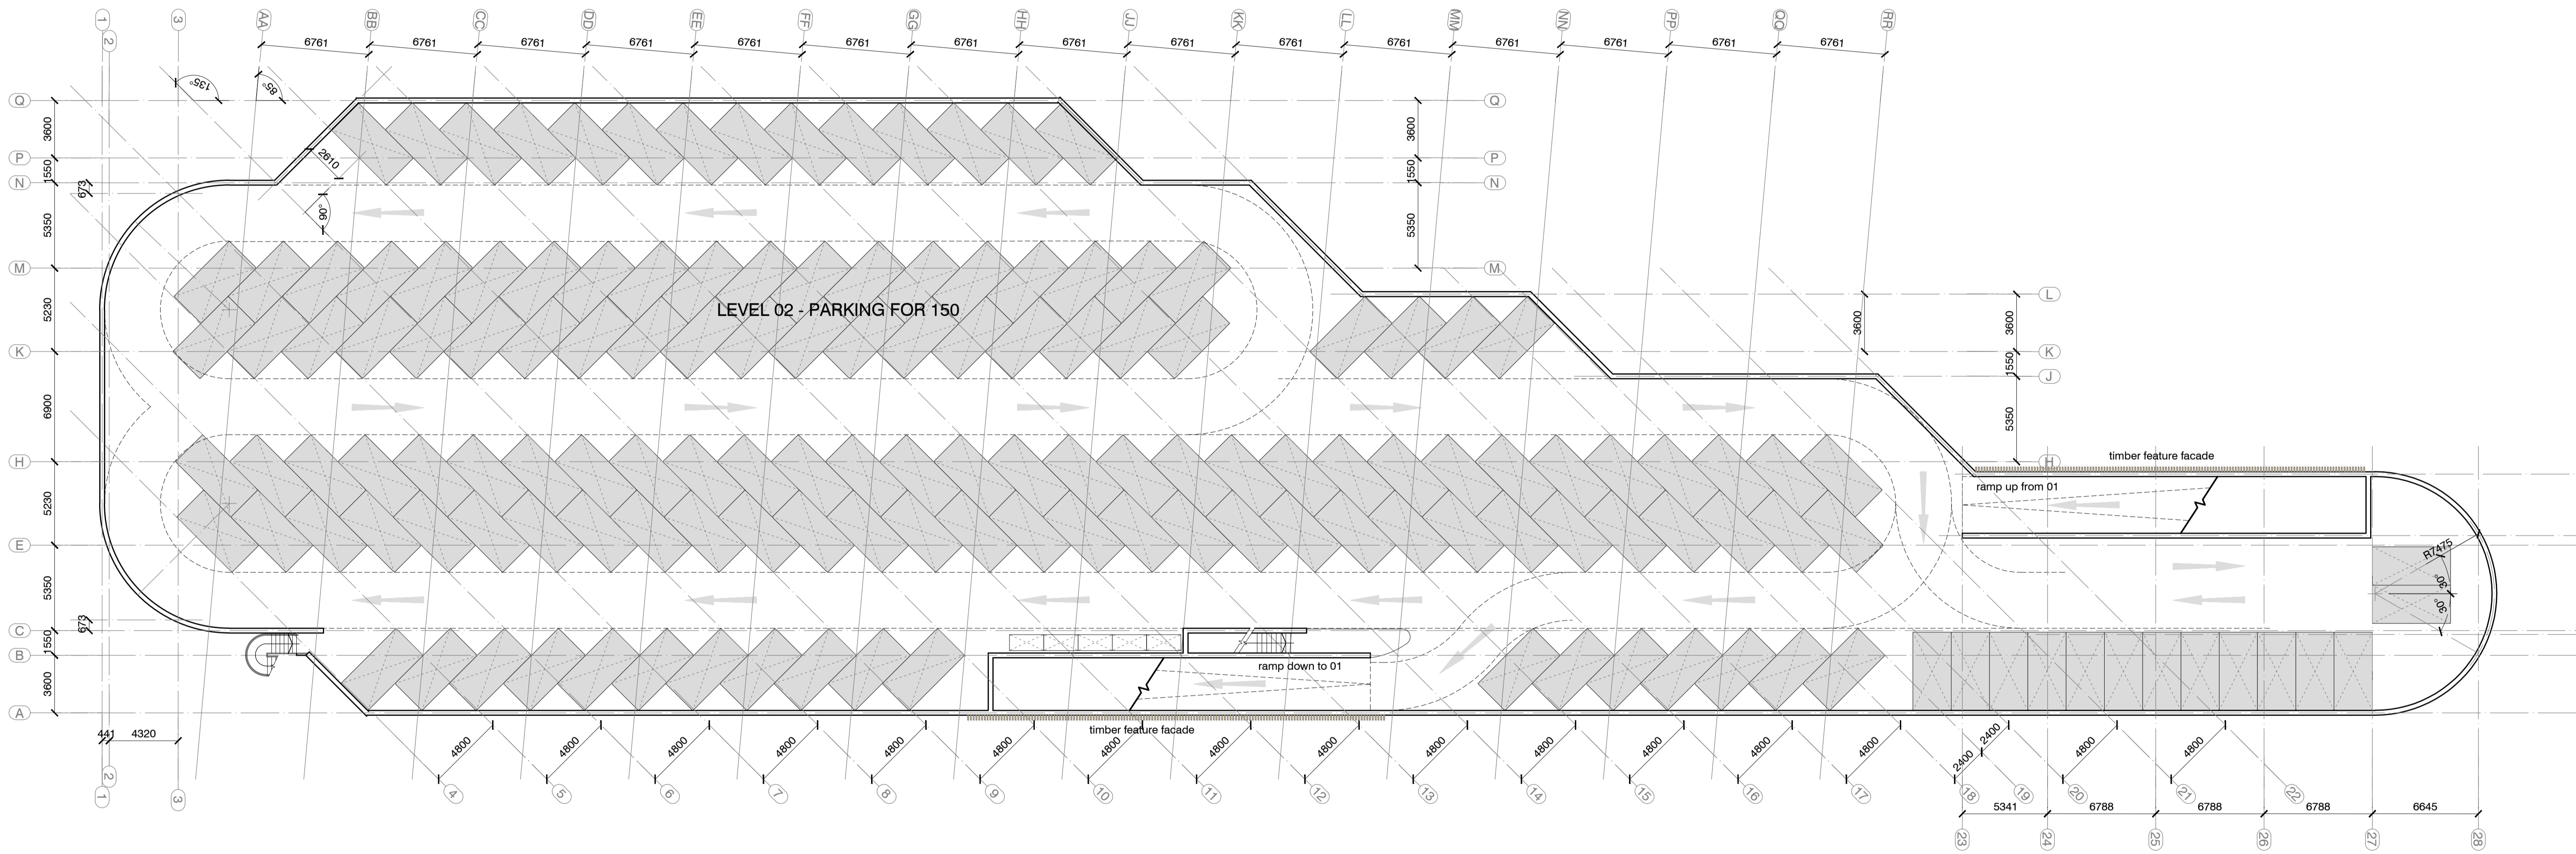


Project **GoG AERIAL FARM - housing scheme**

AKS AKS
 ARCHITECTS
 & ENGINEERS
 P. O. Box 855 Gibraltar
 Tel (+350) 20073260 Fax(+350) 20074739 Email mail@aks.gi

Title	G.A. PLAN	Scale @ A1	1:200	Drawn By	APB	Checked By	DH	Date	Sep 13
	LEVEL 02 - Second Floor Plan	Job No.	212045	Dwg No.	159	Rev	b		
	EASTERN BEACH CAR PARK								

GENERAL ARRANGEMENT PLAN - LEVEL 00 (ground) - scale 1:200
BLOCK TWO

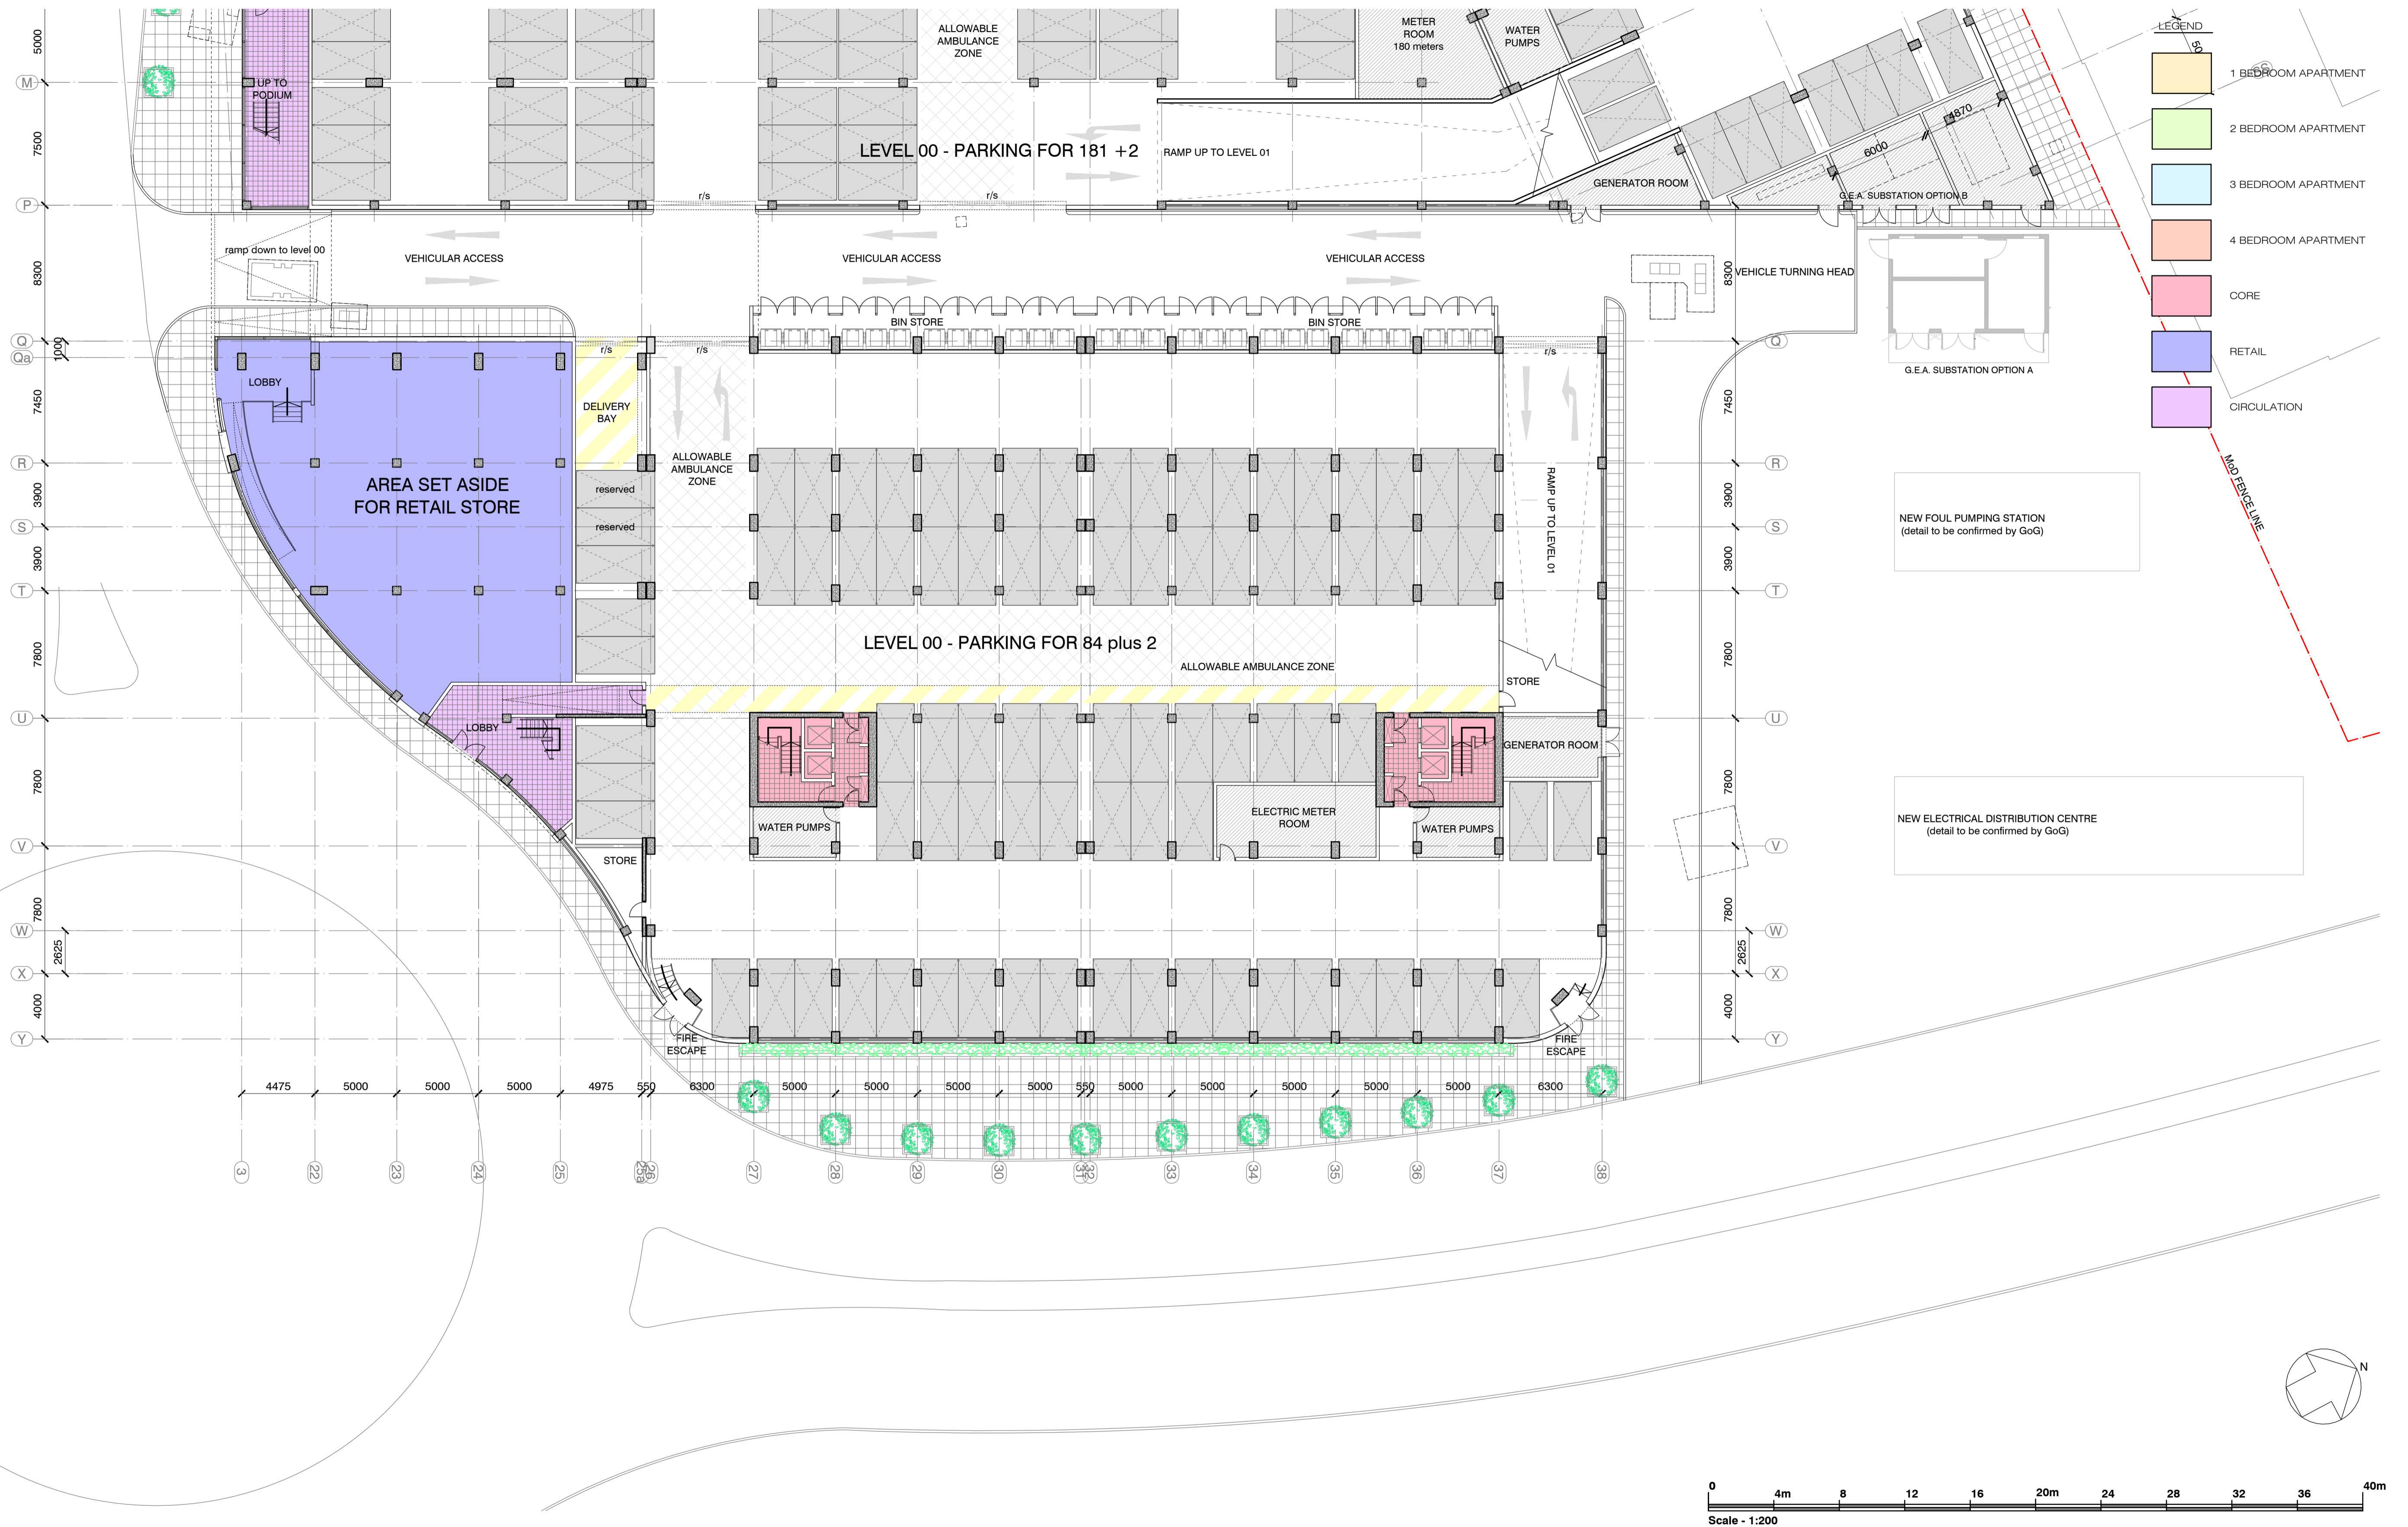

Project **GoG AERIAL FARM - housing scheme**

AKS ARCHITECTS & ENGINEERS
 P. O. Box 855 Gibraltar
 Tel (+350) 20073260 Fax(+350) 20074739 Email mail@aks.gi

Title: G.A. PLAN - block 2
 LEVEL 00 - Ground Floor Plan

Scale @ A1: 1:200

Job No.: 212045

Drawn By: APB


Drg No.: 150

Checked By: DH



Date: Aug 13

Rev: b

GENERAL ARRANGEMENT PLAN - LEVEL 01 (parking) - scale 1:200
BLOCK TWO

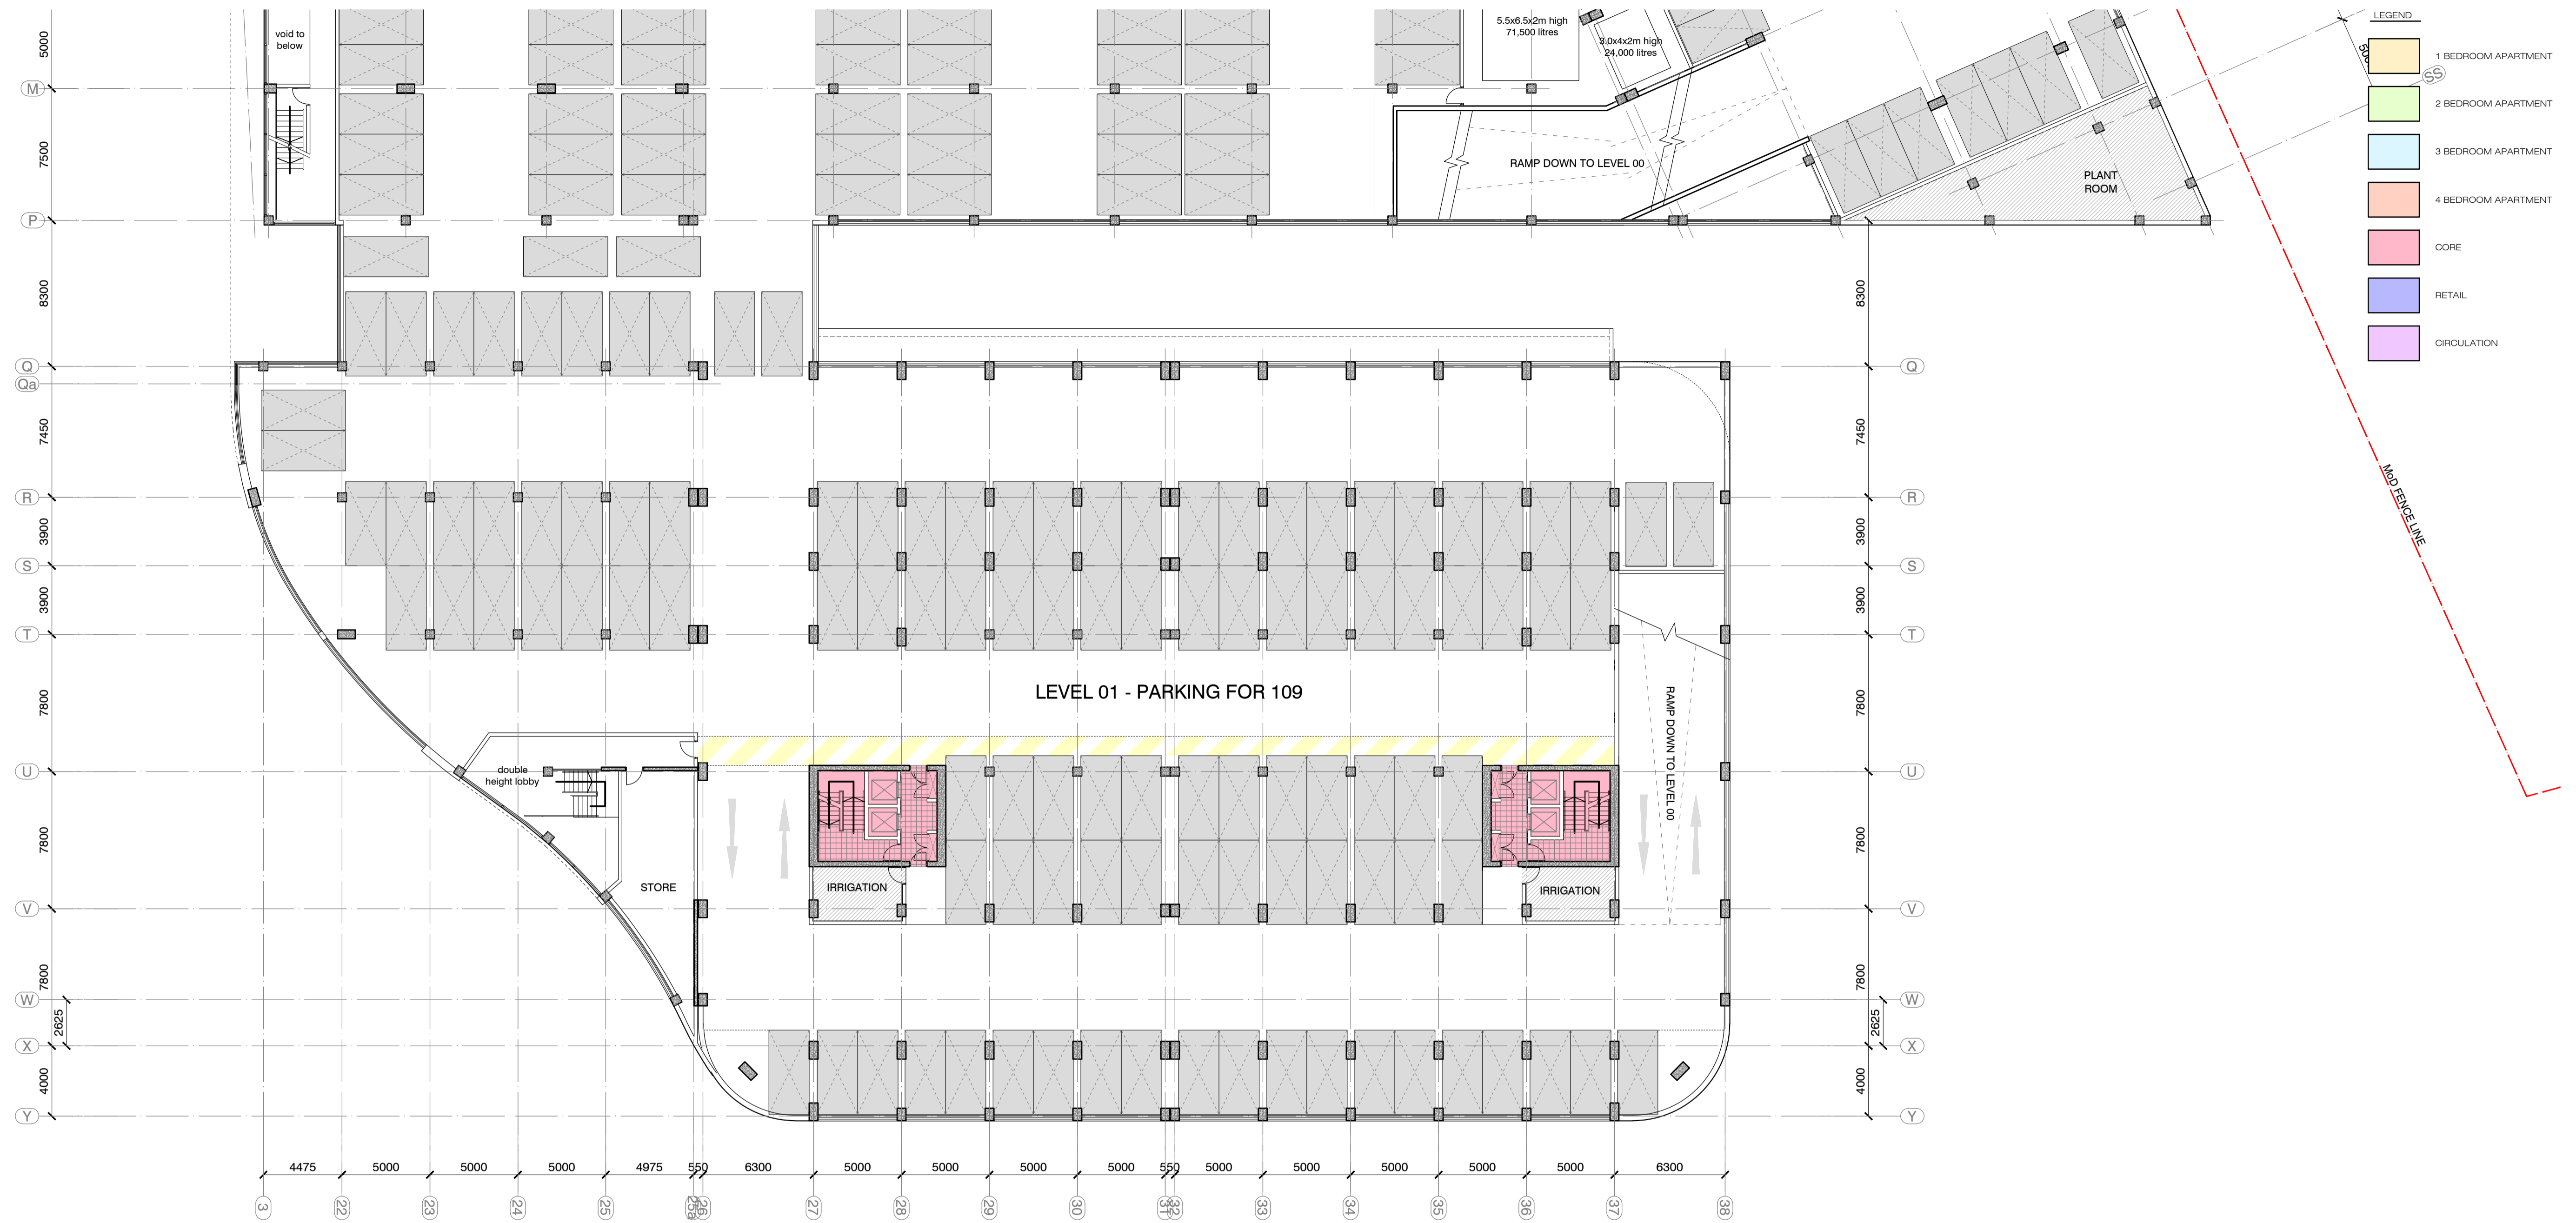

- LEGEND**
- 1 BEDROOM APARTMENT
 - 2 BEDROOM APARTMENT
 - 3 BEDROOM APARTMENT
 - 4 BEDROOM APARTMENT
 - CORE
 - RETAIL
 - CIRCULATION

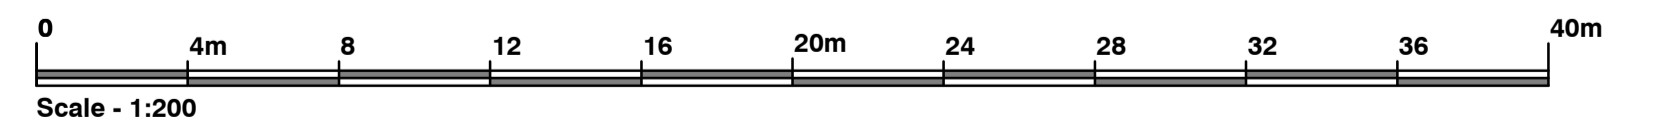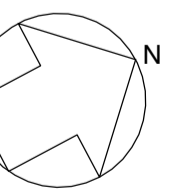


Project **GoG AERIAL FARM - housing scheme**

AKS AKS ARCHITECTS & ENGINEERS
 P. O. Box 855 Gibraltar
 Tel (+350) 20073260 Fax(+350) 20074739 Email mail@aks.gi

Title G.A. PLAN - block 2
 LEVEL 01 - Parking
 Scale @ A1 1:200
 Job No. 212045
 Drawn By APB
 Drg No 151
 Checked By DH
 Date Aug 13
 Rev b

GENERAL ARRANGEMENT PLAN - LEVEL 00 (ground) - scale 1:200
EASTERN BEACH CAR PARK

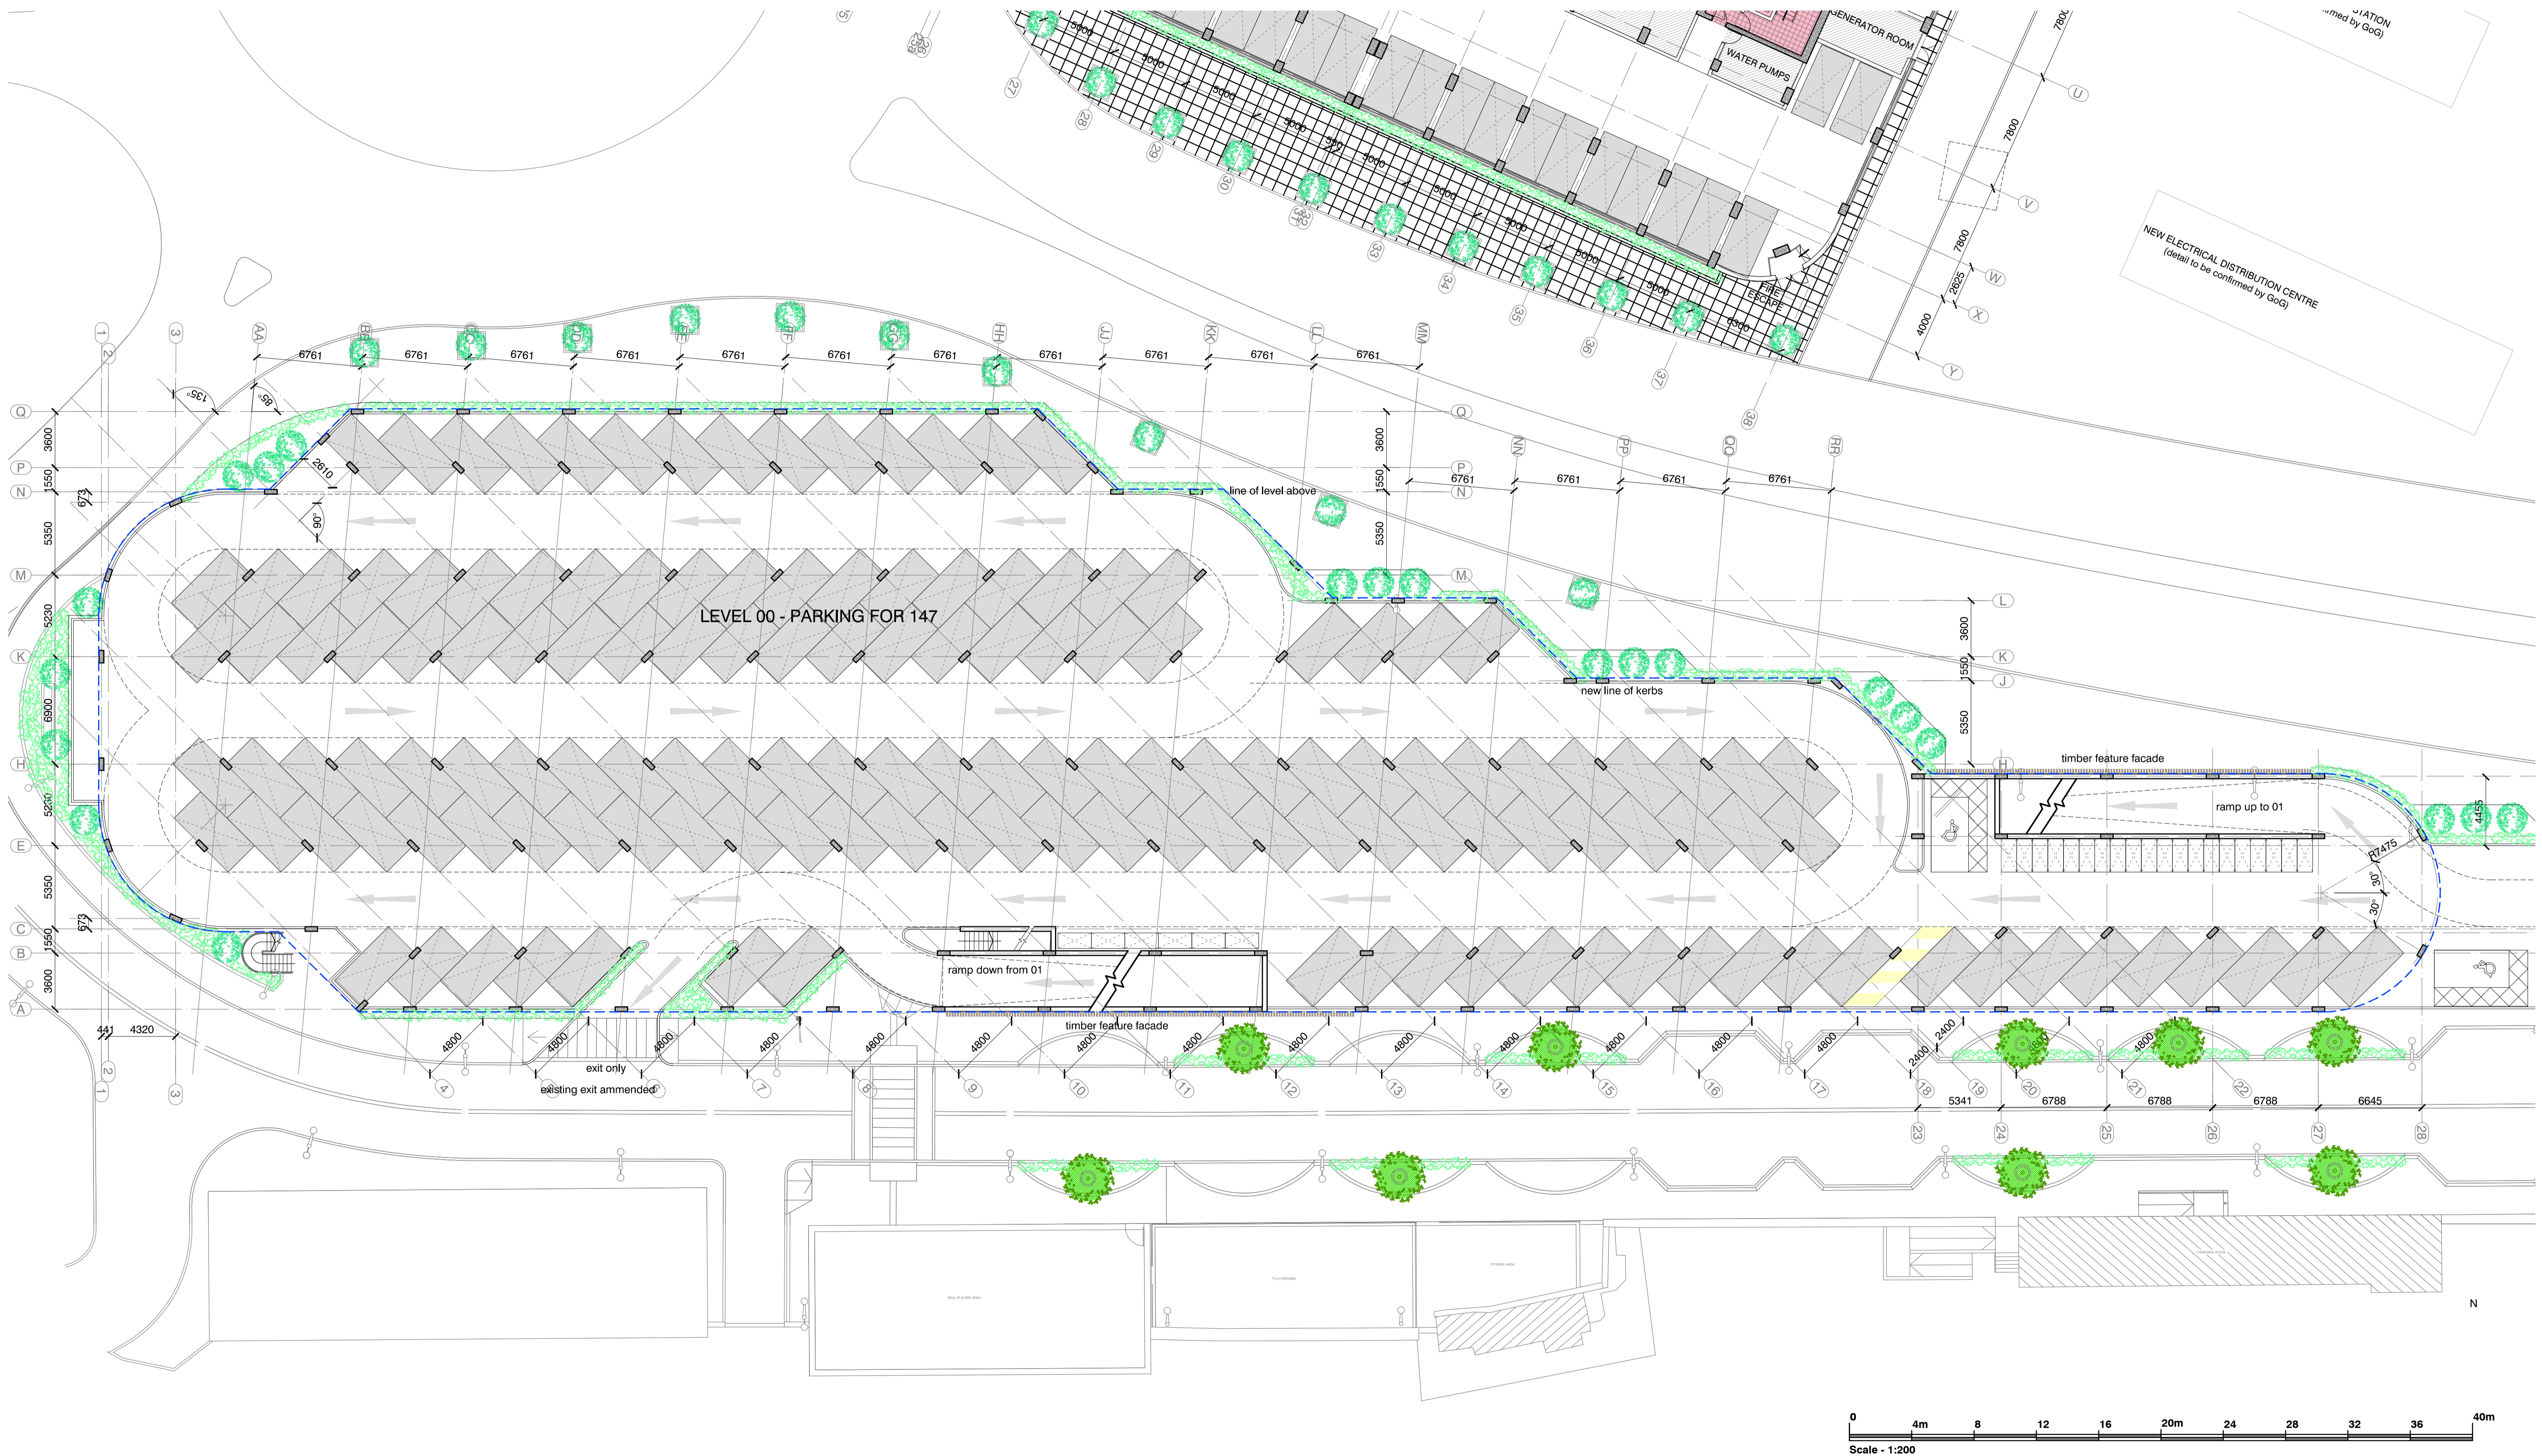

Project **GoG AERIAL FARM - housing scheme**

AKS AKS
 ARCHITECTS
 & ENGINEERS
 P. O. Box 855 Gibraltar
 Tel (+350) 20073260 Fax(+350) 20074739 Email mail@aks.gi


Title
 G.A. PLAN
 LEVEL 00 - Ground Floor Plan
 EASTERN BEACH CAR PARK

Scale @ A1
 1:200
 Job No.
 212045

Drawn By
 APB
 Drg No
 157

Checked By
 DH
 Date
 Sep 13
 Rev
 b

GENERAL ARRANGEMENT PLAN - LEVEL 01 (first) - scale 1:200
EASTERN BEACH CAR PARK

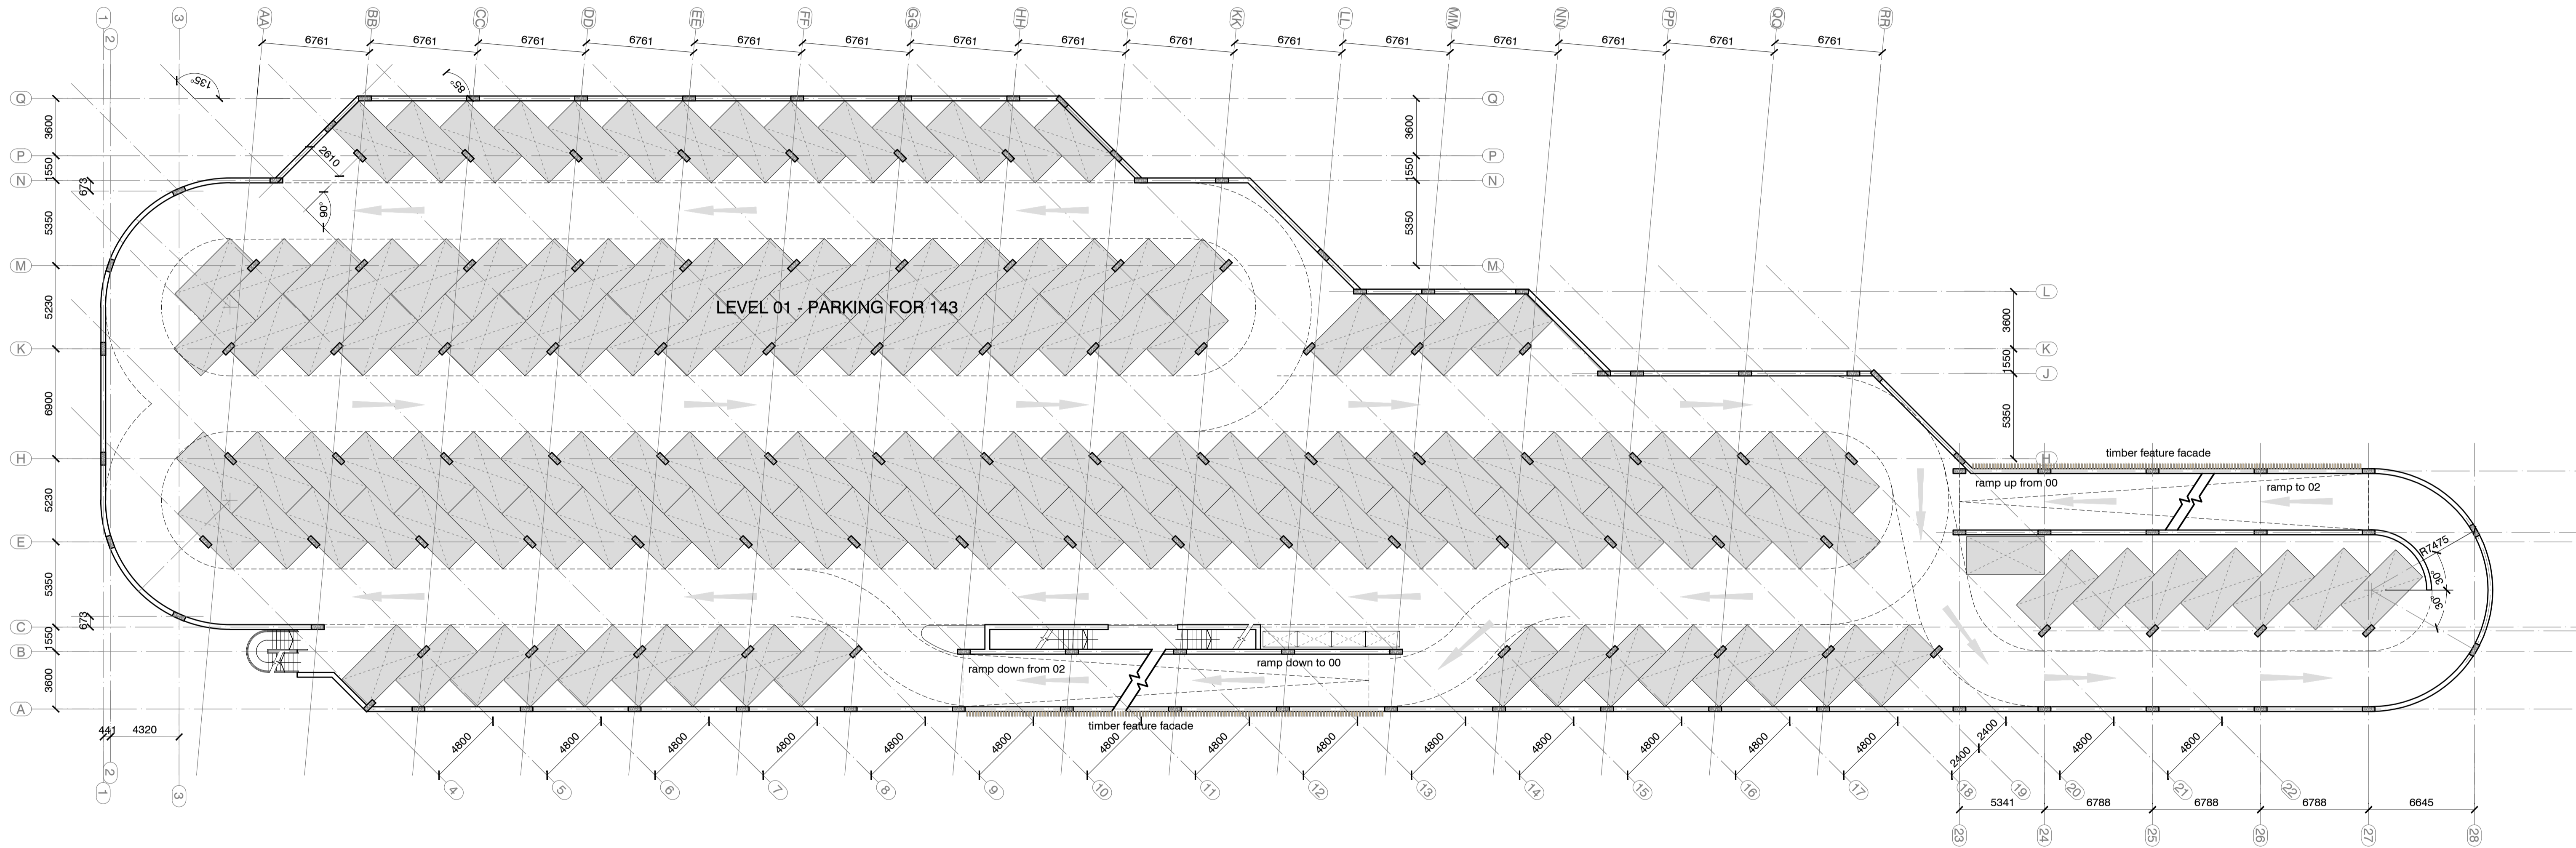


Project **GoG AERIAL FARM - housing scheme**

AKS AKS
 ARCHITECTS
 & ENGINEERS
 P. O. Box 855 Gibraltar
 Tel (+350) 20073260 Fax(+350) 20074739 Email mail@aks.gi

Title	Scale @ A1	Drawn By	Checked By	Date
G.A. PLAN	1:200	APB	DH	Sep 13
LEVEL 01 - First Floor Plan	Job No.	Dwg No		Rev
EASTERN BEACH CAR PARK	212045	158		b

PROPOSED SITE PLAN - scale 1:500
LEVEL 00 - ground

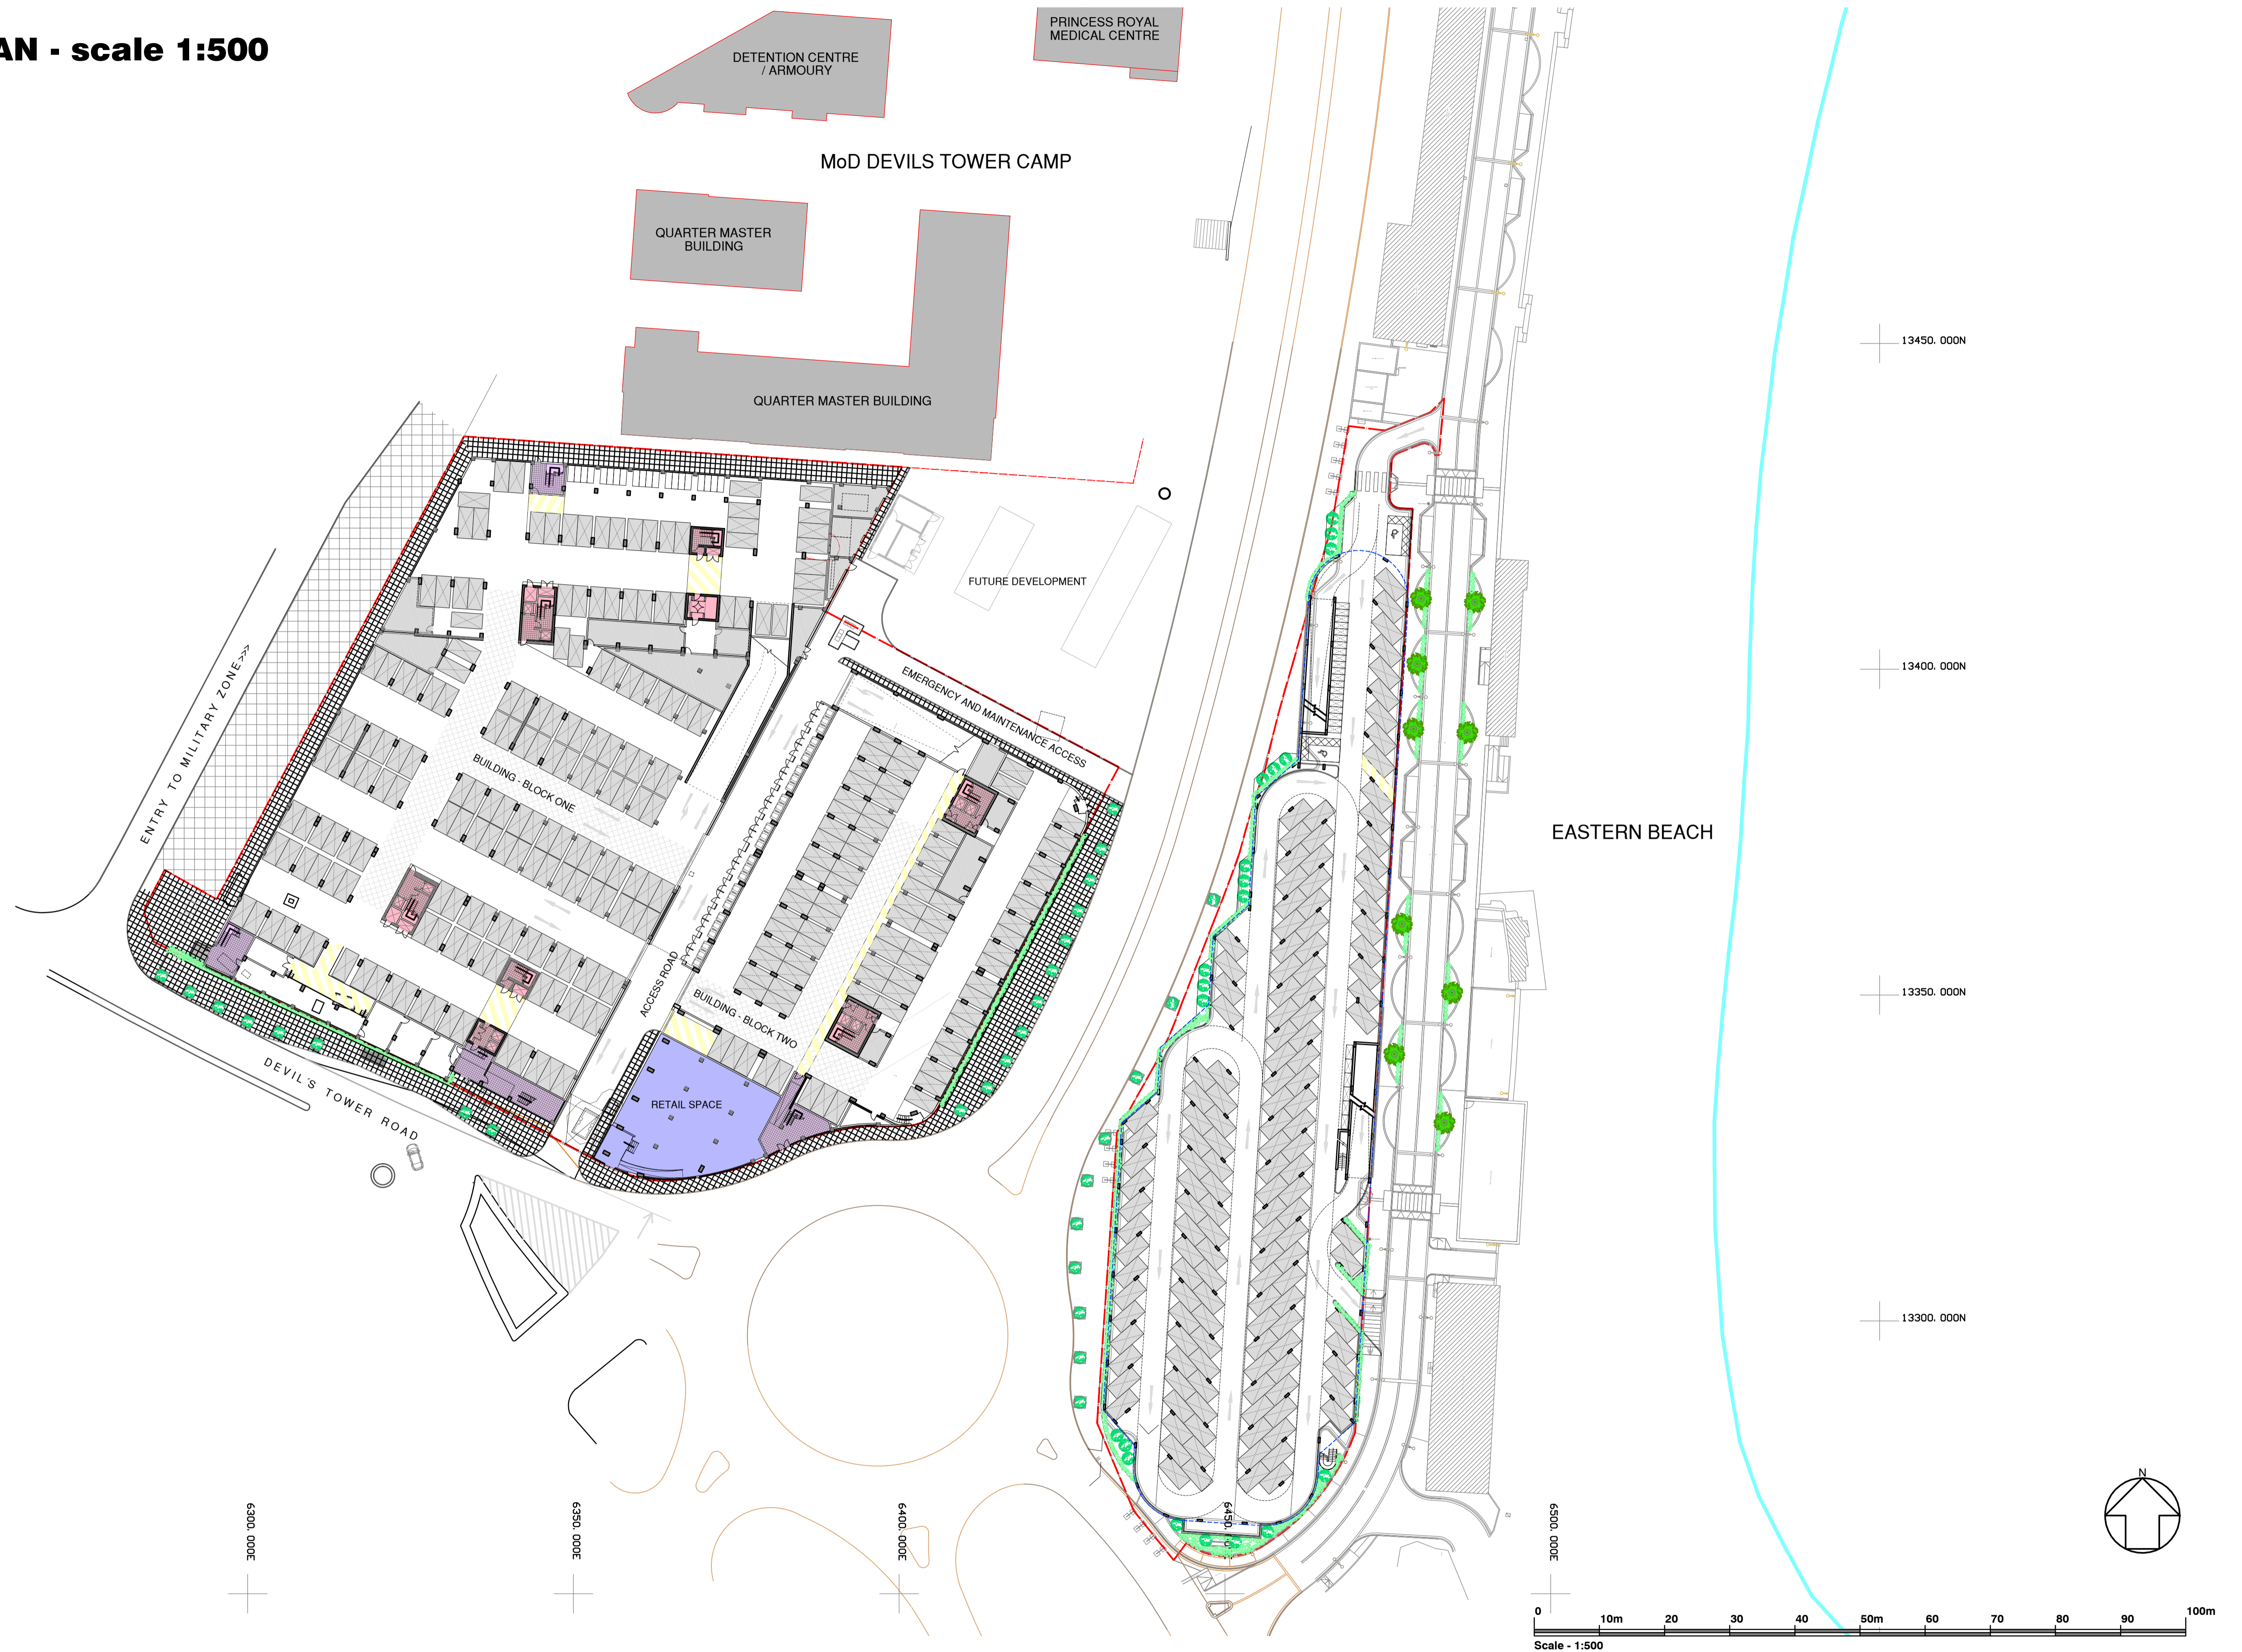

Project **GoG AERIAL FARM - housing scheme**

AKS AKS
 ARCHITECTS
 & ENGINEERS
 P. O. Box 855 Gibraltar
 Tel (+350) 20073260 Fax(+350) 20074739 Email mail@aks.gi


Title
 PROPOSED SITE PLAN
 BLOCK 1 & BLOCK 2
 LEVEL 00 ground

Scale @ A1
 1:500
 Job No.
 212045

Drawn By
 APB
 Drg No
 132



Checked By
 DH
 Date
 Aug.13
 Rev
 e

TYPICAL ELEVATION - scale 1:200 & 50
EASTERN BEACH CAR PARK

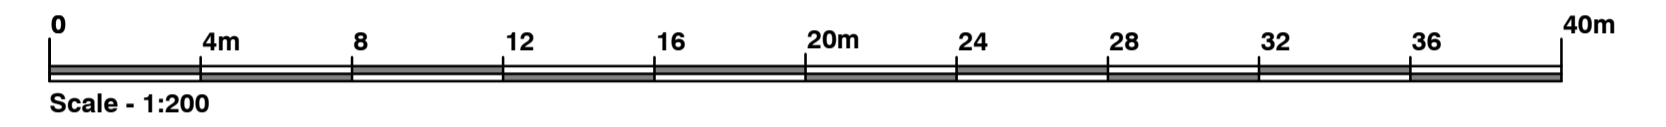

MATERIALS

- columns coloured rendered facade
- walls coloured rendered facade
- railings 40mm round galvanised metal
- staircase concrete treads
- galvanised balustrading
- feature facade vertical timber rails

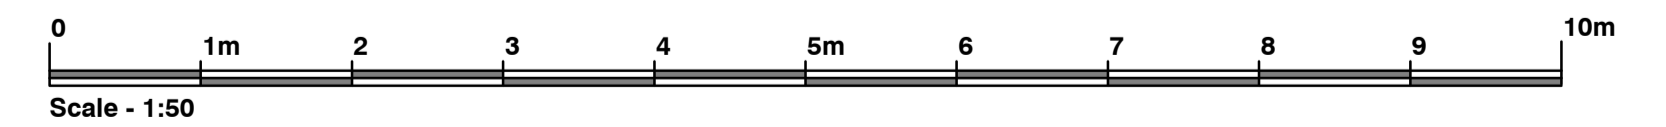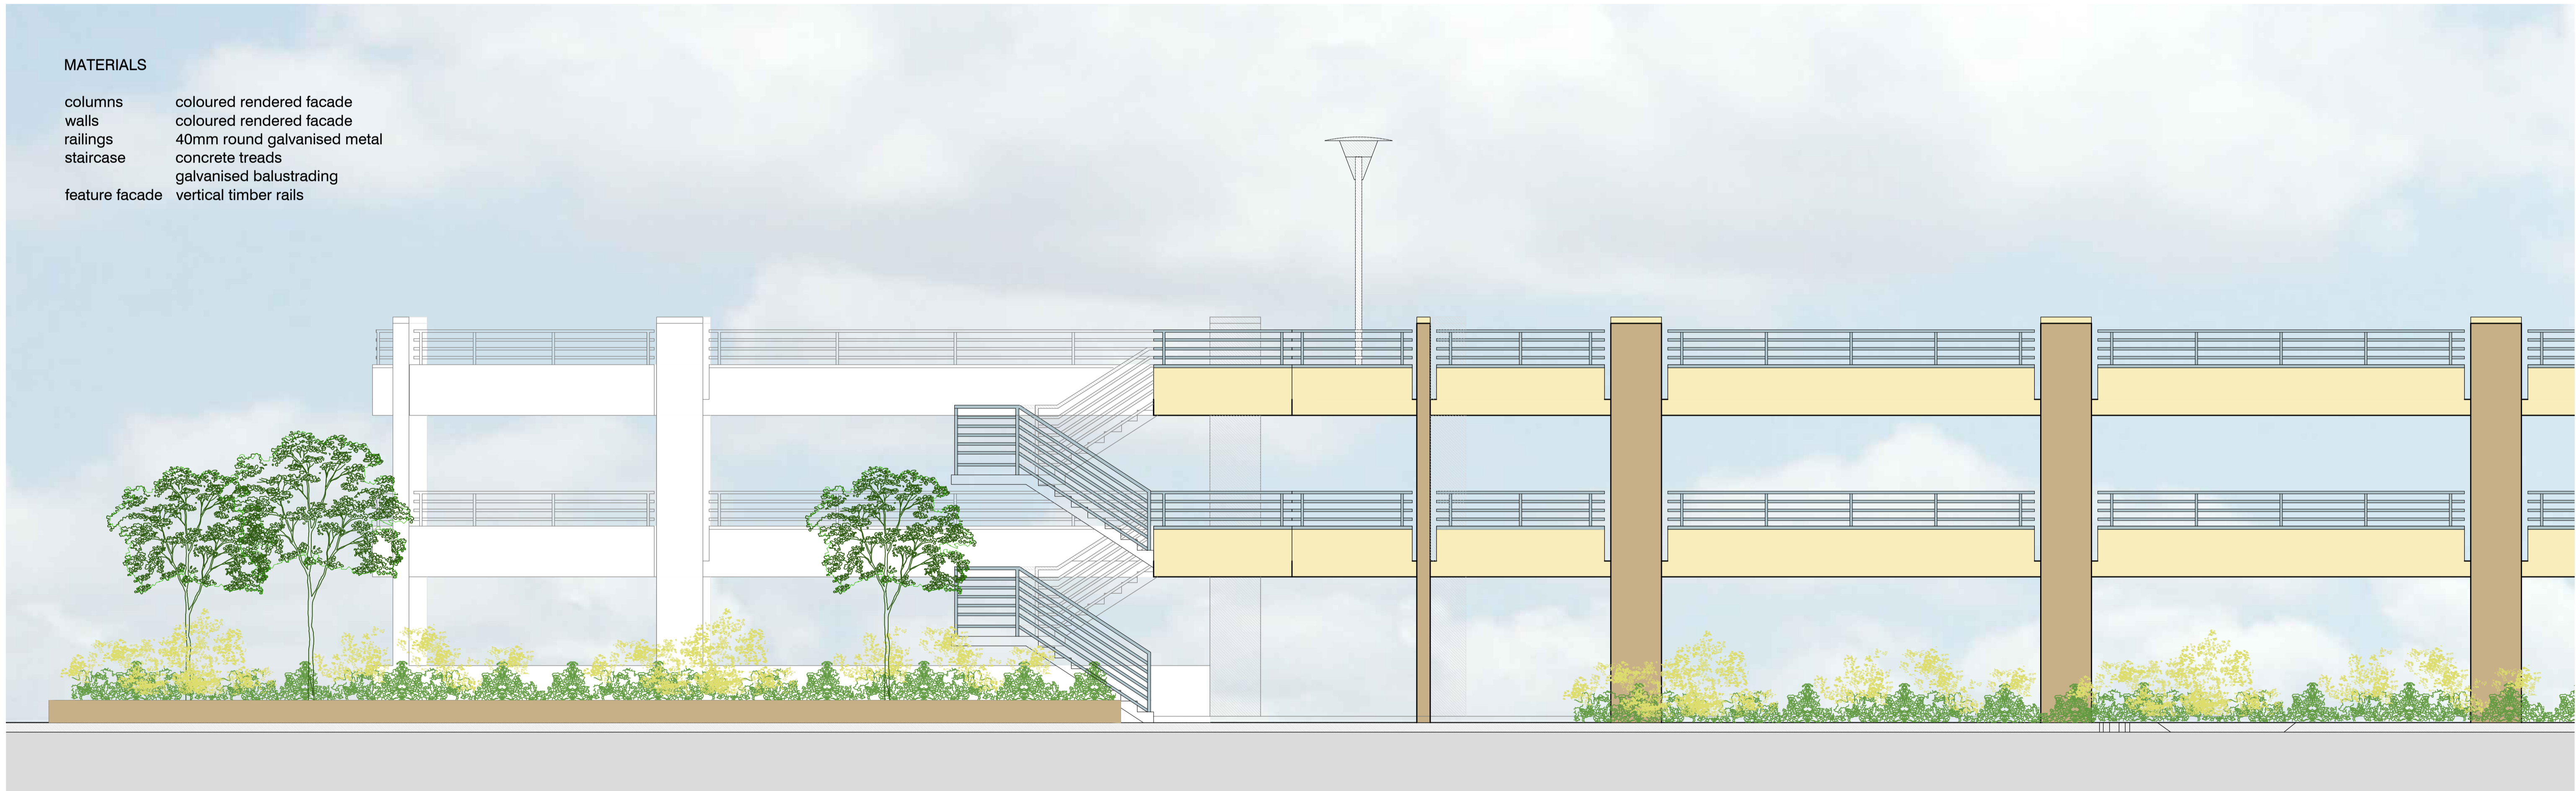

Project **GoG AERIAL FARM - housing scheme**

AKS AKS
 ARCHITECTS
 & ENGINEERS
 P. O. Box 855 Gibraltar
 Tel (+350) 20073260 Fax(+350) 20074739 Email mail@aks.gi

Title	Scale @ A1	Drawn By	Checked By	Date
LEVEL 00 - Ground Floor Plan	1:200/50	APB	DH	Oct 13
EASTERN BEACH CAR PARK	Job No.	Dwg No	Rev	
	212045	179	b	