

Notes :

1. All dimensions must be checked on site and not scaled from this drawing.

Date	Revision	Numbers to parking bays revised
A	July 2008	Numbers to parking bays revised



Government of Gibraltar
Technical Services Department
Joshua Hassan House
Secretary's Lane
Gibraltar

Client

Job Title
**New Harbours
Car Park
Extension**

Drawing Title
**Parking Layout
Area.3.**

Scale 1:200

Date April 2008



Drawn by *A. Parola*

Drp. No.

183/284

Rev.

A

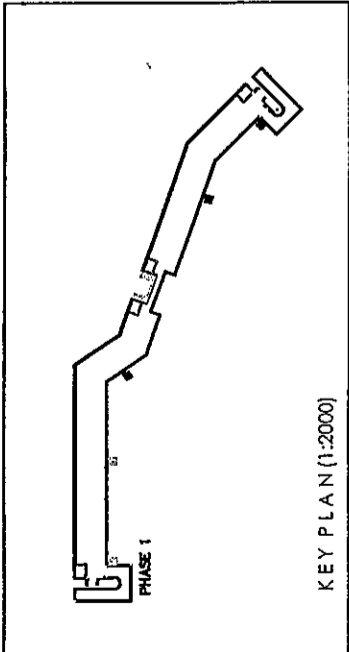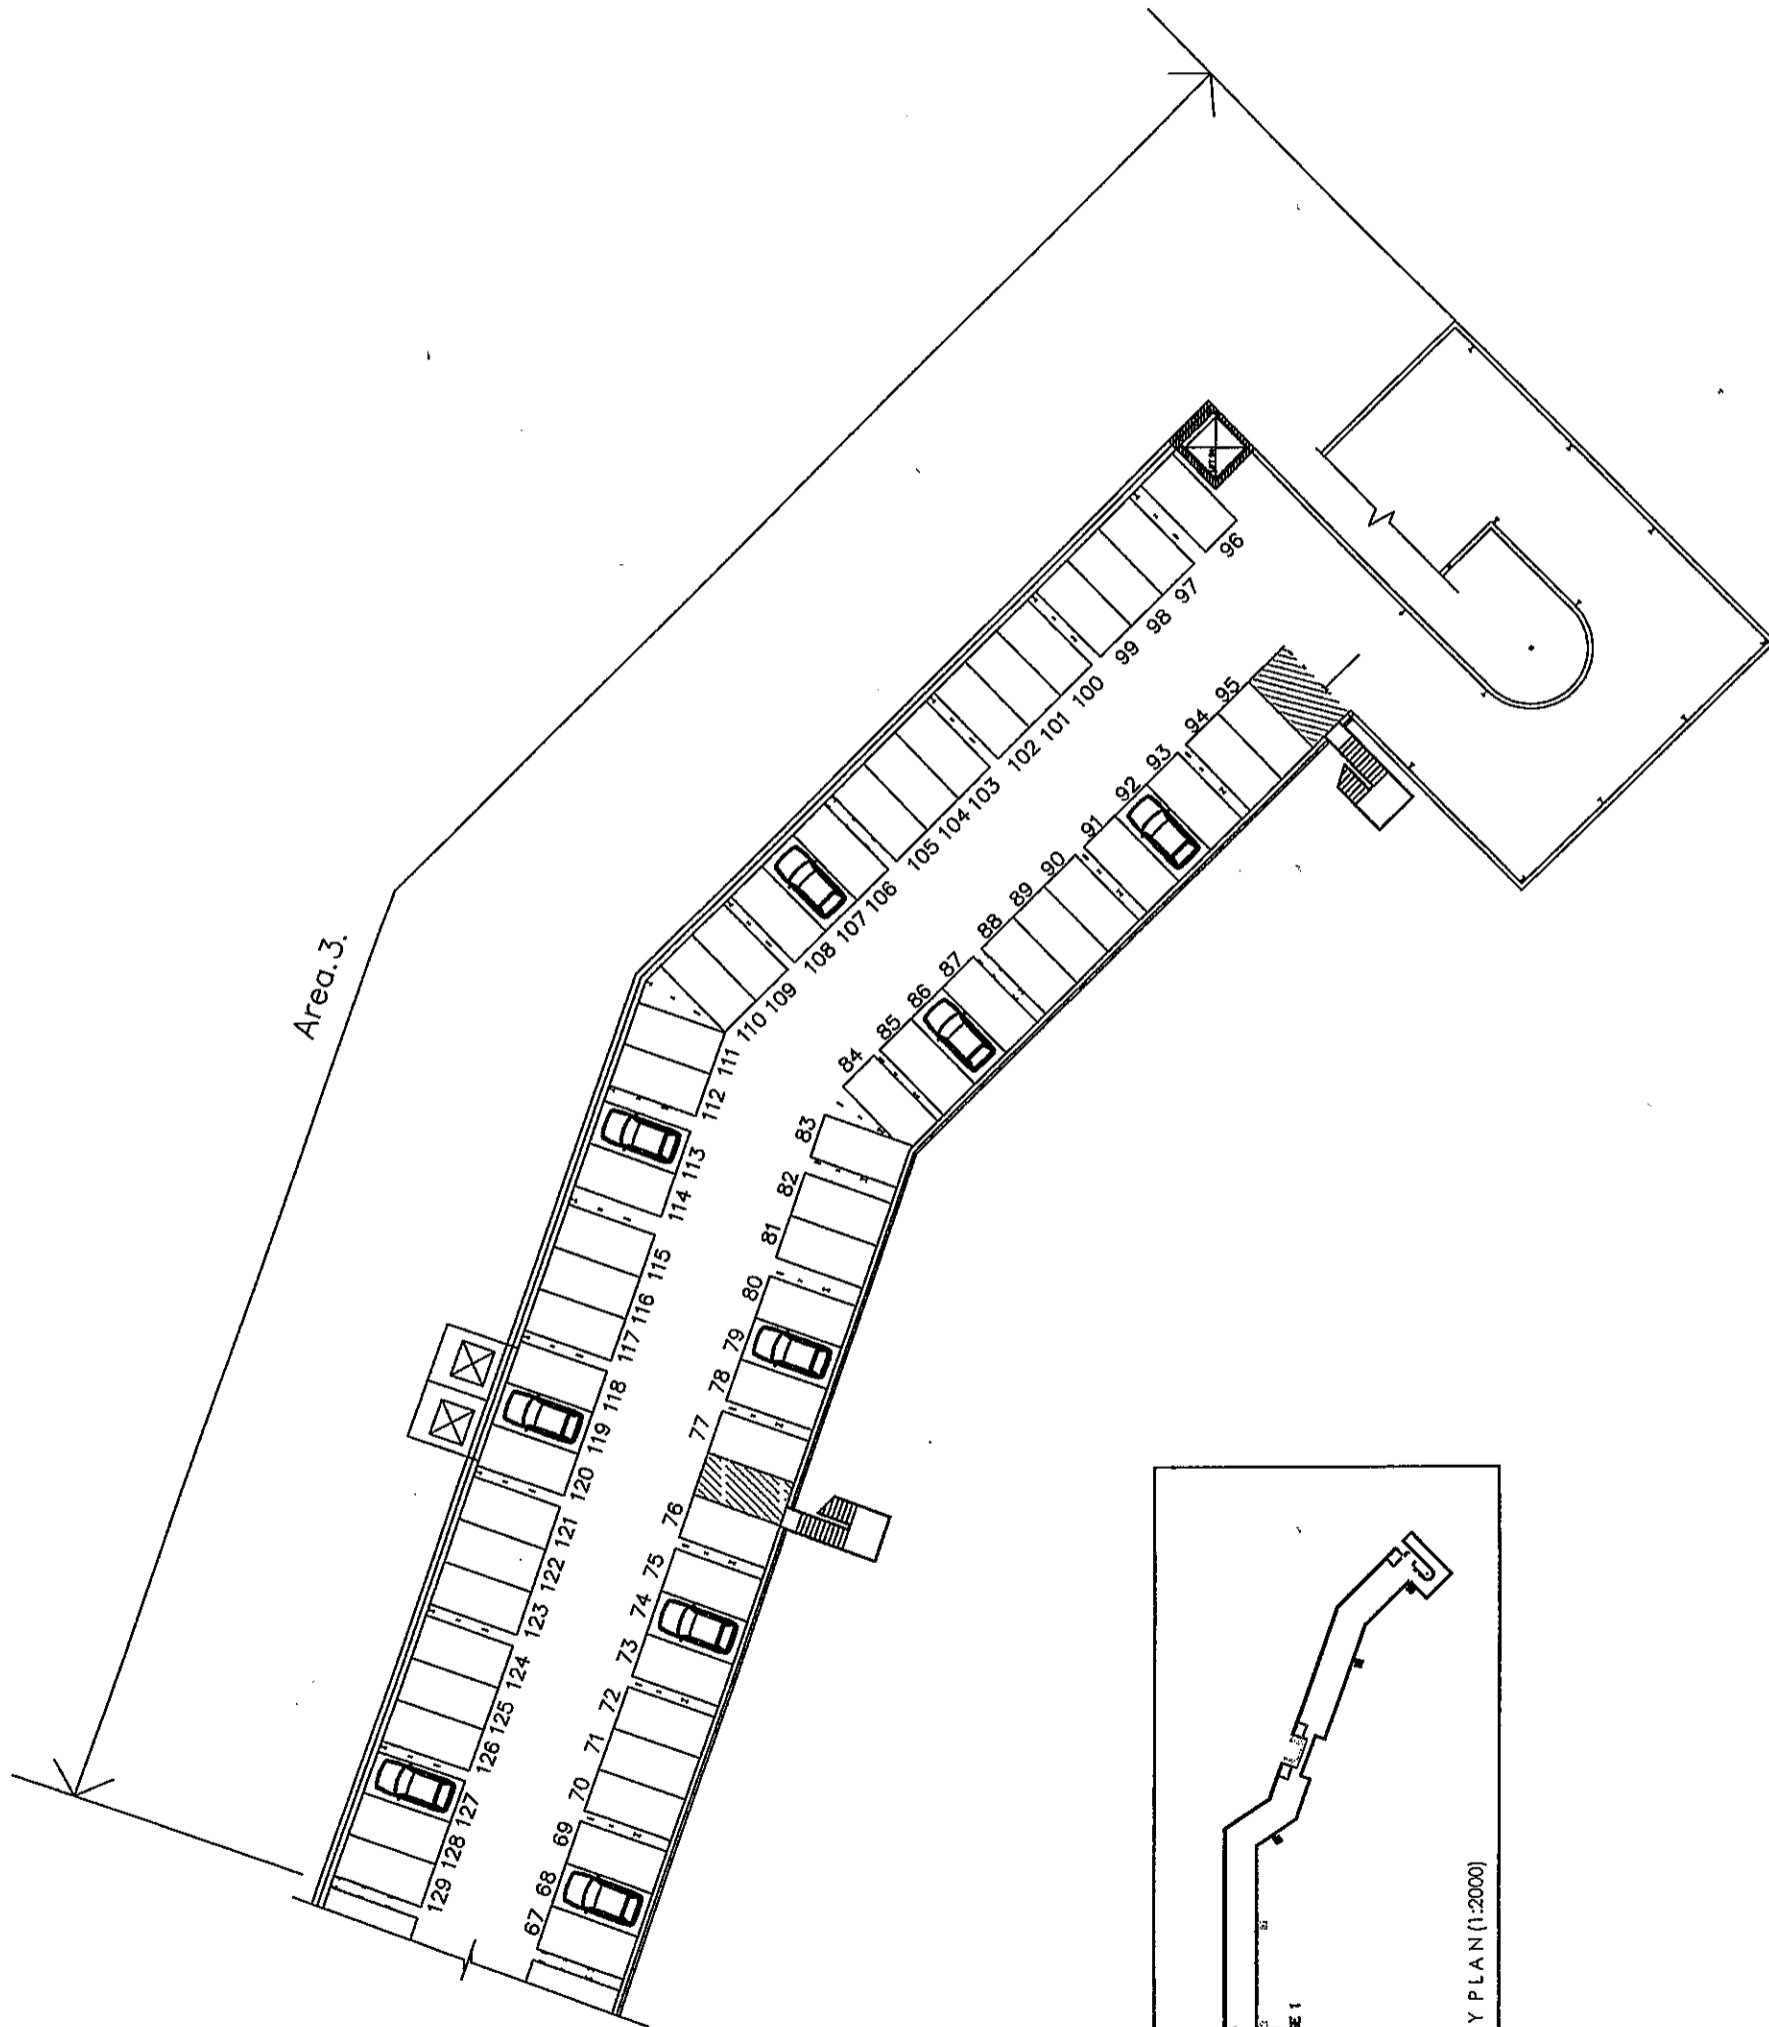

KEY PLAN (1:2000)

Notes:

1. All dimensions must be checked on site and not scaled from this drawing.

Revision	Date	Numbers to parking bays revised
A	July 2008	

Government of Gibraltar
Technical Services Department
Joshua Hassan House
Secretary's Lane
Gibraltar

Client

Job Title

New Harbours
Car Park
Extension

Drawing Title

Parking Layout
Area.2.

Scale 1:200

Date April 2008



Drawn by A. Peralta

Dwg. No.

183/283

Rev.

A

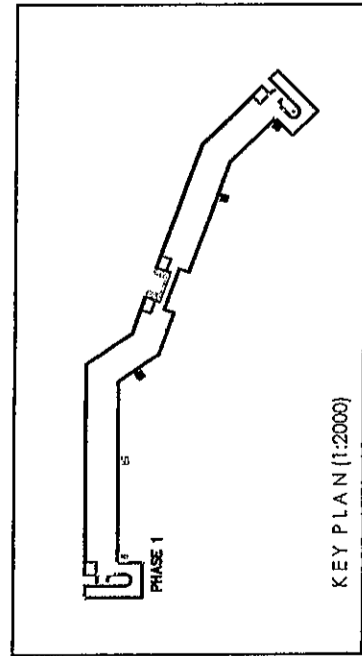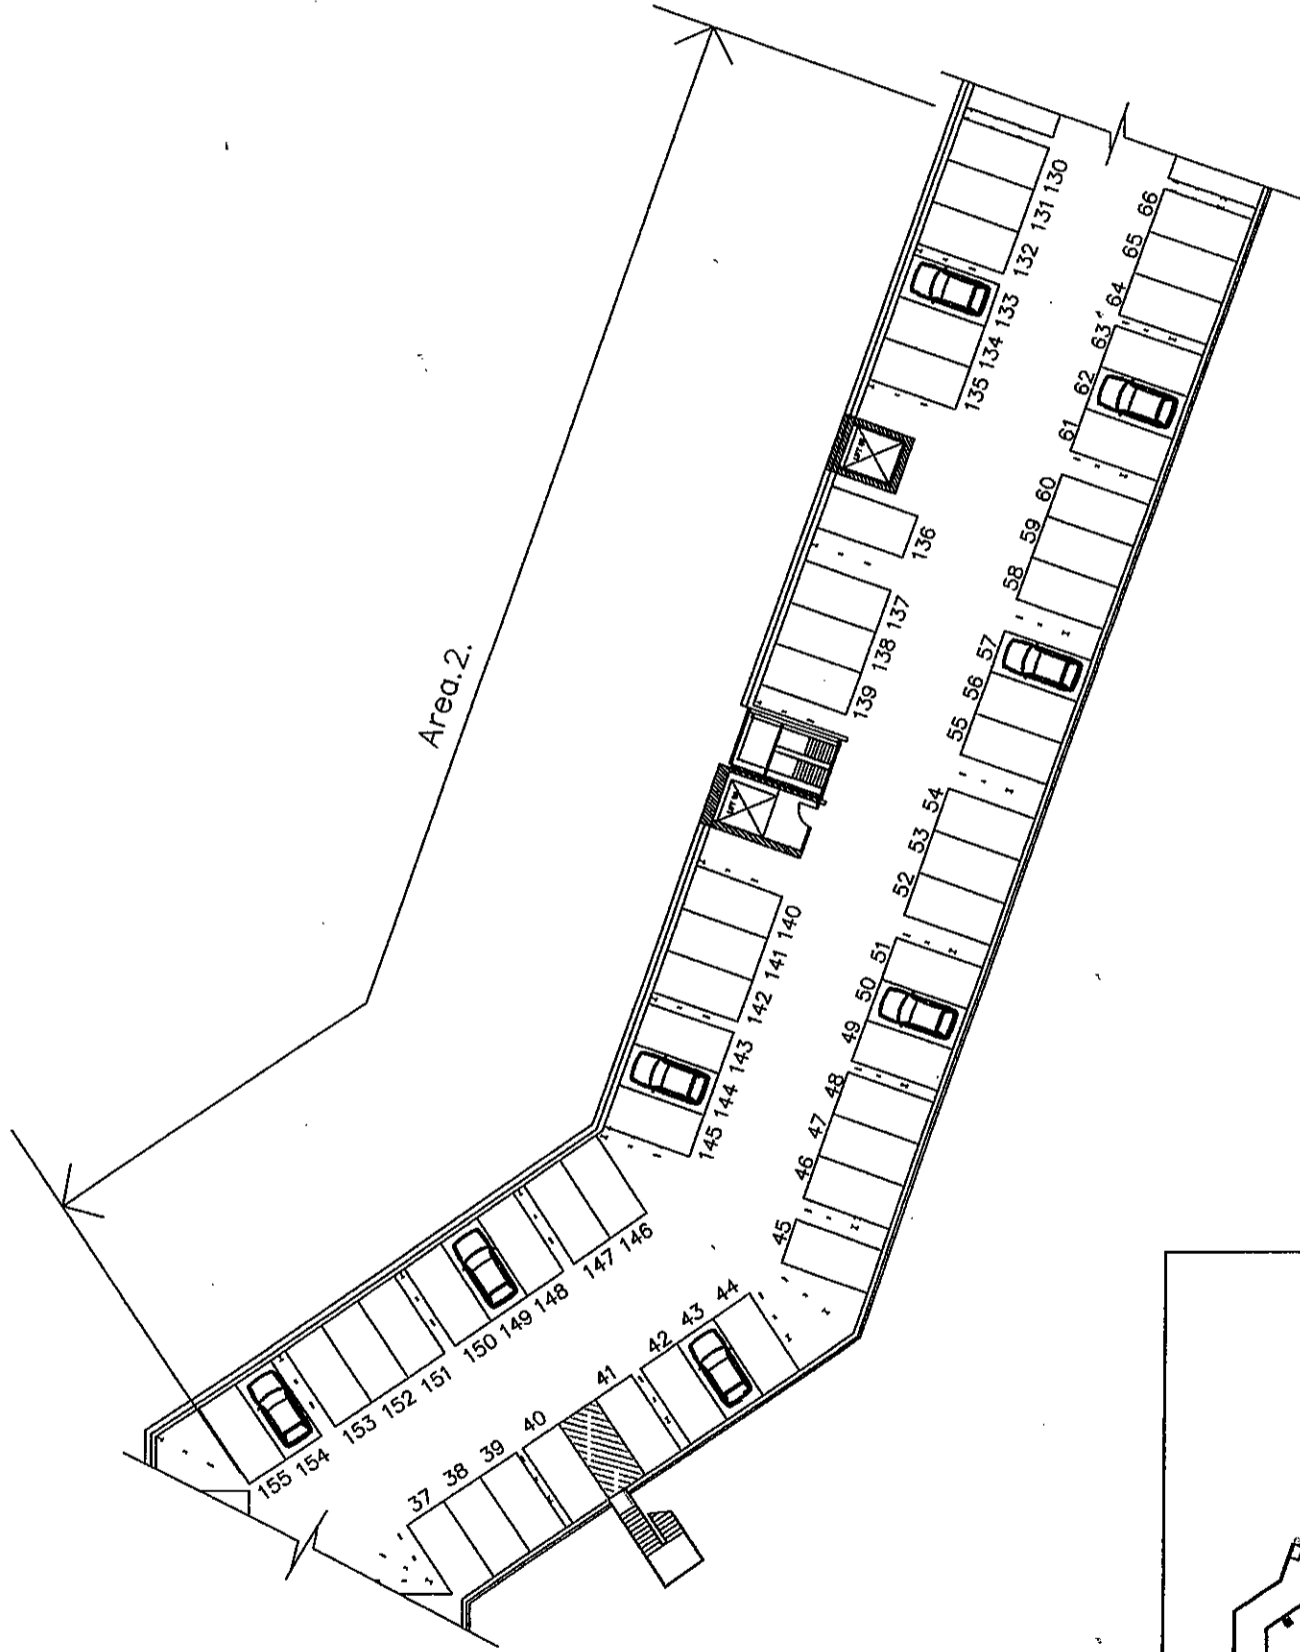

Notes:

1. All dimensions must be checked on site and not scaled from this drawing.

Date	Revision
July 2008	Numbers to parking bays revised

Government of Gibraltar
Technical Services Department
Joshua Hassan House
Secretary's Lane
Gibraltar

Client



Job Title
**New Harbours
Car Park
Extension**

Drawing Title
**Parking Layout
Area.1.**

Scale 1:200

Date April 2008
Drawn by *M. Perella*

Fig. No. 183/282
Rev. A

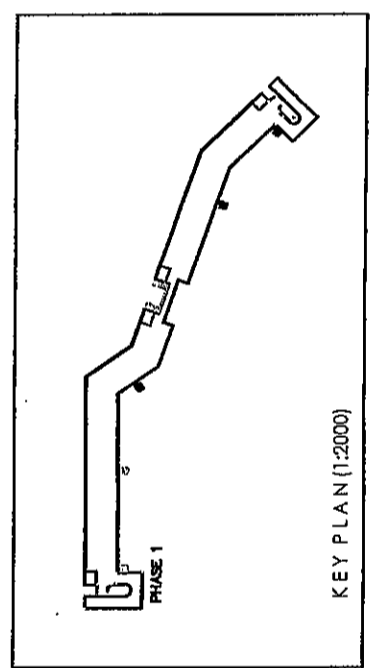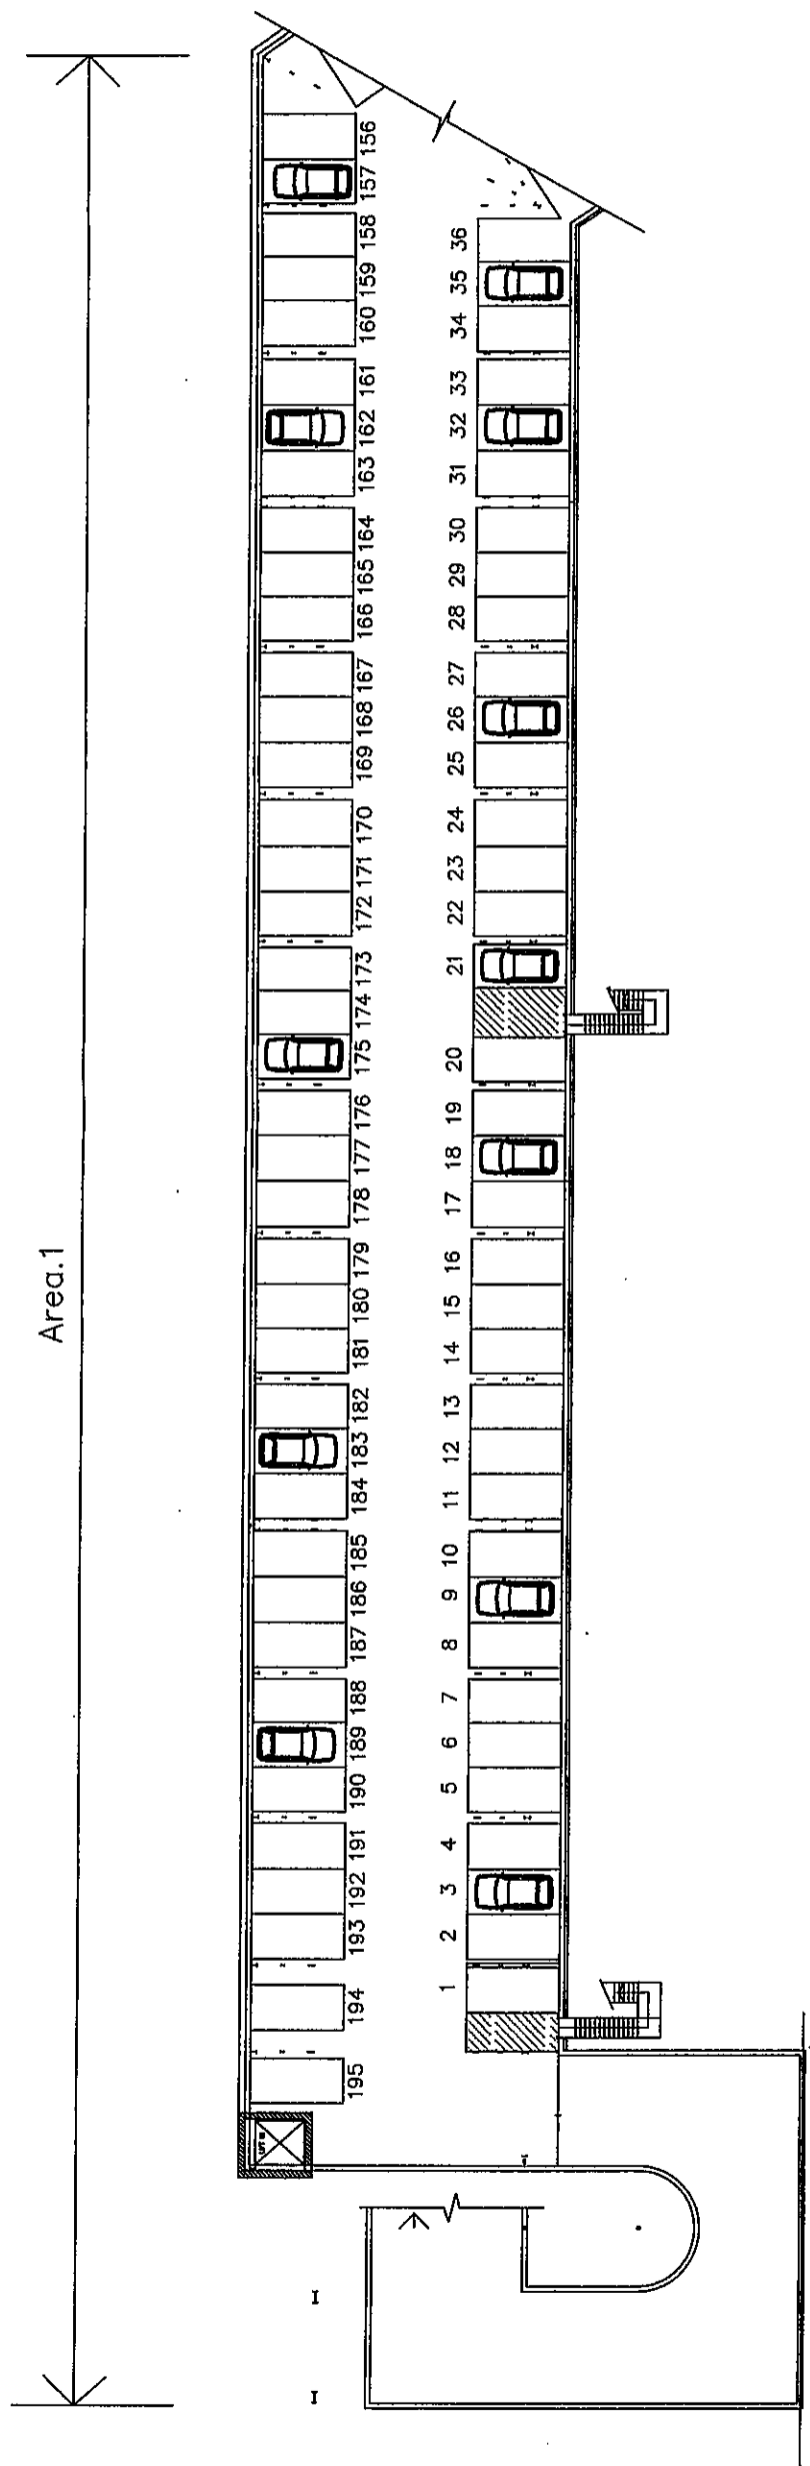

KEY PLAN (1:2000)