


TOWN PLANNING AND
BUILDING CONTROL
16 JUL 2014
RECEIVED


SUBJECT:
Suite 603
GOV - GRA
Existing layout

DWG. NO.	REV.
6-A-2001	-

	DESIGN.	CHECK.	APPRV.	SCALE
DATE	12.06.2014	12.06.2014	12.06.2014	1:50
INIT.	FM	LK	LK	

EUROPORT (INT) HOLDINGS LTD.

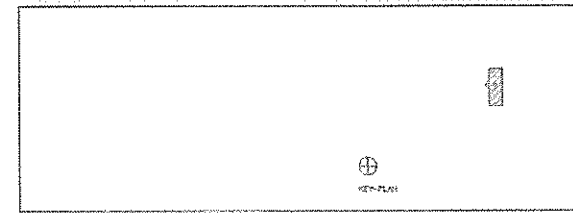

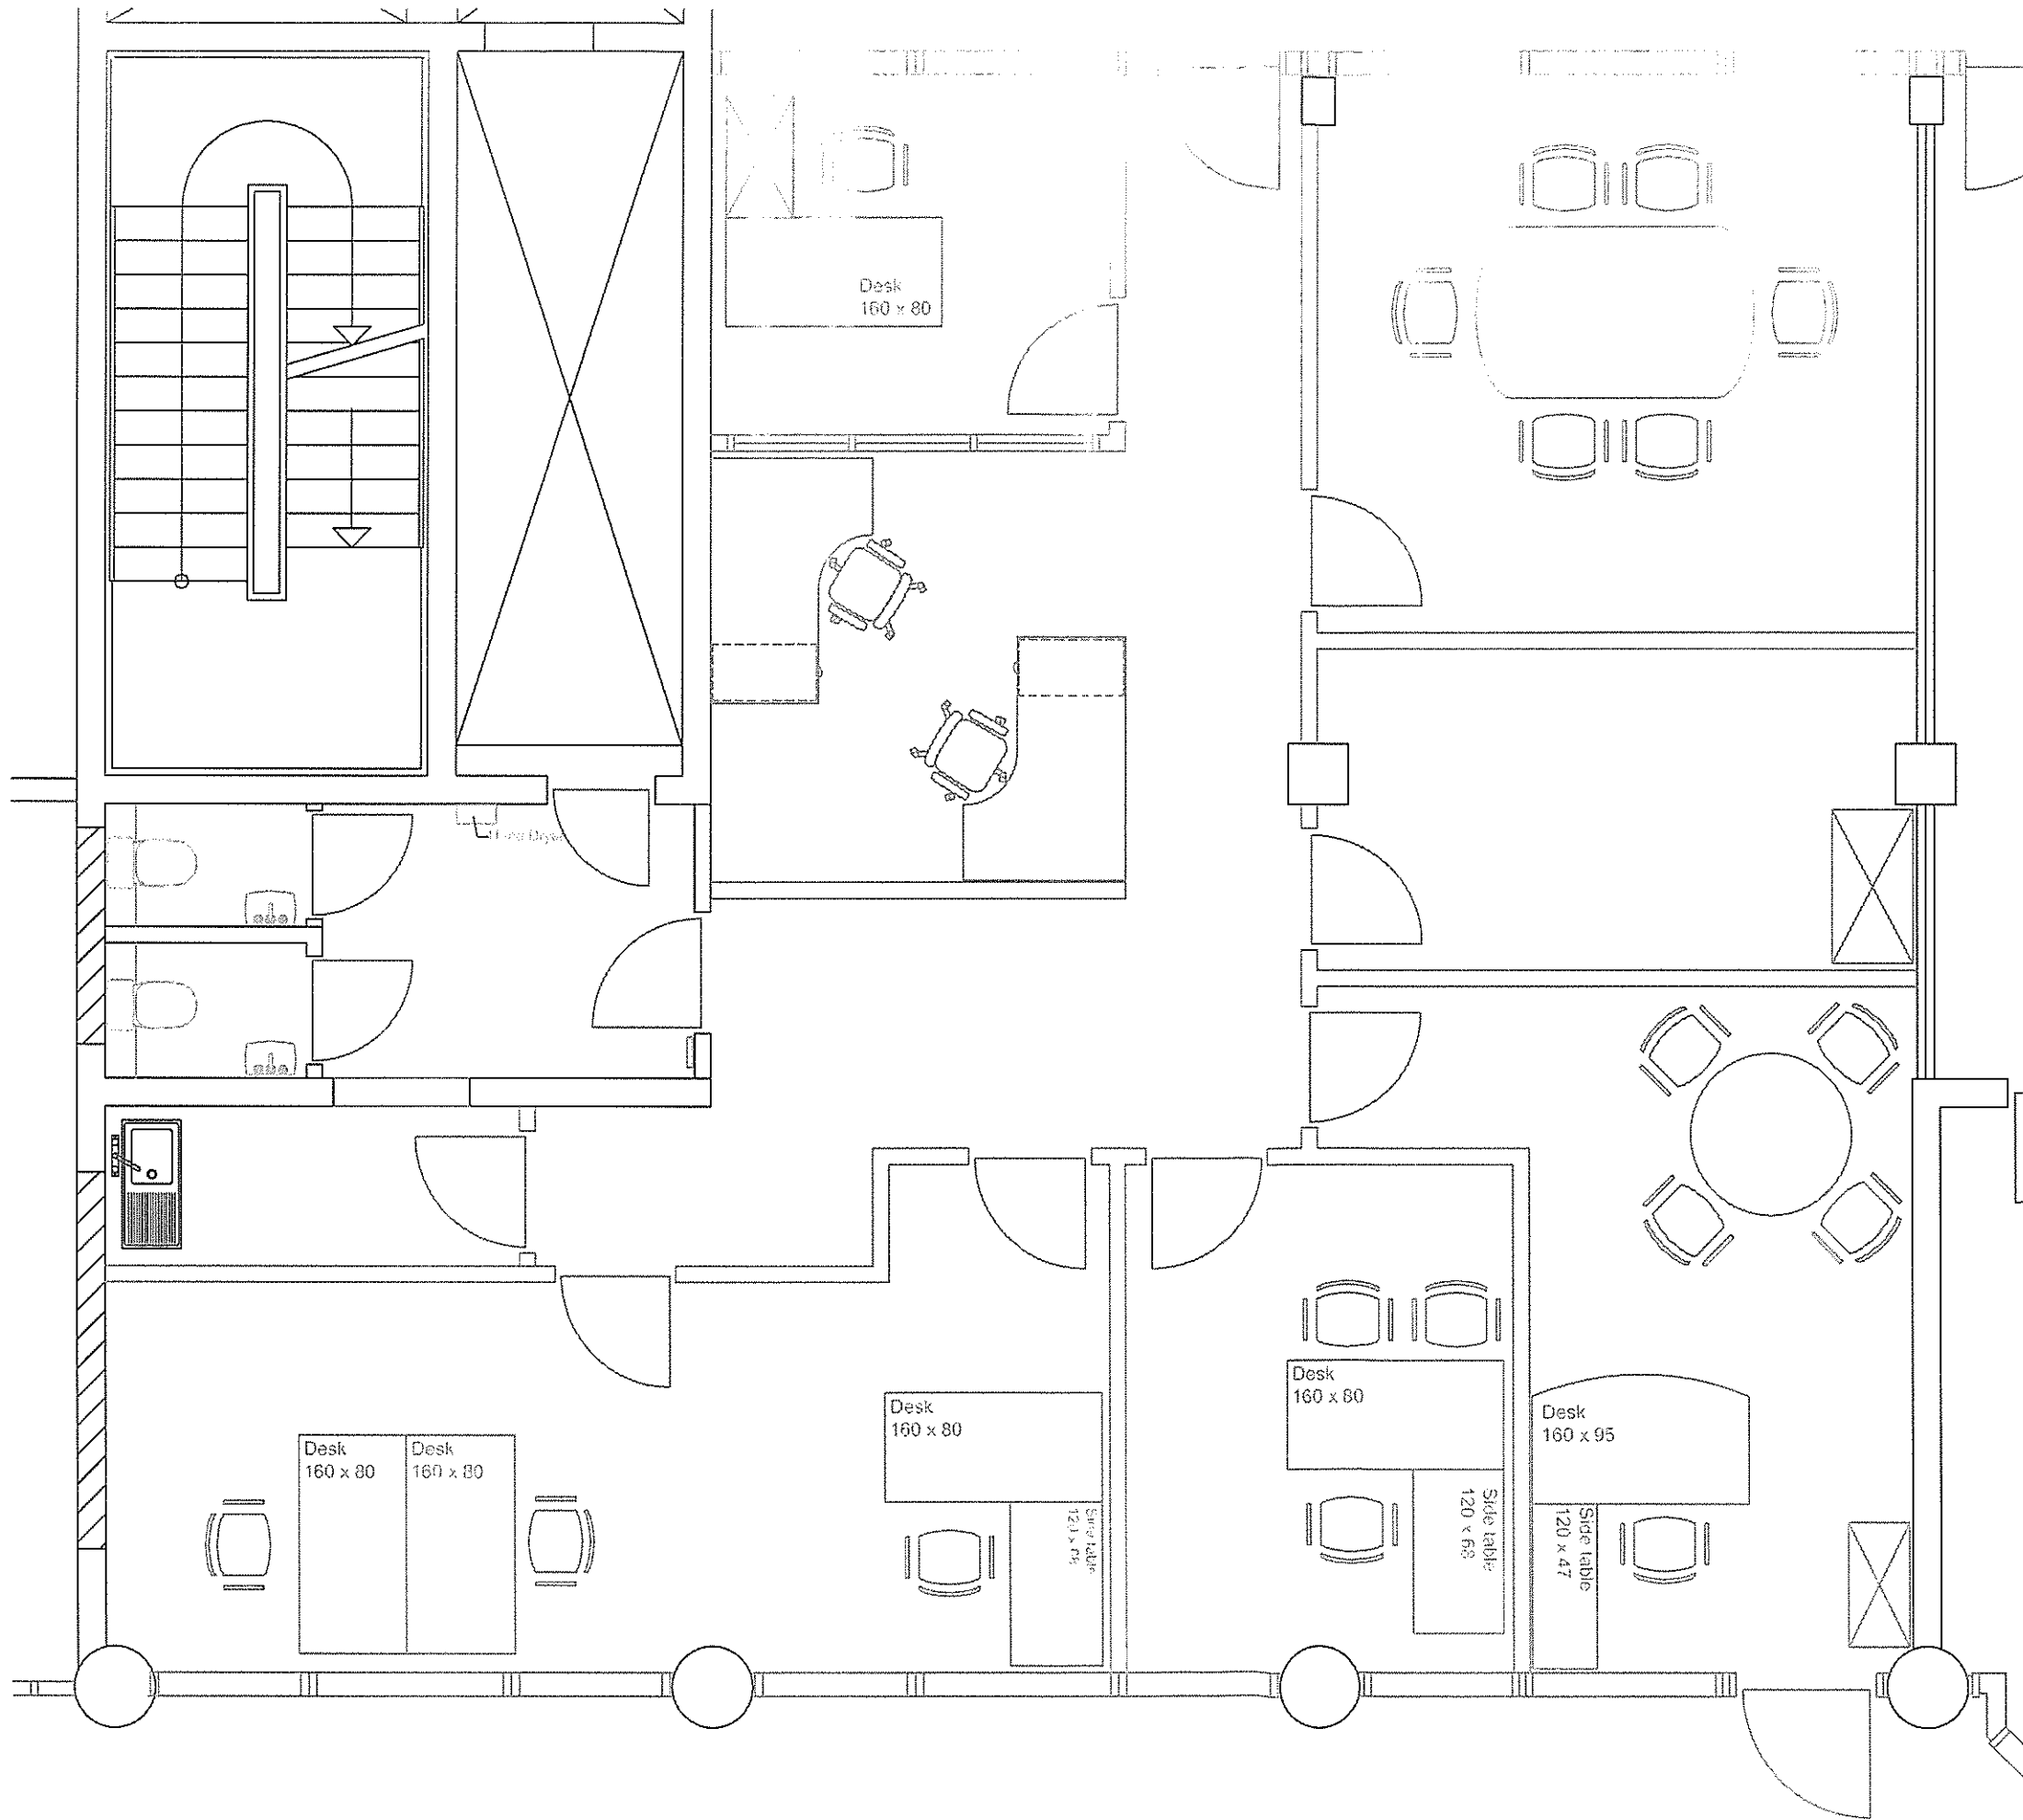

TOWN PLANNING AND
BUILDING CONTROL
16 JUL 2014
RECEIVED

SUBJECT:
**Suite 603
GOV - GAM
New layout**

DWG. NO. 6-A-2001	REV. A
-----------------------------	------------------

	DESIGN.	CHECK.	APPRV.	SCALE
DATE	20.06.2014	20.06.2014	20.06.2014	1:50
INIT.	FM	LK	LK	

EUROPORT (INT) HOLDINGS LTD.

