




Ground Floor Level Administration Block as Existing
 UEFA UPGRADES, VICTORIA STADIUM COMPLEX, GIBRALTAR

• MOSQUERA • PROFESSIONAL CONSULTANCY SERVICES PO Box 229 104 Main Street Gibraltar <small>tel 35027298 fax 35022000 no 35027298 email gmosquera@mosquera.com</small> <small>Company: Mosquera BNP Paribas RMA</small>	
GIBRALTAR GOVERNMENT	
Draw Title : EXISTING GF ADMIN BLOCK	
Project : UEFA UPGRADES	
Scale : 1:112.5	Drawn : GS05/AB/01T
Date : MAY 2014	

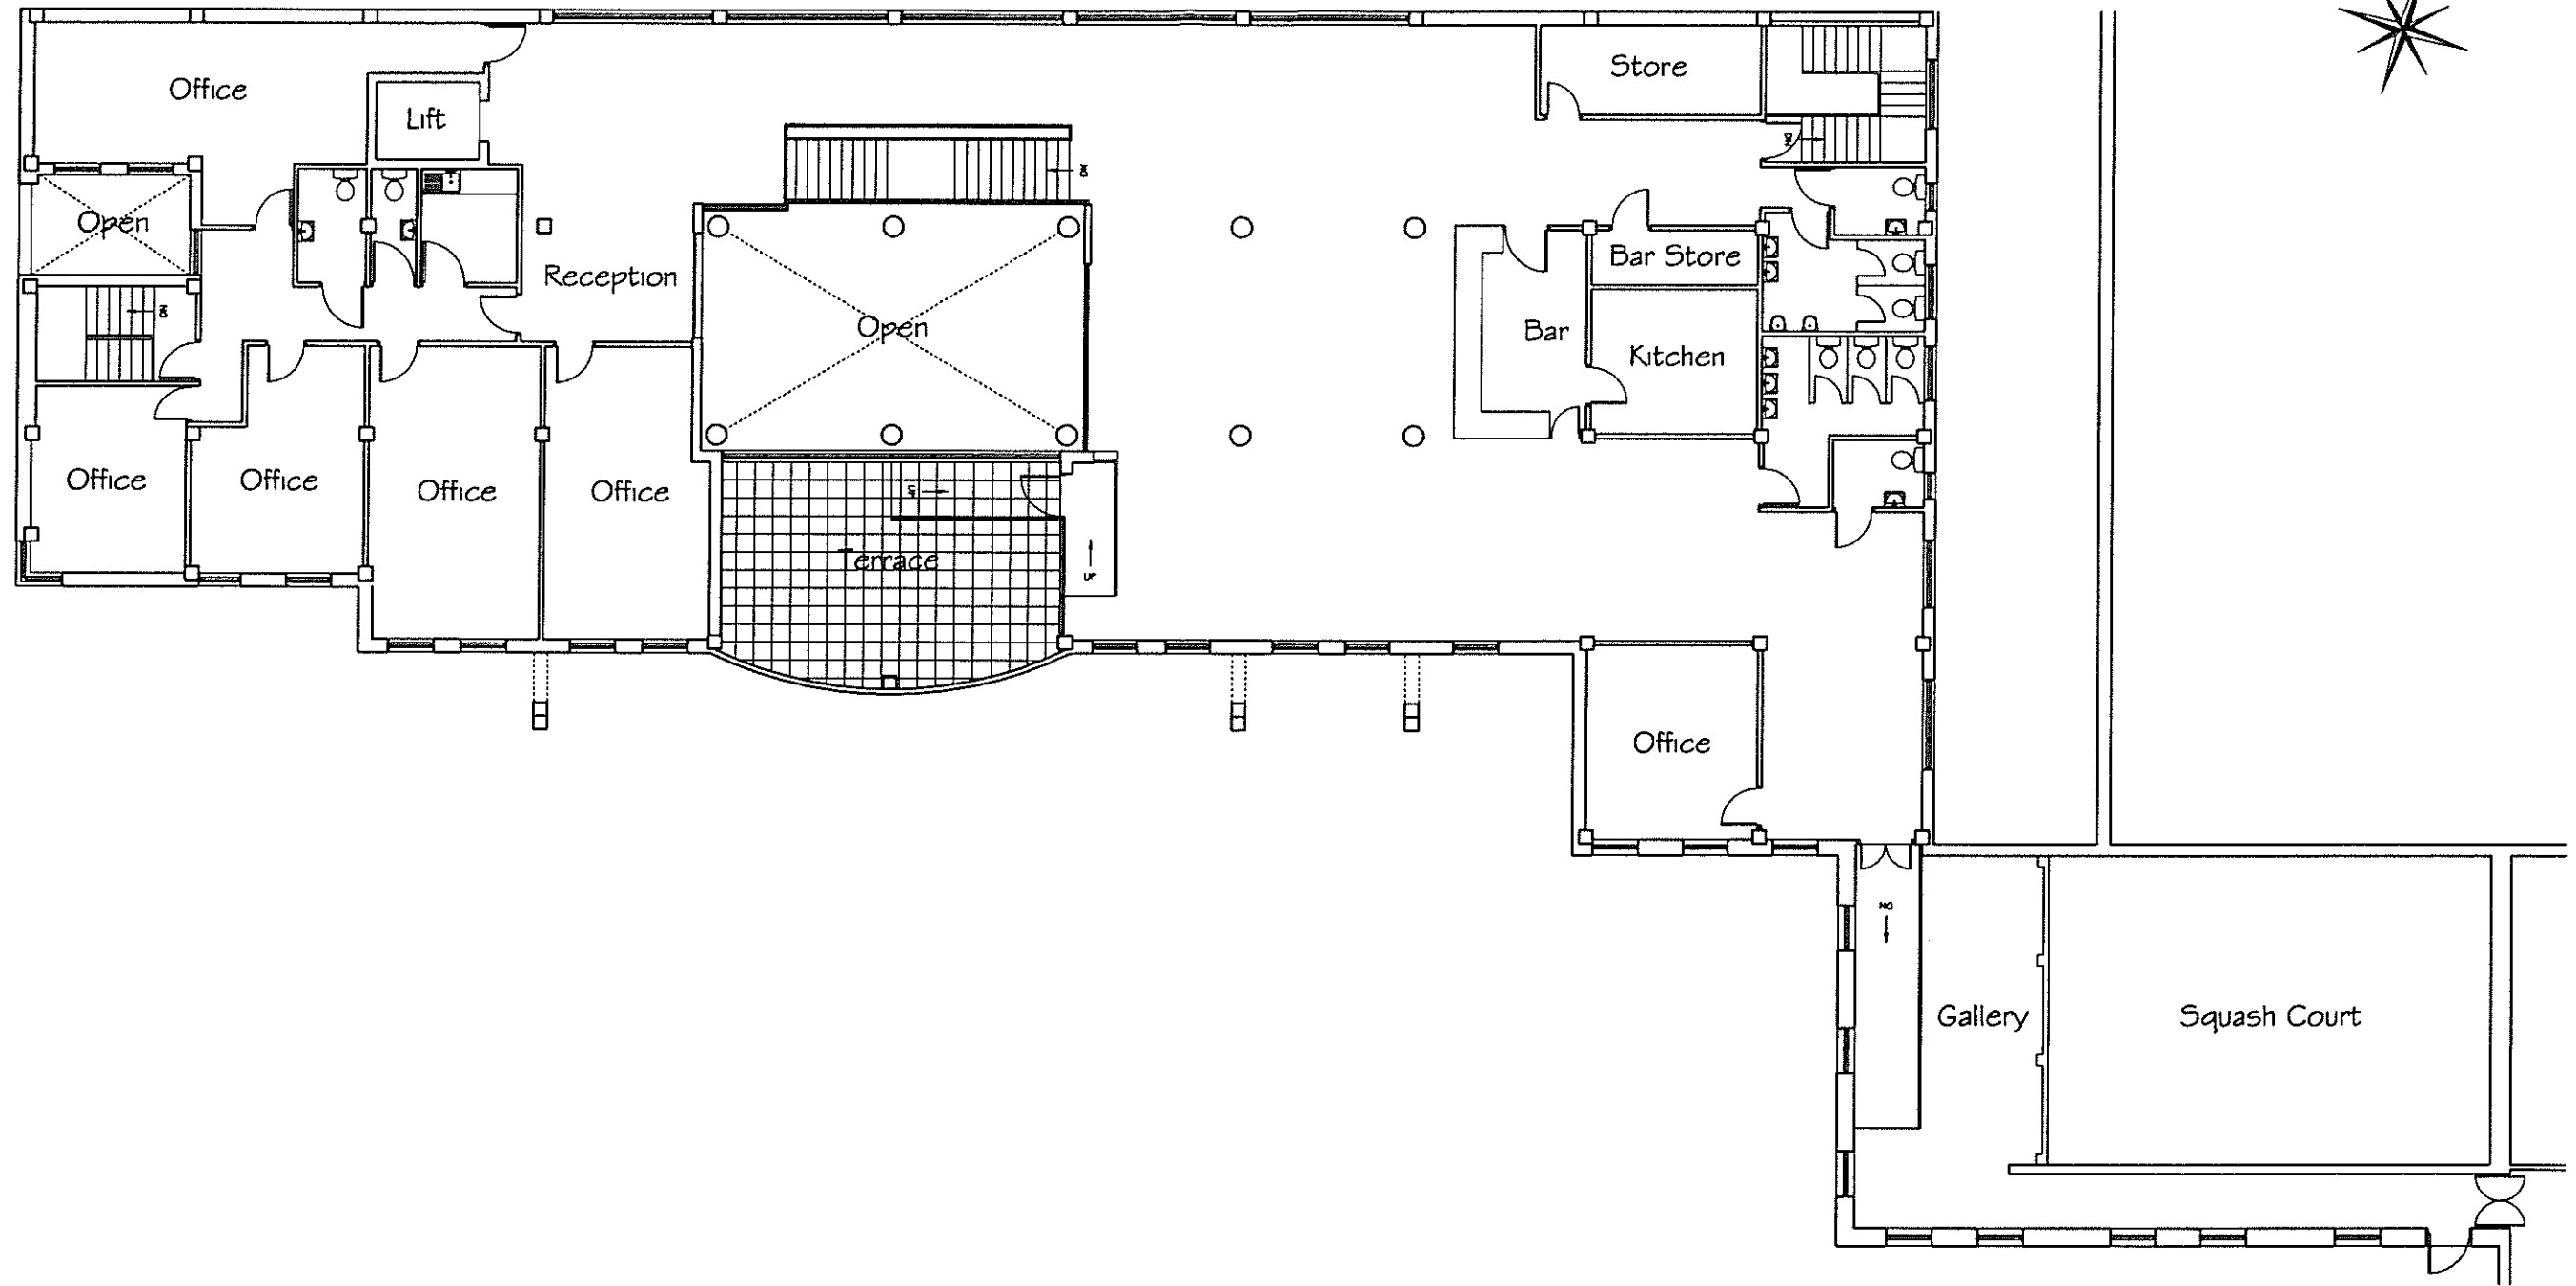

First Floor Level Administration Block as Existing
 UEFA UPGRADES, VICTORIA STADIUM COMPLEX, GIBRALTAR

MOSQUERA PROFESSIONAL CONSULTANCY SERVICES PO Box 256 104 Main Street Gibraltar <small>to be approved from 1/1/2014 to 31/12/2014 and 31/12/2015 to 31/12/2016</small> Darro, J. Mosquera SA/limited liability company	
Client: GIBRALTAR GOVERNMENT	
Drawing Title: EXISTING FF ADMIN BLOCK	
Project: UEFA UPGRADES	
Scale: 1:112.5	Dwg No: G505/ABX02T
Date: MAY 2014	

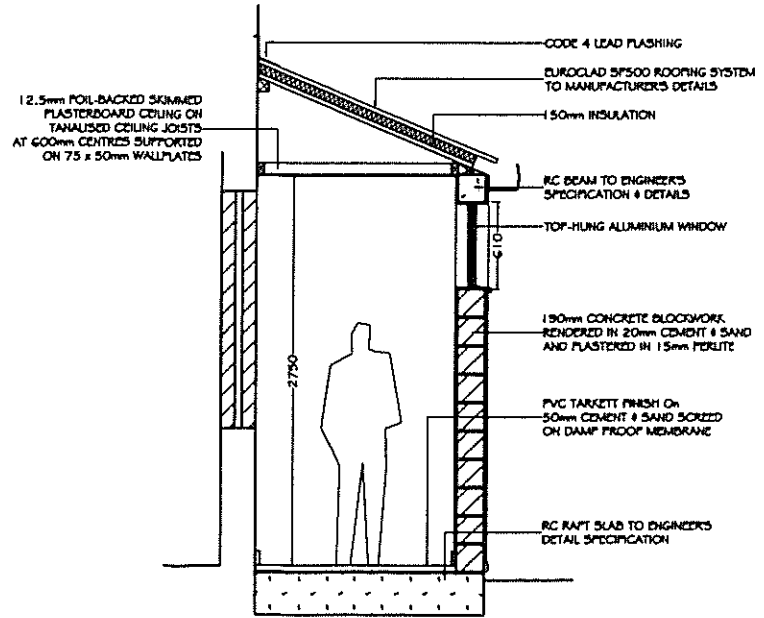
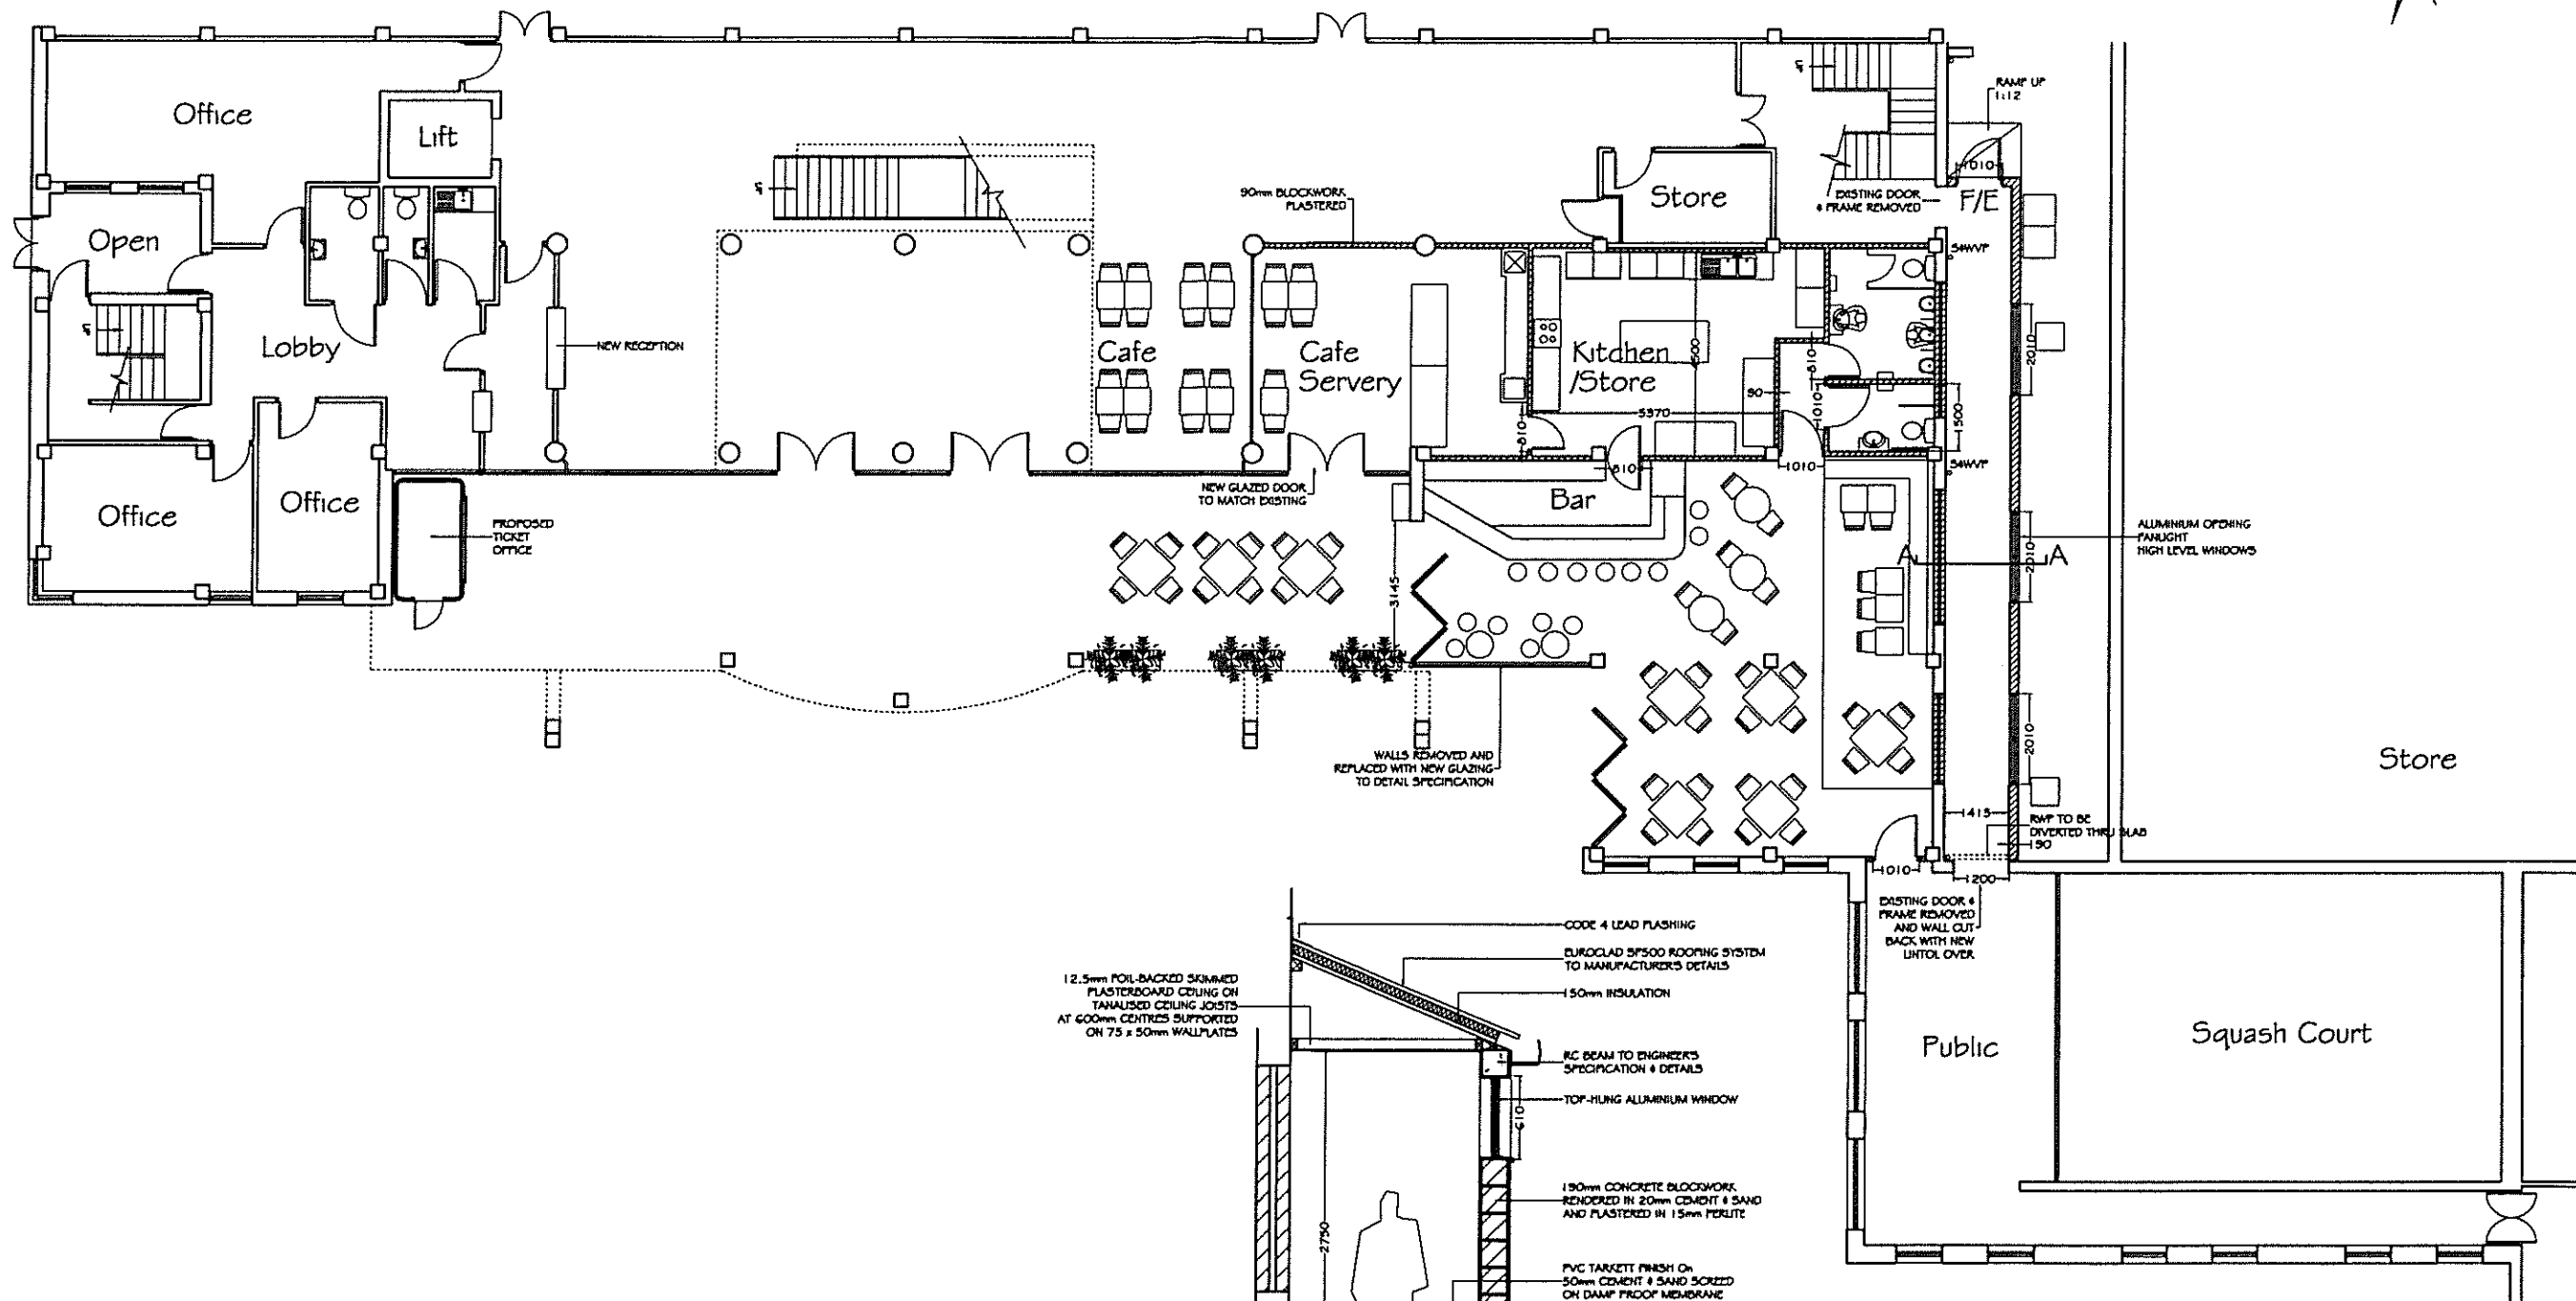


Ground Floor Level Administration Block as Proposed
UEFA UPGRADES, VICTORIA STADIUM COMPLEX, GIBRALTAR


Section A-A (1:25)

MOSQUERA
 PROFESSIONAL CONSULTANCY SERVICES
 PO Box 256 104 Main Street Gibraltar
 Tel: 35027342 Fax: 35022000 No: 35027342 Email: mosquera@mosquera.com
 Director: J. Mosquera BArch (UK) RIBA

GIBRALTAR GOVERNMENT
 Drawing Title:
PROPOSED GF ADMIN BLOCK
 Project:
UEFA UPGRADES
 Scale: 1:112.5, 1:57.5 Drawing No:
G505/AS/03T
 Date: JUNE 2014

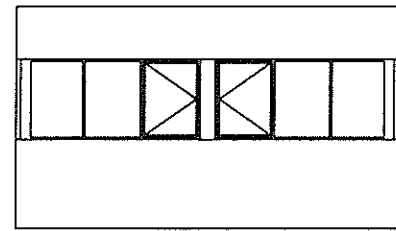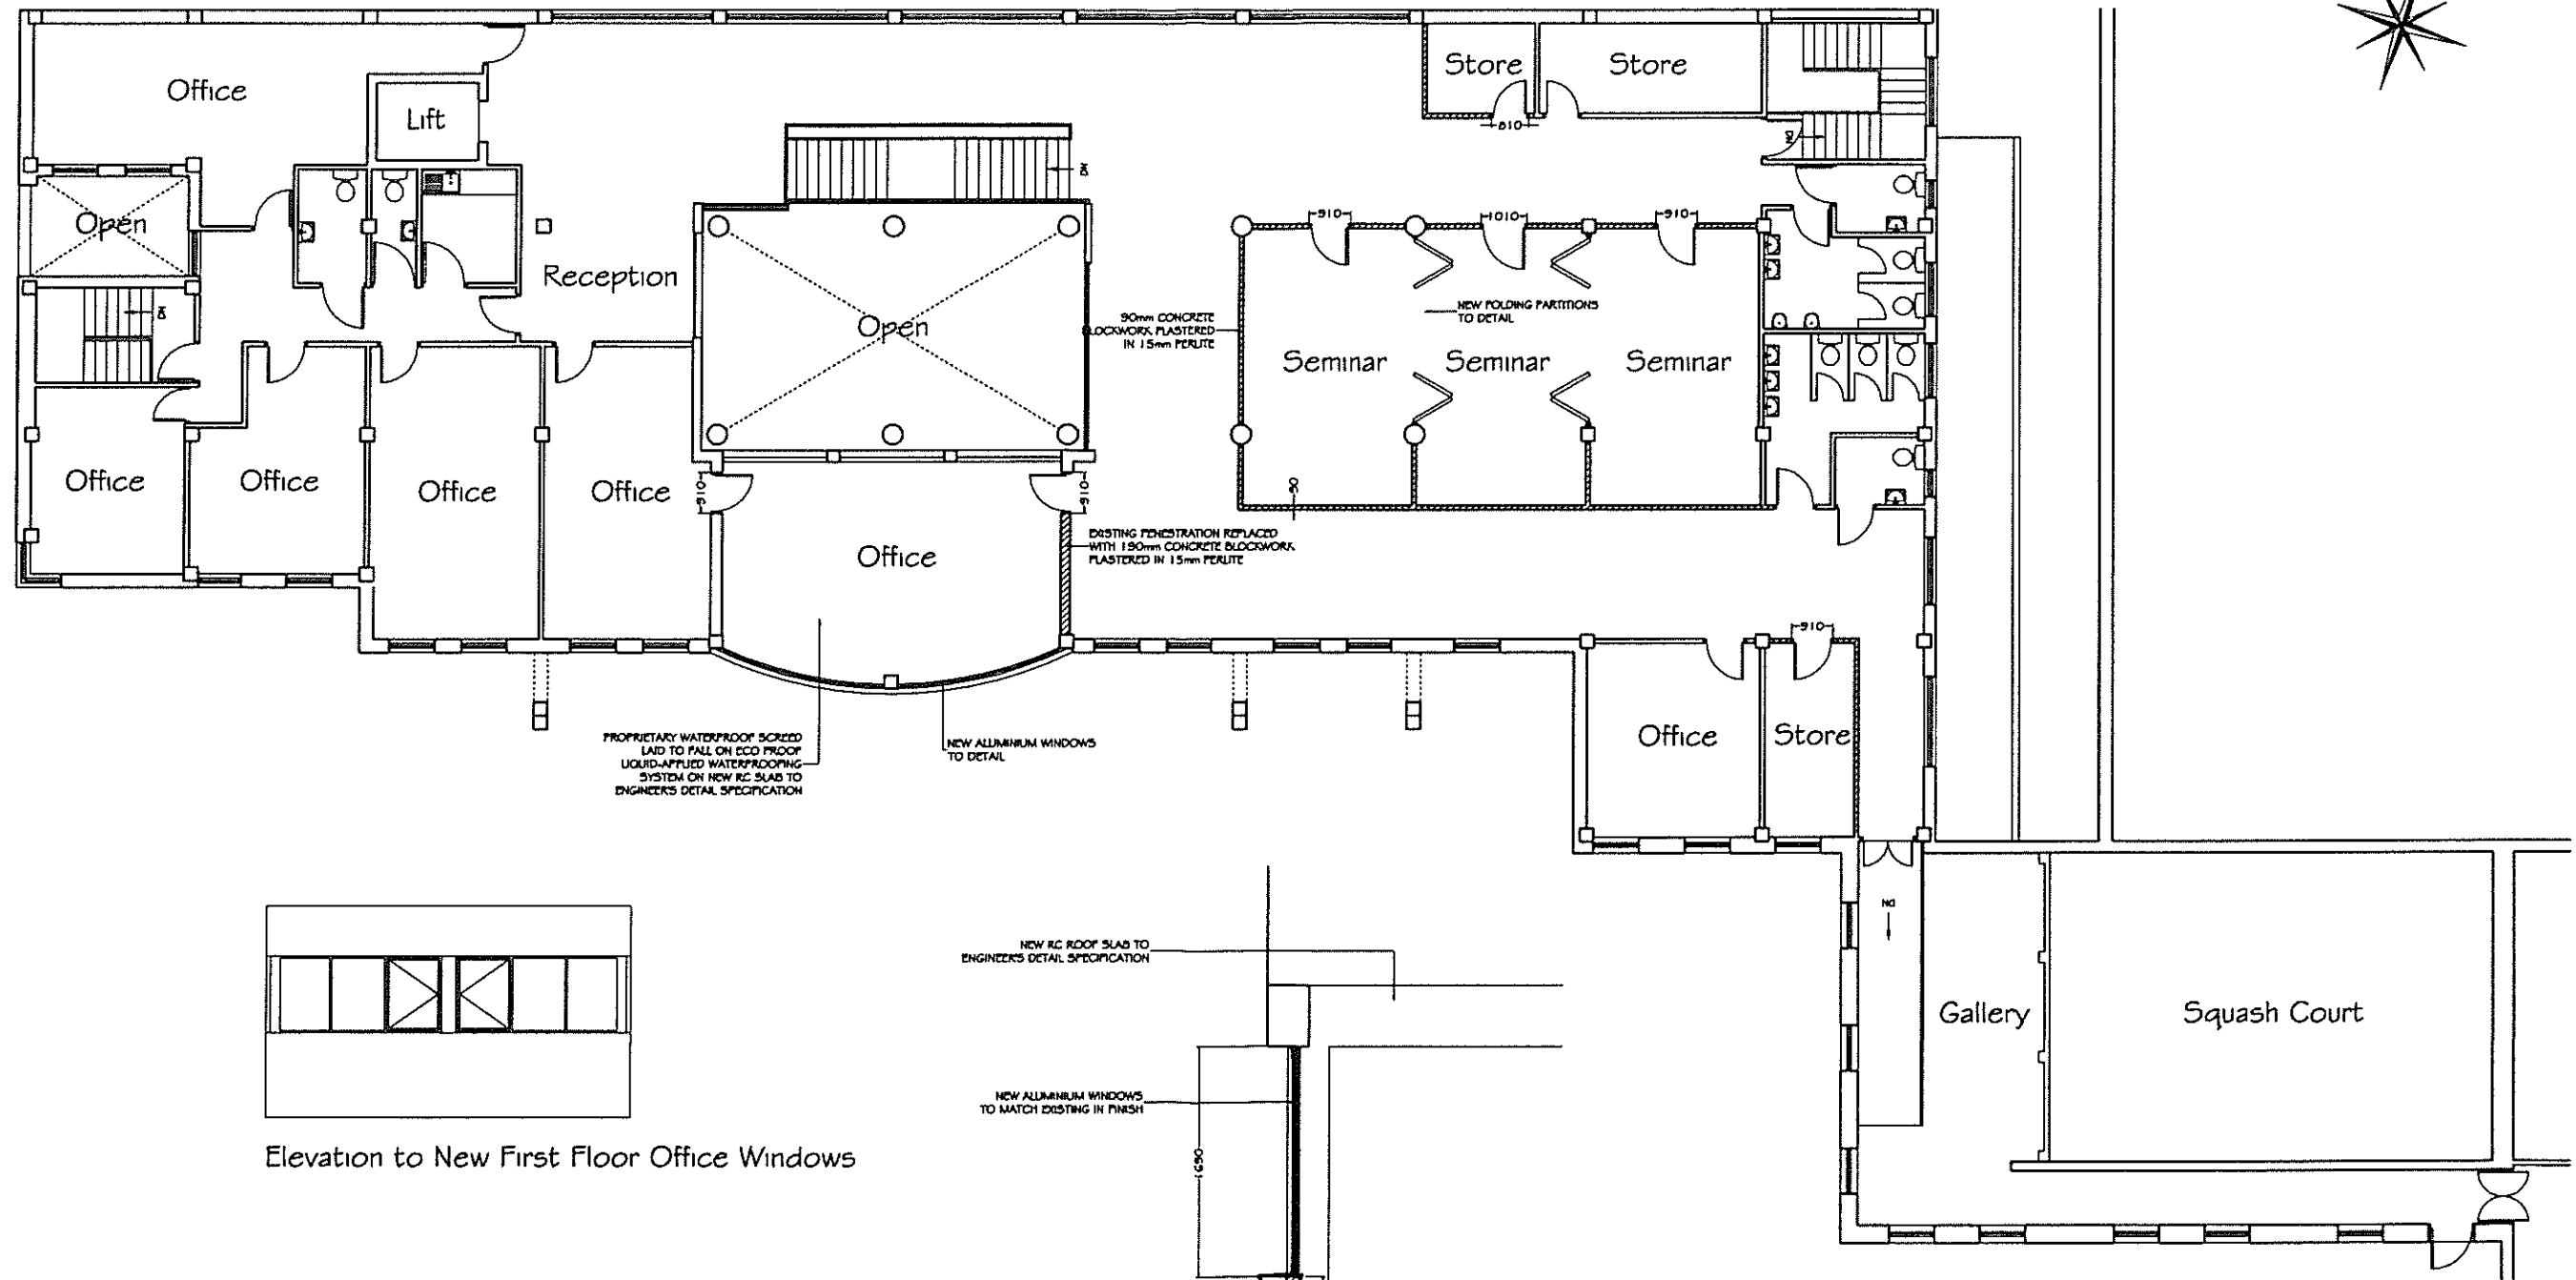

Elevation to New First Floor Office Windows

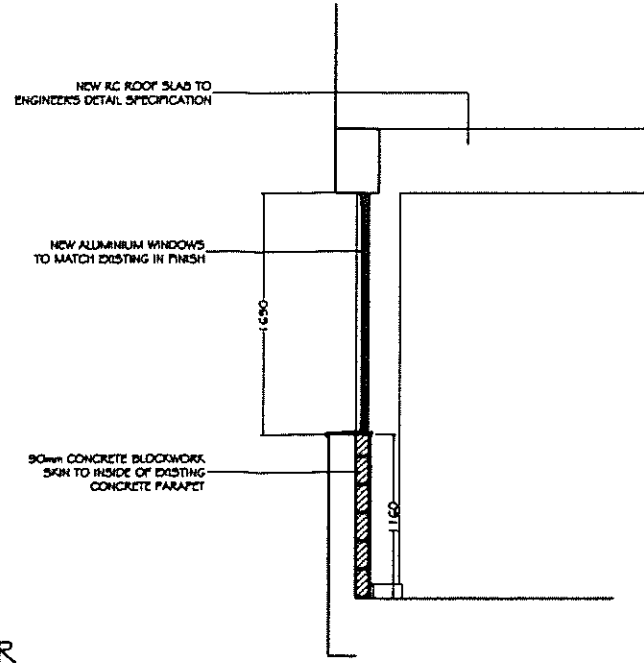

First Floor Level Administration Block as Proposed
UEFA UPGRADES, VICTORIA STADIUM COMPLEX, GIBRALTAR

MOSQUERA	
PROFESSIONAL CONSULTANCY SERVICES PO Box 256 104 Main Street Gibraltar Tel: 00350 200 5788000 Fax: 00350 200 5788000 Email: gmosquera@mosquera.com	
Dennis J. Mosquera BArch FRSA RIBA	
GIBRALTAR GOVERNMENT	
Draw Title: PROPOSED FF ADMIN BLOCK	
Project: UEFA UPGRADES	
Scale: 1:12.5, 1:37.5	Drawn: G505/AB/04T
Date: JUNE 2014	