

Tree Preservation Order

Town Planning Ordinance 1999

Alameda Gardens Tree Preservation Order (12/2002.)

The Development and Planning Commission in exercise of the powers conferred on it by s.38 of the Town Planning Ordinance hereby makes the following Order:

Citation

1. This Order may be cited as Alameda Gardens Tree Preservation Order (12/2002).

Prohibited acts in relation to trees

2. No person shall:

(a) Cut down, top, lop or willfully destroy; or

(b) Cause or permit the cutting down, topping, lopping or wilful destruction of,

any tree specified in the Schedule to this Order or comprised in a group of trees or in a woodland so specified, except with the consent of the authority and, where such consent is given subject to conditions, in accordance with those conditions.

Applications for consent under the Order

3. An application for consent for the cutting down, topping, lopping or uprooting of any tree in respect of which this Order is in force shall be made in writing to the Development and Planning Commission and shall:

(a) identify the tree or trees to which it relates (by reference to a plan);

(b) specify the work for which consent is sought; and

(c) contain a statement of the applicant's reasons for making the application.


Application of provisions of the Town Planning Ordinance 1999

4. The following provisions of the Town Planning Ordinance 1999 relating to applications, permissions and appeals shall have effect, in relation to consents under this Order and applications for such consent, subject to the appropriate modifications to take account of the fact that the application is in respect of consent under a Tree Preservation Order and not for planning permission or a permit:

- Section 21 – Notification of owners and other persons;
- Section 22 – Grant and refusal of permits;
- Section 24 – Appeal against decision of Commission

Dated this 5 day of December 2002

Signed

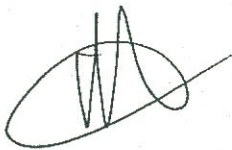


Chairman

Development and Planning Commission

SCHEDULE

SPECIFICATION OF TREES

REFERENCE ON MAP	DESCRIPTION	SITUATION
W 1	Mixed woodlands	Alameda Gardens

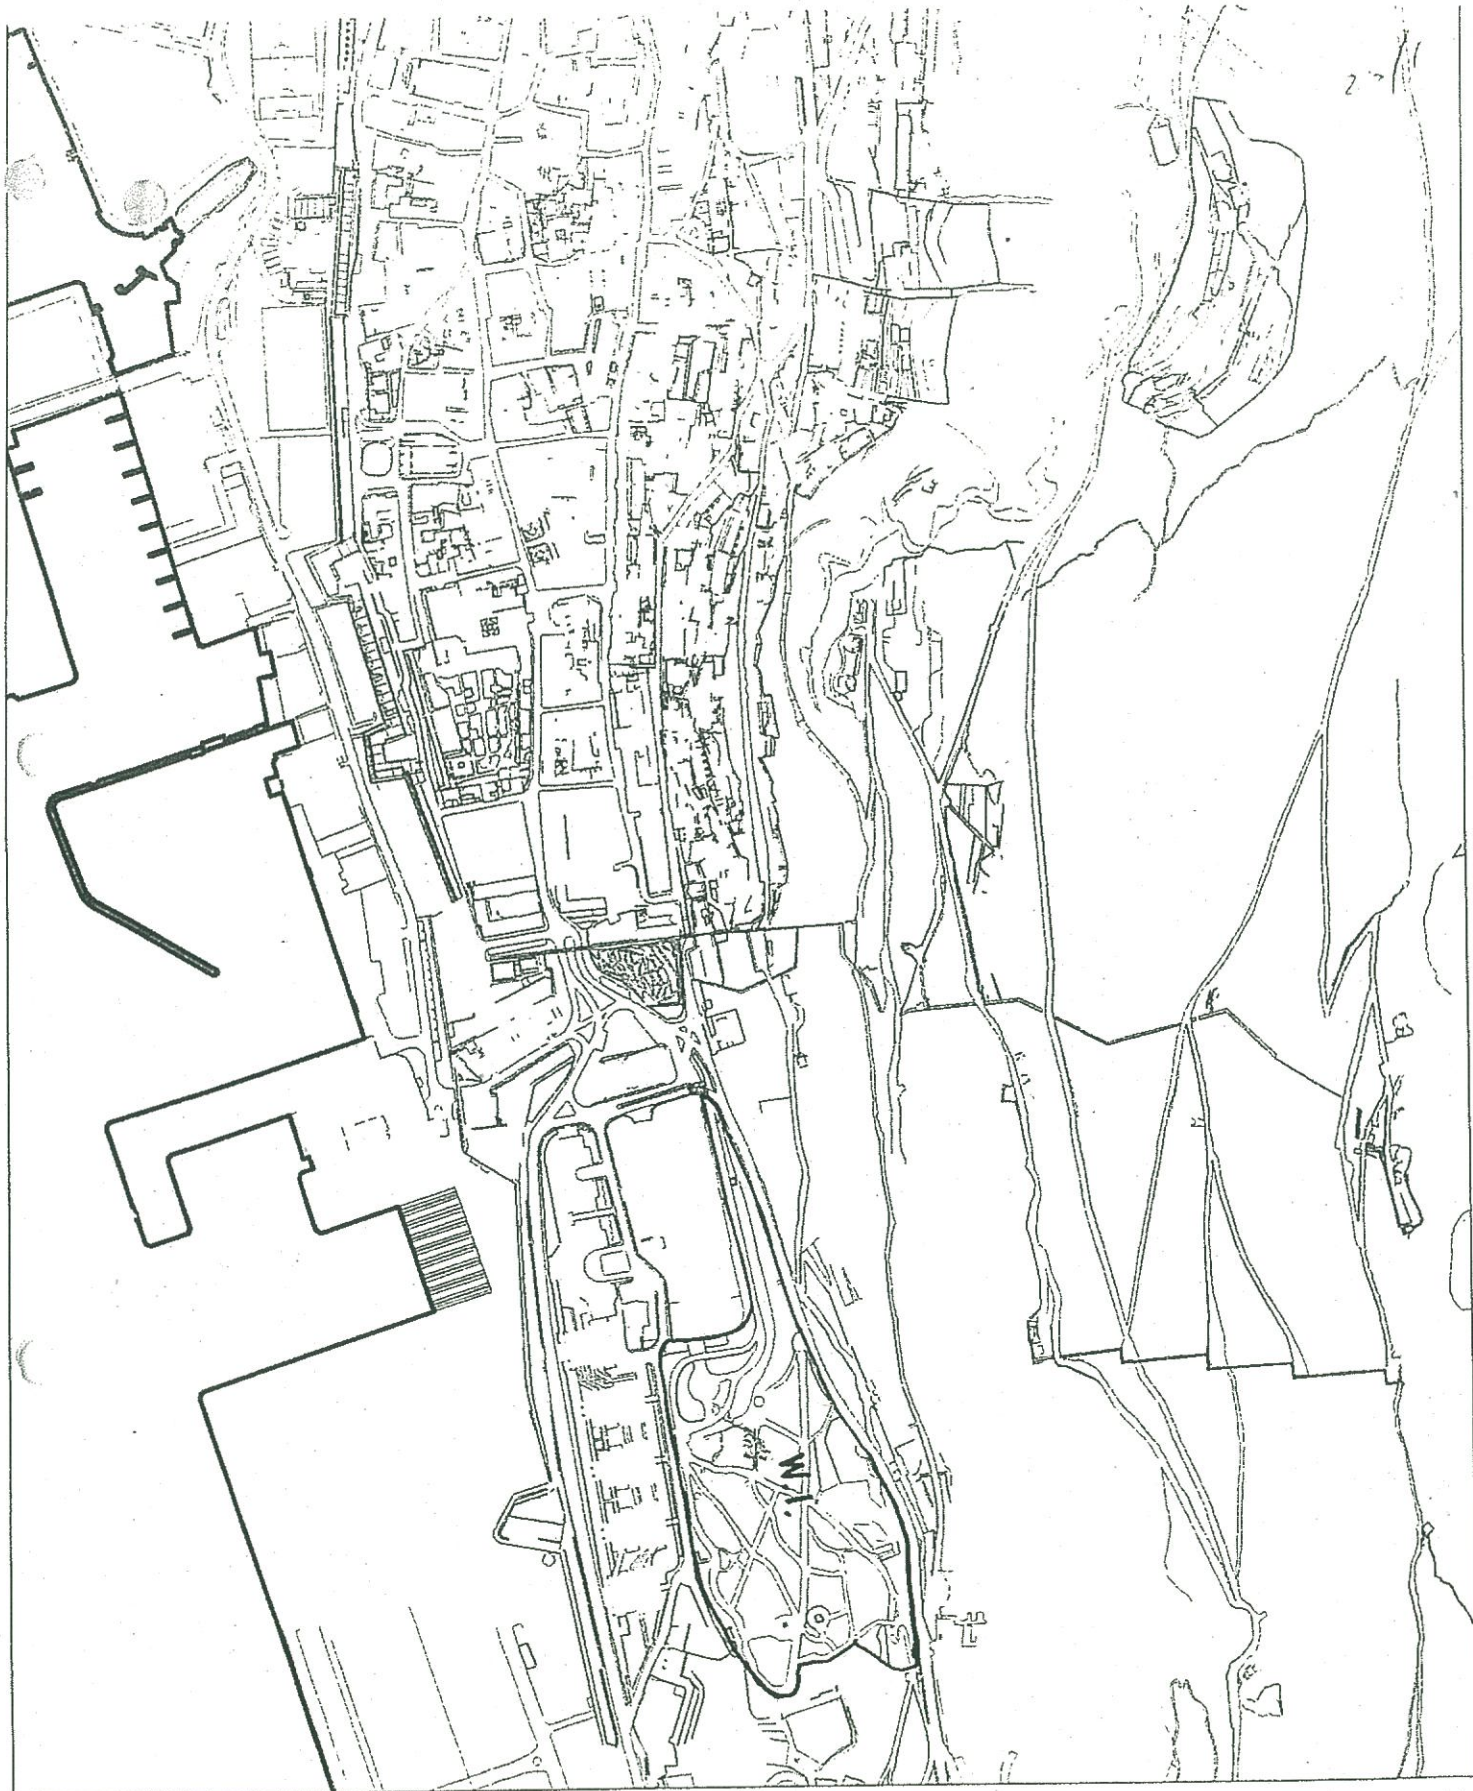

DATE: 19-07-0002
 SCALE: 1: 3500
 NAME: Alameda Gardens
 REF: 12/2002

PLEASE NOTE

- 1.
- 2.
- 3.
- 4.
- 5.

TREE PRESERVATION ORDER

Planning Division
 Department Trade, Industry & Telecommunications
 Suite 631, Europort
 Gibraltar
 Phone (350) 75483
 Fax (350) 74086





Alameda Gardens – W.1

November 2014