



20/3

Tree Preservation Order
Town Planning Ordinance 1999

The Alameda Estate Tree Preservation Order (13/2002.)

The Development and Planning Commission in exercise of the powers conferred on it by s.38 of the Town Planning Ordinance hereby makes the following Order:

Citation

1. This Order may be cited as The Alameda Estate Tree Preservation Order (13/2002).

Prohibited acts in relation to trees

2. No person shall:

(a) Cut down, top, lop or willfully destroy; or

(b) Cause or permit the cutting down, topping, lopping or wilful destruction of,

any tree specified in the Schedule to this Order or comprised in a group of trees or in a woodland so specified, except with the consent of the authority and, where such consent is given subject to conditions, in accordance with those conditions.

Applications for consent under the Order

3. An application for consent for the cutting down, topping, lopping or uprooting of any tree in respect of which this Order is in force shall be made in writing to the Development and Planning Commission and shall:

(a) identify the tree or trees to which it relates (by reference to a plan);

(b) specify the work for which consent is sought; and

(c) contain a statement of the applicant's reasons for making the application.

Application of provisions of the Town Planning Ordinance 1999

4. The following provisions of the Town Planning Ordinance 1999 relating to applications, permissions and appeals shall have effect, in relation to consents under this Order and applications for such consent, subject to the appropriate modifications to take account of the fact that the application is in respect of consent under a Tree Preservation Order and not for planning permission or a permit:
- Section 21 – Notification of owners and other persons;
 - Section 22 – Grant and refusal of permits;
 - Section 24 – Appeal against decision of Commission

Dated this 5 day of August 2002

Signed



Chairman


Development and Planning Commission


28/6

SCHEDULE

SPECIFICATION OF TREES

REFERENCE ON MAP	DESCRIPTION	SITUATION
T.1	Tasmanian Blue Gum	East of Alameda House
T.2	Canary Date Palm	Alameda Estate Promenade
T.3	Washingtonia	Alameda Estate Promenade

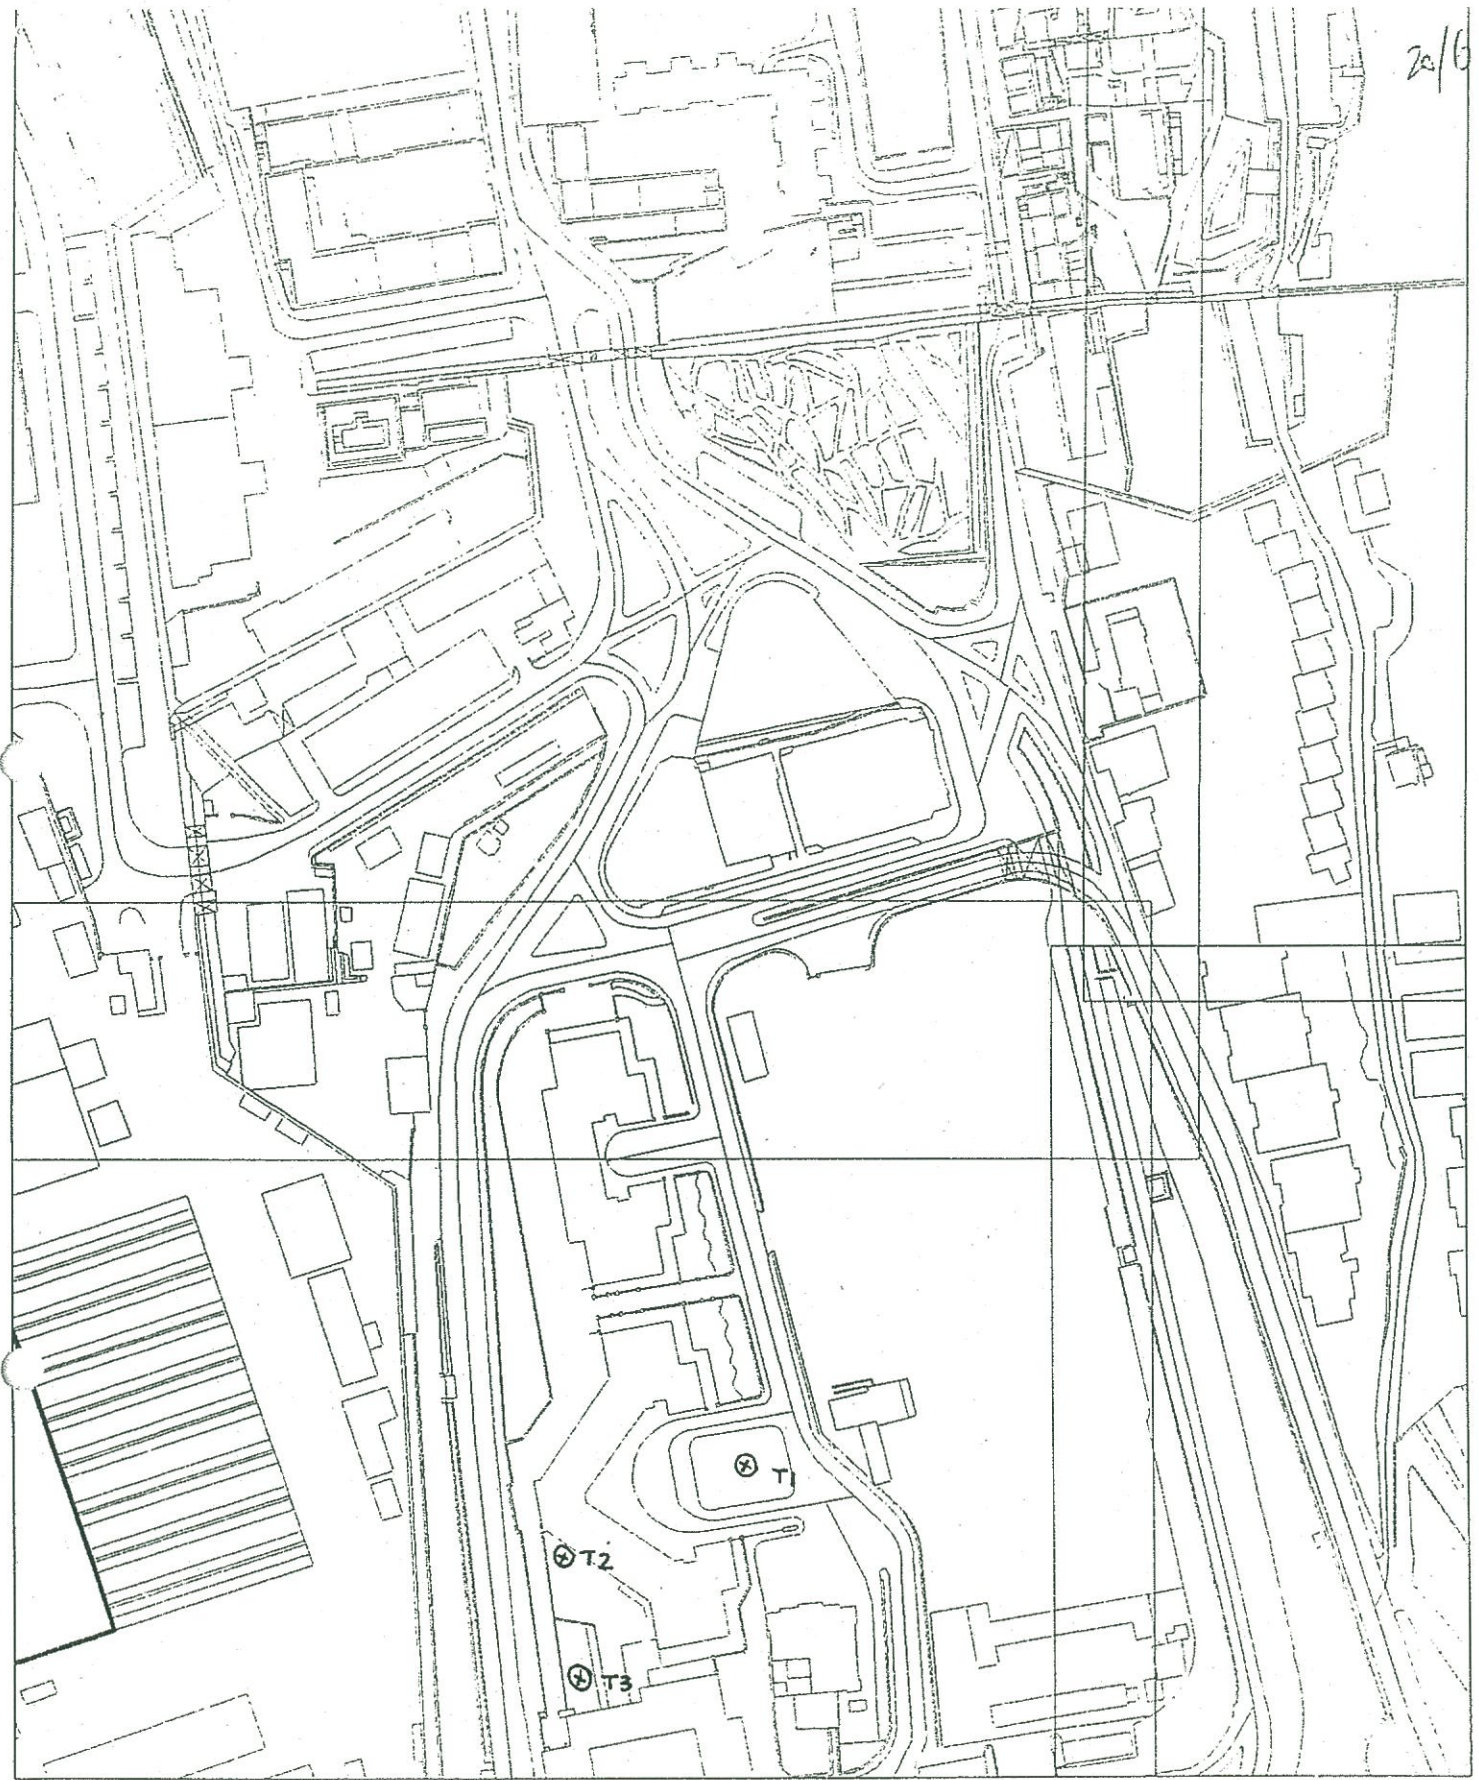

<p>DATE: 01-08-2002 SCALE: 1:1000 NAME: Alameda Estate REF: 13/2002.</p>	<p>PLEASE NOTE</p> <ol style="list-style-type: none"> 1. 2. 3. 4. 5. 	<p>TREE PRESERVATION ORDERS</p>	<p>Planning Division Department Trade, Industry & Telecommunications Suite 631, Europort Gibraltar Phone (350) 75483 Fax (350) 74086</p> 
---	---	---------------------------------	---




The Alameda Estate – T.1

November 2014



The Alameda Estate – T.2

November 2014

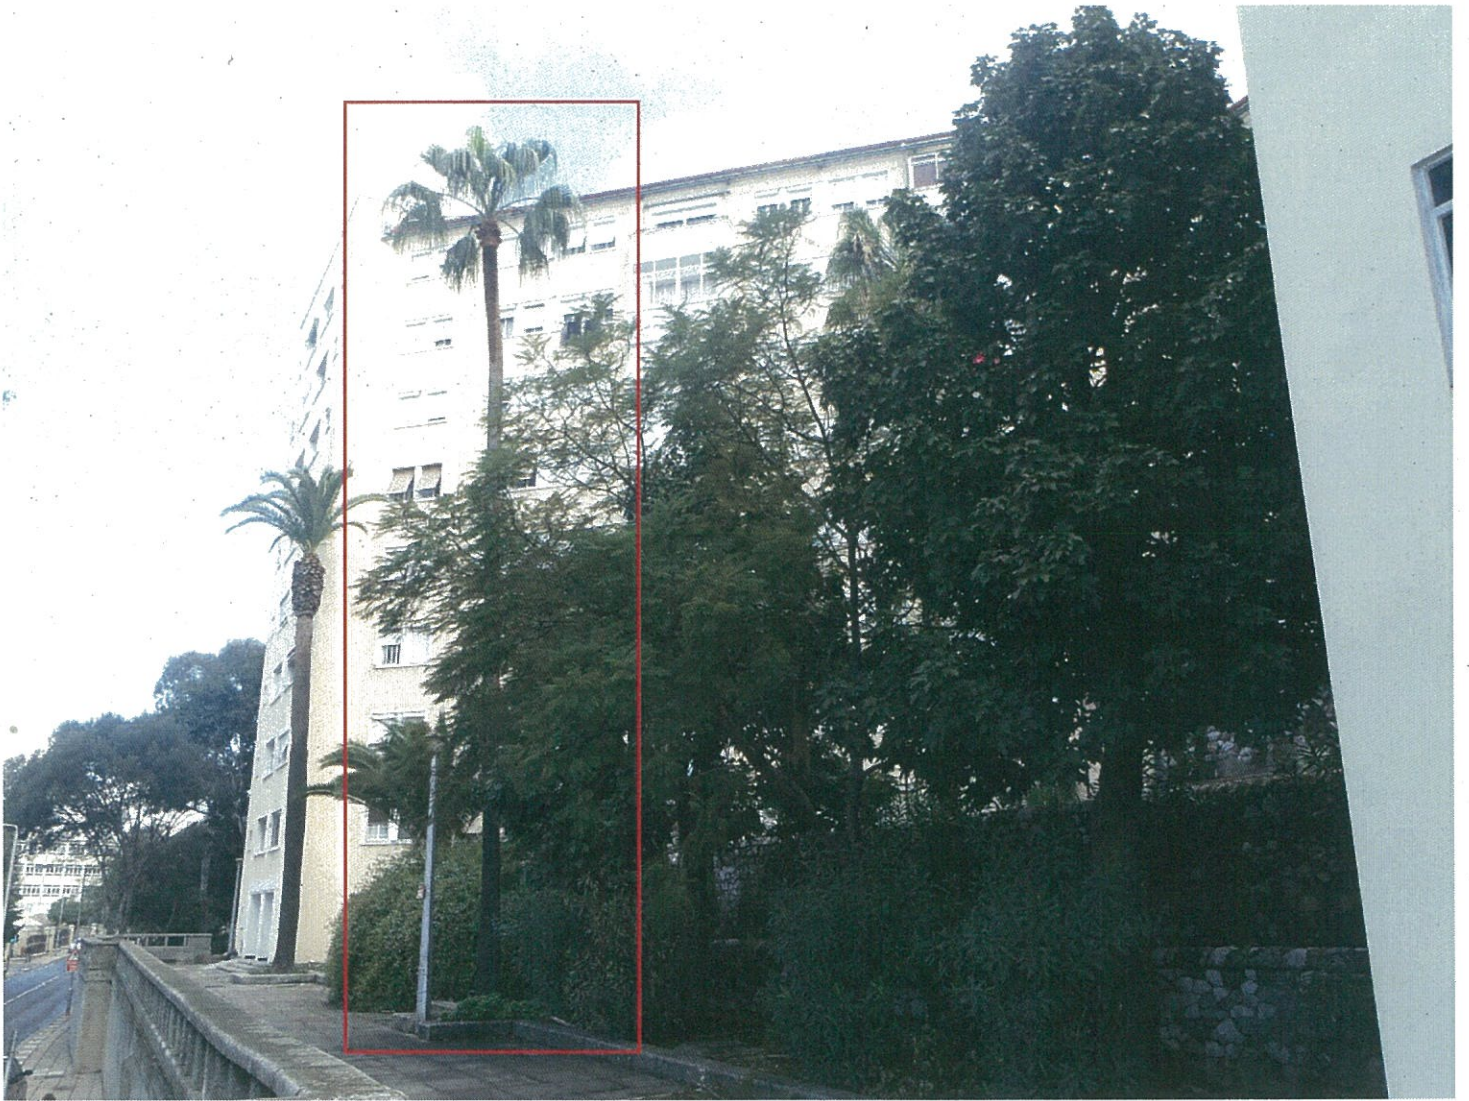

The Alameda Estate – T.3

November 2014