



NOTES:
ALL DIMENSIONS MUST BE CHECKED ON SITE AND NOT
SCALED FROM THIS DRAWING.

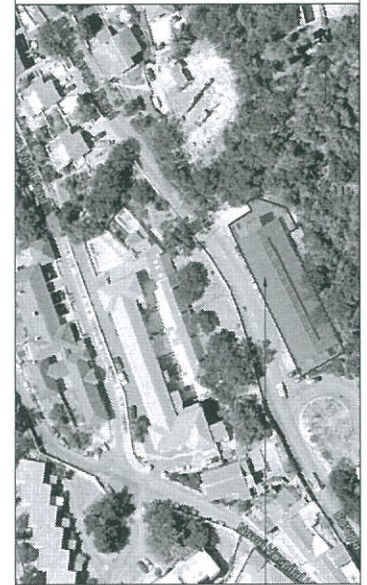

Garrison Gymnasium, Europa Road
Location Plan

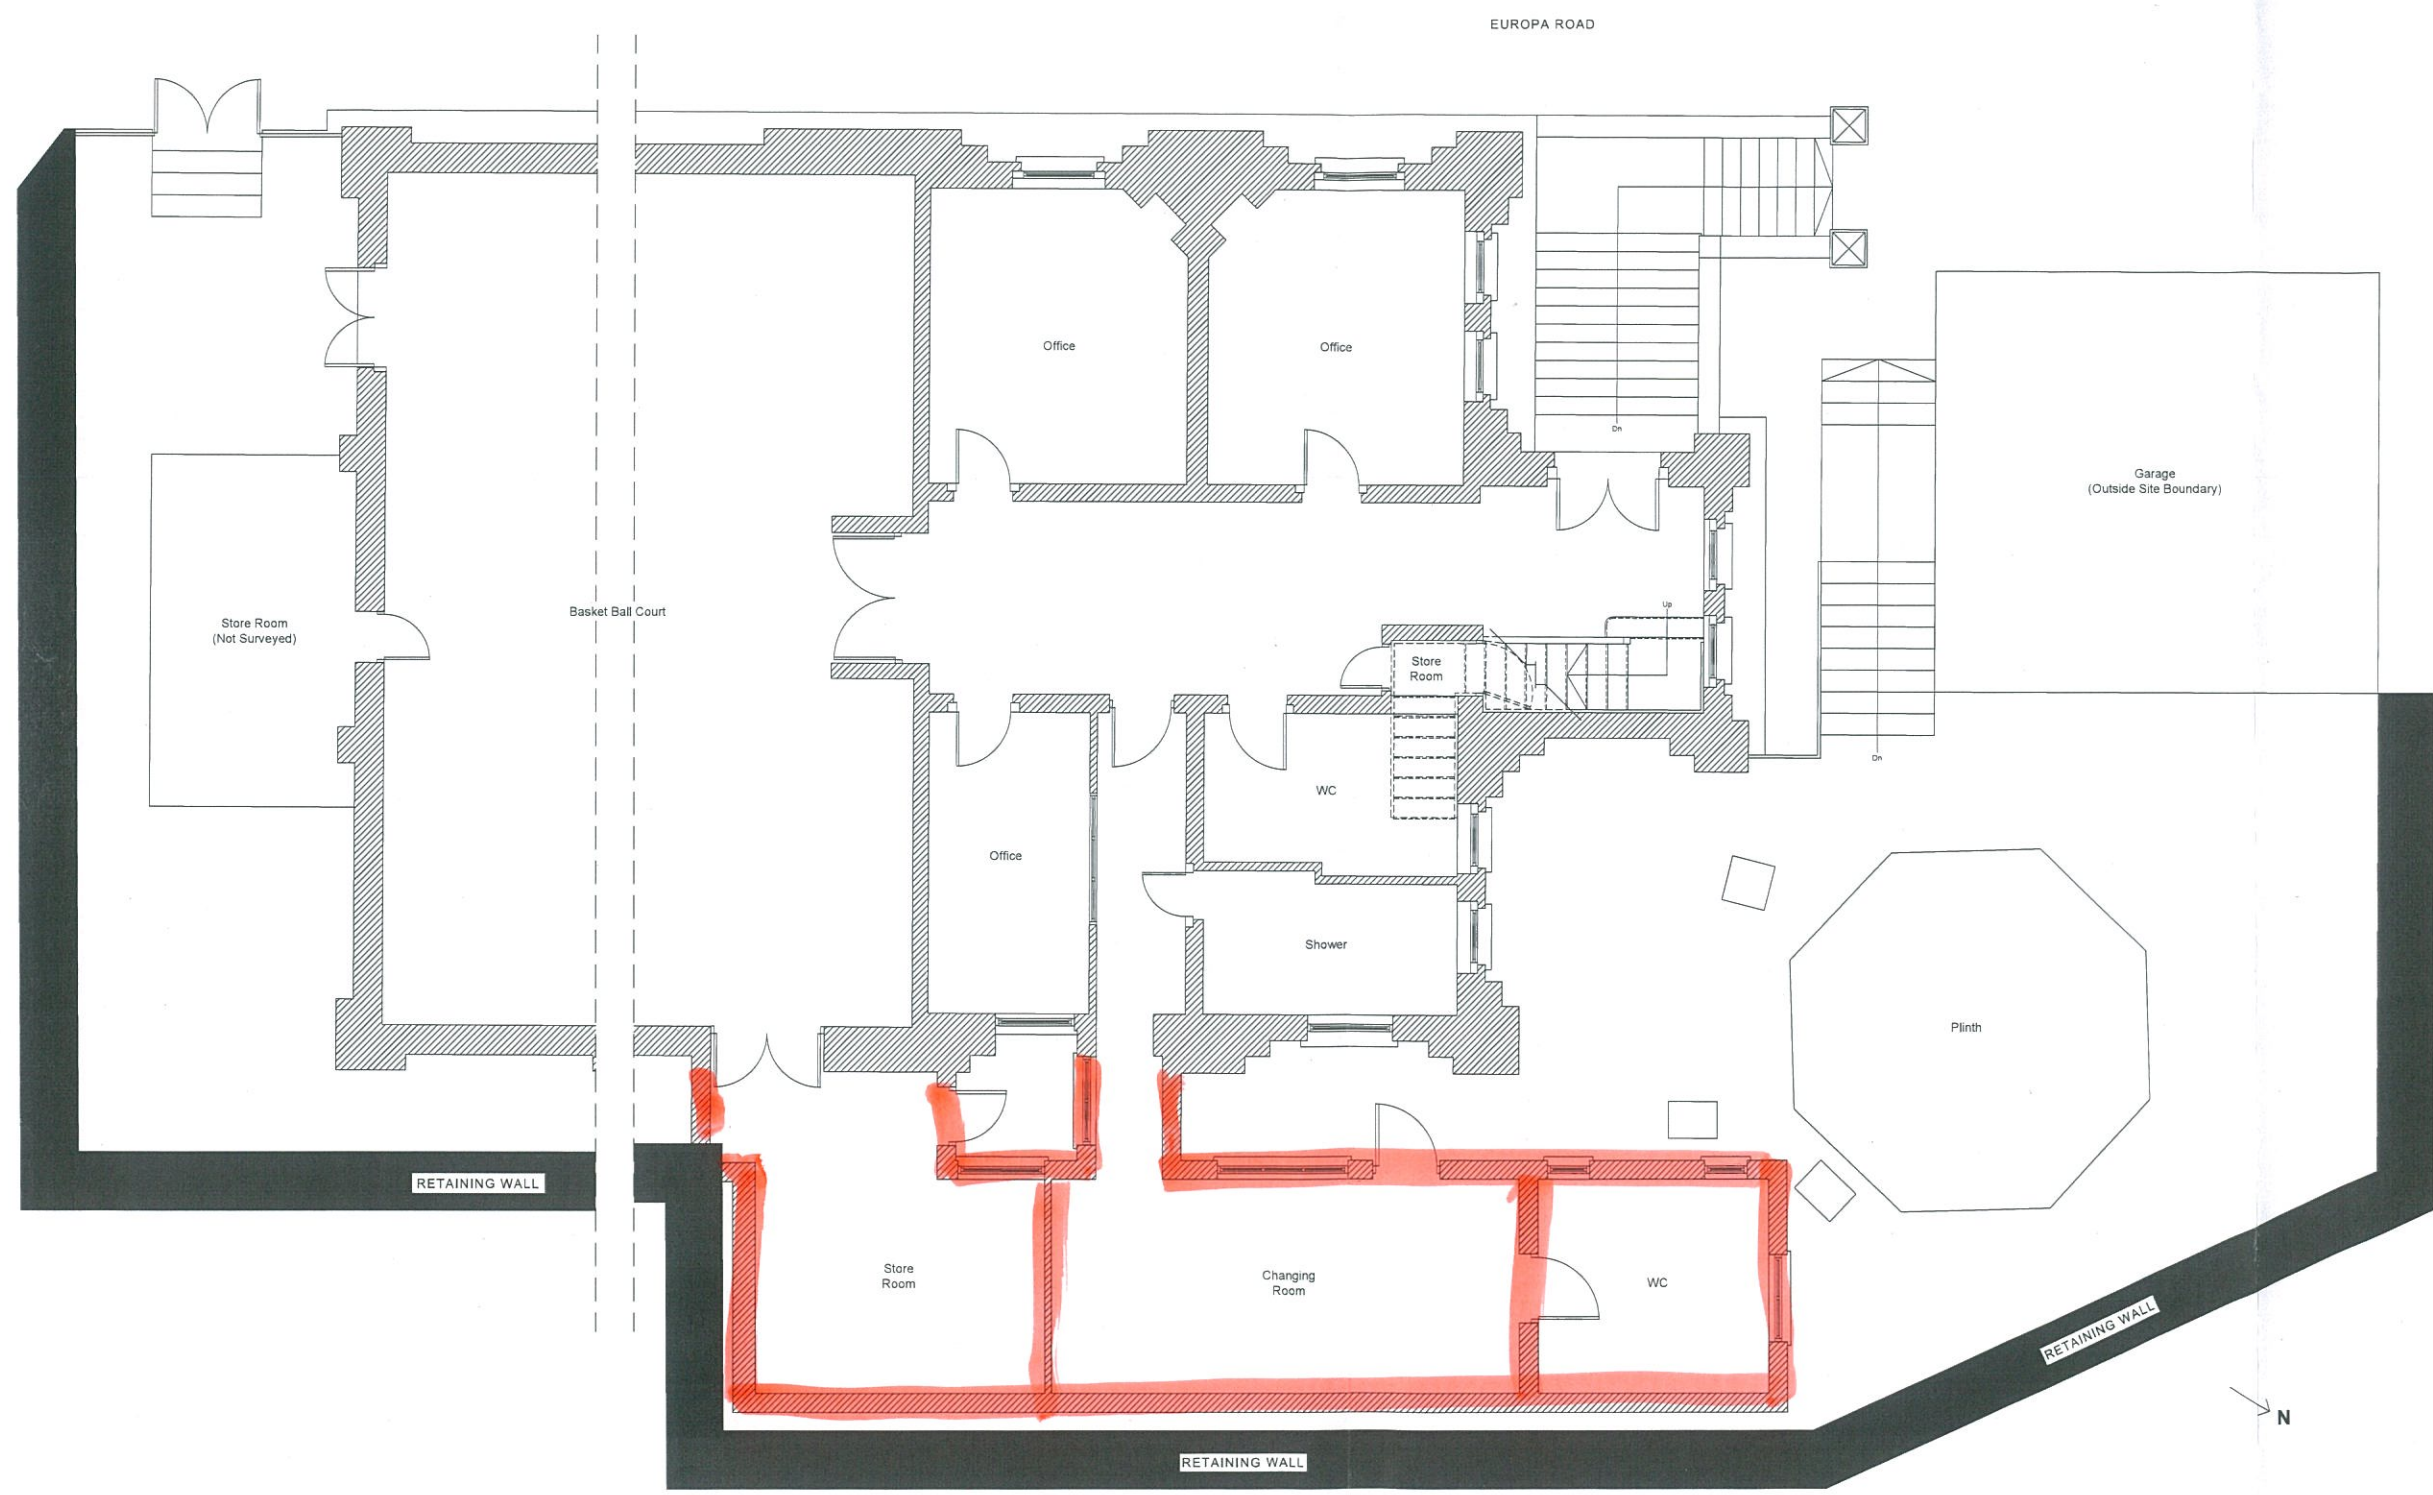

Existing Layout

South side of building added to drawing

H.M. Government of Gibraltar
Technical Services Department
Joshua Hassan House
Secretary's Lane
Gibraltar

Job Title
**Garrison
Gymnasium
Modifications**

Drawing Title
Layout as Existing

Drawn K.A. Galliano	Checked -
Date May '14	Scale (at A1) 1:50

Drg. No. 10/455	Rev. A
---------------------------	------------------