


- 13 storeys OD 48.00m
- 7 storeys OD 31.00m
- 7 storeys OD 27.80m
- 13 storeys OD 47.90m
- 26 storeys OD 89.50m
- 9 storeys OD 36.30m
- 32 storeys OD 109.50m
- 27 storeys OD 94.60m
- 7 storeys OD 29.90m
- 41 storeys OD 139.30m
- 8 storeys OD 33.10m

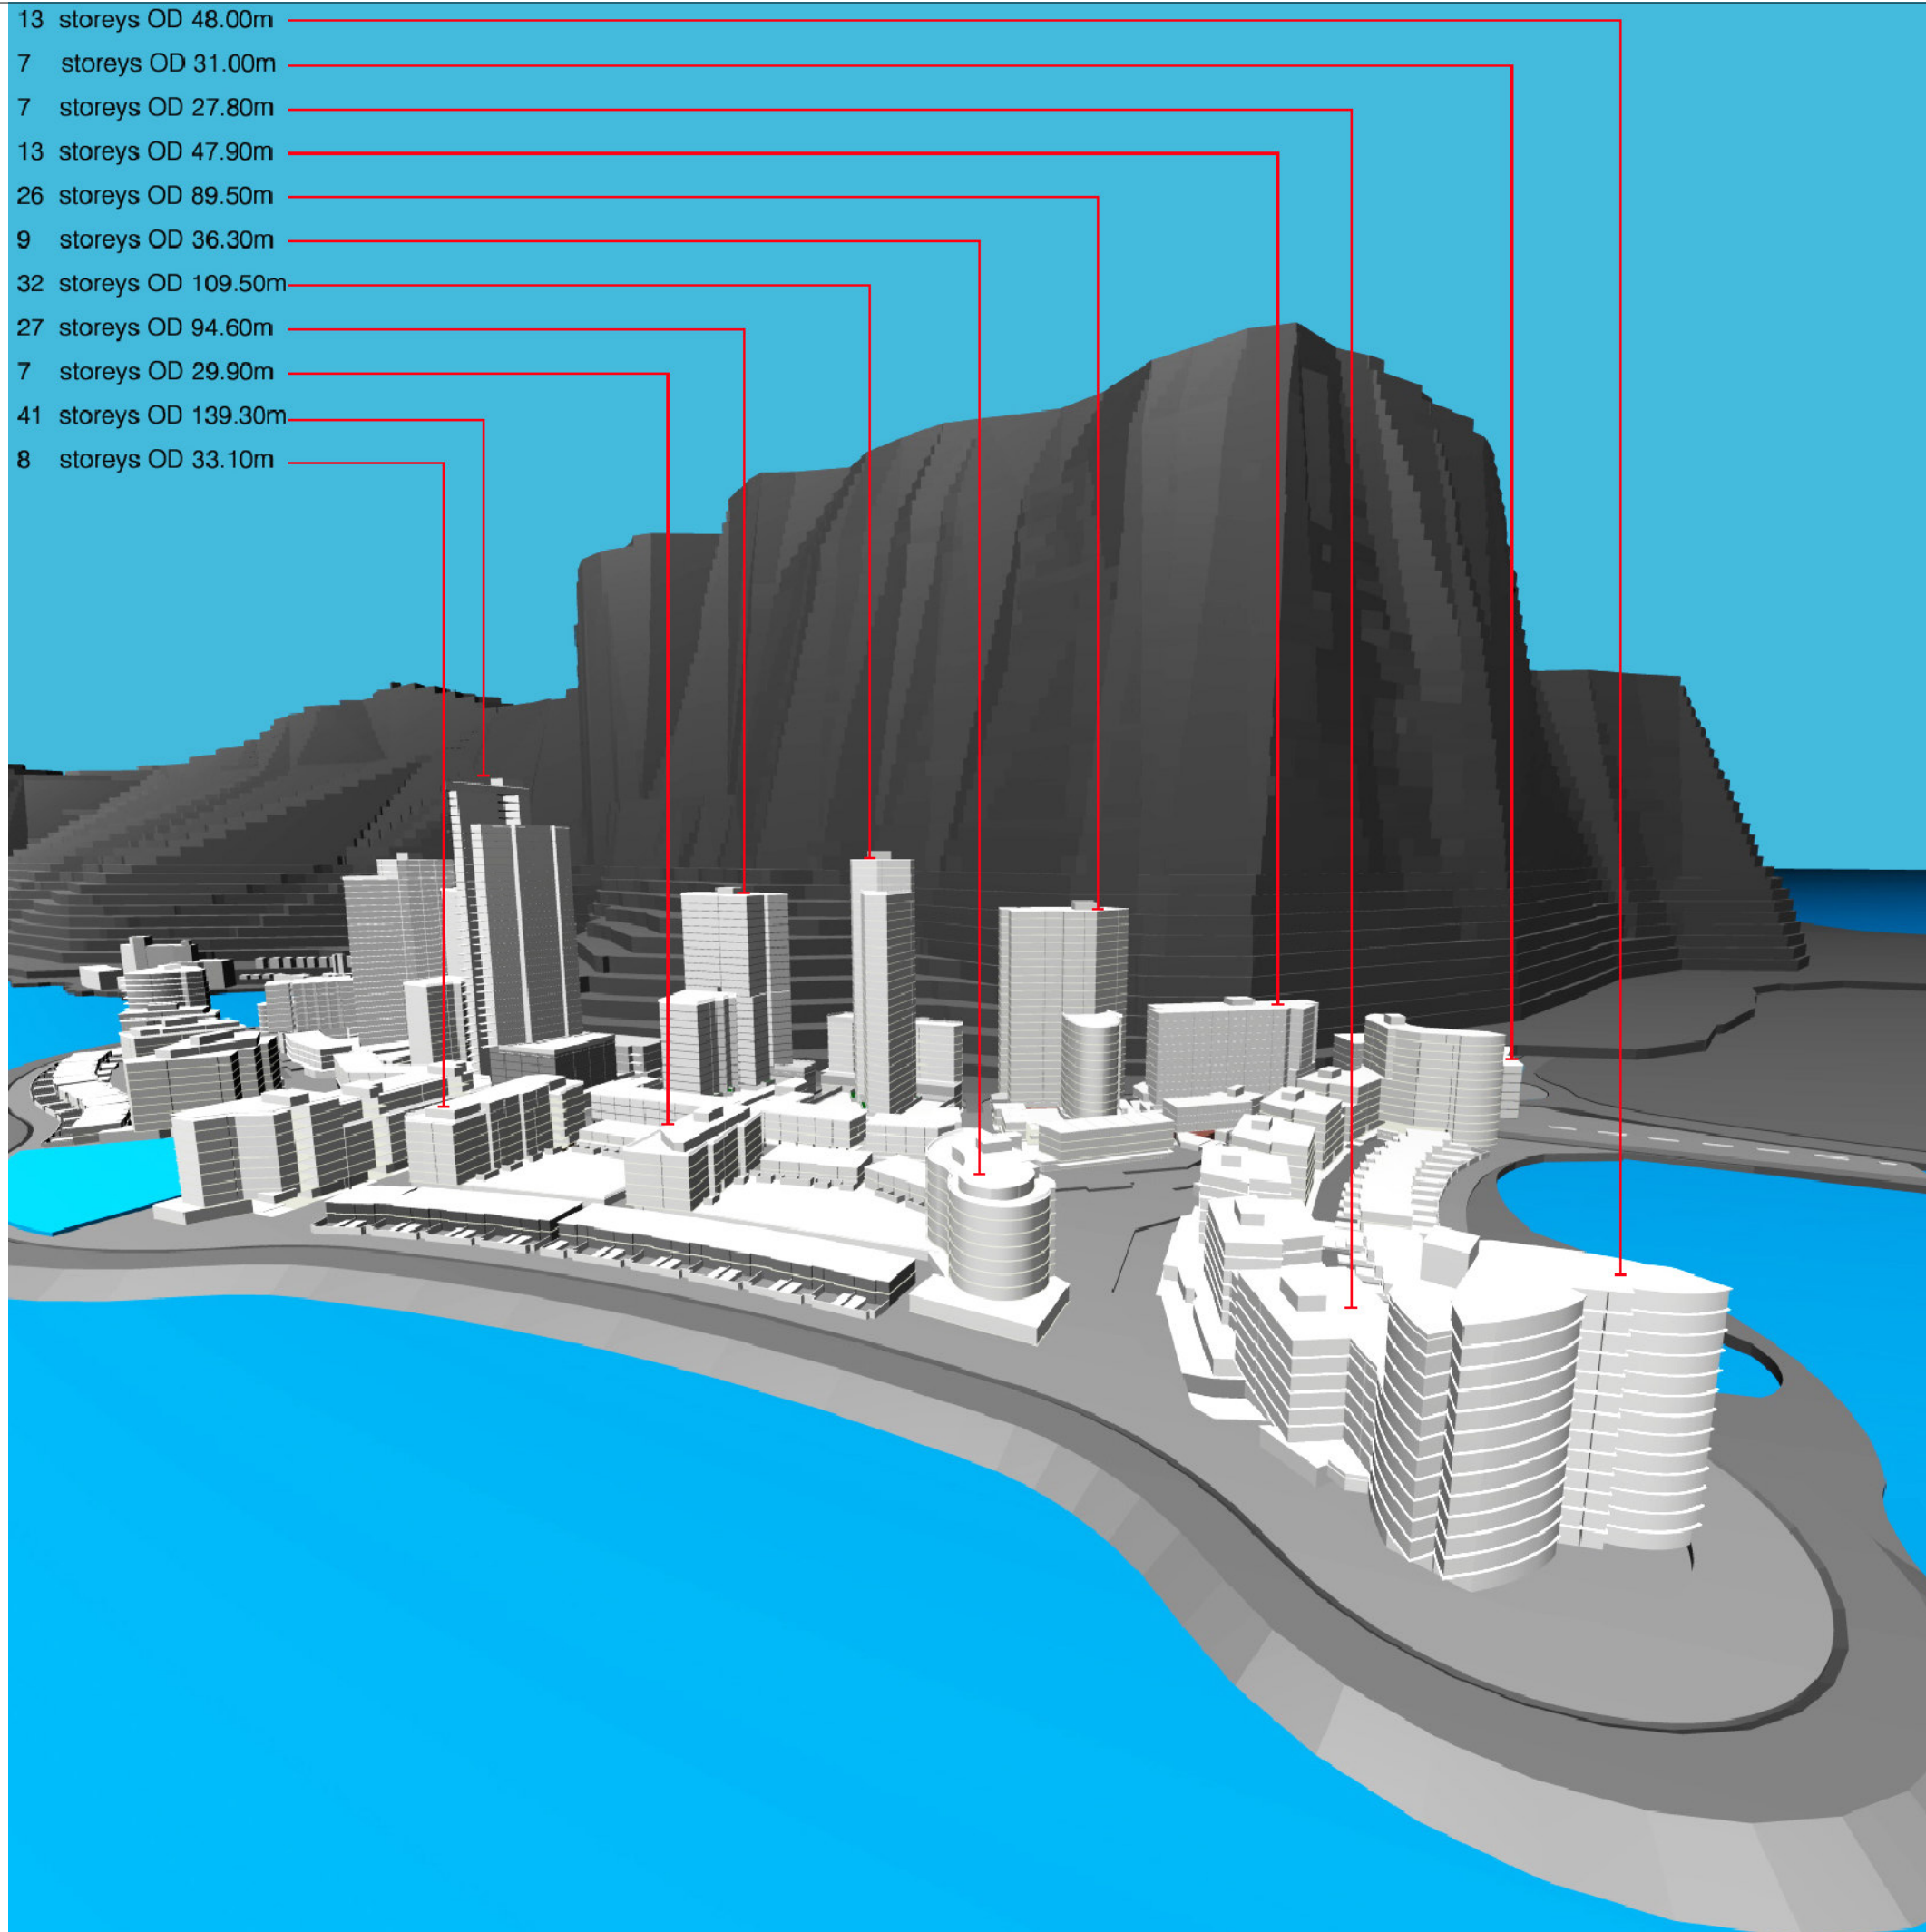

Key:

Rev	By	Chkd	Appvd	Date	Description

Client

**Halcrow Group Limited**  
 Red Hill House, 227 London Road, Worcester, WR5 2JG  
 Tel 01905 361361 Fax 01905 361362  
 www.halcrow.com



Project

Eastside, Gibraltar

Drawing

**Building Heights**  
 (Drawings by Fender Katsalidis)

Drawn by: MMS Date: 07/07

Checked by: CJT Date: 07/07

Approved by: CJT Date: 07/07

Drawing No.	Revision
Figure 14 - 18	-

Drawing Scale: NTS