


Option A: Articulated Building Heights

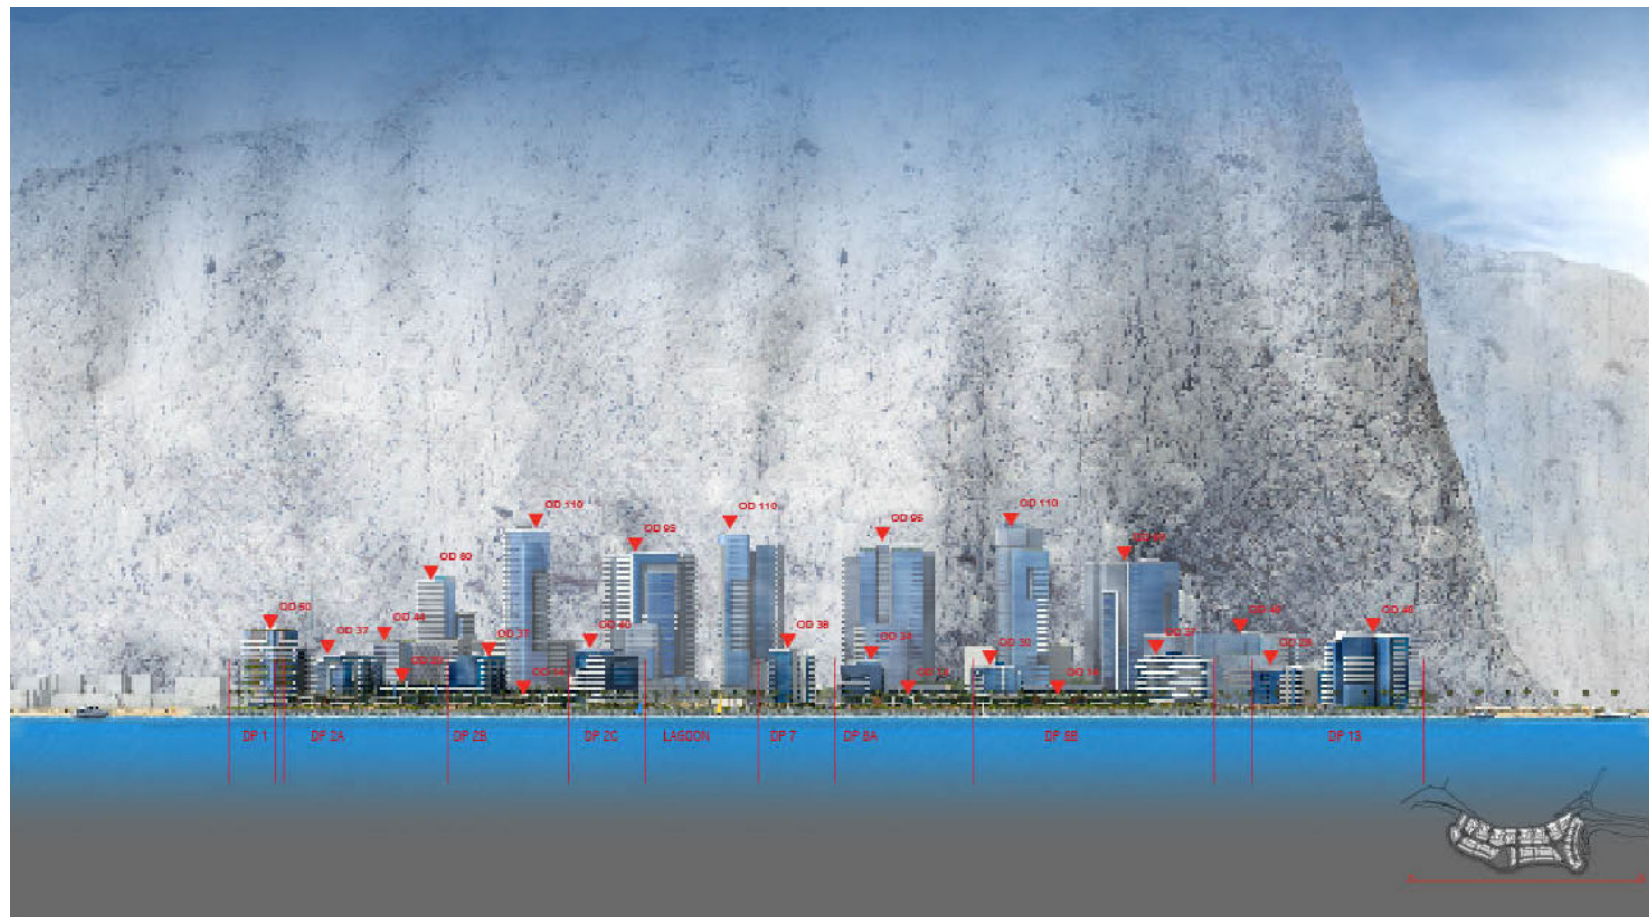

Option B: Level Building Heights

Rev	By	Chkd	Apprd	Date	Description

Client

Halcrow Group Limited
 Red Hill House, 227 London Road, Worcester, WR5 2JG
 Tel 01905 361391 Fax 01905 361392
 www.halcrow.com



Project

Eastside, Gibraltar

Drawing

**Visual Impact Assessment:
 Comparison of Two Building Height
 Options (Elevations)
 Illustrations by Fender Katsalides**

Drawn by: GMB Date: 07/07

Checked by: CJT Date: 07/07

Approved by: CJT Date: 07/07

Drawing No. Revision

Figure 14 - 21b -

Drawing Scale: NTS

Drawing file path & name: \\C:\CS\65\A04 - Eastside, Gibraltar\2007 ESP\VisualImpactAssessments\Drawings\Fig 21a - 2 Visual Impact Assessments.dwg
 Reference file path: \\C:\CS\65\A04 - Eastside, Gibraltar\2007 ESP\VisualImpactAssessments\Drawings\Fig 21a - 2 Visual Impact Assessments.dwg
 User: jrk Date: 07/07