


Key:

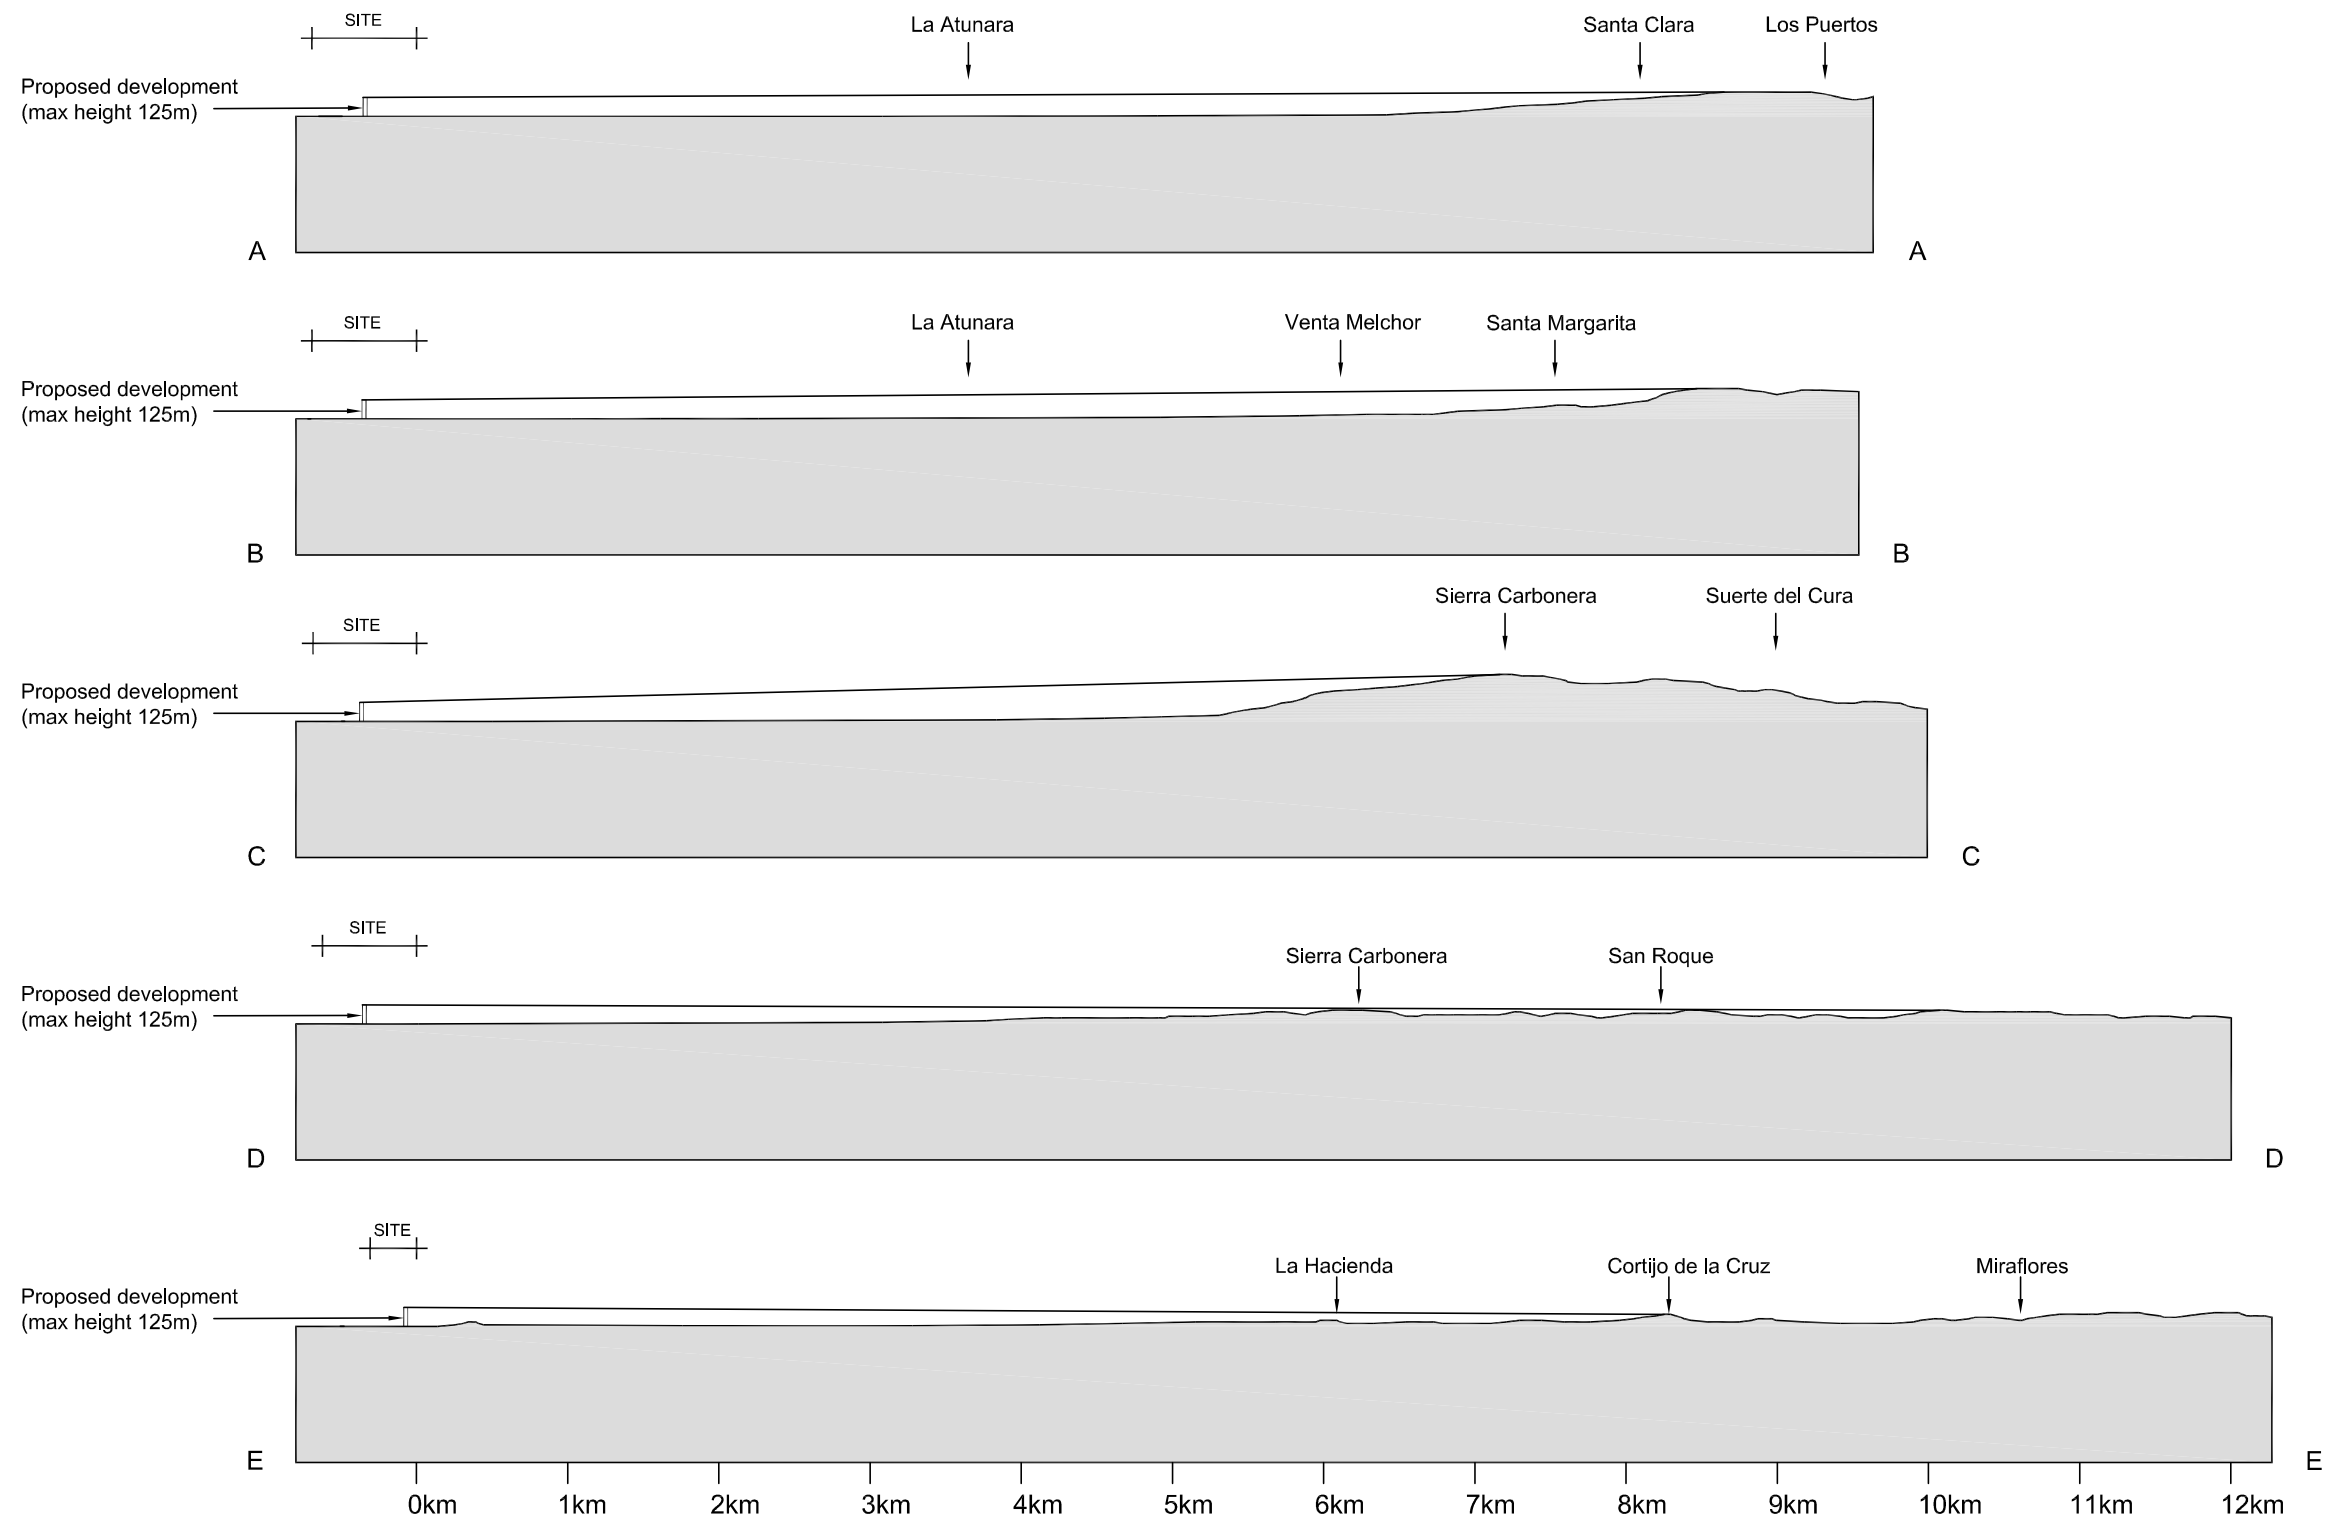

Note: For location of sections see Figure 14 - 2

Rev	By	Chkd	Apprvd	Date	Description

Client

Halcrow Group Limited
 Red Hill House, 227 London Road, Worcester, WR5 2JG
 Tel 01905 361361 Fax 01905 361362
 www.halcrow.com



Project
 Eastside, Gibraltar

Drawing
 Landscape Assessment
 Zone of Visual Influence
 Long Sections

Drawn by: MMS Date: 07/07
 Checked by: CJT Date: 07/07
 Approved by: CJT Date: 07/07

Drawing No.	Revision
Figure 14 - 3	-

Drawing Scale: 1:100,000 at A3

Drawing file path & name: \\C:\S6\G004 - Eastside, Gibraltar\2007 ESP\PlanLandscape Drawings\Fig 2 and 3\Fig 2 - Plan and sections.dwg
 Xreference file path: \\C:\S6\G004 - Eastside, Gibraltar\2007 ESP\PlanLandscape Drawings\Fig 2 and 3\Fig 2 - Plan and sections.dwg
 User: jmt@halcrow.com Date: 22/07/07 11:16:am