



**1 BEDROOM FLAT - TYPE 1**  
Scale 1/50

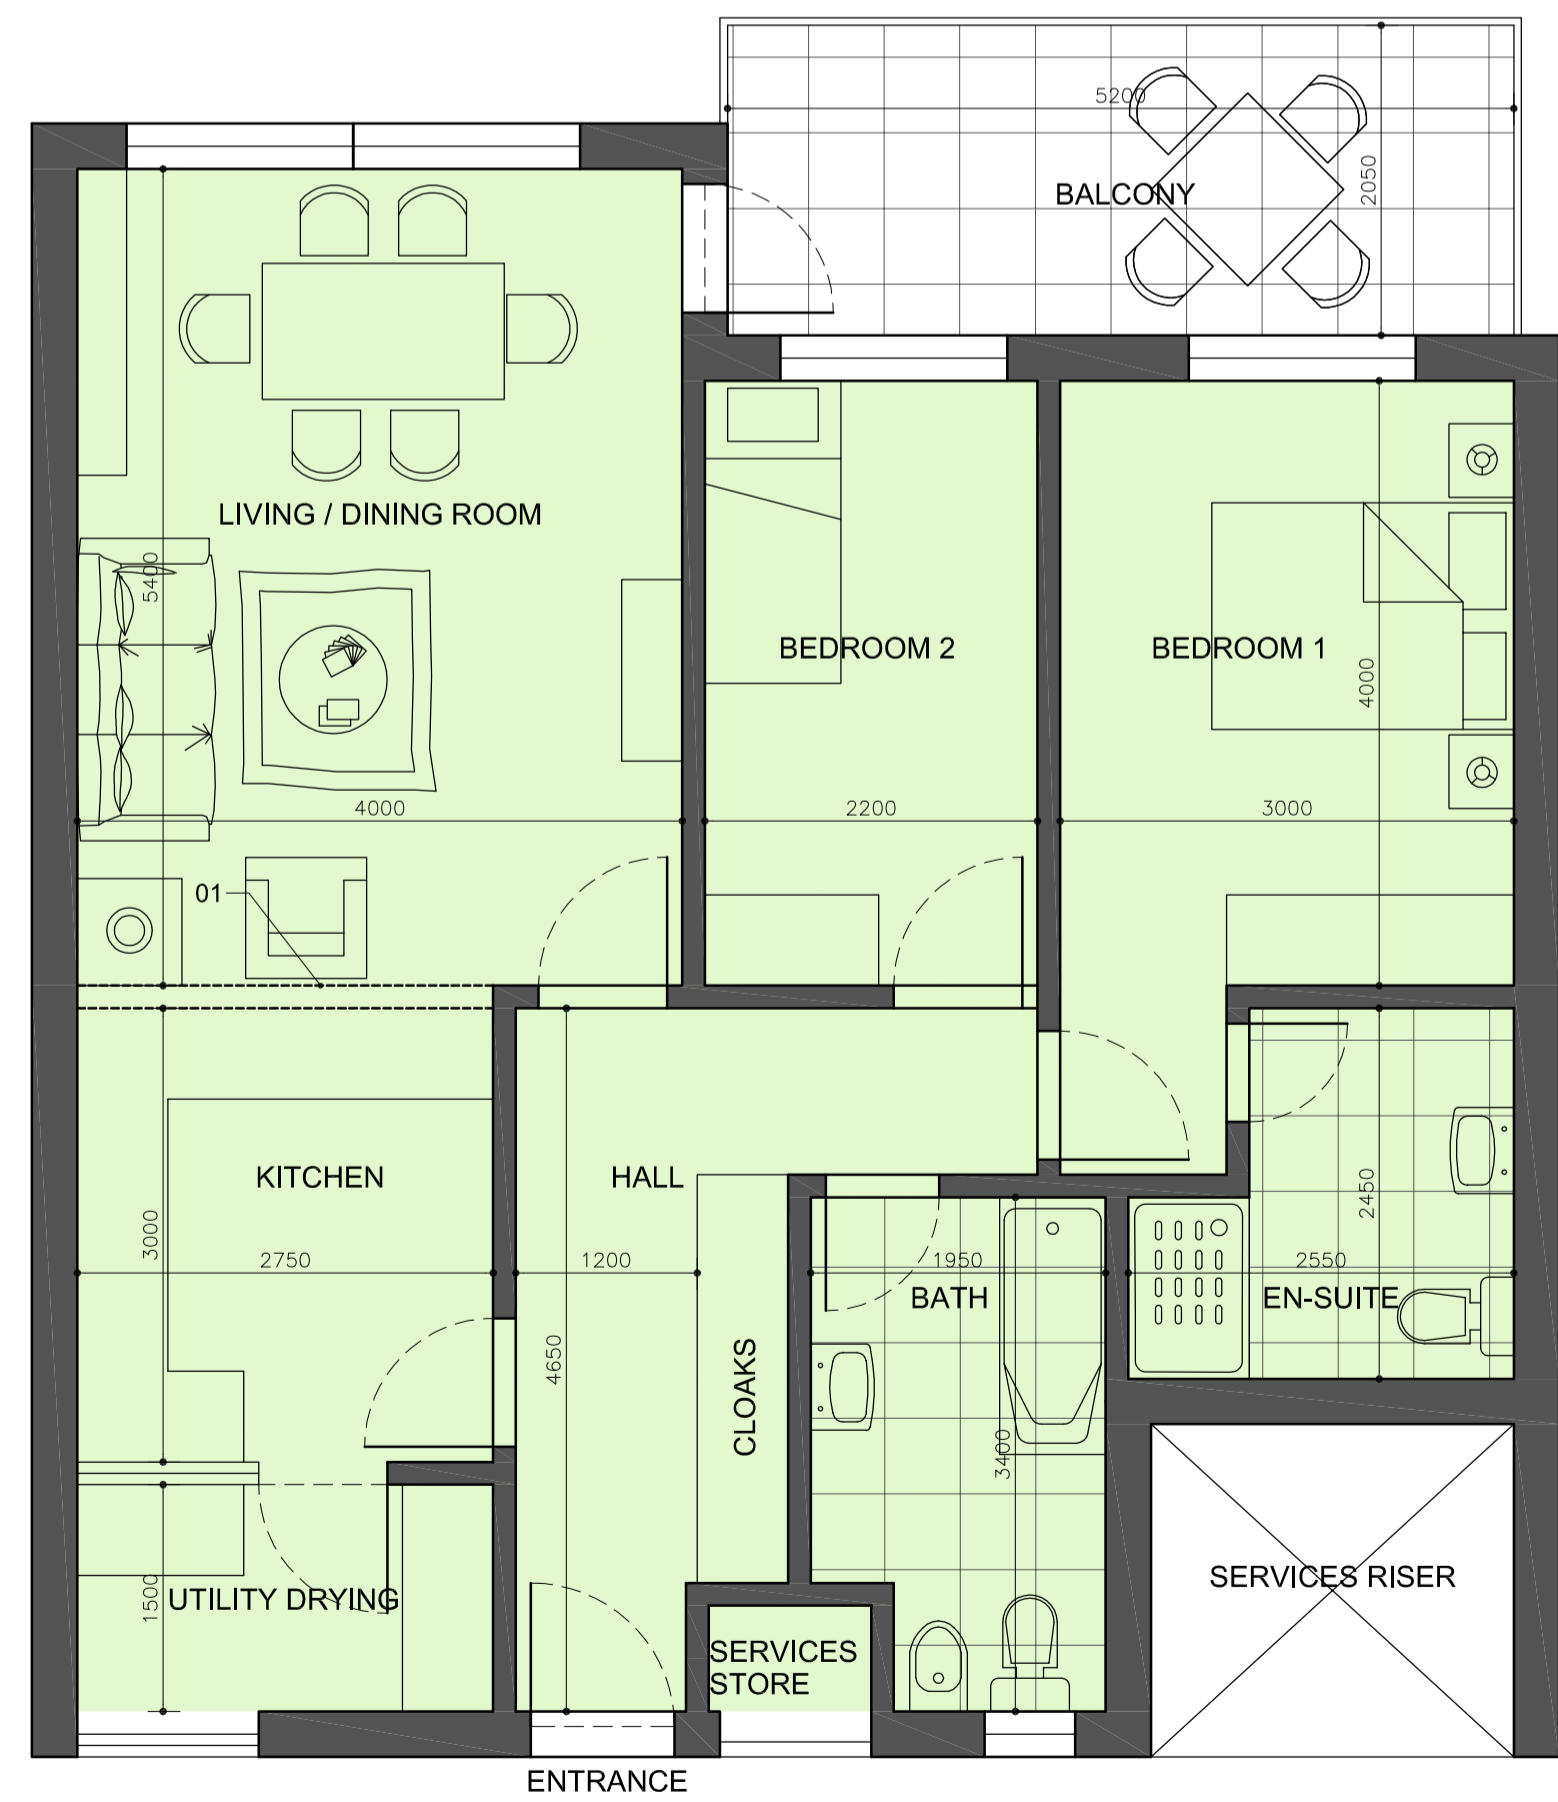

**2 BEDROOM FLAT - TYPE 1**  
Scale 1/50

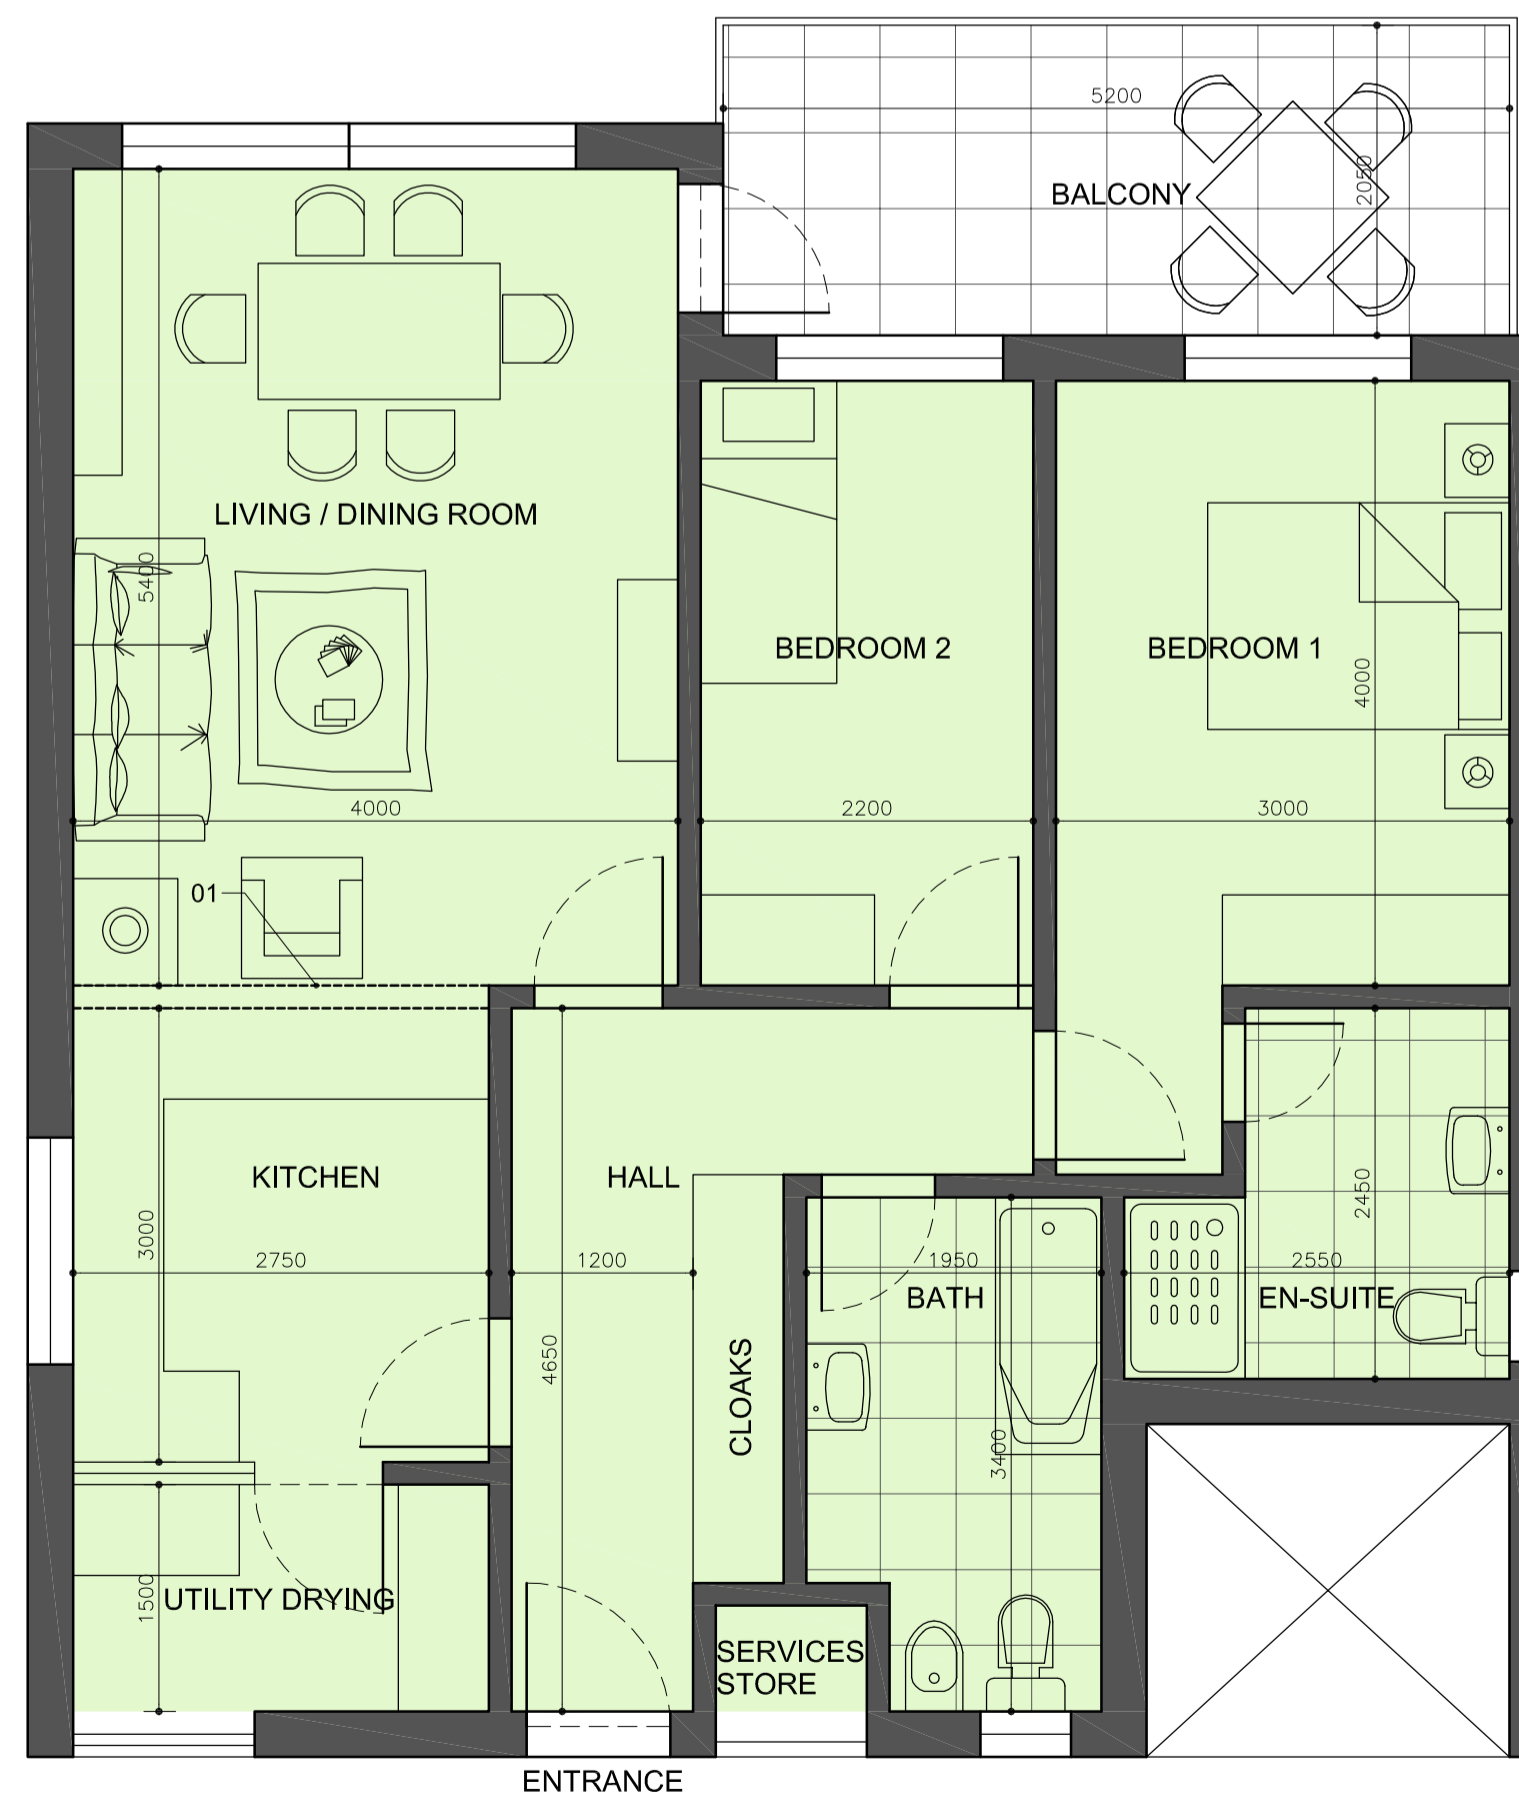

**2 BEDROOM FLAT - TYPE 2**  
Scale 1/50

**1 BEDROOM FLAT - TYPE 1 AREAS**  
Internal Area: 62.7m<sup>2</sup>  
Balcony Area: 8.2m<sup>2</sup>  
Construction Area: 81.3m<sup>2</sup>

**2 BEDROOM FLAT - TYPE 1 AREAS**  
Internal Area: 83.2m<sup>2</sup>  
Balcony Area: 10.6m<sup>2</sup>  
Construction Area: 106.5m<sup>2</sup>

**2 BEDROOM FLAT - TYPE 2 AREAS**  
Internal Area: 83.2m<sup>2</sup>  
Balcony Area: 10.6m<sup>2</sup>  
Construction Area: 106.5m<sup>2</sup>


**NOTES:**  
DO NOT SCALE OFF THIS DRAWING. CHECK DIMENSIONS ON SITE PRIOR TO COMMENCEMENT. THIS DRAWING IS THE COPYRIGHT OF WSRM ARCHITECTS LTD. AND MUST NOT BE COPIED OR REPRODUCED, IN PART OR IN WHOLE, WITHOUT PERMISSION OF WSRM ARCHITECTS LTD. TO BE READ IN CONJUNCTION WITH OTHER RELEVANT CONSULTANTS INFORMATION.

**REF. DESCRIPTION**  
1. Dashed line represents alternative options for open plan arrangement or separate room configuration

rev	date	amendments
X		

**PLANNING APPLICATION**

**WSRM architects**  
1.2.20 EURO TOWERS  
PO BOX 474  
GIBRALTAR  
Tel: (350) 200 74547  
Fax: (350) 200 74583  
Email: architects@wsrm.gi  
Web: www.wsrmltd.gi

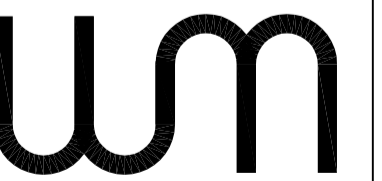

CLIENT  
CAMOREN HOLDINGS LTD

PROJECT  
BOB PELIZA MEWS  
RESIDENTIAL ESTATE

DRAWING TITLE  
GENERAL ARRANGEMENT  
1 & 2 BEDROOM FLATS  
TYPE 1 & 2

SCALE	JOB + DRG REF No.	REV
1:50@A1	G579[3-301]	X
DATE	GA-1-2 BDRM FLT	
24.09.2015		



ENTRANCE

**3 BEDROOM FLAT - TYPE 1**  
Scale 1/50



ENTRANCE

**3 BEDROOM FLAT - TYPE 2**  
Scale 1/50



ENTRANCE

**3 BEDROOM PENTHOUSE FLAT - TYPE 3**  
Scale 1/50

**NOTES:**  
DO NOT SCALE OFF THIS DRAWING. CHECK DIMENSIONS ON SITE PRIOR TO COMMENCEMENT. THIS DRAWING IS THE COPYRIGHT OF WSRM ARCHITECTS LTD. AND MUST NOT BE COPIED OR REPRODUCED, IN PART OR IN WHOLE, WITHOUT PERMISSION OF WSRM ARCHITECTS LTD. TO BE READ IN CONJUNCTION WITH OTHER RELEVANT CONSULTANTS INFORMATION.


**REF. DESCRIPTION**

1. Dashed line represents alternative options for open plan arrangement or separate room configuration

rev	date	amendments
X		

**PLANNING APPLICATION**

**WSRM architects**  
1.2.20 EUROTOWERS  
PO BOX 474  
GIBRALTAR  
Tel: (350) 200 74547  
Fax: (350) 200 74583  
Email: architects@wsrm.gi  
Web: www.wsrmgil

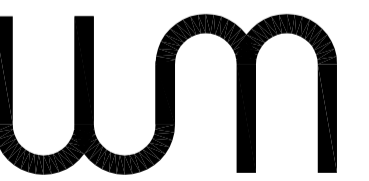

CLIENT  
CAMOREN HOLDINGS LTD

PROJECT  
BOB PELIZA MEWS  
RESIDENTIAL ESTATE

DRAWING TITLE  
GENERAL ARRANGEMENT  
3 BEDROOM FLATS  
TYPE 1, 2 & 3

SCALE	JOB + DRG REF No.	REV
1:50@A1	G579[3-302]	X
DATE	GA-3 BDRM FLTS	
24.09.2015		

**3 BEDROOM FLAT - TYPE 1 AREAS**  
Internal Area: 95.6m<sup>2</sup>  
Balcony Area: 10.8m<sup>2</sup>  
Construction Area: 119.4m<sup>2</sup>

**3 BEDROOM FLAT - TYPE 2 AREAS**  
Internal Area: 95.6m<sup>2</sup>  
Balcony Area: 9.9m<sup>2</sup>  
Construction Area: 118.5m<sup>2</sup>

**3 BEDROOM FLAT - TYPE 3 AREAS**  
Internal Area: 116.4m<sup>2</sup>  
Balcony Area: 15.9m<sup>2</sup>  
Construction Area: 147m<sup>2</sup>



**4 BEDROOM FLAT - TYPE 1**  
Scale 1/50



**4 BEDROOM FLAT - TYPE 2**  
Scale 1/50



**4 BEDROOM FLAT - TYPE 3**  
Scale 1/50

**NOTES:**  
DO NOT SCALE OFF THIS DRAWING. CHECK DIMENSIONS ON SITE PRIOR TO COMMENCEMENT. THIS DRAWING IS THE COPYRIGHT OF WSRM ARCHITECTS LTD. AND MUST NOT BE COPIED OR REPRODUCED, IN PART OR IN WHOLE, WITHOUT PERMISSION OF WSRM ARCHITECTS LTD. TO BE READ IN CONJUNCTION WITH OTHER RELEVANT CONSULTANTS INFORMATION.

- REF. DESCRIPTION**
- Dashed line represents alternative options for open plan arrangement or separate room configuration

**4 BEDROOM FLAT - TYPE 1 AREAS**  
Internal Area: 121.2m<sup>2</sup>  
Balcony Area: 10.6m<sup>2</sup>  
Construction Area: 147m<sup>2</sup>


**4 BEDROOM FLAT - TYPE 2 AREAS**  
Internal Area: 121.2m<sup>2</sup>  
Balcony Area: 10.6m<sup>2</sup>  
Construction Area: 147m<sup>2</sup>

**4 BEDROOM FLAT - TYPE 3 AREAS**  
Internal Area: 121.2m<sup>2</sup>  
Balcony Area: 10.6m<sup>2</sup>  
Construction Area: 147m<sup>2</sup>

rev	date	amendments
X		

**PLANNING APPLICATION**

**WSRM architects**  
1.2.20 EUROTOWERS  
PO BOX 474  
GIBRALTAR  
Tel: (350) 200 74547  
Fax: (350) 200 74583  
Email: architects@wsrm.gi  
Web: www.wsrmgil

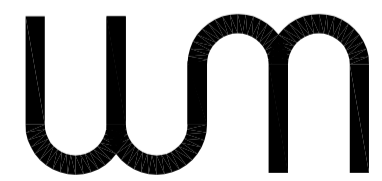

CLIENT  
**CAMOREN HOLDINGS LTD**


PROJECT  
**BOB PELIZA MEWS  
RESIDENTIAL ESTATE**

DRAWING TITLE  
**GENERAL ARRANGEMENT  
4 BEDROOM FLATS  
TYPE 1, 2 & 3**

SCALE	JOB + DRG REF No.	REV
1:50@A1	G579[3-303]	X
DATE	GA-4 BDRM FLTS	
24.09.2015		



**4 BEDROOM PENTHOUSE - TYPE 4**  
Scale 1/50

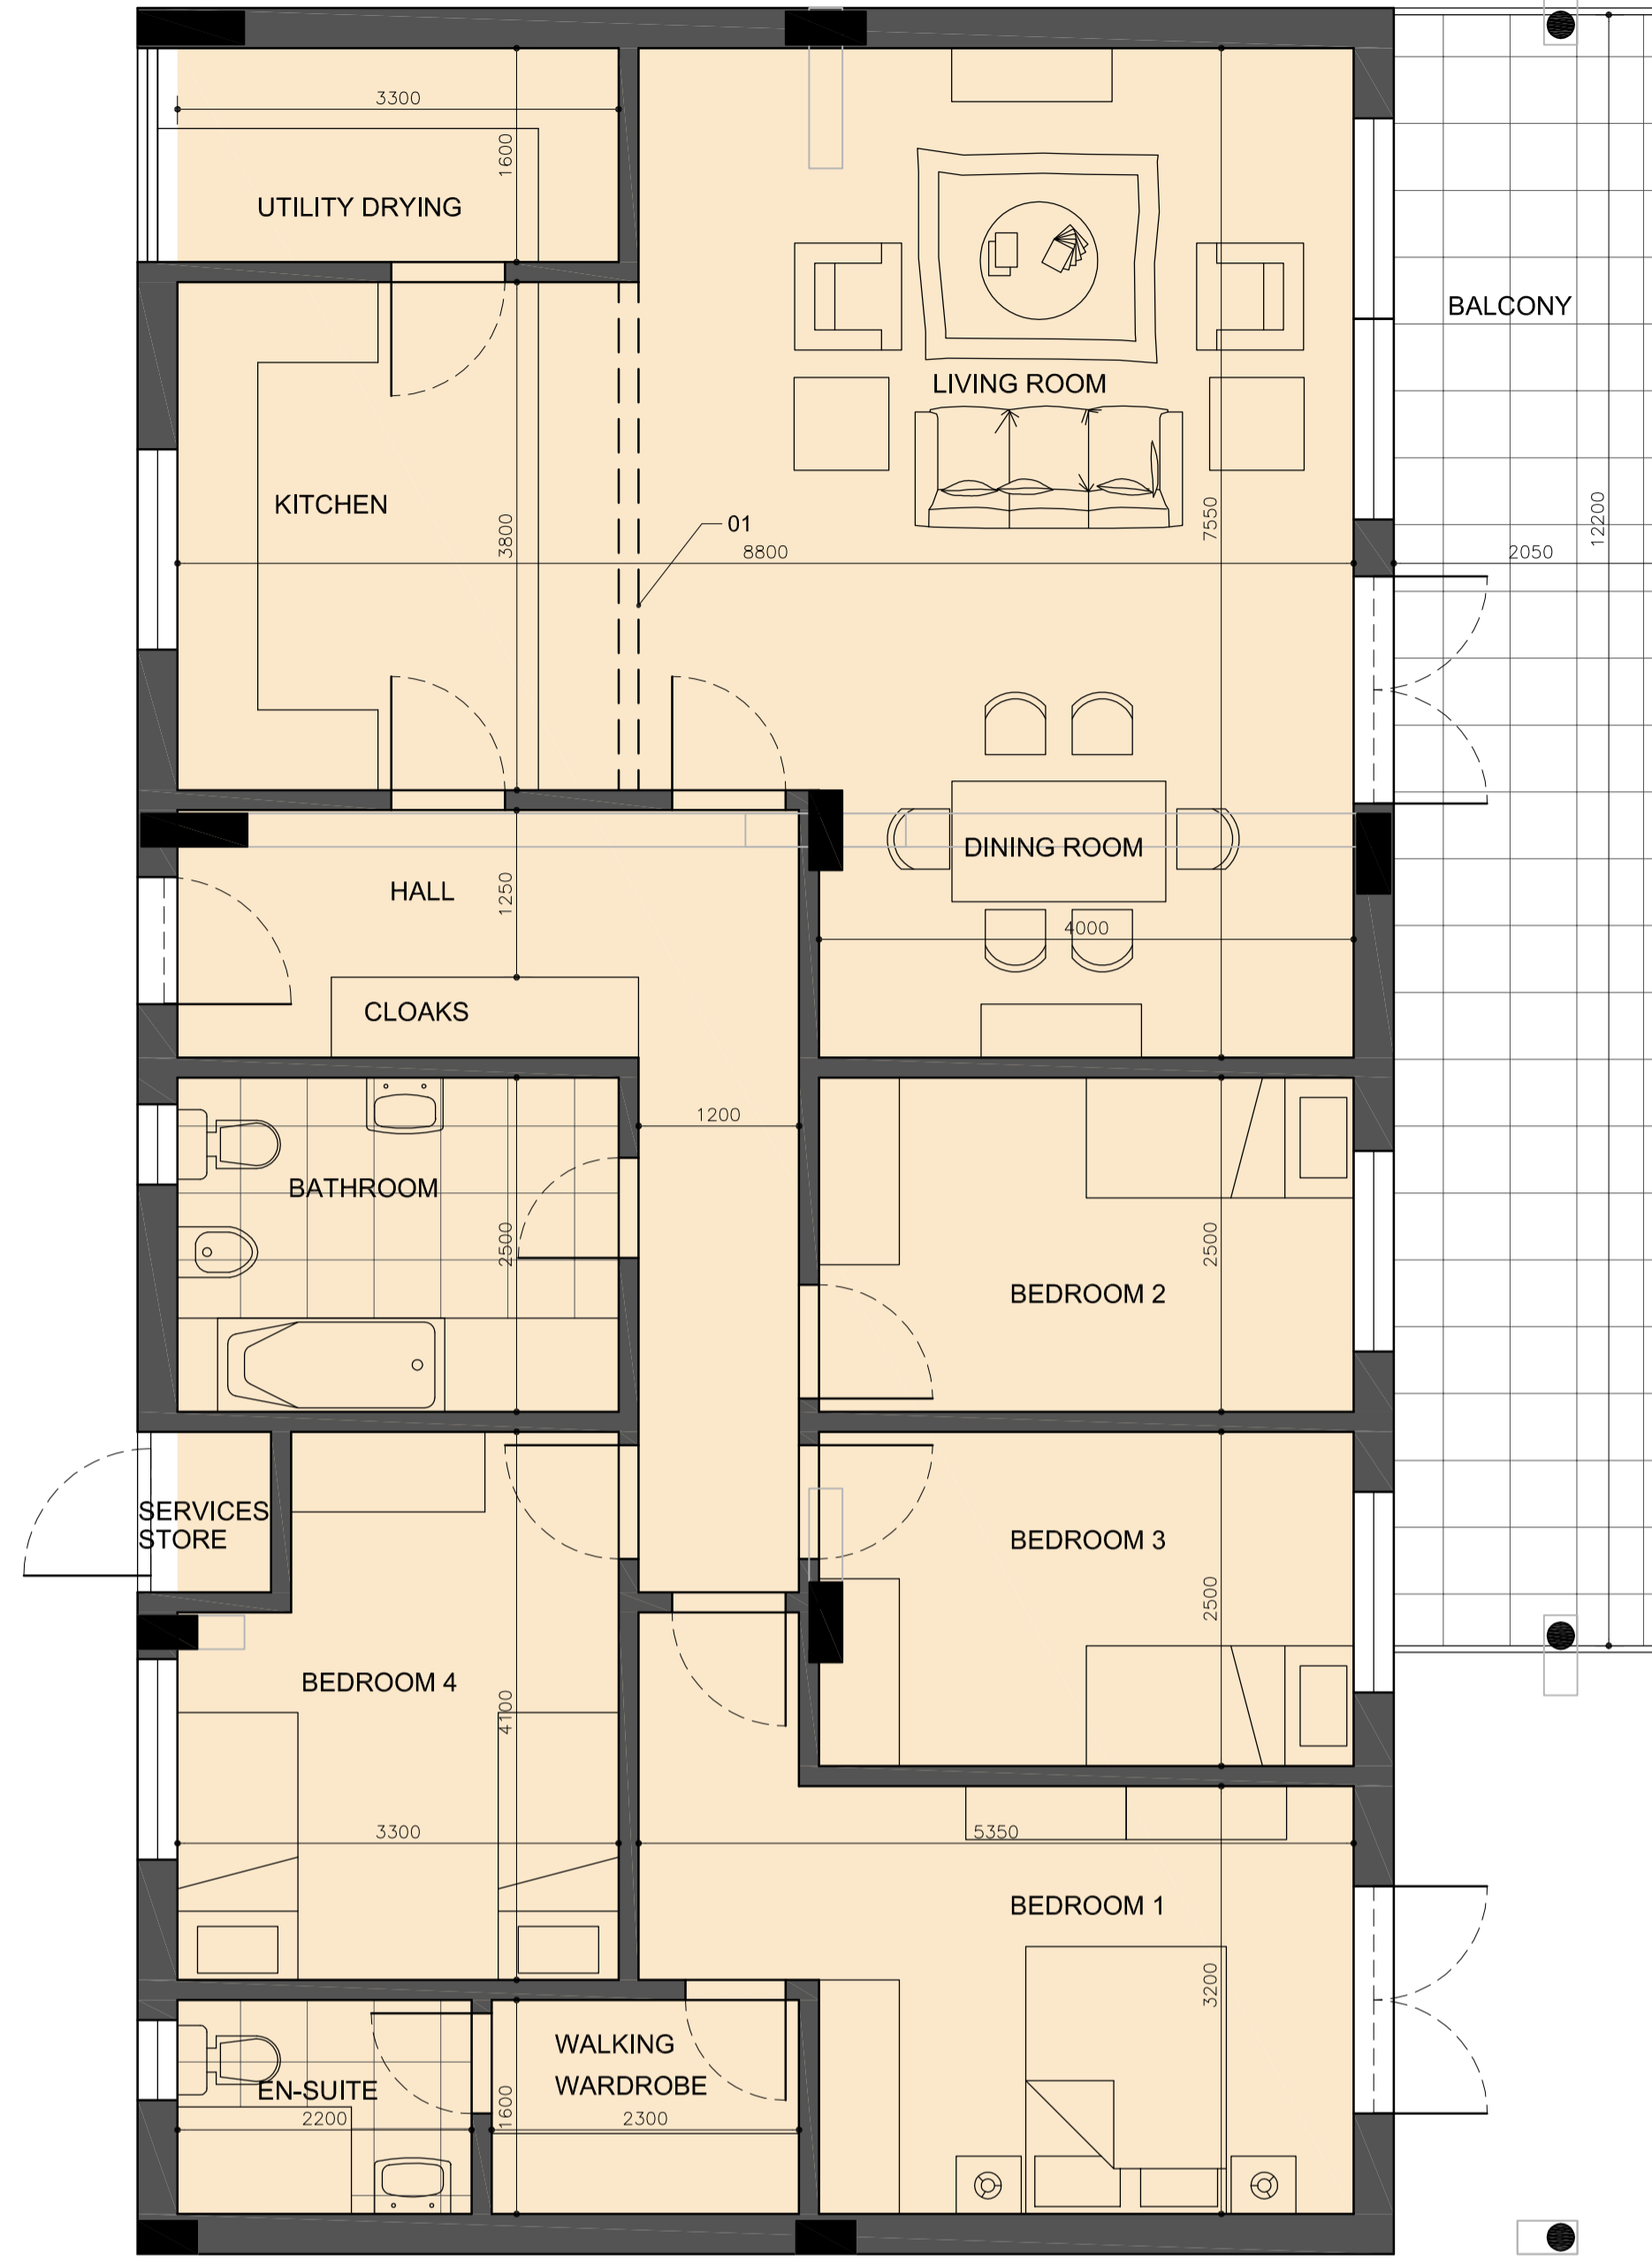

**4 BEDROOM PENTHOUSE - TYPE 5**  
Scale 1/50

**4 BEDROOM FLAT - TYPE 4 AREAS**  
Internal Area: 150.6m<sup>2</sup>  
Balcony Area: 29.8m<sup>2</sup>  
Construction Area: 198.3m<sup>2</sup>

**4 BEDROOM FLAT - TYPE 5 AREAS**  
Internal Area: 142.5m<sup>2</sup>  
Balcony Area: 25m<sup>2</sup>  
Construction Area: 183.7m<sup>2</sup>

**NOTES:**  
DO NOT SCALE OFF THIS DRAWING. CHECK DIMENSIONS ON SITE PRIOR TO COMMENCEMENT. THIS DRAWING IS THE COPYRIGHT OF WSRM ARCHITECTS LTD. AND MUST NOT BE COPIED OR REPRODUCED, IN PART OR IN WHOLE, WITHOUT PERMISSION OF WSRM ARCHITECTS LTD. TO BE READ IN CONJUNCTION WITH OTHER RELEVANT CONSULTANTS INFORMATION.

**REF. DESCRIPTION**  
1. Dashed line represents alternative options for open plan arrangement or separate room configuration

rev	date	amendments
X		

**PLANNING APPLICATION**


**WSRM architects**  
1.2.20 EUROTOWERS  
PO BOX 474  
GIBRALTAR  
Tel: (350) 200 74547  
Fax: (350) 200 74583  
Email: architects@wsrm.gi  
Web: www.wsrmltd.gi

CLIENT  
**CAMOREN HOLDINGS LTD**


PROJECT  
**BOB PELIZA MEWS  
RESIDENTIAL ESTATE**

DRAWING TITLE  
**GENERAL ARRANGEMENT  
4 BEDROOM PENTHOUSE FLATS -  
TYPE 4 & 5 (SHEET 1 OF 2)**

SCALE	JOB + DRG REF No.	REV
1:50@A1	G579[3-304.1]	X
DATE	GA-4 BDRM PENT FLTS	
25.09.2015		

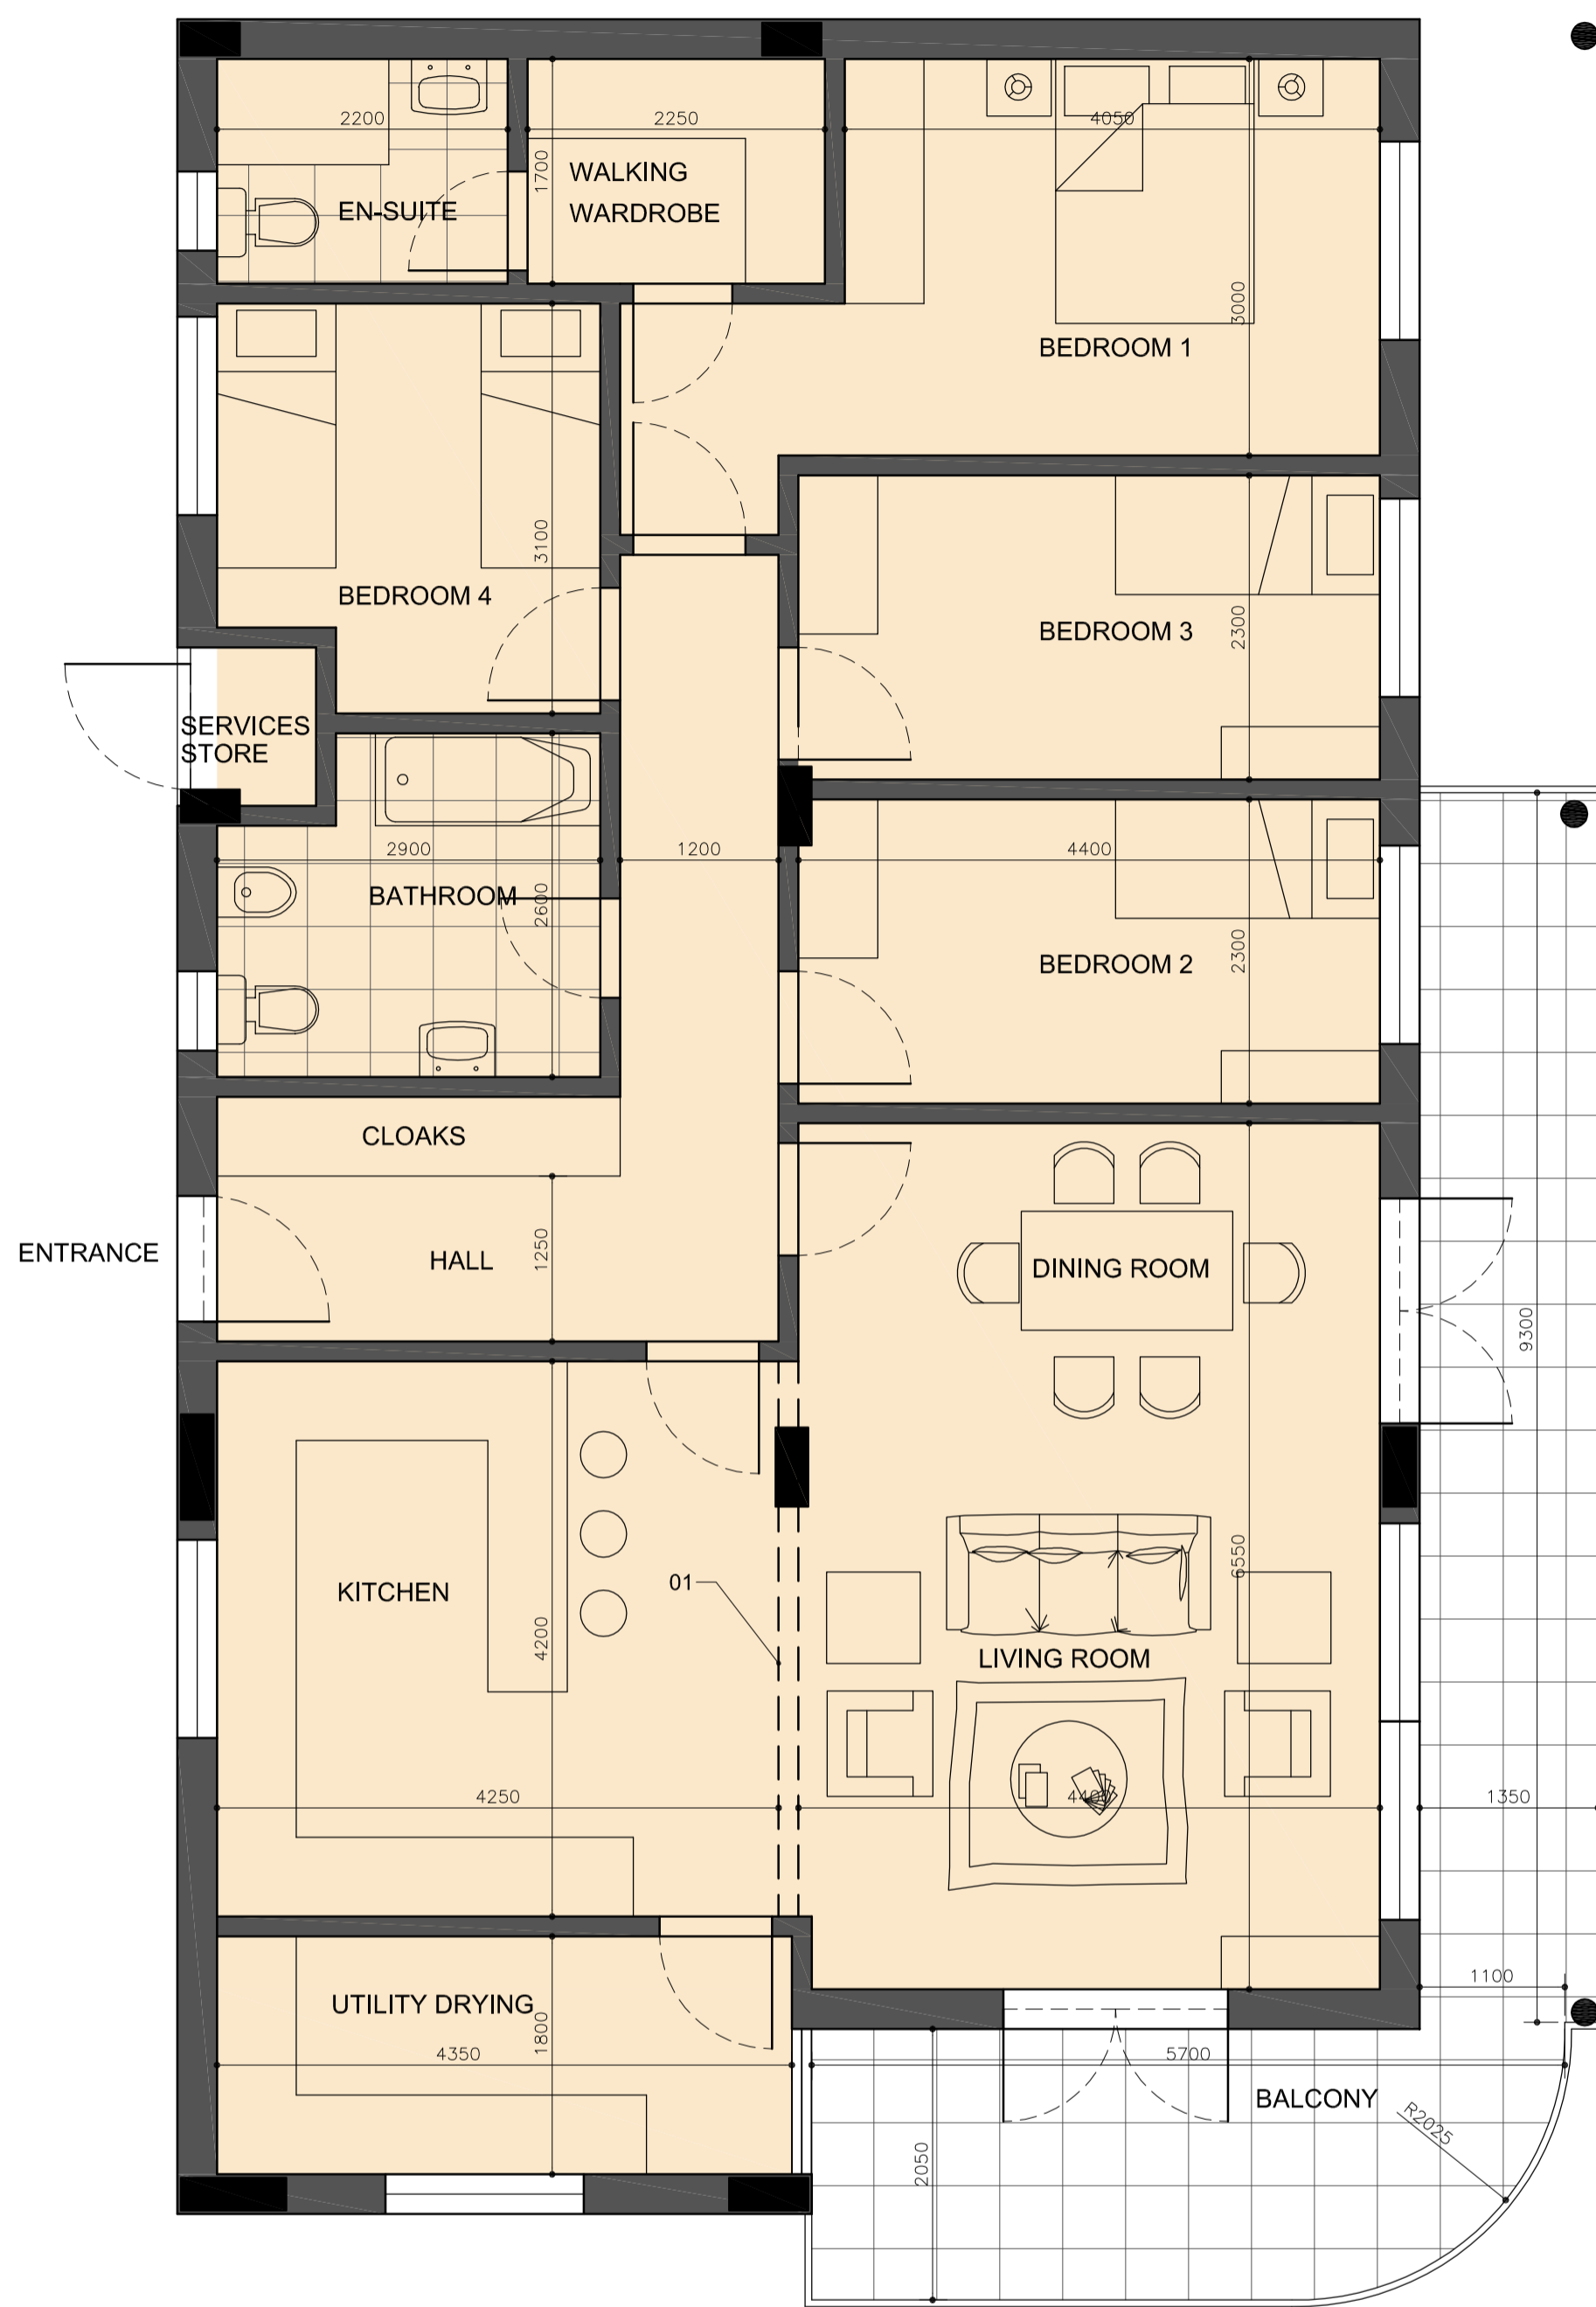

**4 BEDROOM PENTHOUSE - TYPE 6**  
Scale 1/50

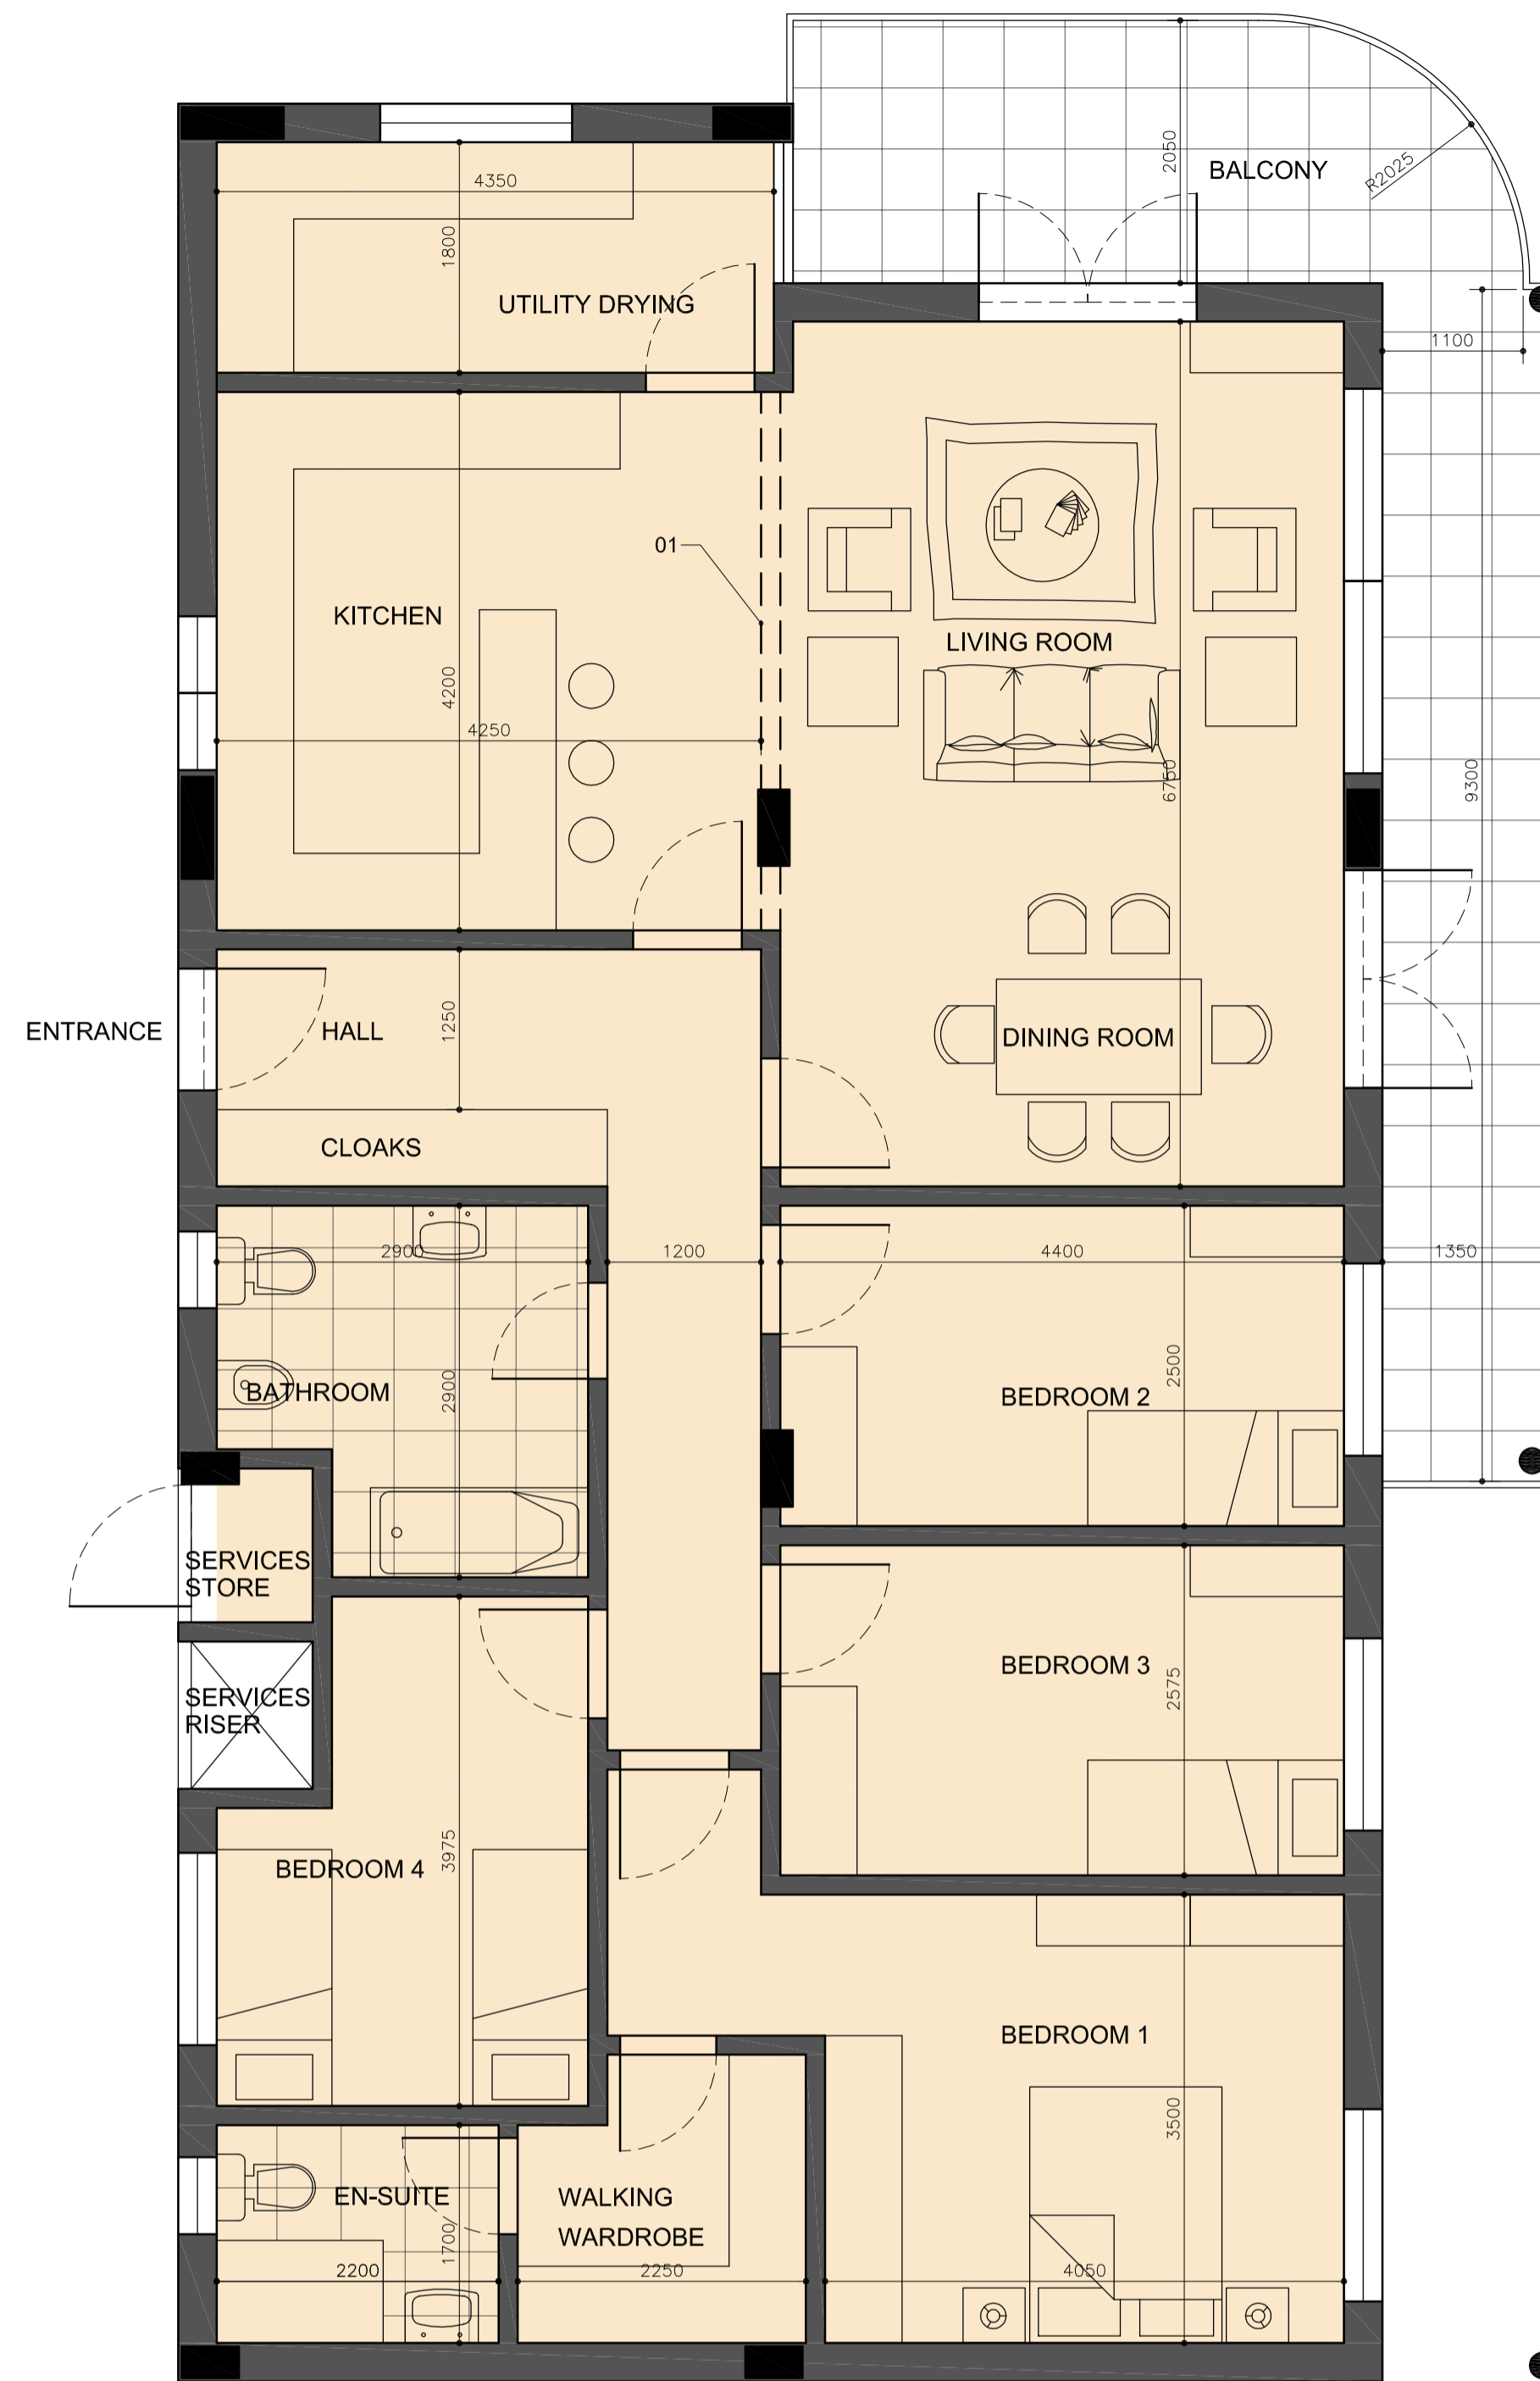

**4 BEDROOM PENTHOUSE - TYPE 7**  
Scale 1/50

**4 BEDROOM FLAT - TYPE 6 AREAS**  
Internal Area: 134.5m<sup>2</sup>  
Balcony Area: 23.4m<sup>2</sup>  
Construction Area: 173.9m<sup>2</sup>

**4 BEDROOM FLAT - TYPE 7 AREAS**  
Internal Area: 144.9m<sup>2</sup>  
Balcony Area: 23.4m<sup>2</sup>  
Construction Area: 184.9m<sup>2</sup>

**NOTES:**  
DO NOT SCALE OFF THIS DRAWING. CHECK DIMENSIONS ON SITE PRIOR TO COMMENCEMENT. THIS DRAWING IS THE COPYRIGHT OF WSRM ARCHITECTS LTD. AND MUST NOT BE COPIED OR REPRODUCED, IN PART OR IN WHOLE, WITHOUT PERMISSION OF WSRM ARCHITECTS LTD. TO BE READ IN CONJUNCTION WITH OTHER RELEVANT CONSULTANTS INFORMATION.

**REF. DESCRIPTION**  
1. Dashed line represents alternative options for open plan arrangement or separate room configuration


rev	date	amendments
X		

**PLANNING APPLICATION**

**WSRM architects**

1.2.20 EUROTOWERS  
PO BOX 474  
GIBRALTAR

Tel: (350) 200 74547  
Fax: (350) 200 74583  
Email: architects@wsrm.gi  
Web: www.wsrmg.com

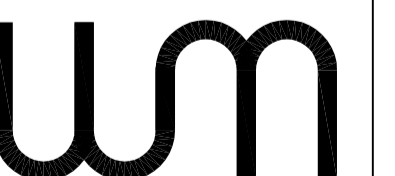

CLIENT  
CAMOREN HOLDINGS LTD

PROJECT  
BOB PELIZA MEWS  
RESIDENTIAL ESTATE

DRAWING TITLE  
GENERAL ARRANGEMENT  
4 BEDROOM PENTHOUSE FLATS -  
TYPE 6 & 7 (SHEET 2 OF 2)

SCALE	JOB + DRG REF No.	REV
1:50@A1	G579[3-304.2]	X
DATE	25.09.2015	

GA-4 BDRM PENT FLTS

**NOTES:**  
 DO NOT SCALE OFF THIS DRAWING. CHECK DIMENSIONS ON SITE PRIOR TO COMMENCEMENT. THIS DRAWING IS THE COPYRIGHT OF WSRM ARCHITECTS LTD, AND MUST NOT BE COPIED OR REPRODUCED, IN PART OR IN WHOLE, WITHOUT PERMISSION OF WSRM ARCHITECTS LTD. TO BE READ IN CONJUNCTION WITH OTHER RELEVANT CONSULTANTS INFORMATION.

**REF. DESCRIPTION**

1. Dashed line represents alternative options for open plan arrangement or separate room configuration




**5 BEDROOM PENTHOUSE - TYPE 1**  
 Scale 1/50

**5 BEDROOM PENTHOUSE FLAT - TYPE 1 AREAS**  
 Internal Area: 158.8m<sup>2</sup>  
 Balcony Area: 22.5m<sup>2</sup>  
 Construction Area: 198.6m<sup>2</sup>

rev	date	amendments
X		

**PLANNING APPLICATION**

**WSRM architects**  
 1.2.20 EUROTOWERS  
 PO BOX 474  
 GIBRALTAR  
 Tel: (350) 200 74547  
 Fax: (350) 200 74583  
 Email: architects@wsrm.gi  
 Web: www.wsrmltd.gi

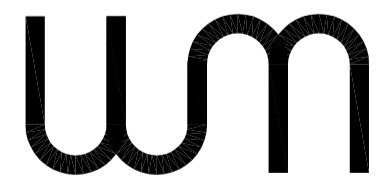

**CLIENT**  
 CAMOREN HOLDINGS LTD

**PROJECT**  
 BOB PELIZA MEWS  
 RESIDENTIAL ESTATE

**DRAWING TITLE**  
 GENERAL ARRANGEMENT  
 5 BEDROOM PENTHOUSE FLAT -  
 TYPE 1

SCALE	JOB + DRG REF No.	REV
1:50@A1	G579[3-305]	X
DATE	GA-5 BDRM PENT FLT	
18.09.2015		