

notes

This drawing is the copyright and property of AKS Architects and Engineers Ltd. It must not be copied or published without written consent.


Do not scale from this drawing.


All dimensions to be checked on site.

SURFACE AREA

6119 m2

288 TOTAL PARKING SPACES

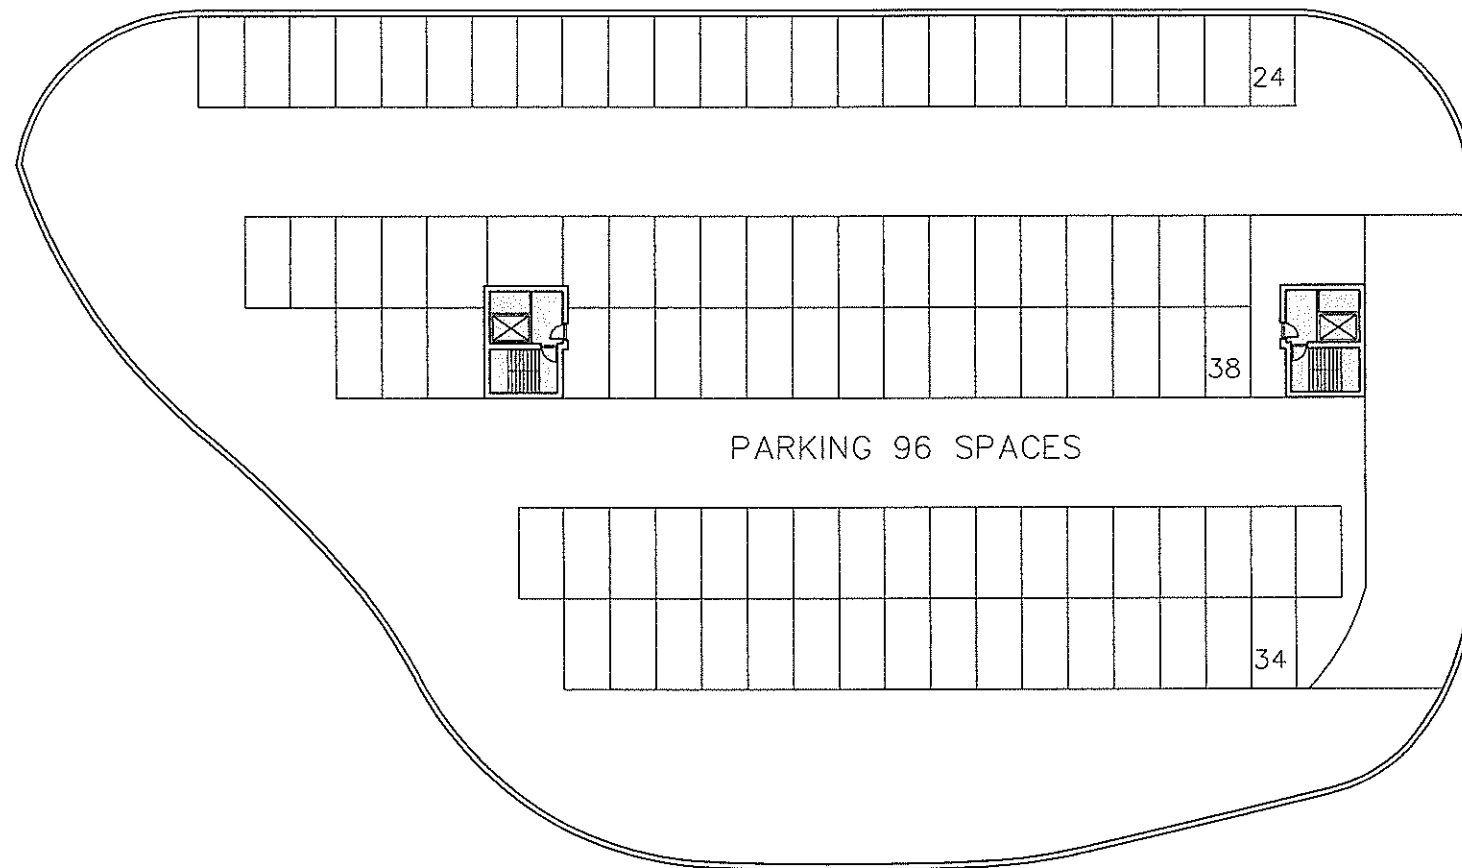

rev	date	description
 <p>AKS ARCHITECTS & ENGINEERS P.O. Box 855, Gibraltar</p> <p>Tel: (+350) 20073260 Fax: (+350) 20074739 Email: mail@aks.gi</p>		
client		
Name		
Address		
project		
Arial Farm Housing Development		
title		
Option 2 Garage		
scale		
1:200@A1		
drw	EG	chk DE
drawing no.	rev.	date
A212045.SK12	A	06.06.12