



East Elevation (to John Mackintosh Square)




North Elevation (to John Mackintosh Square)

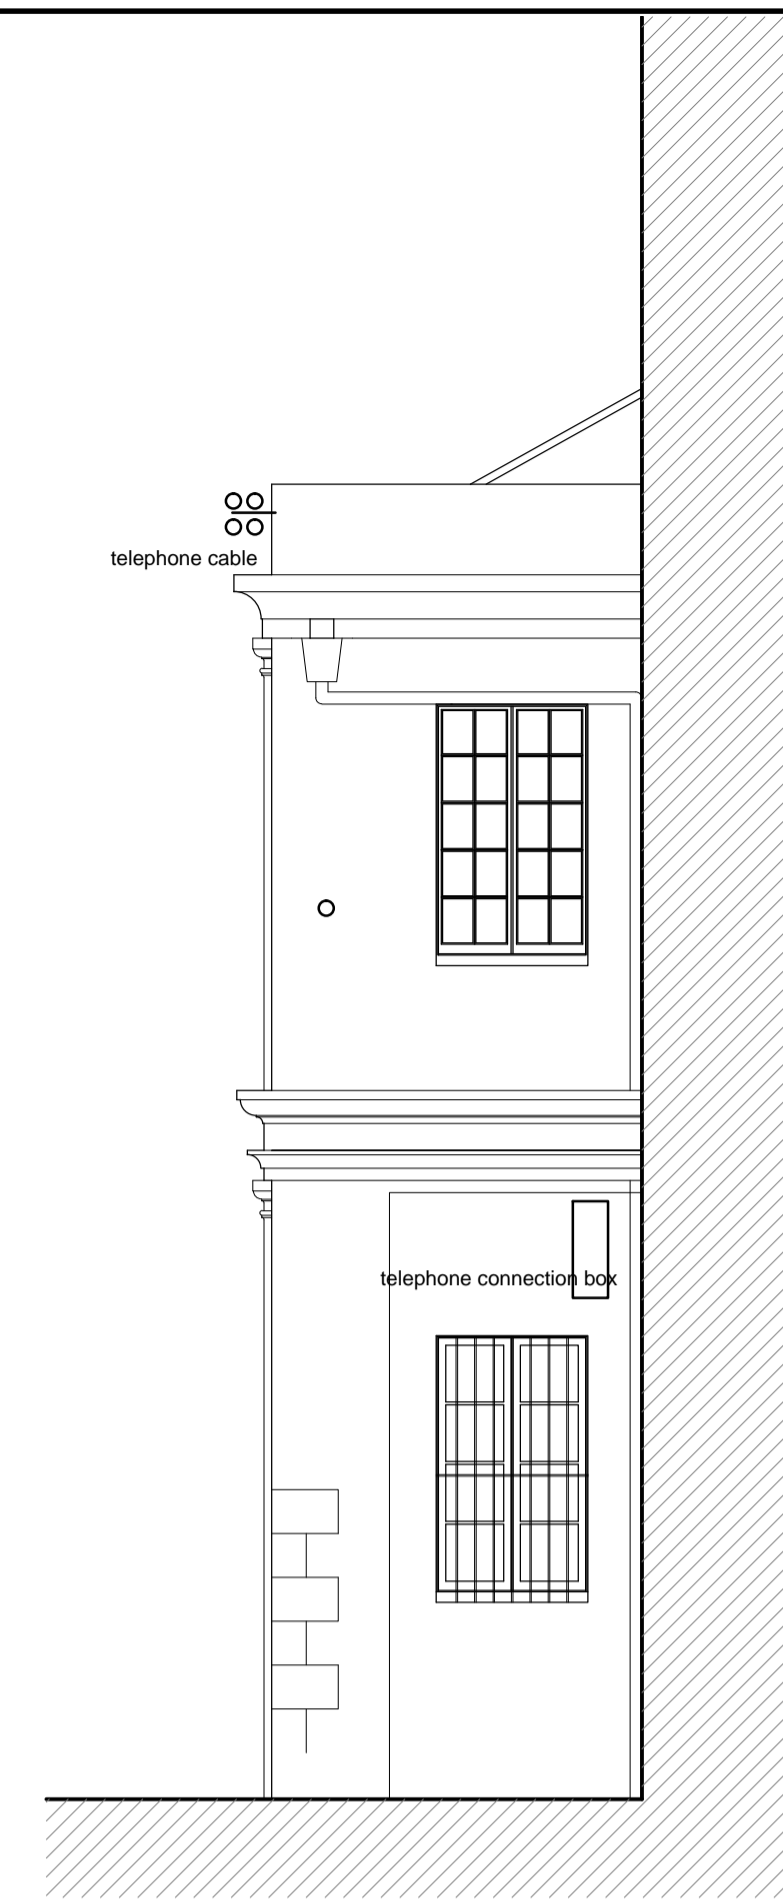

West Elevation (to John Mackintosh Square)

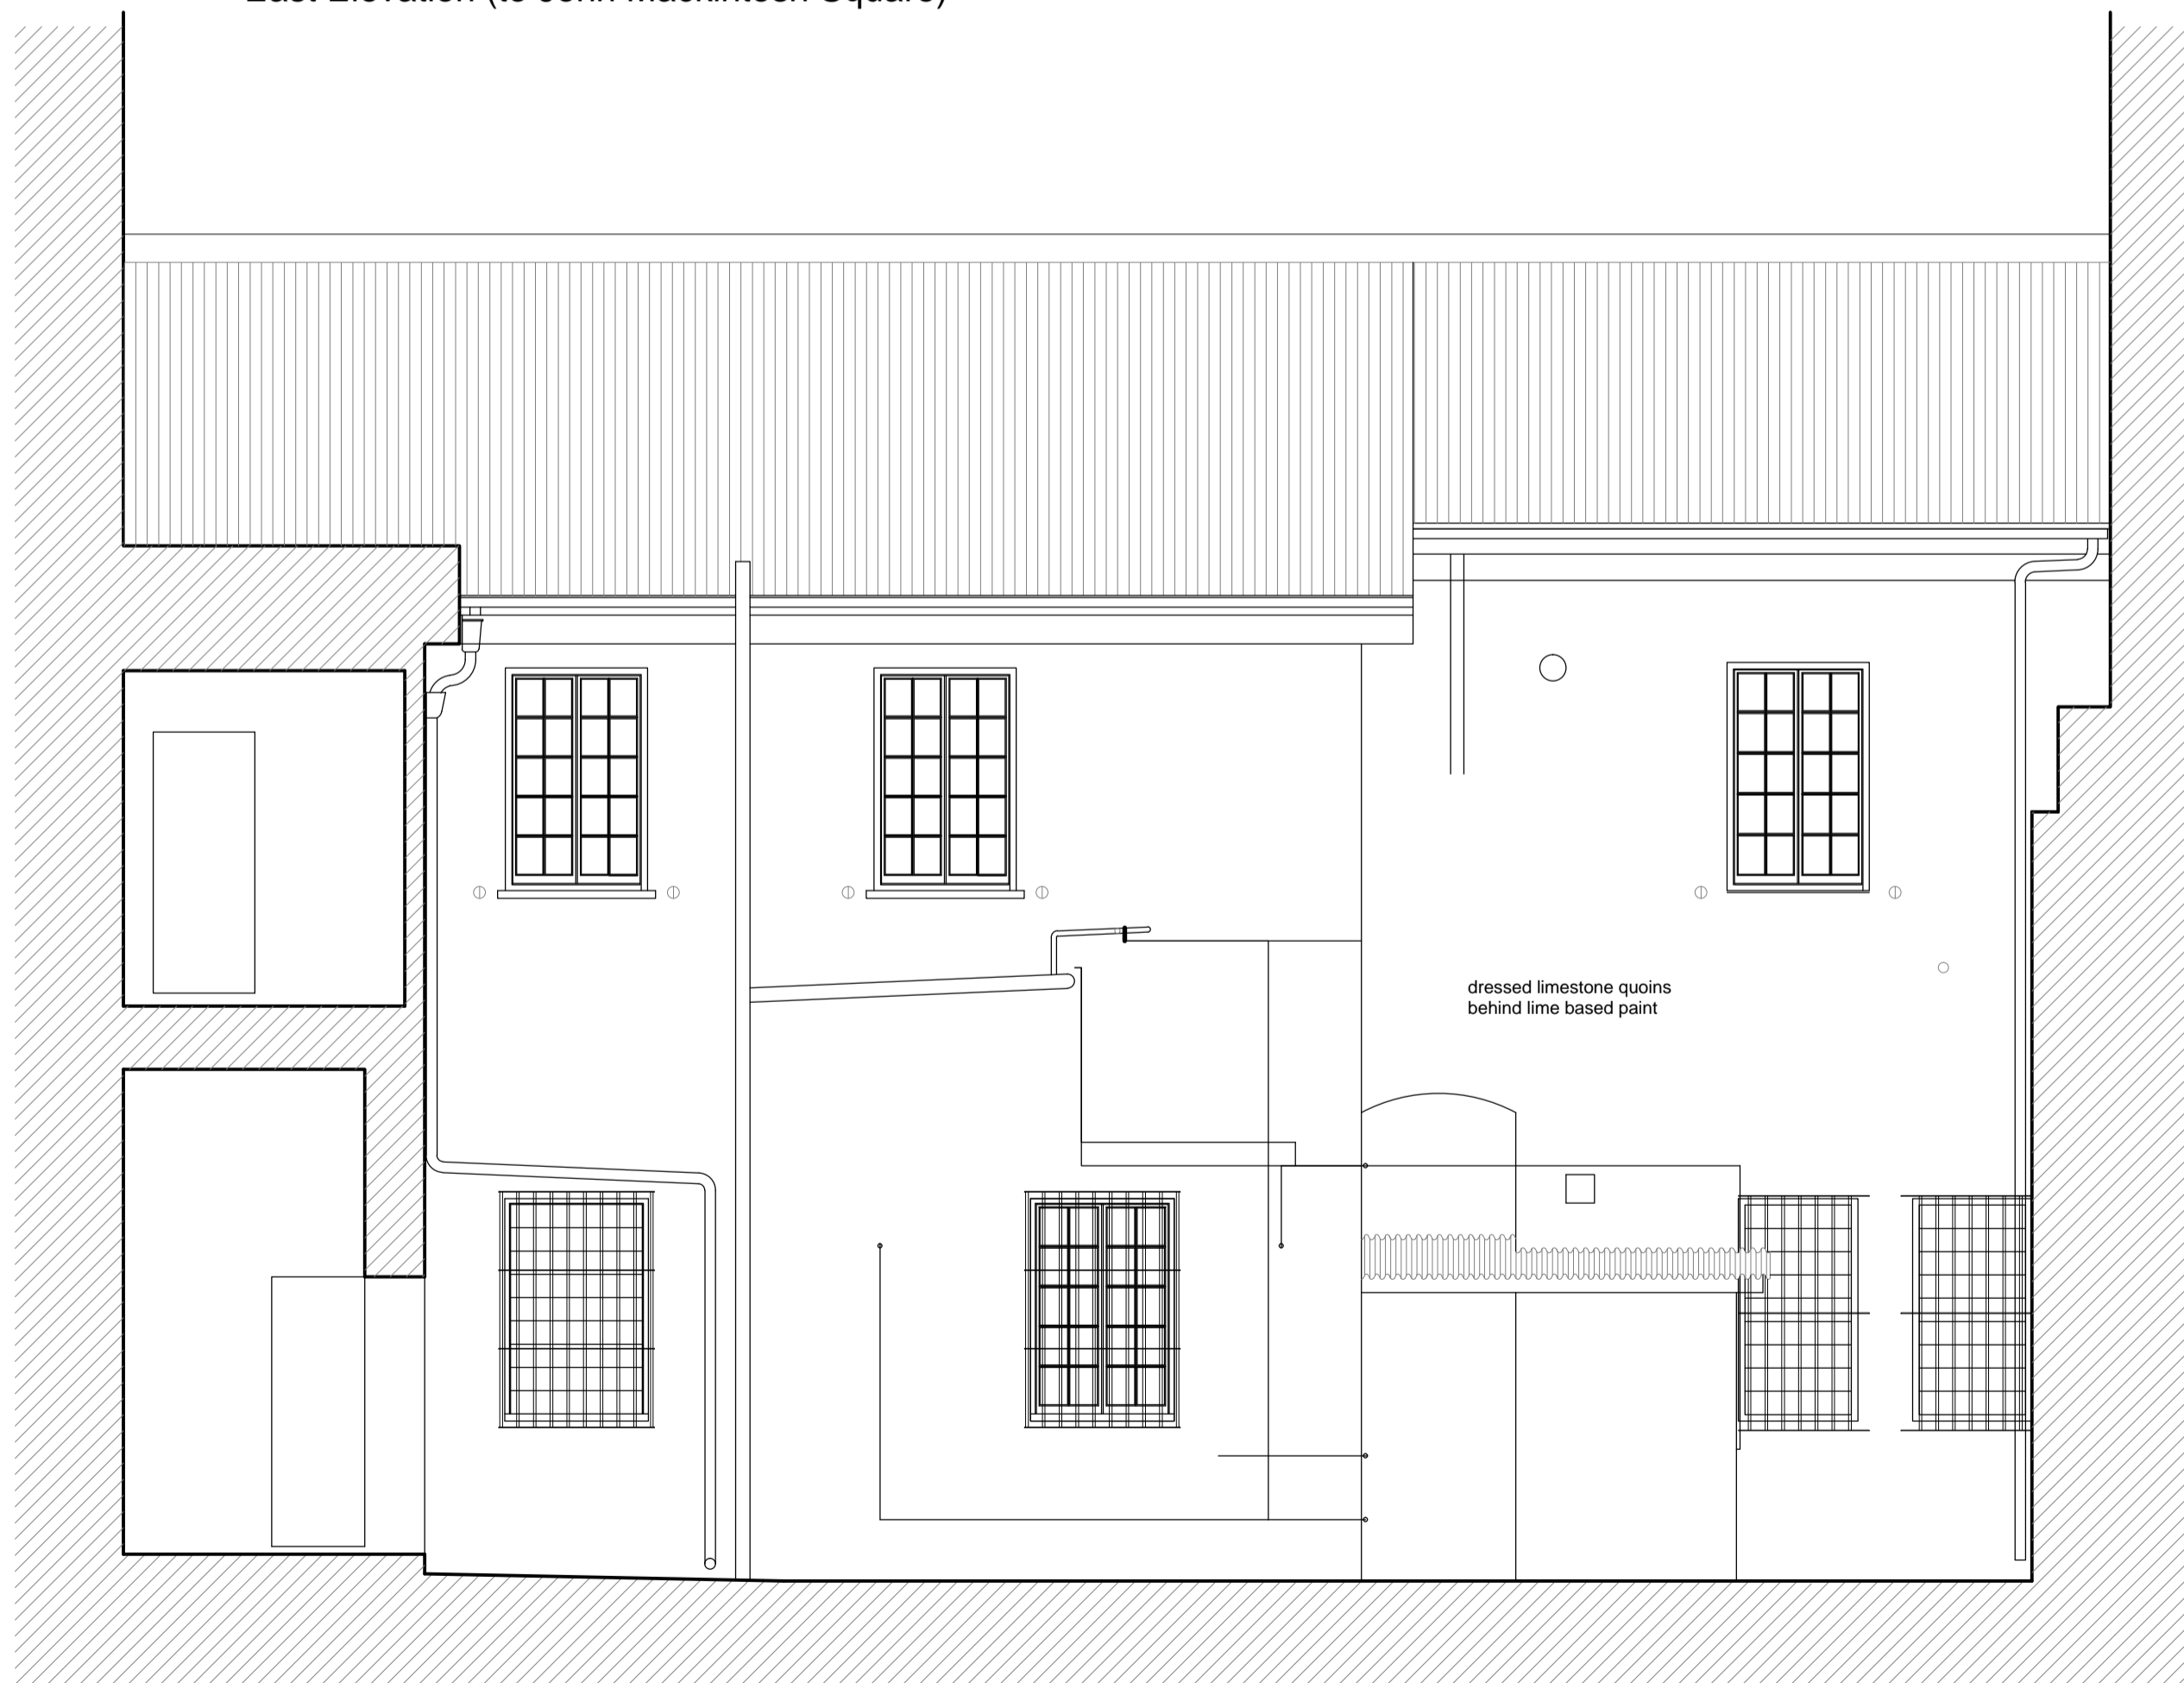

Section F - F (South Elevation to rear yard)

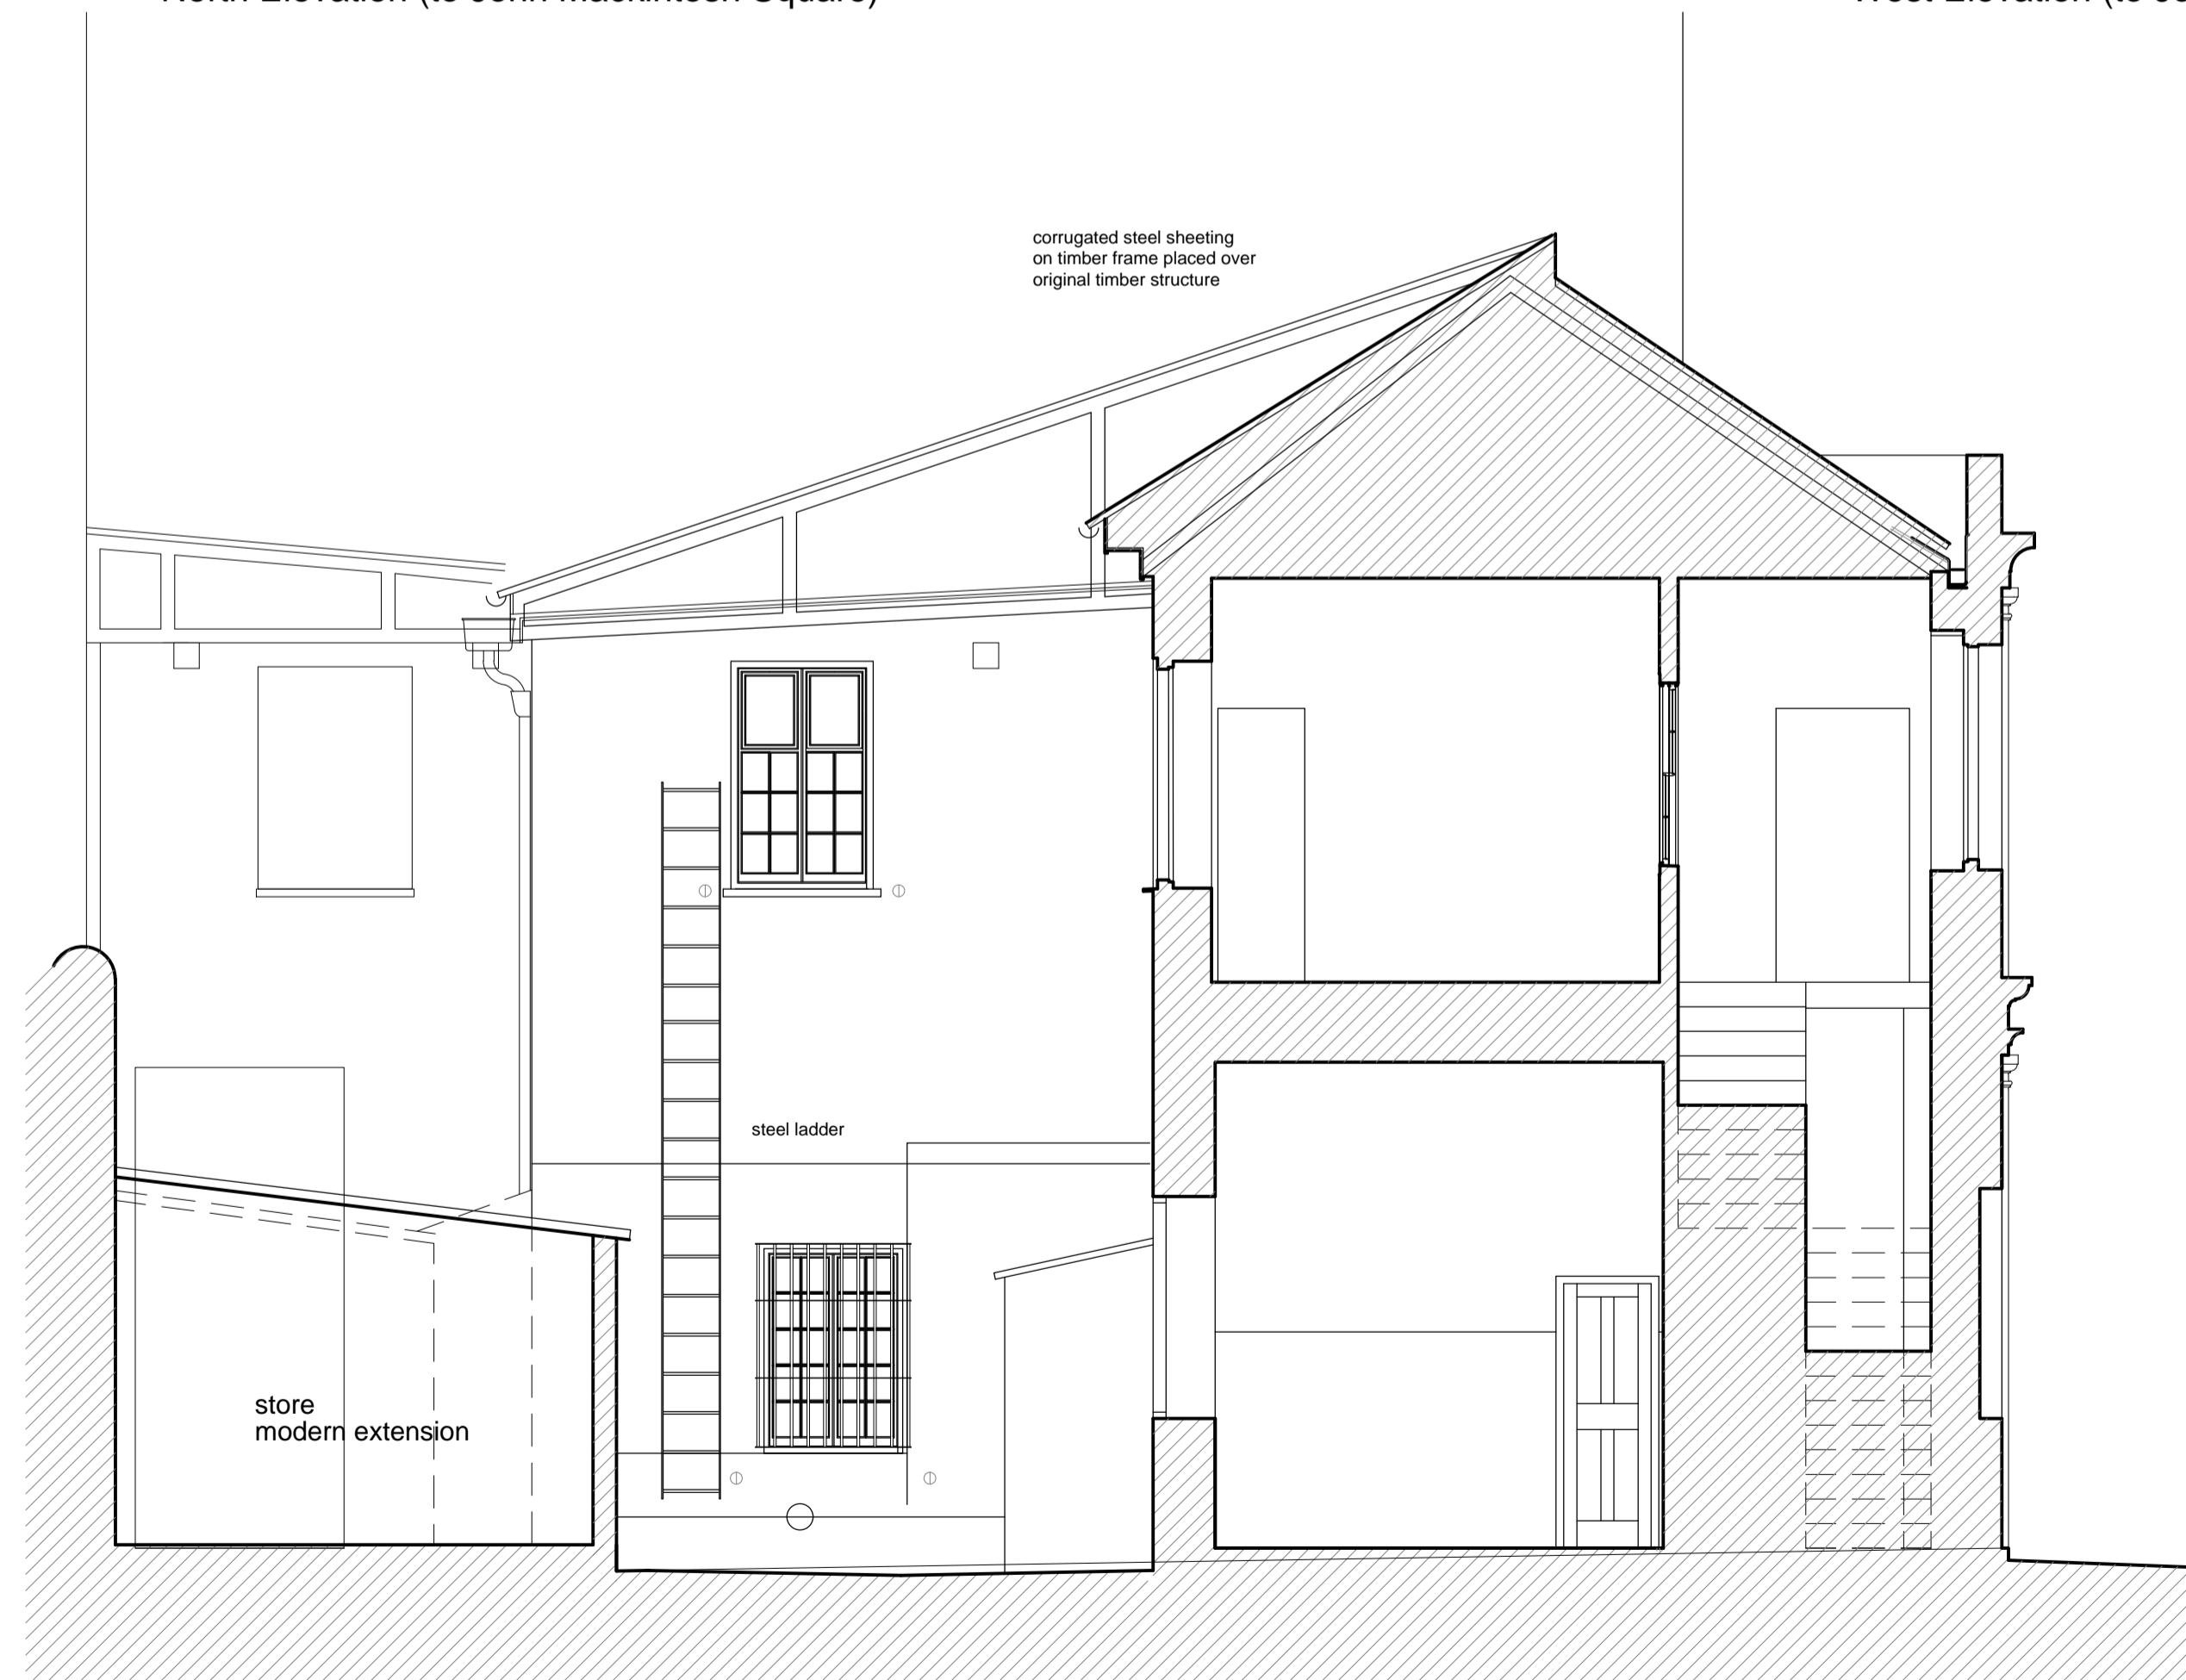

Section A - A (East Elevation to rear yard)