



Repairs to all existing doors and windows to be left in position and those to be carefully removed and set aside for reuse:
a) Remove all ironmongery (except for hinges where these are in good working order).
b) Remove all loose or defective paint and all excess paint particularly to the mouldings
c) Piece in all cut outs from previous ironmongery.
d) Remove all excess, loose or defective putty.

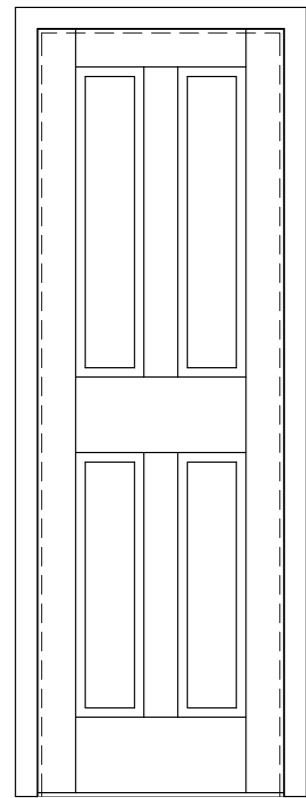


D1

reuse panelled door and frame

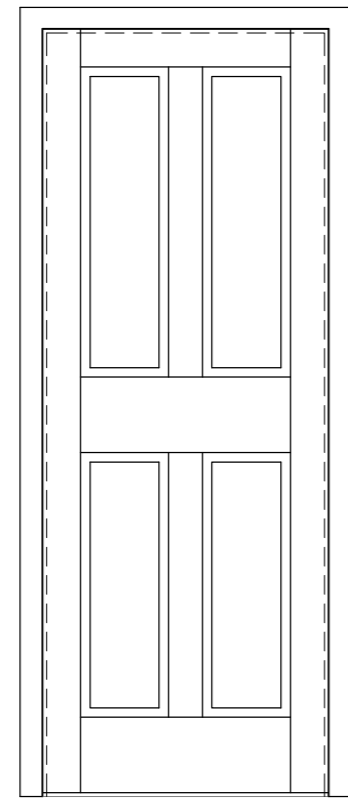


D2, D3 & D4.

reuse panelled door and frame

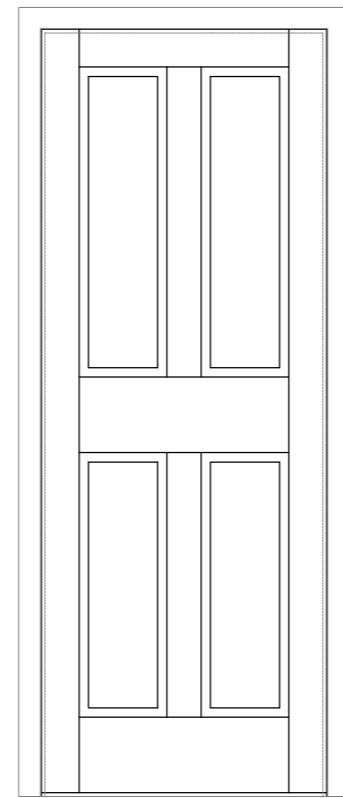


D5

reuse panelled door only fit to existing frame

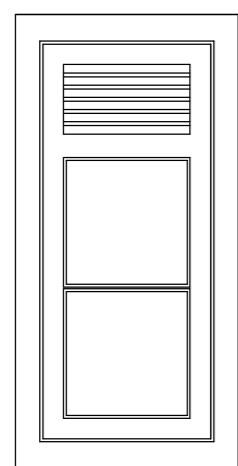

W1 & W2

reuse casement window and frame

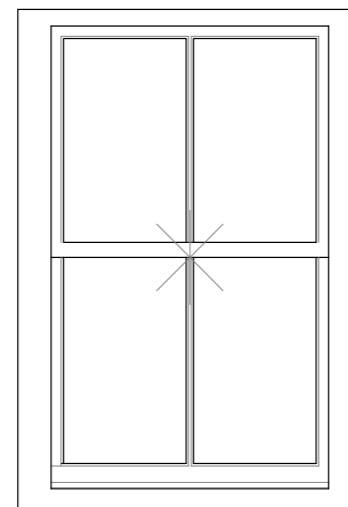

W3

reuse vertical sliding sash window and frame

The Main Guard
13, John Mackintosh Square,
Headquarters for
the Gibraltar Heritage Trust
Drg No 19
Joinery
Doors and windows for reuse
scale 1: 50 date May 2007
J. S. Langdon BArch.