



Notes

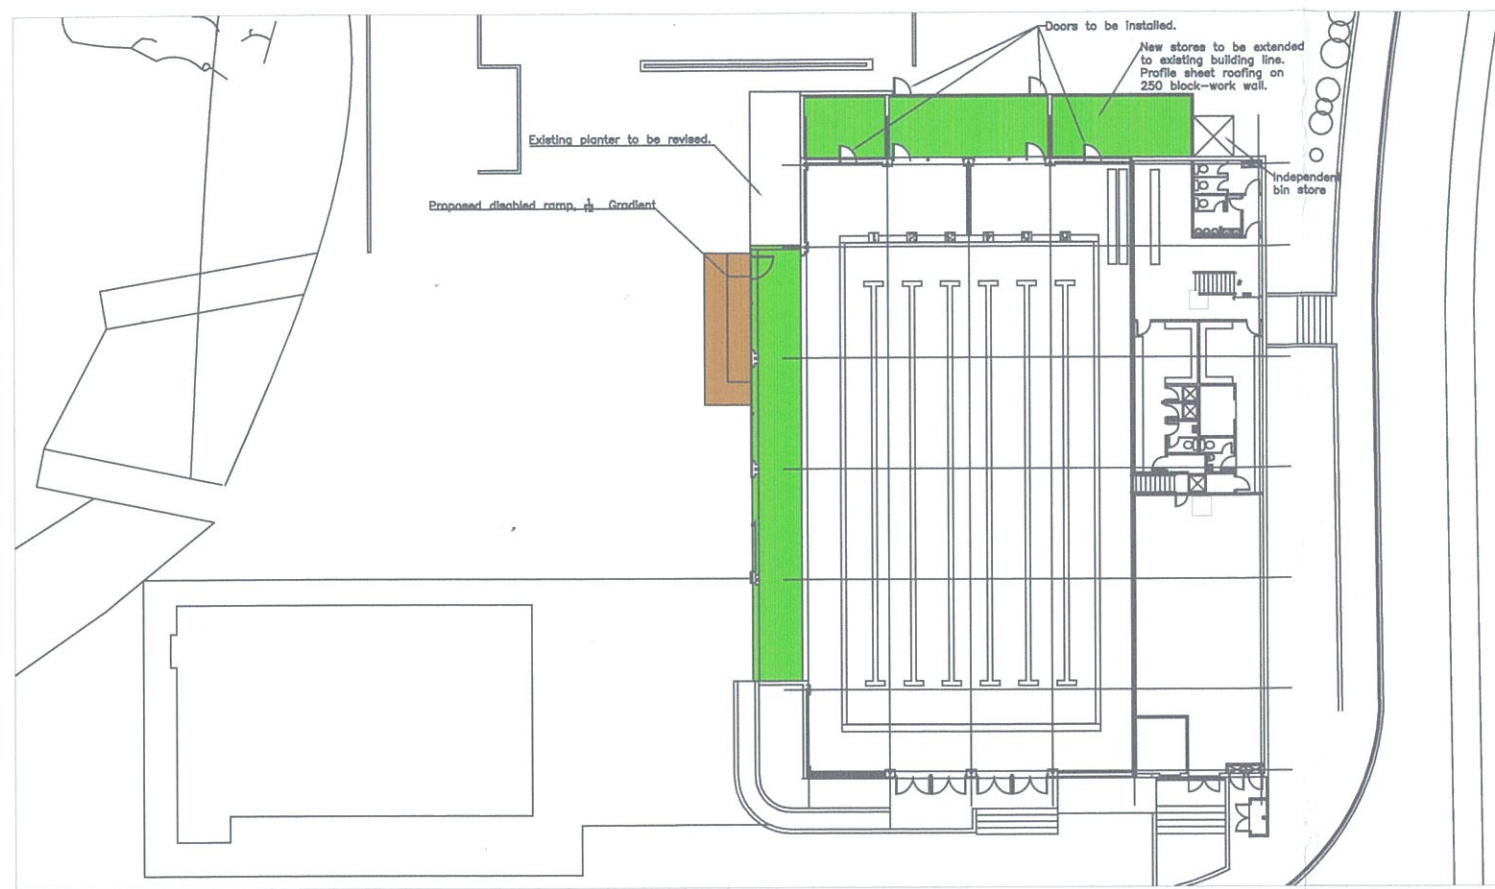


PROPOSED PLAN

SCALE 1:10000

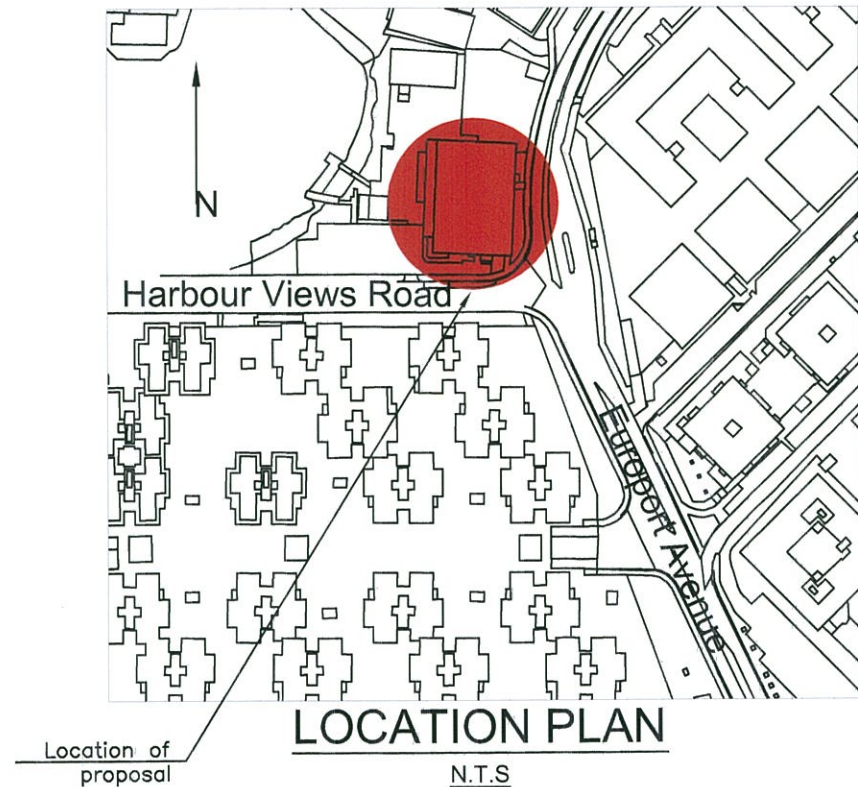

LOCATION PLAN

N.T.S

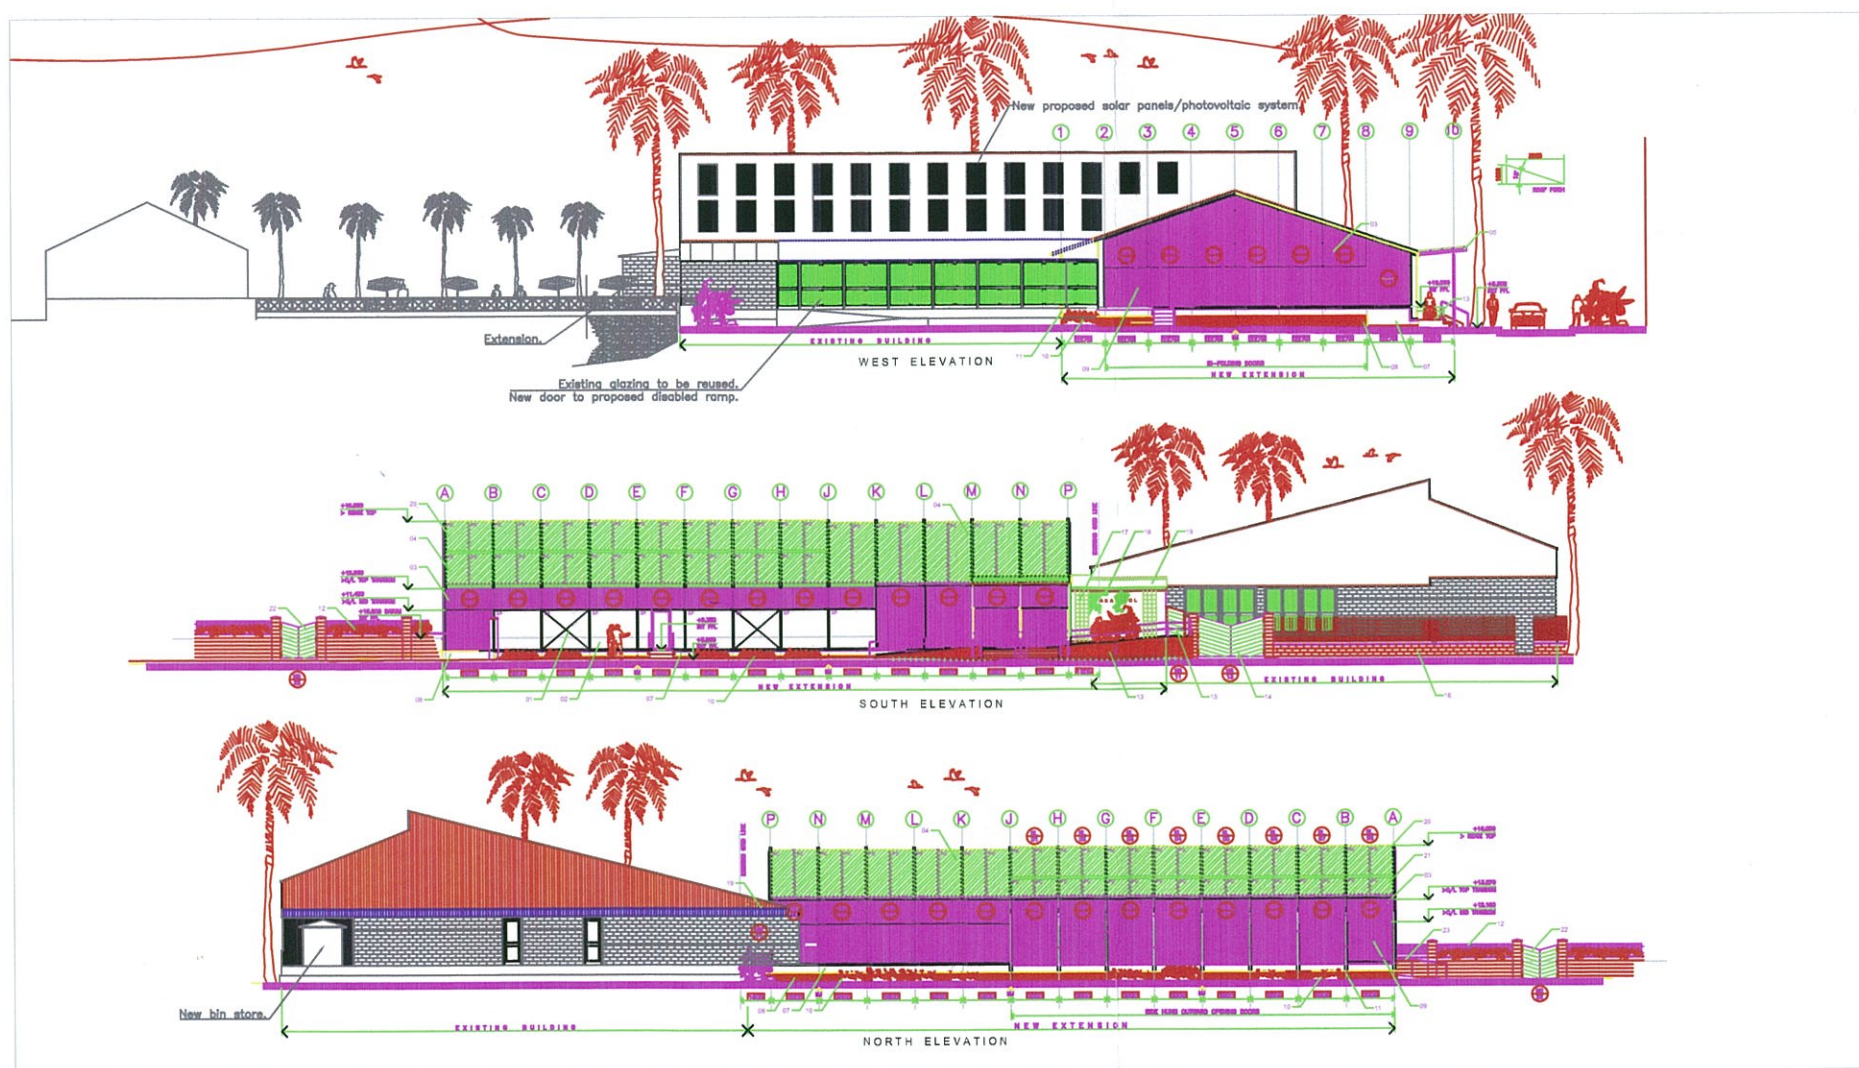

PROPOSED ELEVATION

A		Date	Revision
 H.M Government of Gibraltar Technical Services Department Joshua Hassan House Secretary's Lane Gibraltar		Client	

Client

Job Title

GASA PROPOSAL

DRAWING TITLE

**PROPOSED PLAN,
ELEVATION AND
LOCATION PLAN**

Scale As Shown

Date 15.02.2013 Drawn by J.RUSSO