


TOWN PLANNING AND
BUILDING CONTROL
19 MAR 2013
RECEIVED



Existing

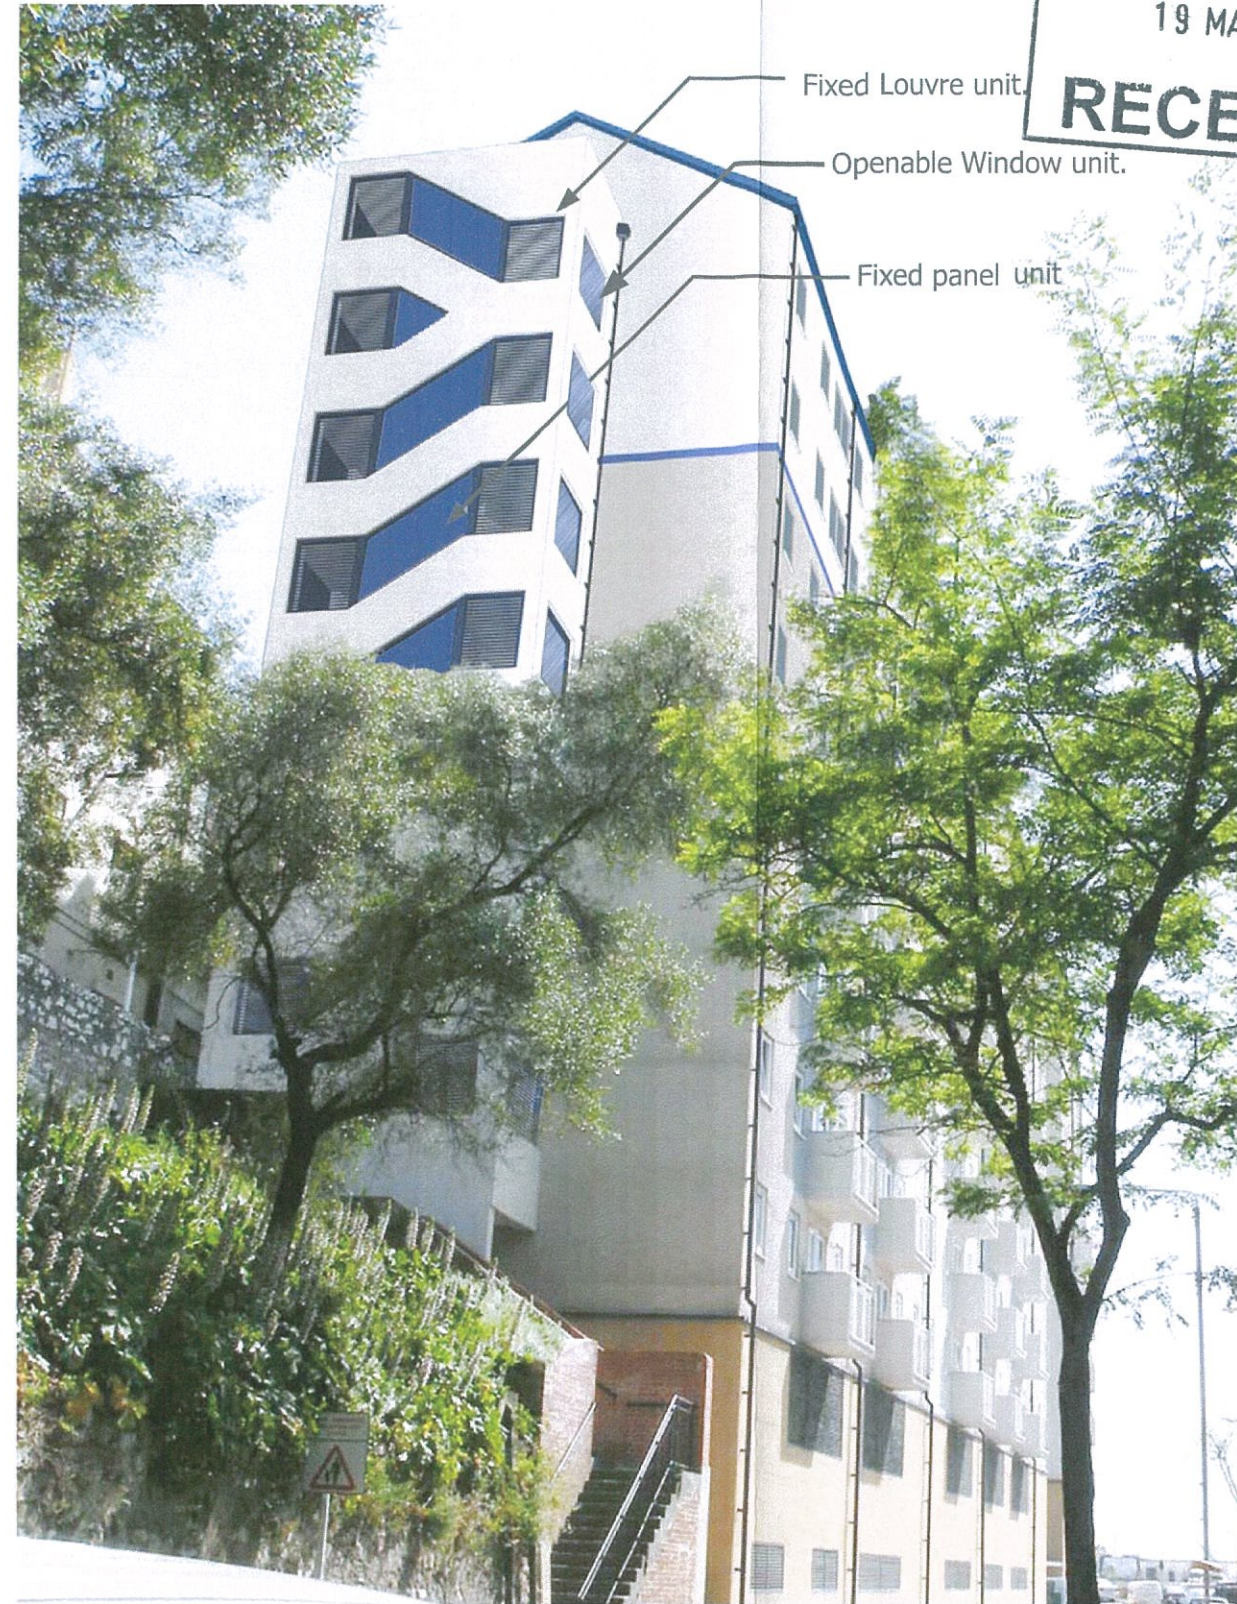

Proposed

Bayview Terraces - Proposed external staircase - Option 3