




GSLA SWIMMING POOL COMPLEX-PROPOSED RENEWABLE ENERGIES

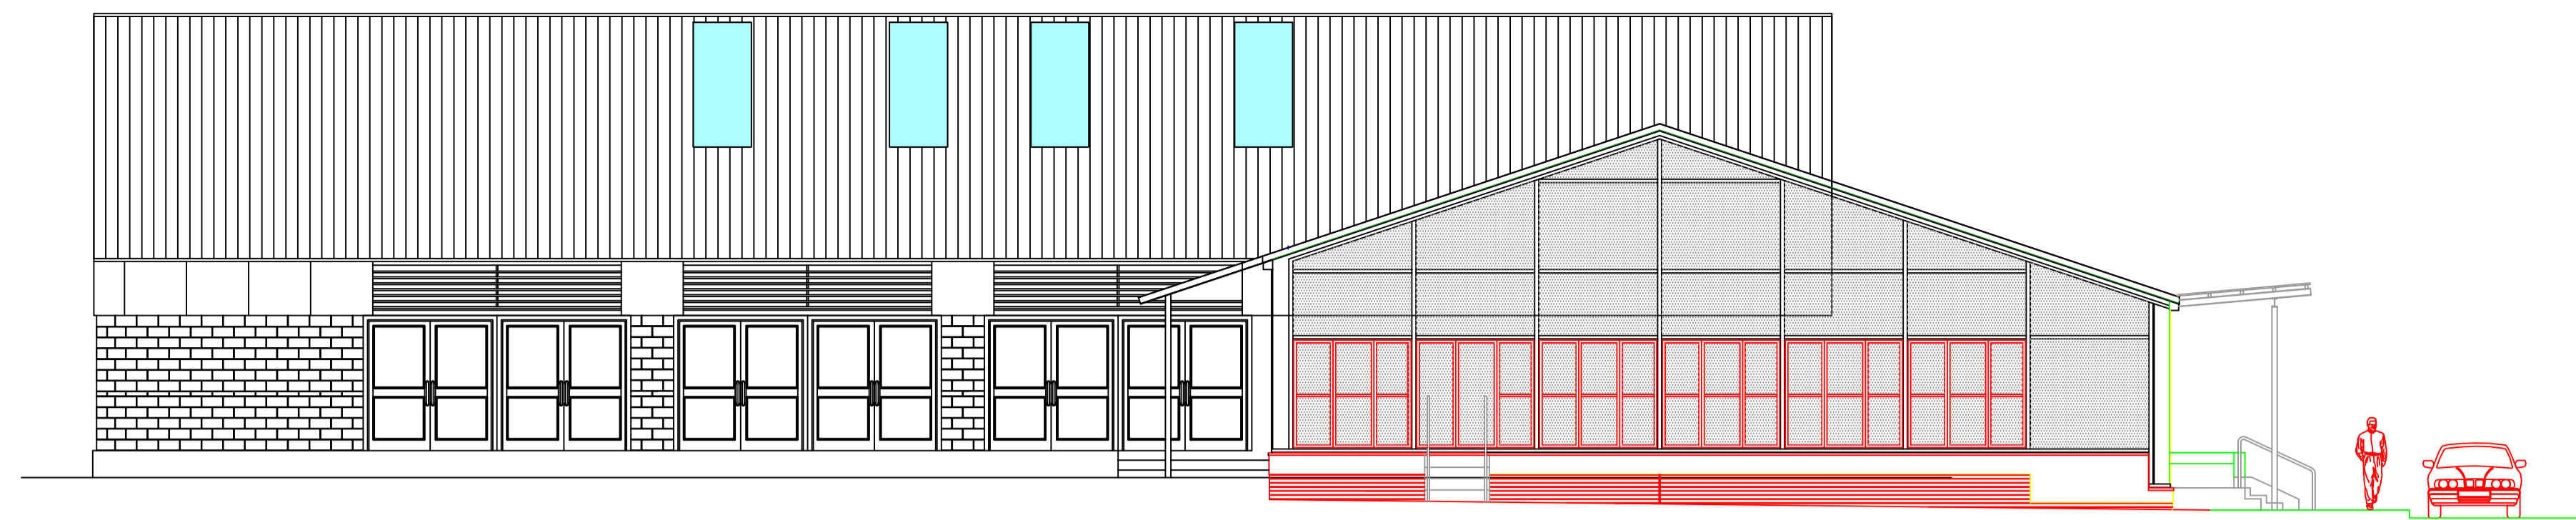

WEST ELEVATION

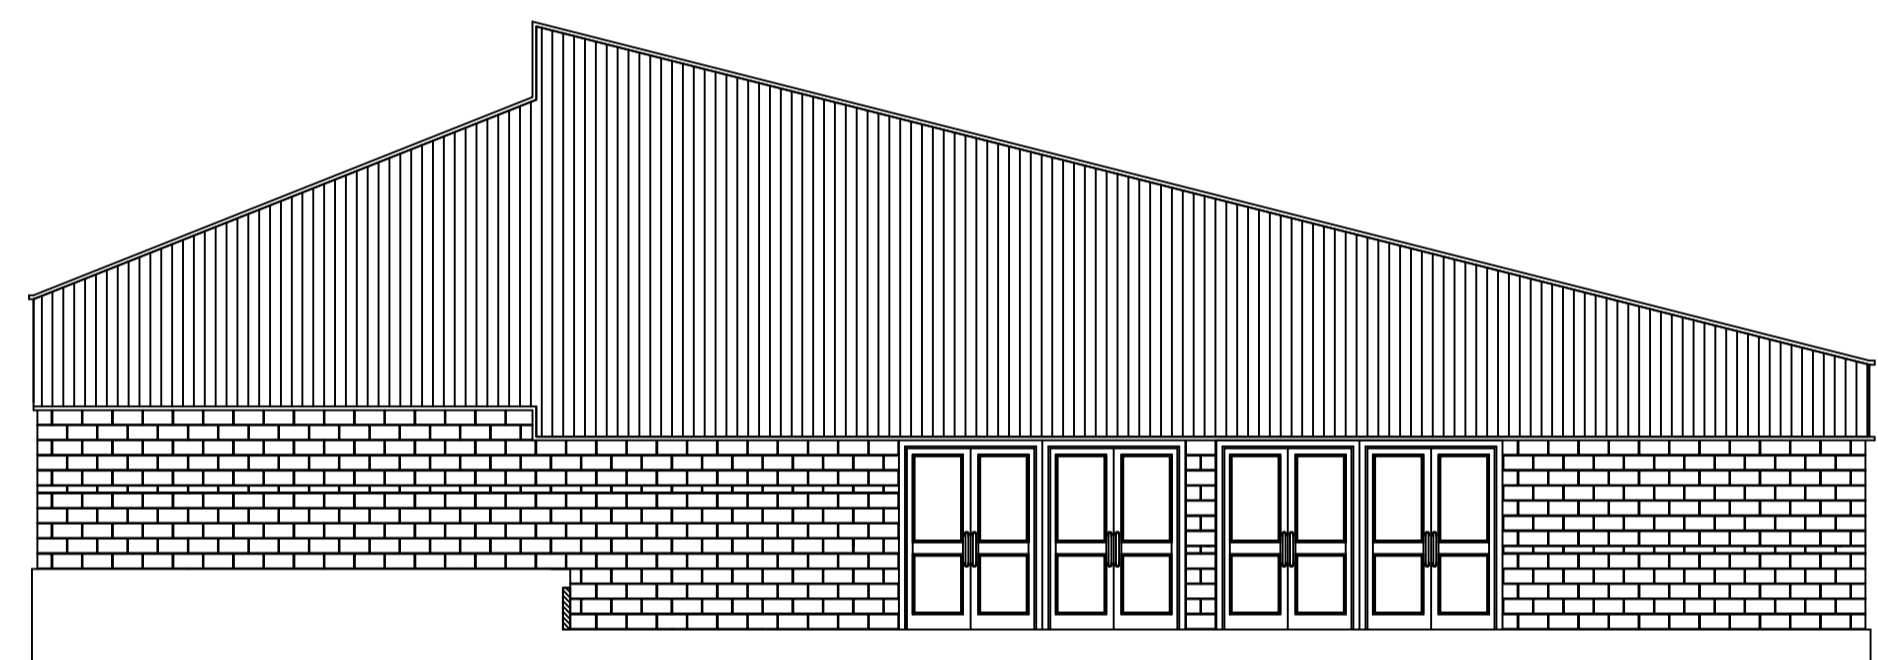

NORTH ELEVATION

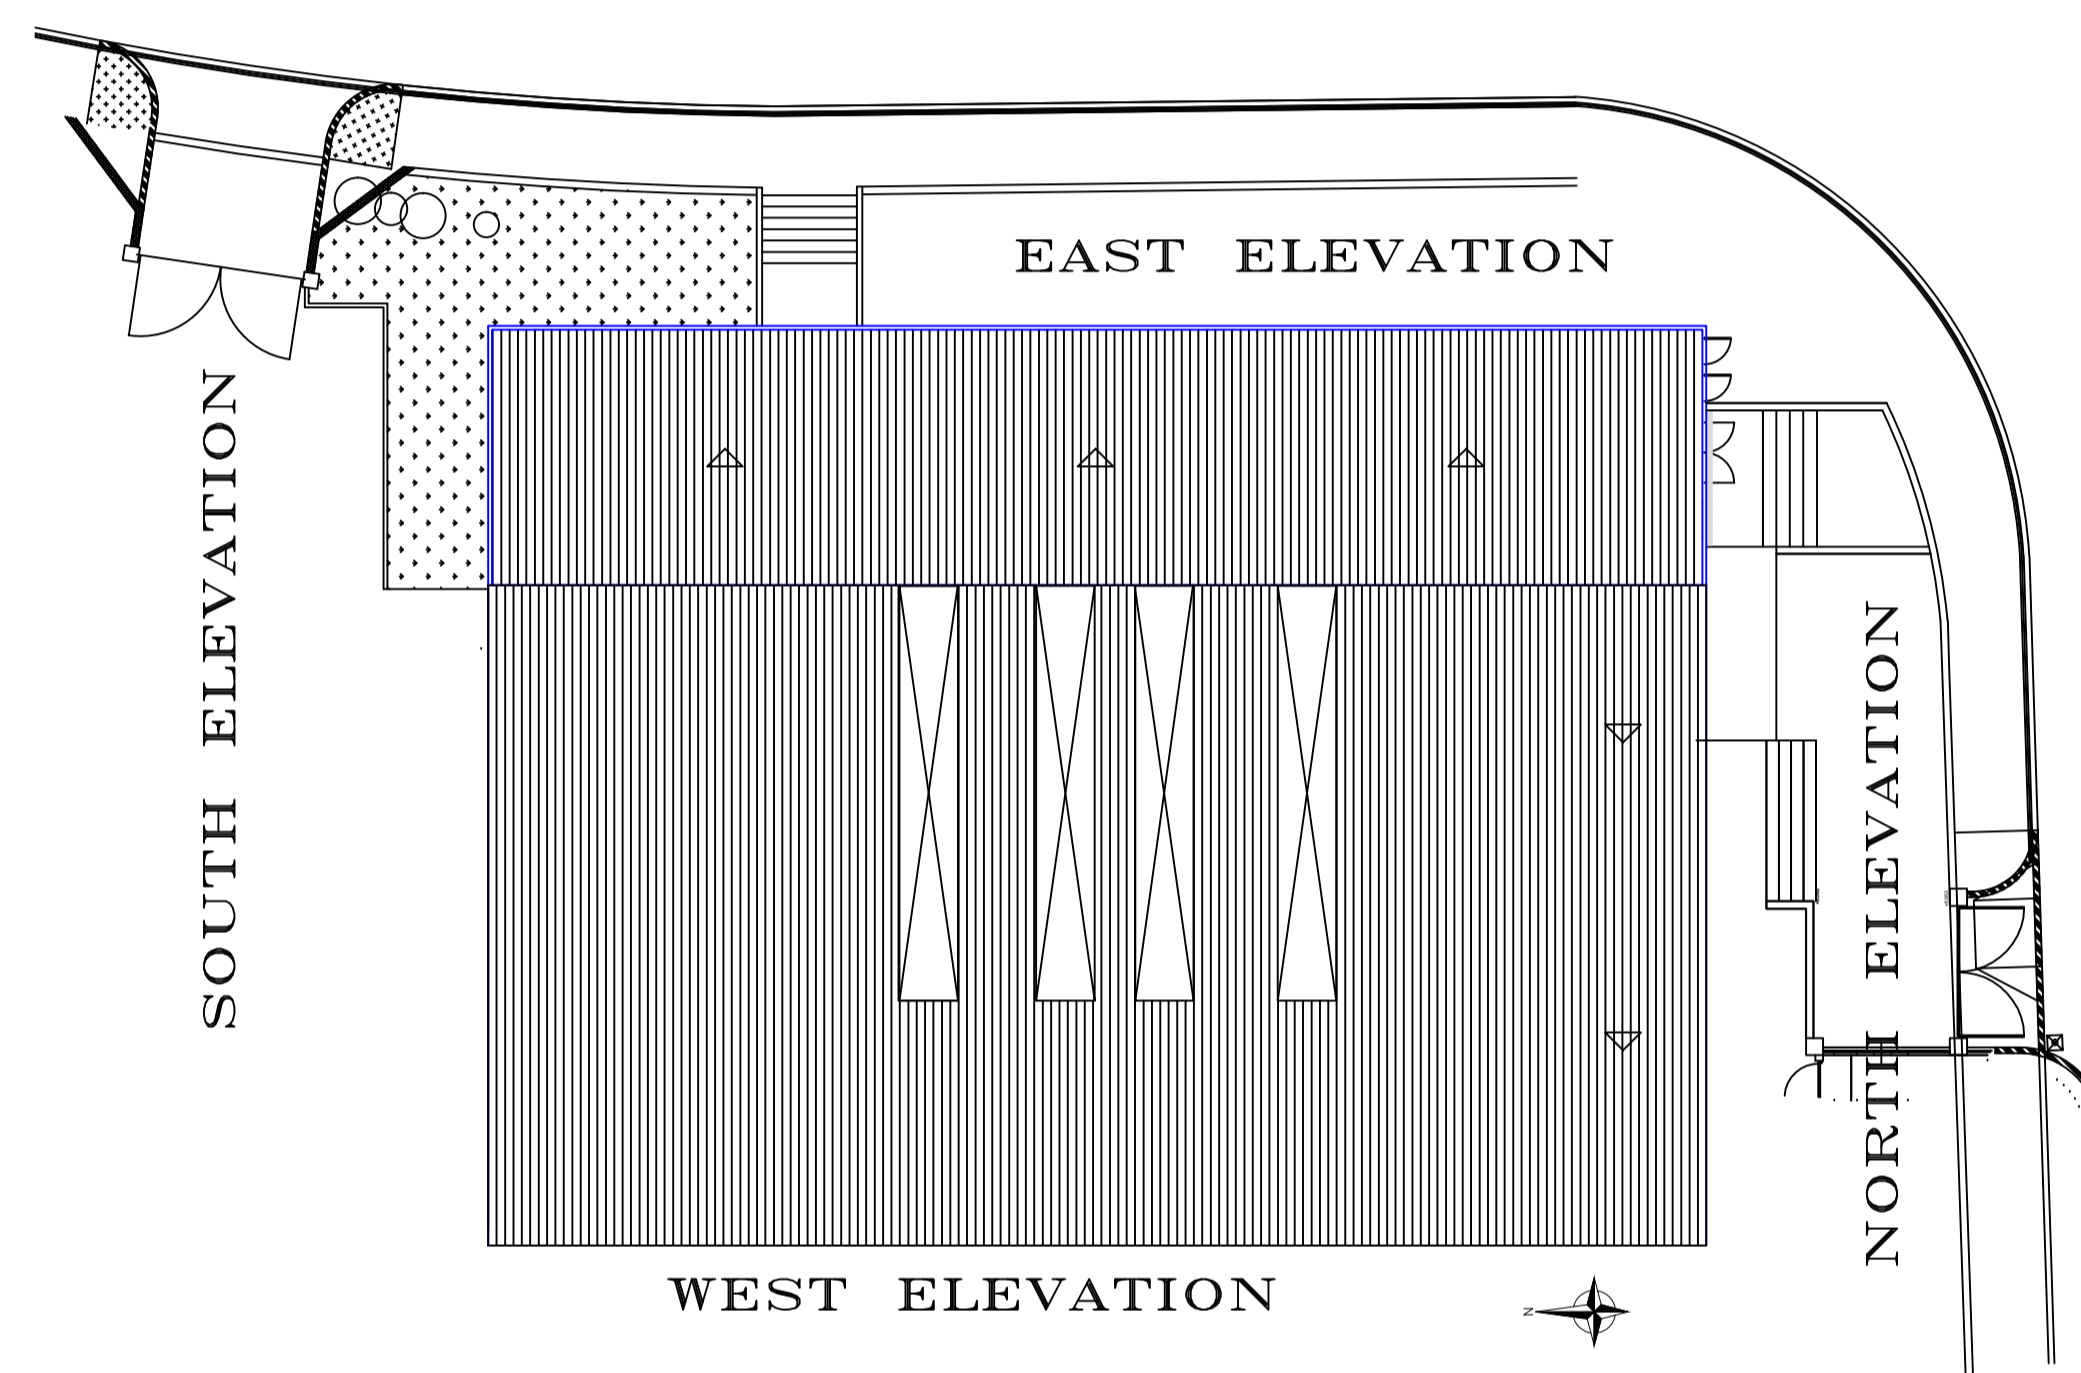


EAST ELEVATION


SOUTH ELEVATION

WEST ELEVATION

NORTH ELEVATION

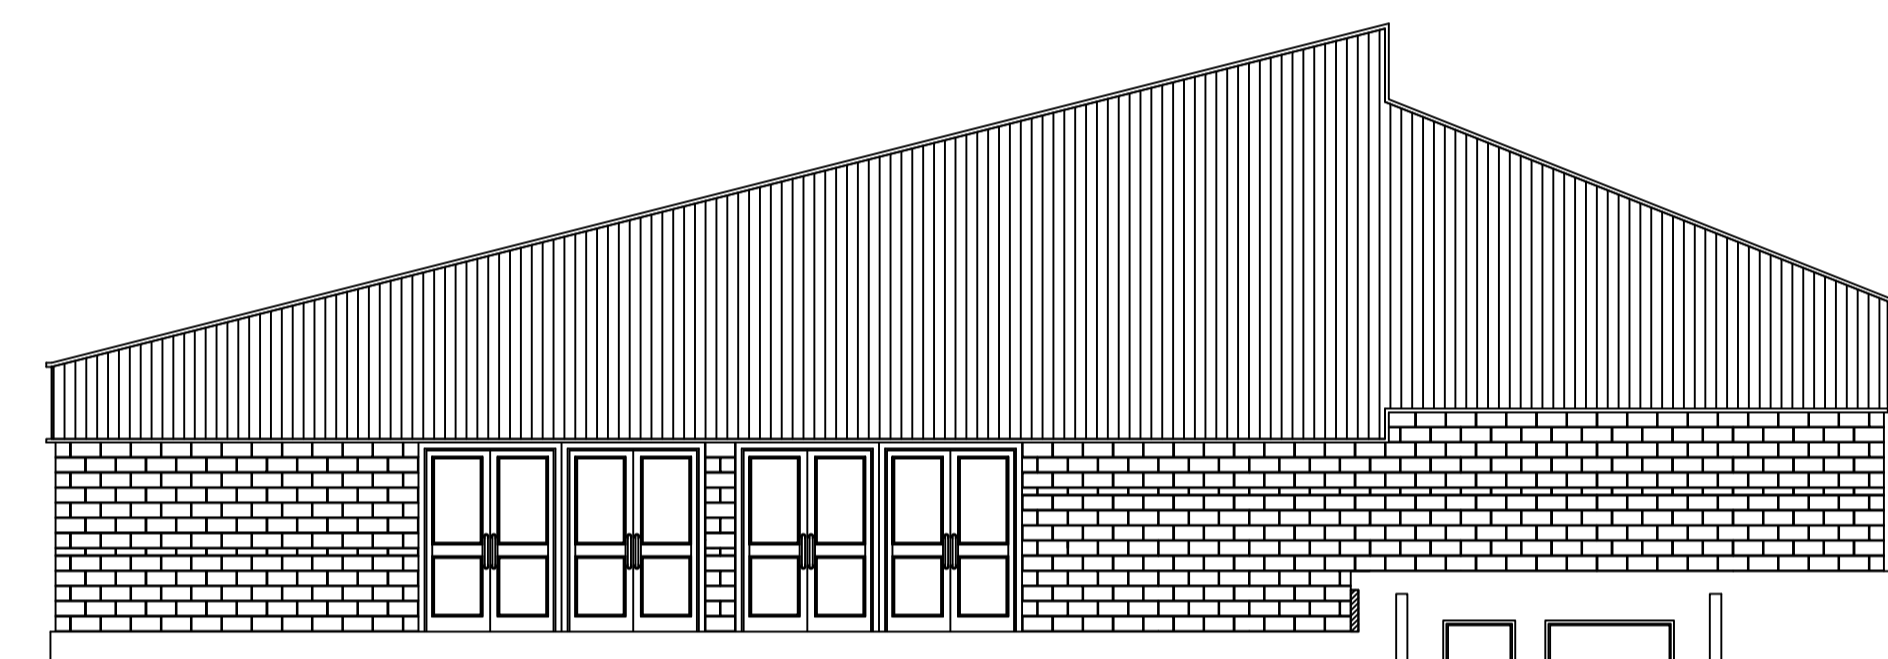

SOUTH ELEVATION

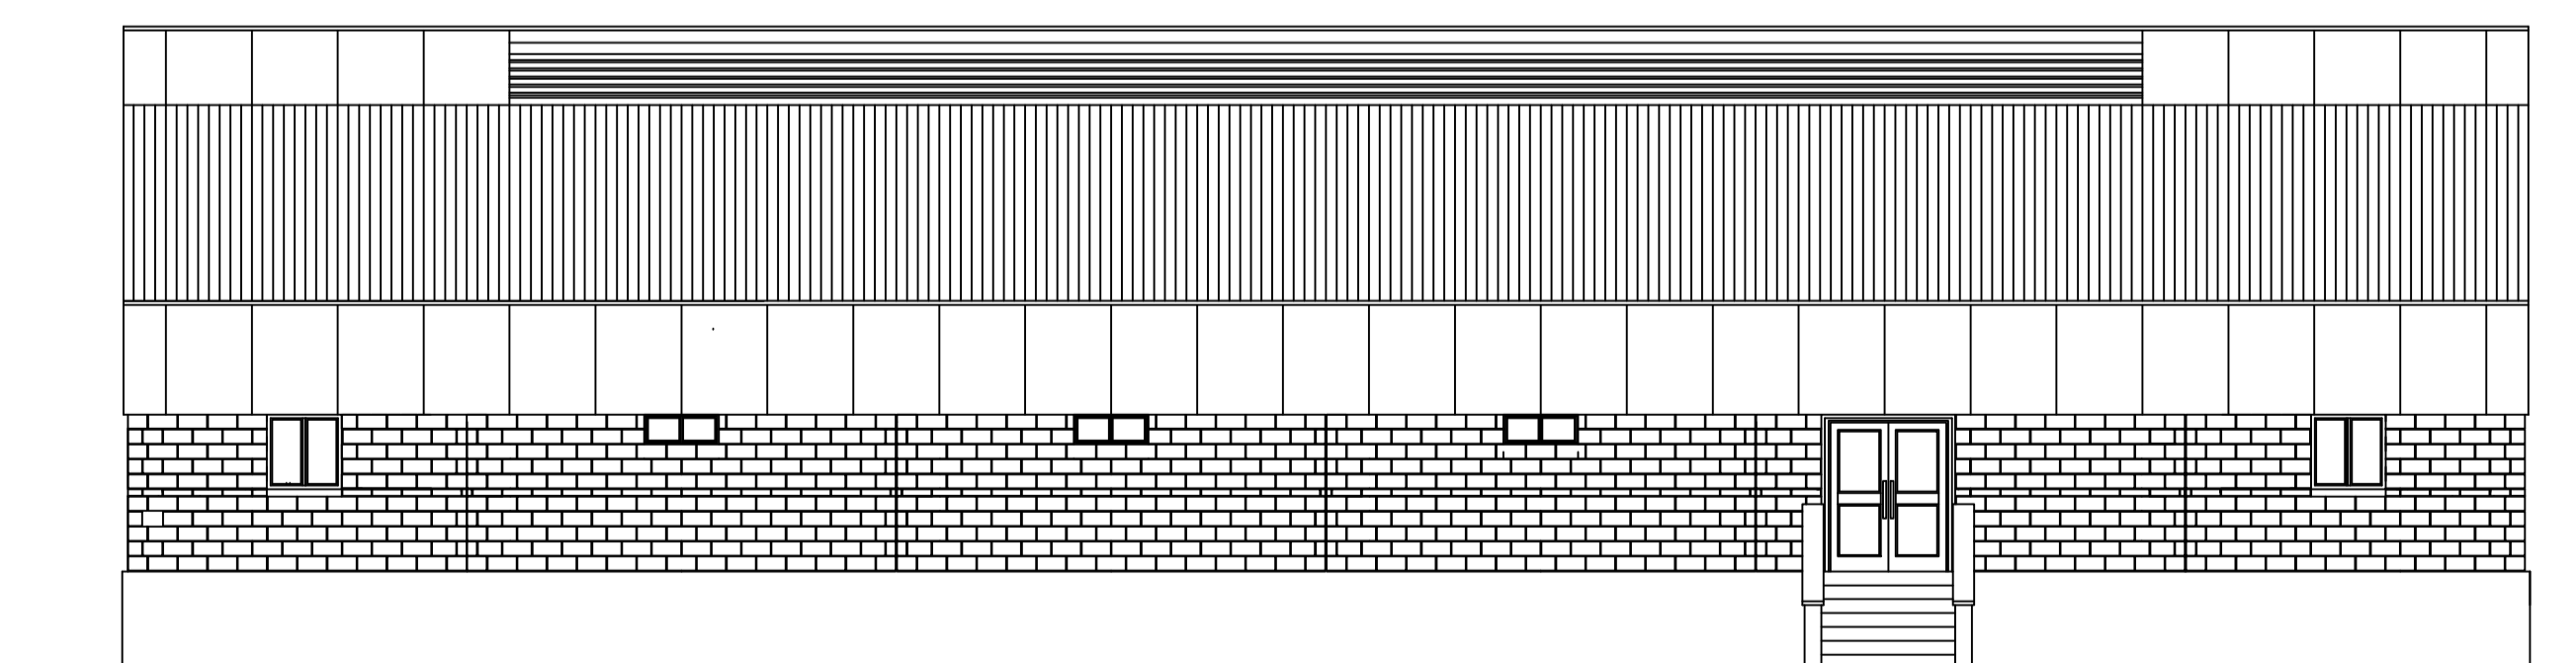

EAST ELEVATION