


GSLA SWIMMING POOL COMPLEX-PROPOSED RENEWABLE ENERGIES

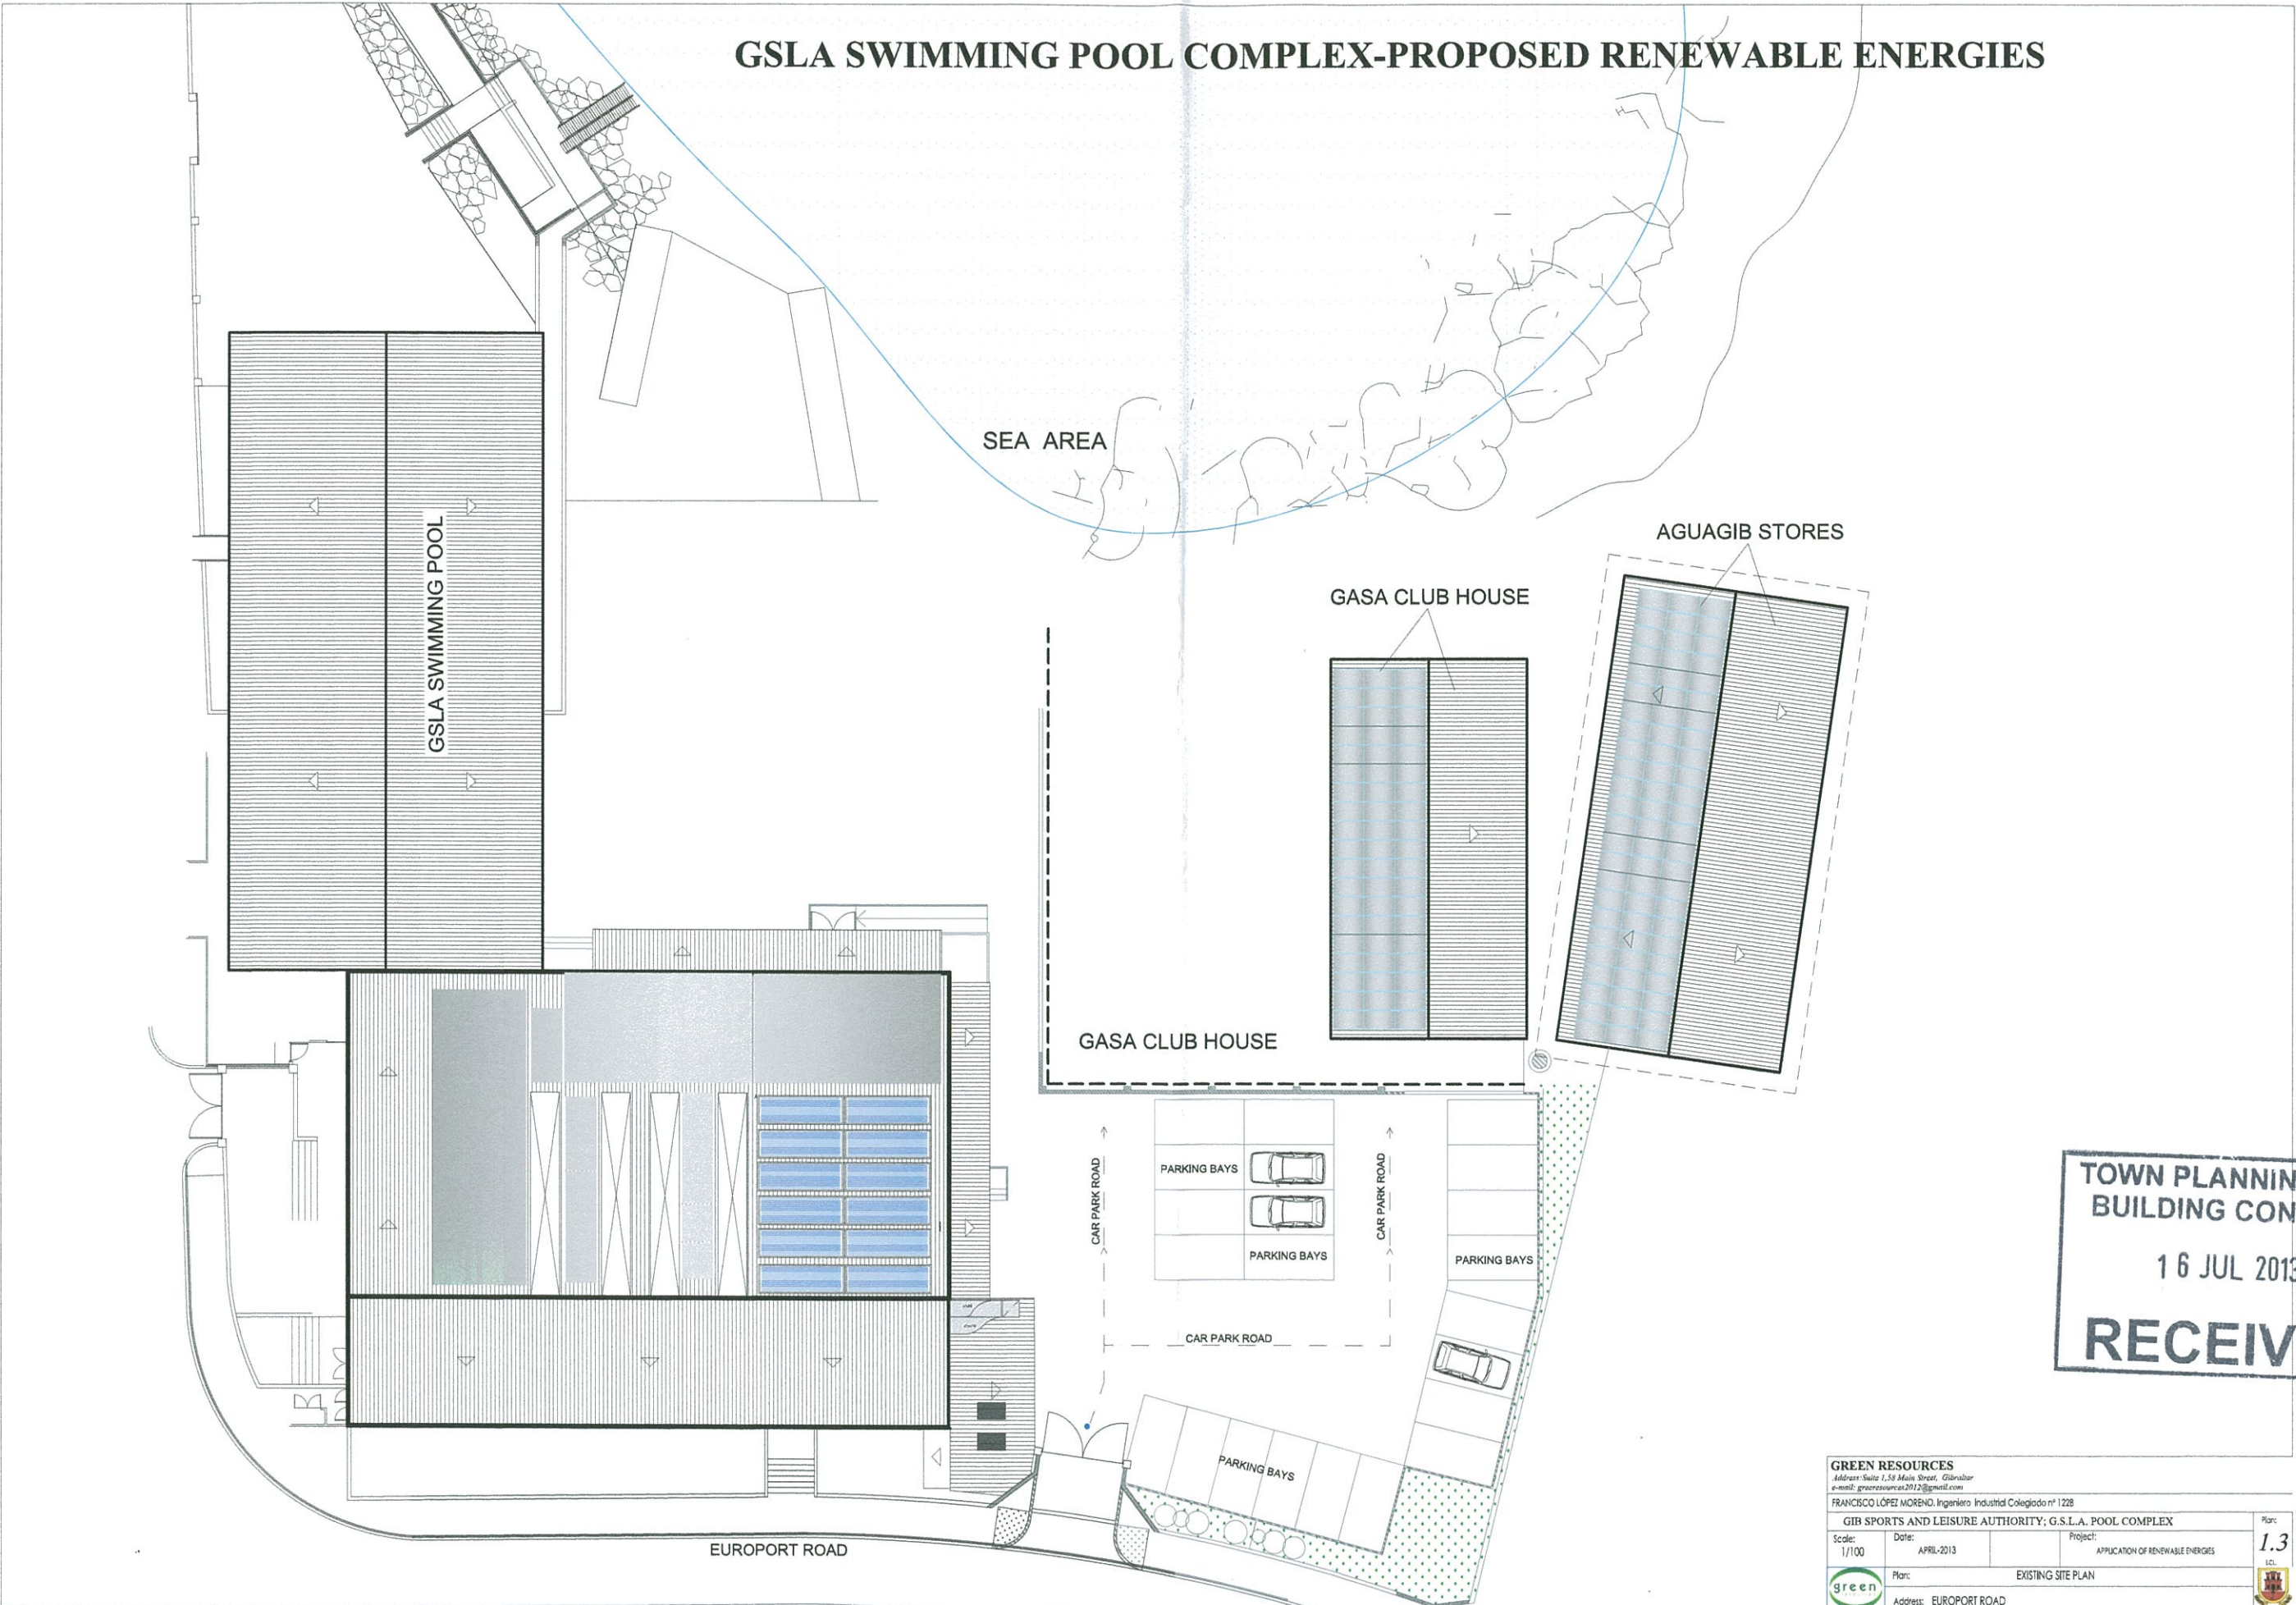

TOWN PLANNING AND
BUILDING CONTROL
16 JUL 2013
RECEIVED

GREEN RESOURCES Address: Suite 1.58 Main Street, Gibraltar e-mail: greenresources2012@gmsll.com			
FRANCISCO LÓPEZ MORENO, Ingeniero Industrial Colegiado nº 1228			
GIB SPORTS AND LEISURE AUTHORITY; G.S.L.A. POOL COMPLEX			
Scale: 1/100	Date: APRIL-2013	Project: APPLICATION OF RENEWABLE ENERGIES	Plan: 1.3
Plan: EXISTING SITE PLAN			ICL
Address: EUROPORT ROAD			