

NOTES:
General
 1. All dimensions are given in millimetres and all levels in meters.
 2. Do not scale. Work to figured dimensions. Contractor to check all dimensions. All errors and omissions to be reported to the engineers.

TOWN PLANNING AND
 BUILDING CONTROL
 12 AUG 2013
 RECEIVED

Revisions		Date	By

Architect: **WSRM architects**

Client: **Ministry of Education**

Project: **Hospital Ramp Project (Old St. Bernard's Hospital) Gibraltar**

Drawing Title: **Level 1 Demolition & Soft Stripping Plan**

Date	Scale	Drawn By
28 JAN 13	A1	M. Bello


THIS DOC. MUST BE READ WITH THE DRAWING


Engineer: **M. Bello**

Drawing Status: **Demolition**

Job No.	Dep. No.	Rev.
789	/ 03	

BELILOS
 CONSULTING ENGINEERS
 5/1 ENGINEER LANE GIBRALTAR
 TEL: +350 20079948 FAX: +350 20072983
 E-MAIL: info@belilosgi.com



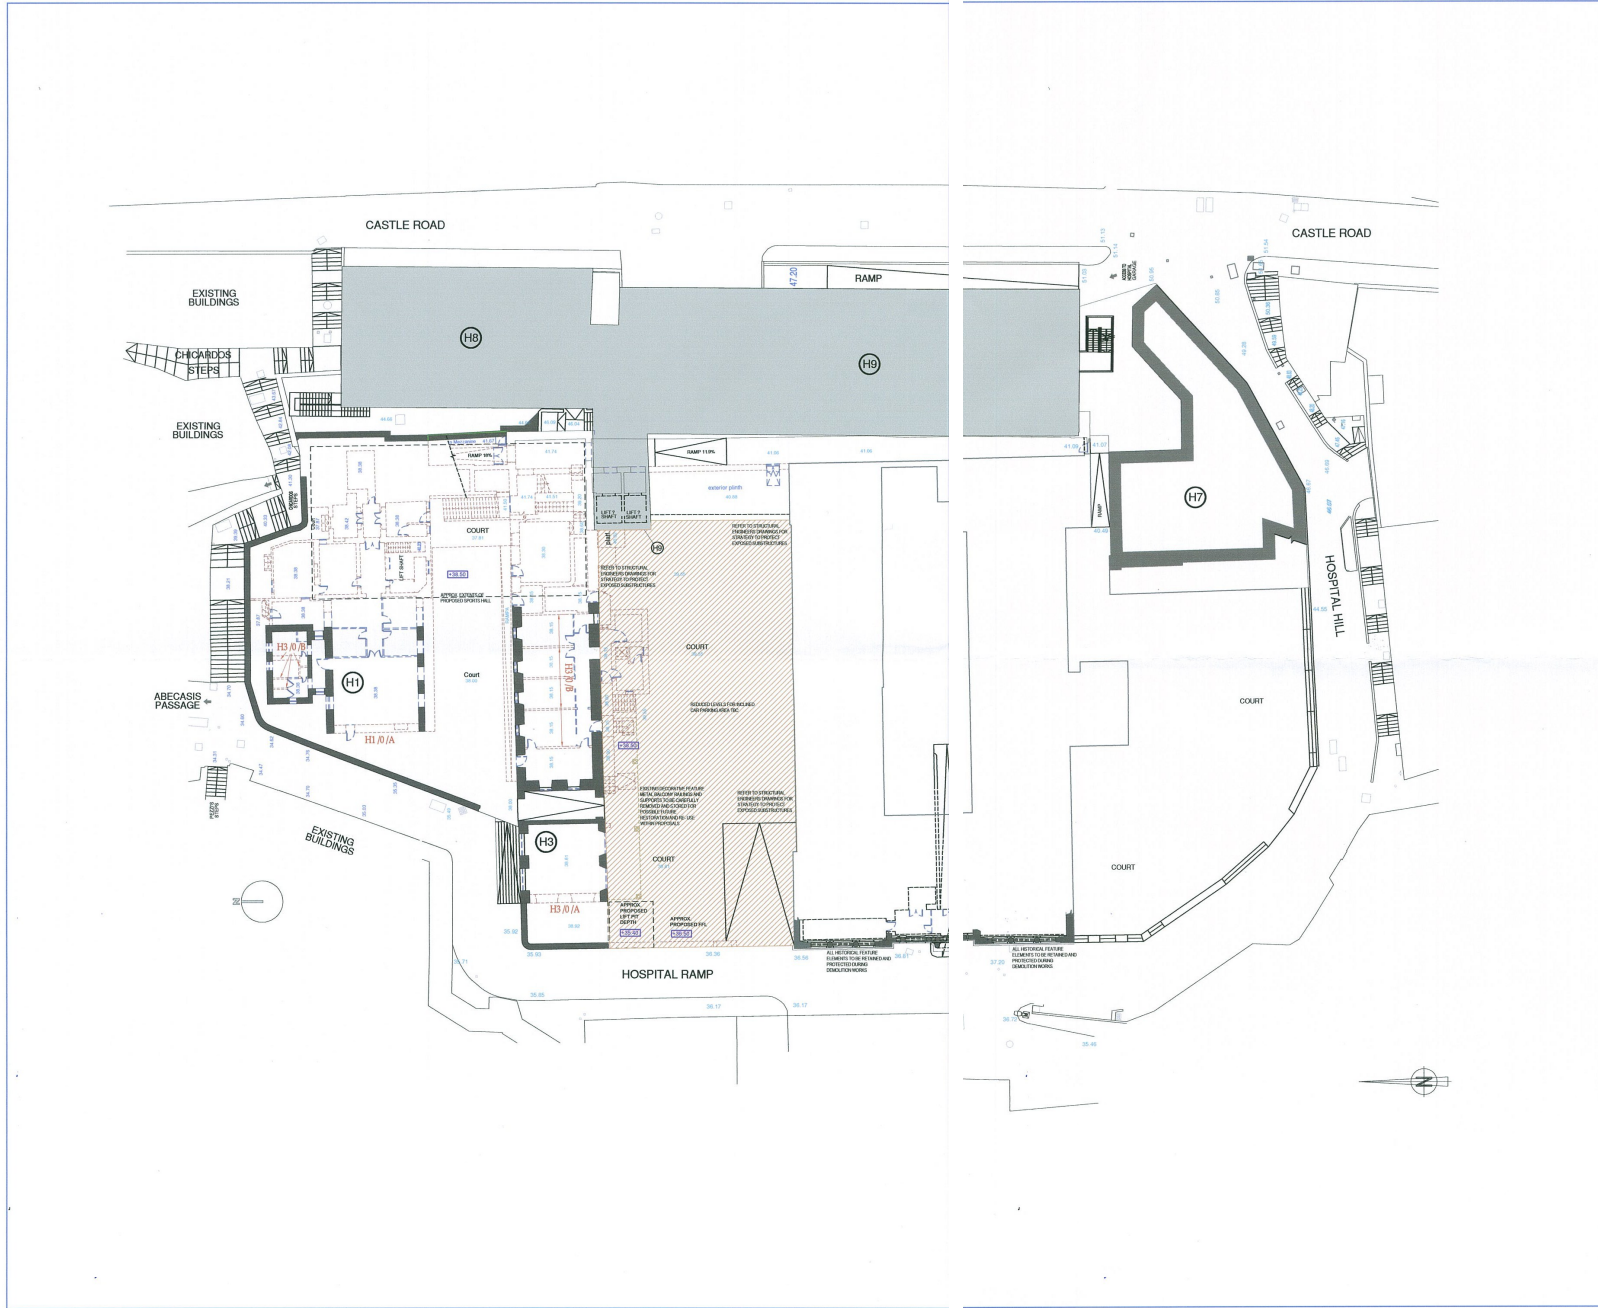

NOTES:
General
 1. All dimensions are given in millimetres and all levels in meters.
 2. Do not scale. Work to signed dimensions. Contractor to check all dimensions. All errors and omissions to be reported to the engineers.

TOWN PLANNING AND
 BUILDING CONTROL
 12 AUG 2013

RECEIVED

Architects: **WSRM architects**

Client: **Ministry of Education**

Project: **Hospital Ramp Project (Old St. Bernard's Hospital) Gibraltar**


Drawing Title: **Level 0 Demolition & Soft Stripping Plan**

Date: 29 Jul 13
 Scale: 1:200
 Drawn By: **M. Bello**
 With DWG. No.:
 Drawing Status: **Demolition**

Job No. **789** / **02**

BELILOS
 CONSULTING ENGINEERS
 21 ENGINEER LANE GIBRALTAR
 TEL: +350 20029948 FAX: +350 20022280
 E-MAIL: mail@belilos.com



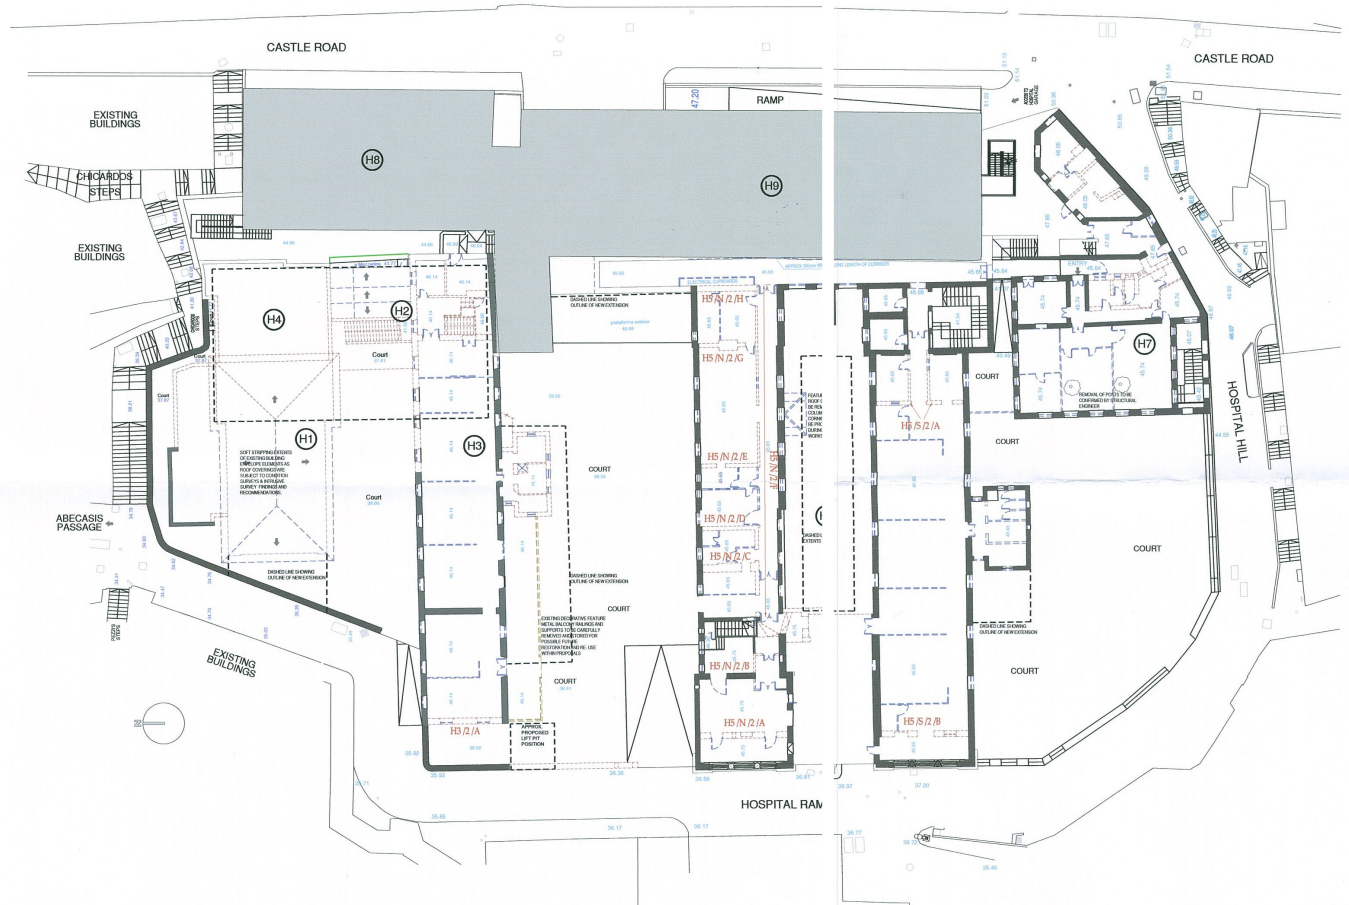

NOTES:
General
 1. All dimensions are given in millimetres and all levels in meters.
 2. Do not scale. Work to figured dimensions. Contractors to check all dimensions. All errors and omissions to be reported to the engineer.

TOWN PLANNING AND
 BUILDING CONTROL
 12 AUG 2013
 RECEIVED

Revisions		Date	Prepared by
Architect: WSRM architects			
Client: Ministry of Education			
Project: Hospital Ramp Project (Old St. Bernard's Hospital) Gibraltar			
Drawing Title: Level 2 Demolition & Soft Stripping Plan			
Title:	Scale:	Drawn By:	
25 Jul 13	1:200	A1	
THIS DOC. MUST BE READ		Engineer:	
and SCHEDULED No.:		M. Bello	
Drawing Status: Demolition			
Job. No.:	Dep. No.:	Rev.:	
789	/ 04		
BELILOS CONSULTING ENGINEERS 24 ENGINEER LANE GIBRALTAR TEL: +350 20079948 FAX: +350 20072293 E-MAIL: mail@belilosg			