



BALCONY ELEVATION BB

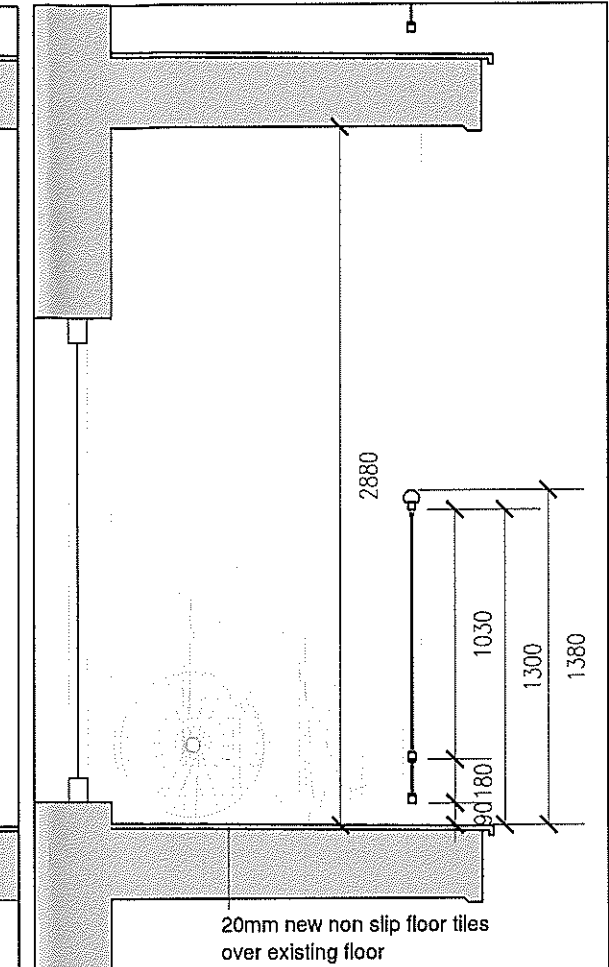

BALCONY SECTION AA

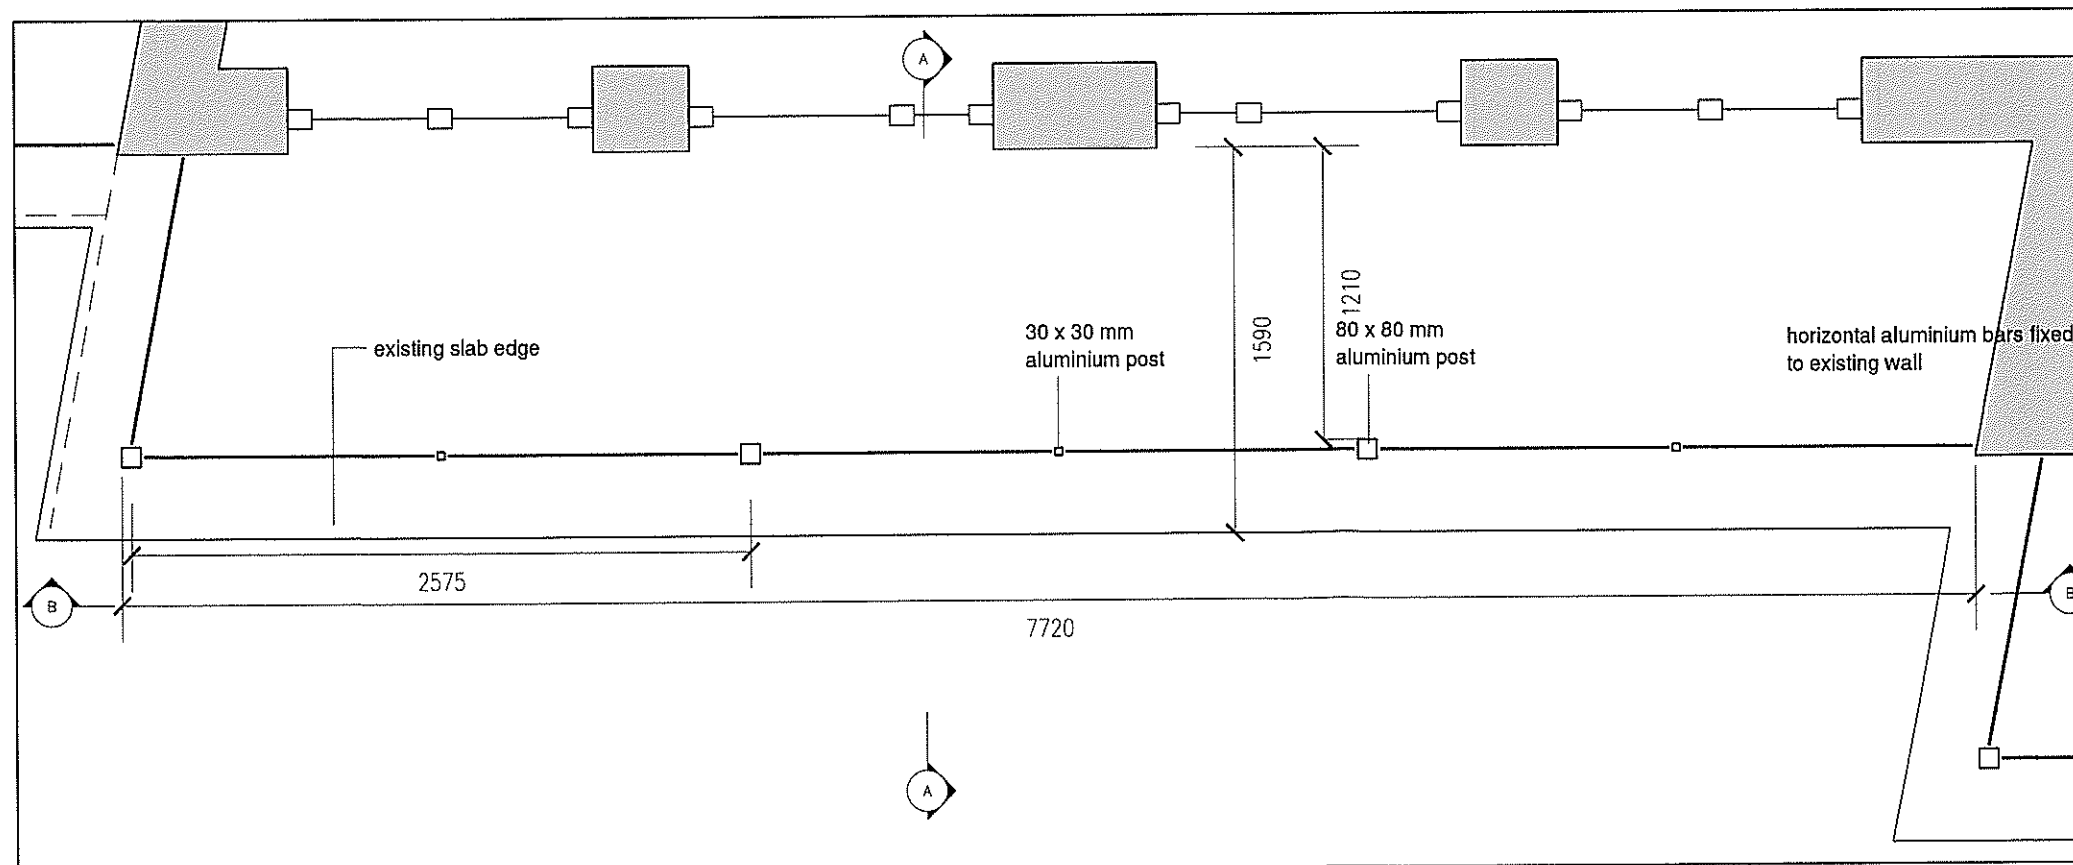

BALCONY PLAN

TOWN PLANNING AND
BUILDING CONTROL
20 NOV 2013
RECEIVED

PROJECT:
MOUNT ALVERNIA BALUSTRADE REPLACEMENT

CLIENT:
GOVERNMENT OF GIBRALTAR

DRAWING:
TYPICAL BALCONY DETAIL AS PROPOSED

DRG NO. 2 SCALE: 1:20 on A2 DATE: Nov 13

ARCHITECTURAL CONSULTANT:
JOHN. S. LANGDON BArch
drawn: Tanya Stagnetto