


PLAN DRAWING "GROUND FLOOR"

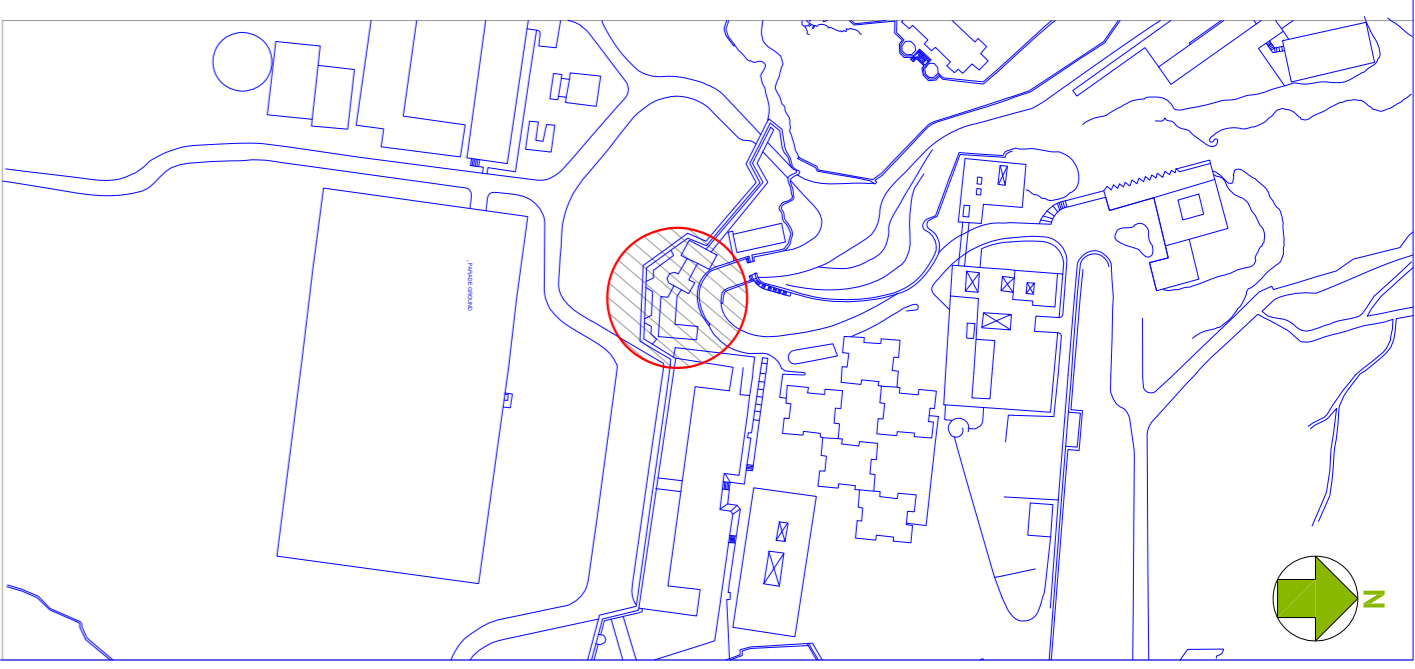

LOCATION PLAN: NTS

**LEND**

	MANHOLE
	WALL
	GREEN AREAS
	FENCE
	LEVELS

1.23

Client: JBS			
Project: LATHBURY TOWER GIBRALTAR			
Title: TOPOGRAPHIC SURVEY LATHBURY TOWER GROUND FLOOR			
P:\MERIDIAN\0 Administration\MERIDIAN\JBS			
Site: 4, Watergardens 1, Gibraltar			
To: (+350) 20040917			
Mobile: (+350) 54036659			
Fax: (+350) 20040917			
Email: meridian@gbtor.gi			
Date:	15/05/13	Drawn by:	SR
Scale:	1:100@A1	Size:	A1
Drawing No:	M015-100	Revision:	A