


1/5

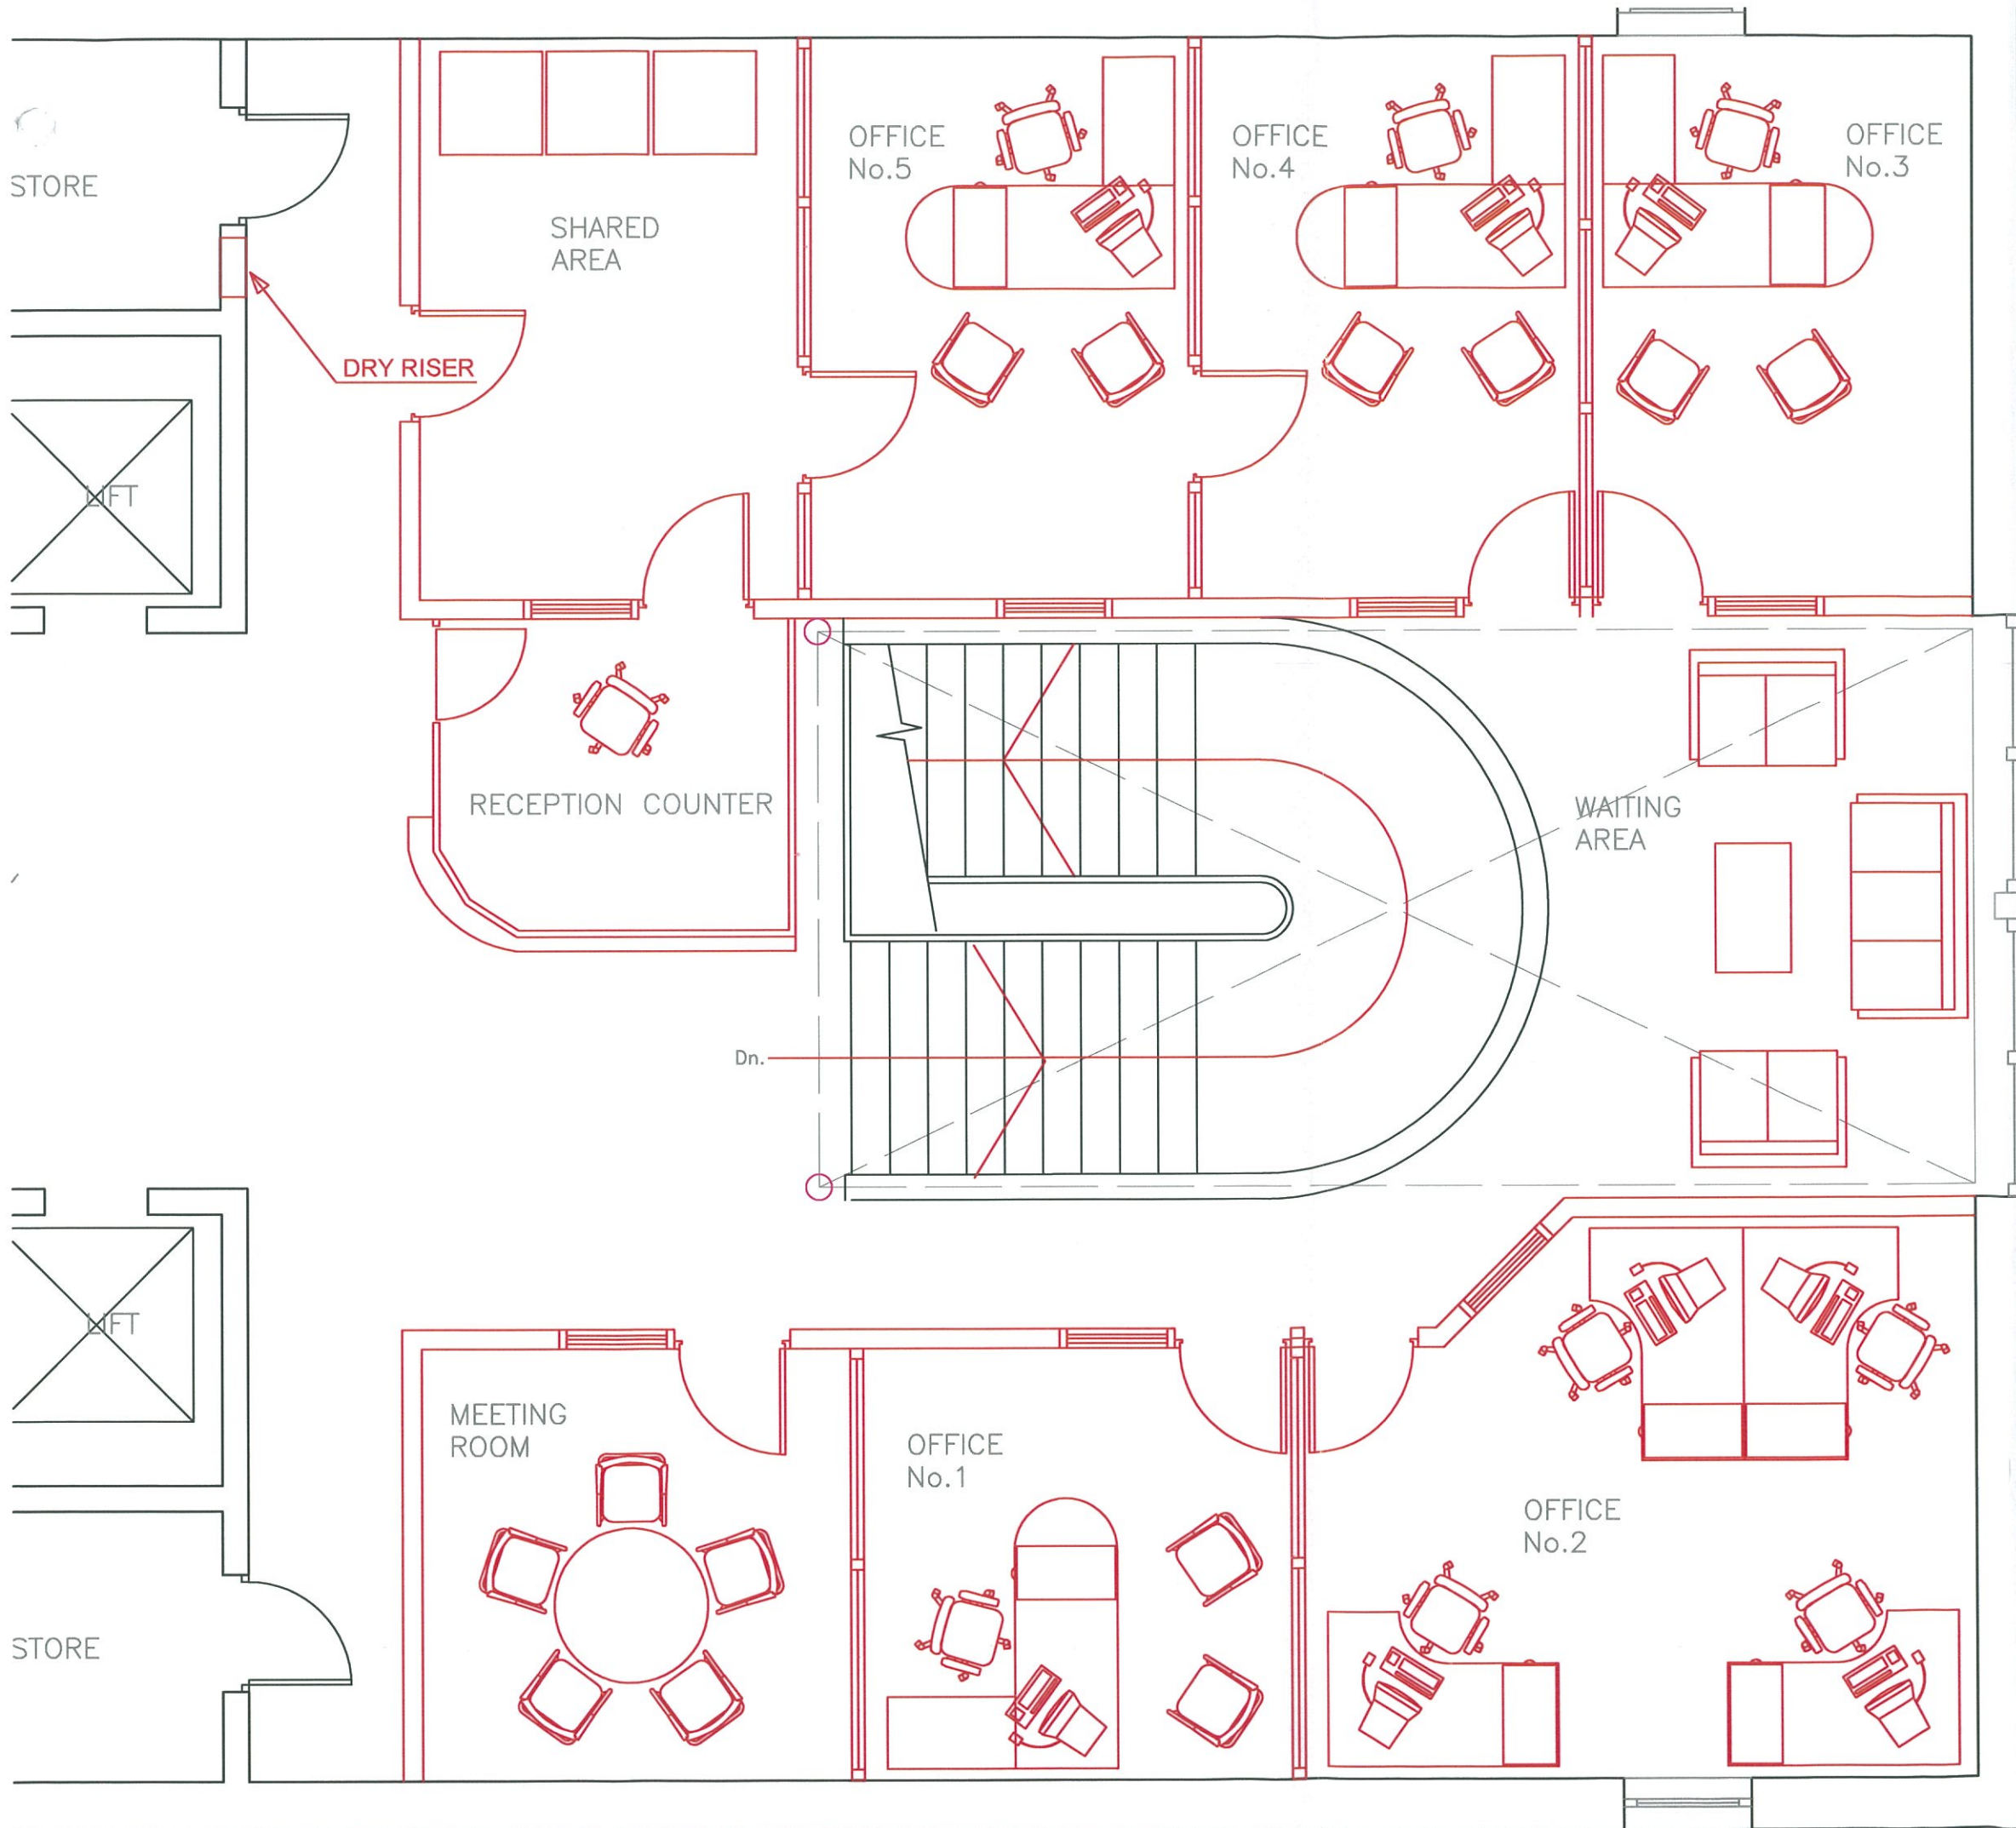


TOWN PLANNING AND
BUILDING CONTROL
03 OCT 2014
RECEIVED


SUBJECT:
Suite 771
Ministry of Finance Services
Existing layout

DWG. NO.	REV.
7-A-2701a	-

	DESIGN.	CHECK.	APPRV.	SCALE
DATE	20.06.2014	20.06.2014	20.06.2014	1:50
INIT.	FM	LK	LK	

EUROPORT (INT) HOLDINGS LTD.

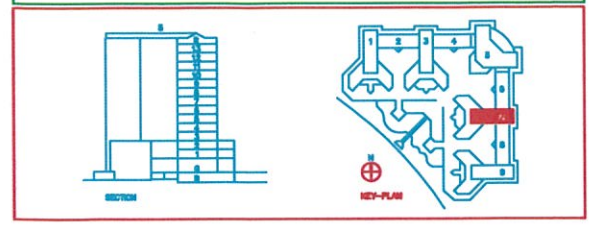

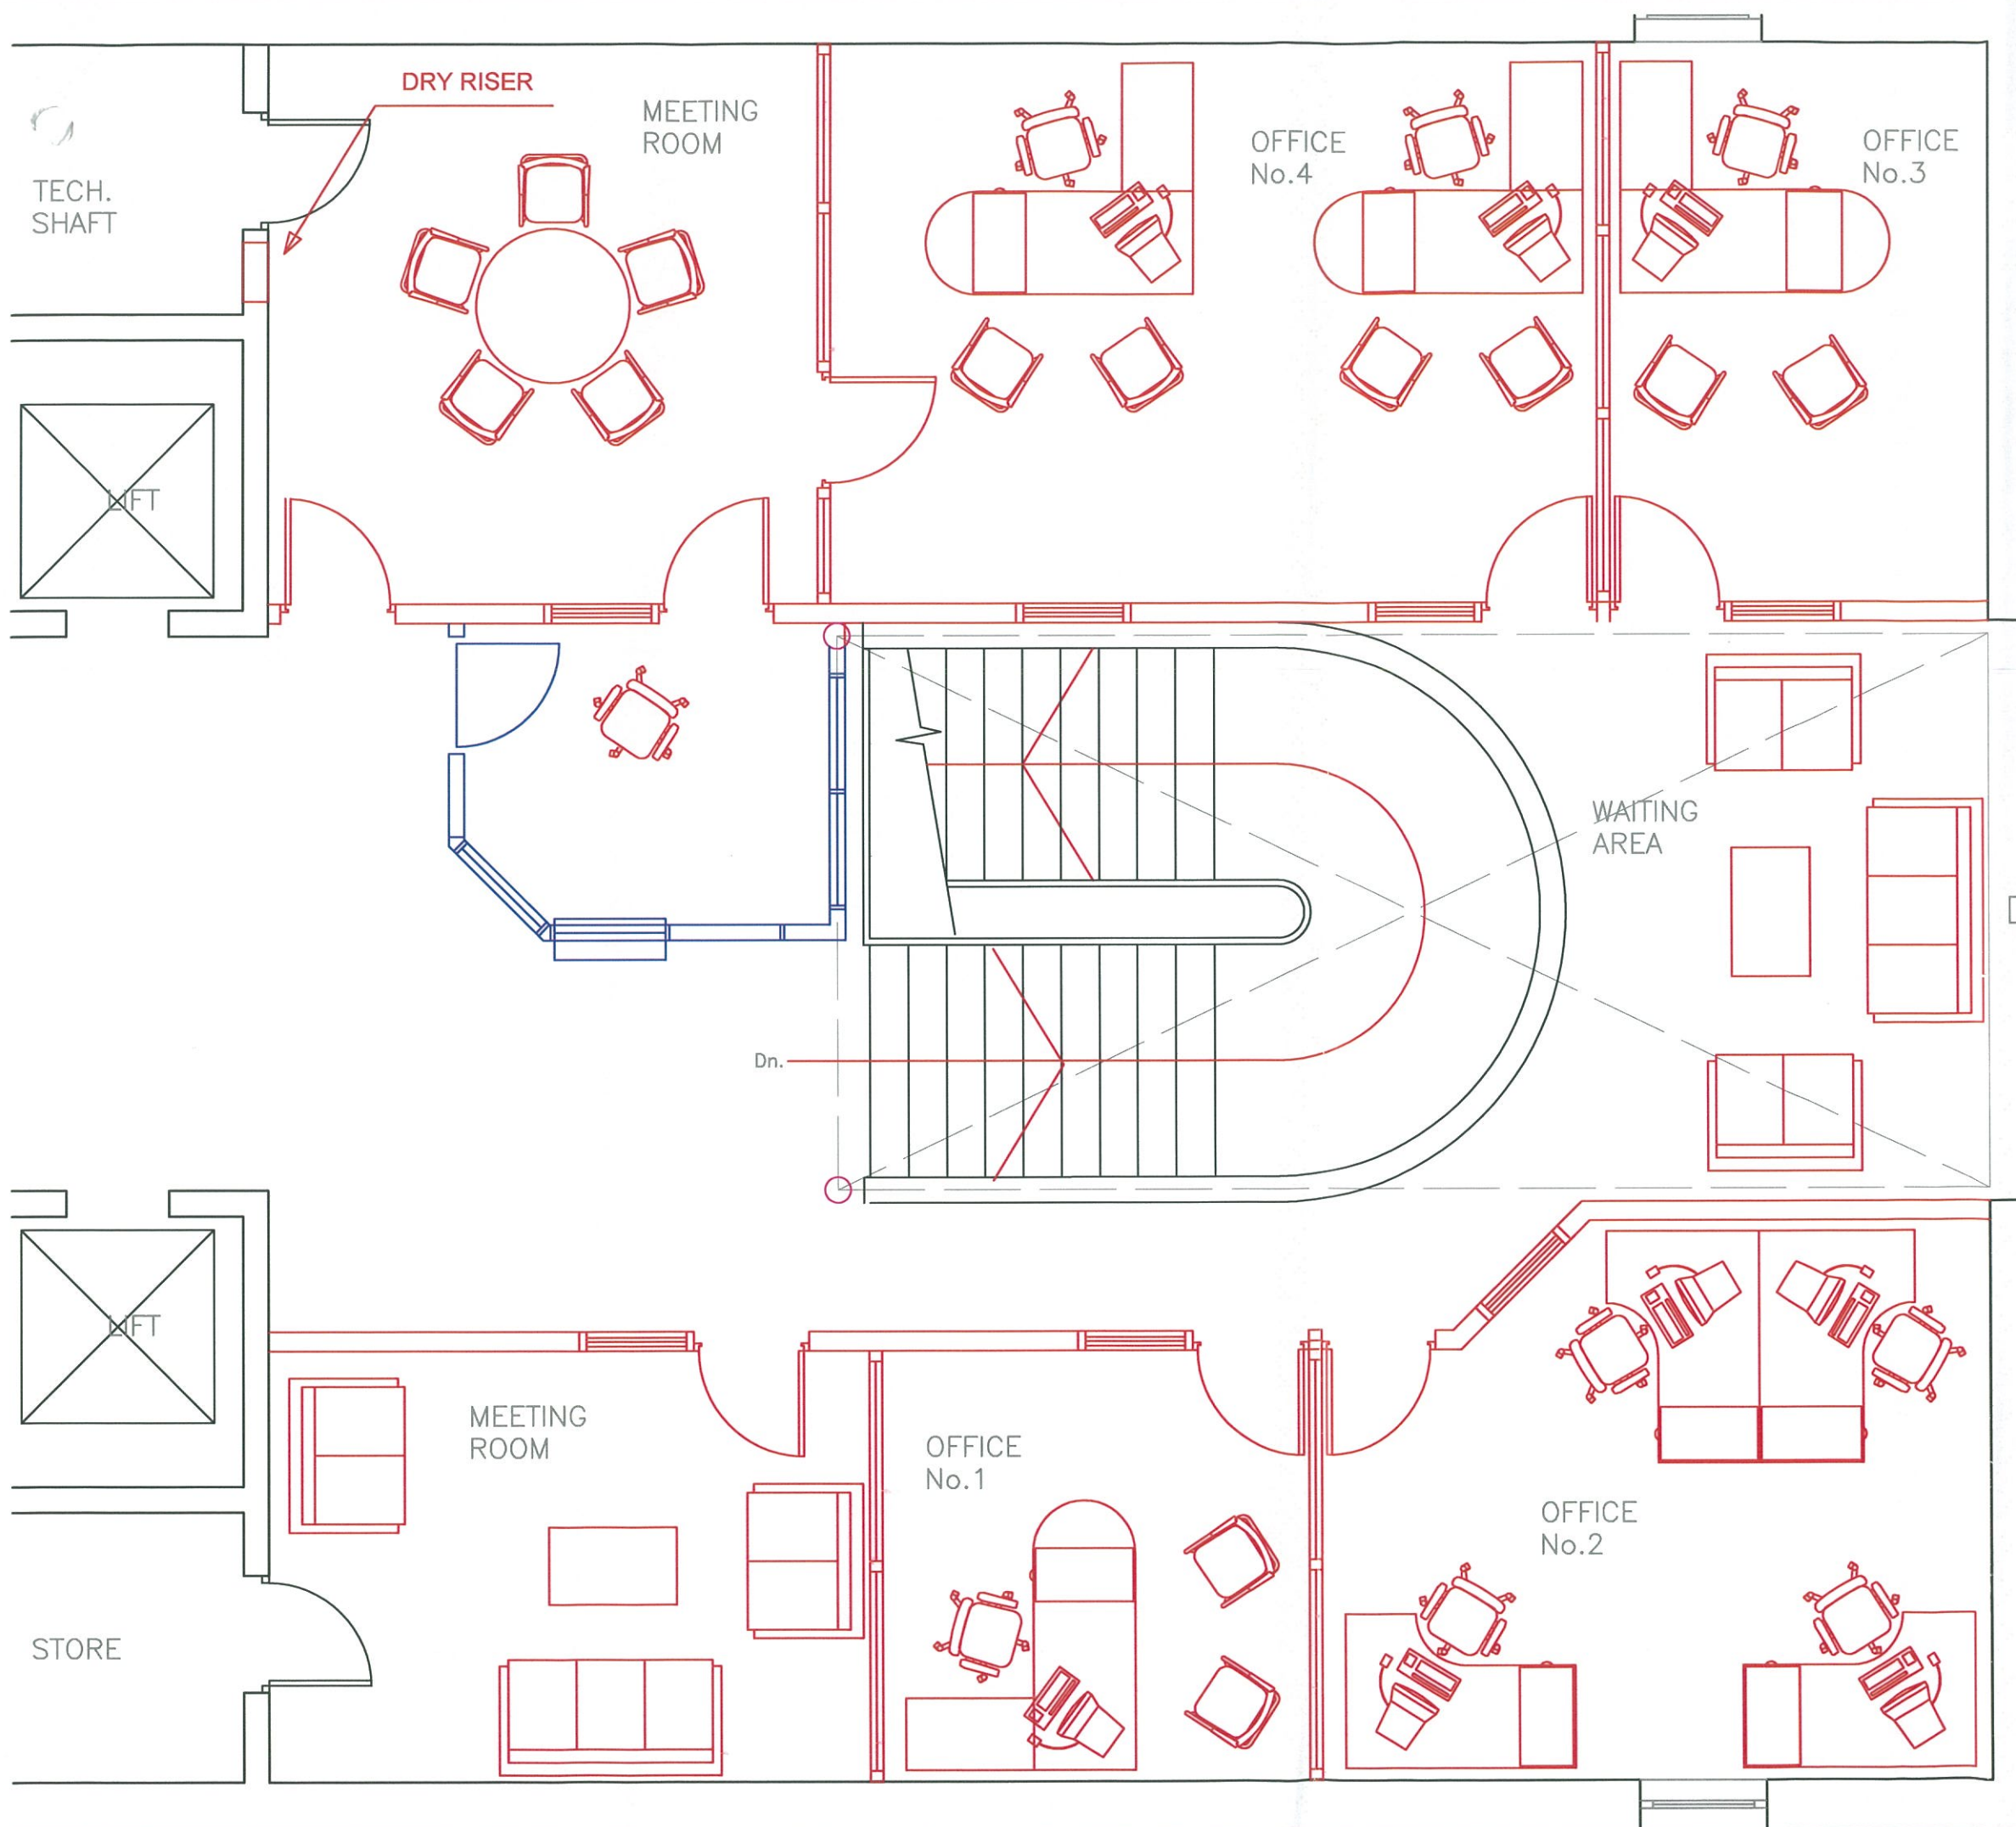

TOWN PLANNING AND
BUILDING CONTROL

03 OCT 2014

RECEIVED

Rev.	Description
A	Separation glass wall removed

SUBJECT:

Suite 711
Ministry of Finance Services
New layout proposal


DWG. NO.	REV.
7-A-2701a	A

	DESIGN.	CHECK.	APPRV.	SCALE
DATE	09.07.2014	09.07.2014	09.07.2014	1:50
INIT.	FM	LK	LK	


EUROPORT (INT) HOLDINGS LTD.



15

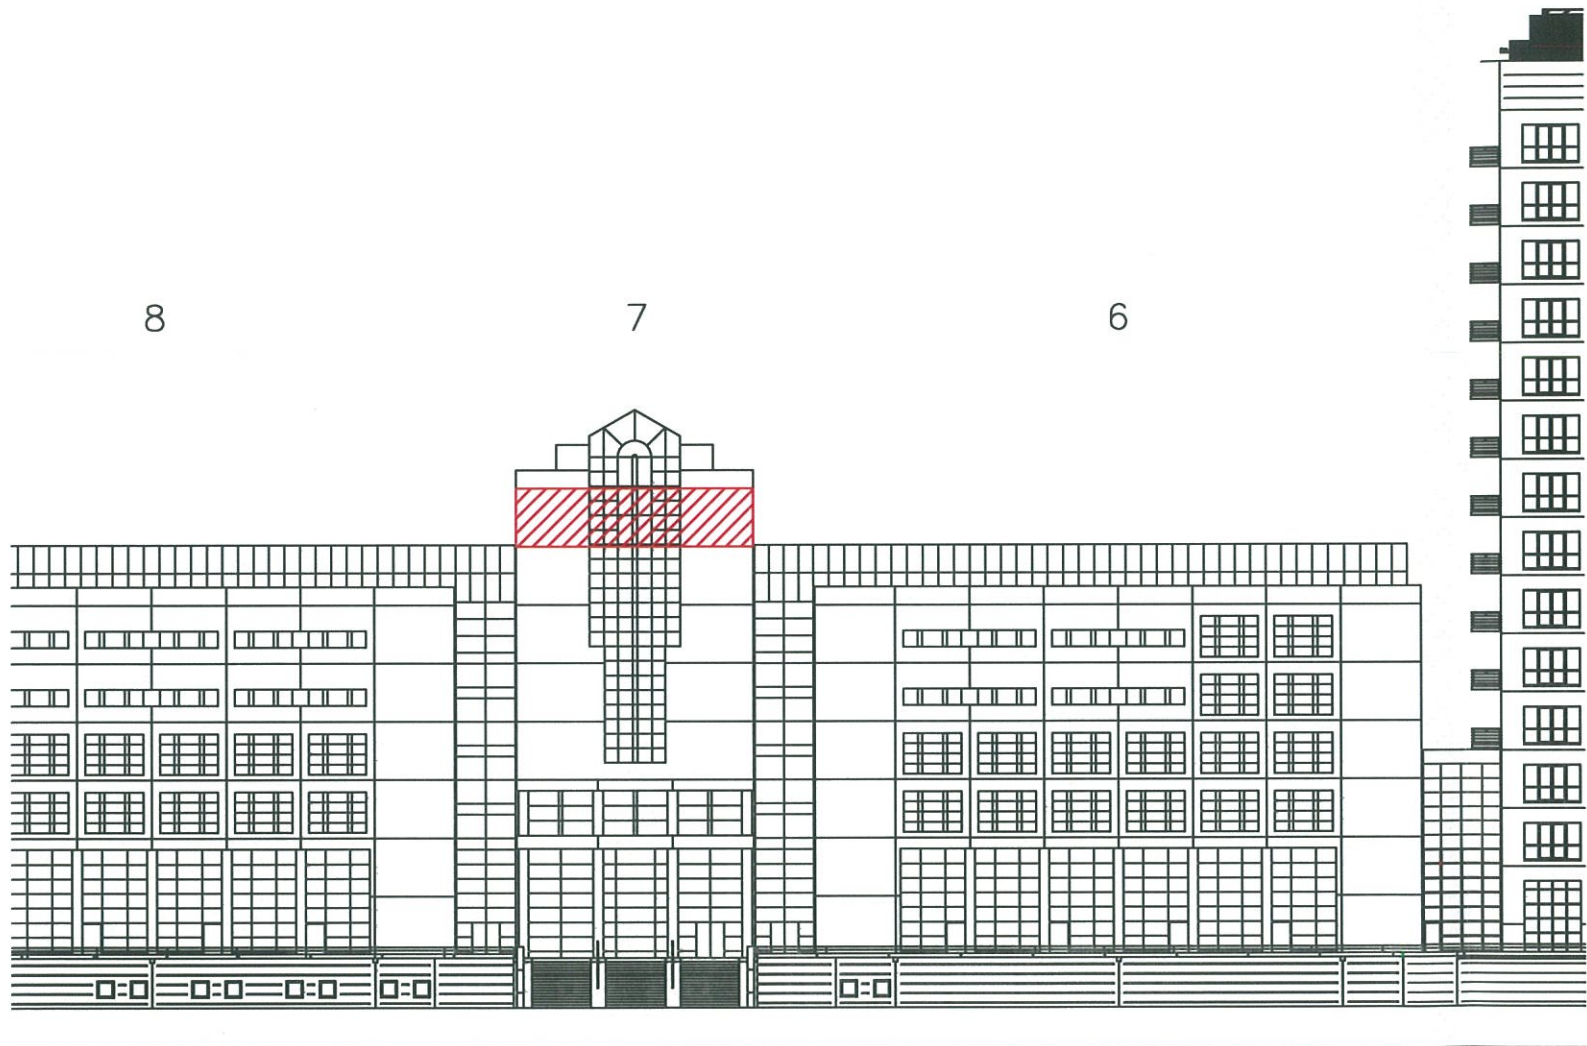


MAIN ENTRANCE

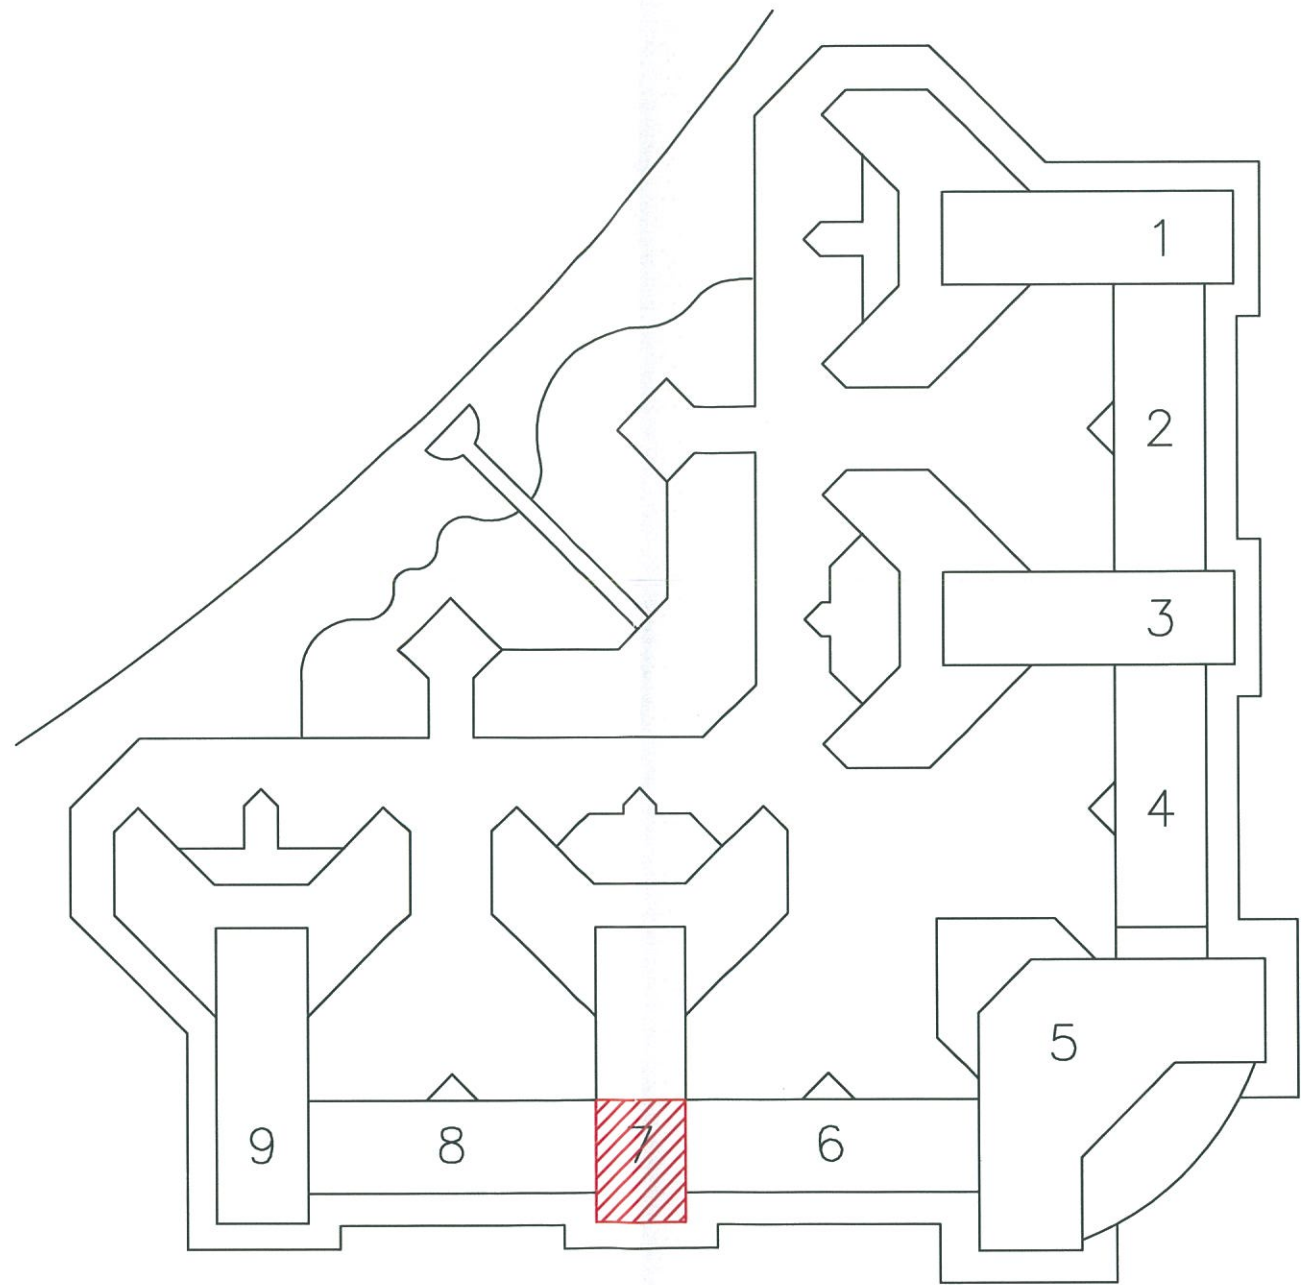

TOWN PLANNING AND
BUILDING CONTROL
03 OCT 2014
RECEIVED

EUROPORT (INT) HOLDINGS LTD.

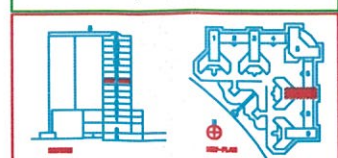

SUBJECT: Location plan
Suite 771 - Ministry of Finance Services

DATE	DESIGN.	CHECK.	APPRV.	SCALE	DWG. NO.	REV.
02/10/14	FM	LK	LK	NTS	0-A-1702	-

REV.	DATE	SUBJECT