


notes


This drawing is the copyright and property of AKS Architects and Engineers Ltd. It must not be copied or published without written consent.

Do not scale from this drawing.


All dimensions to be checked on site.

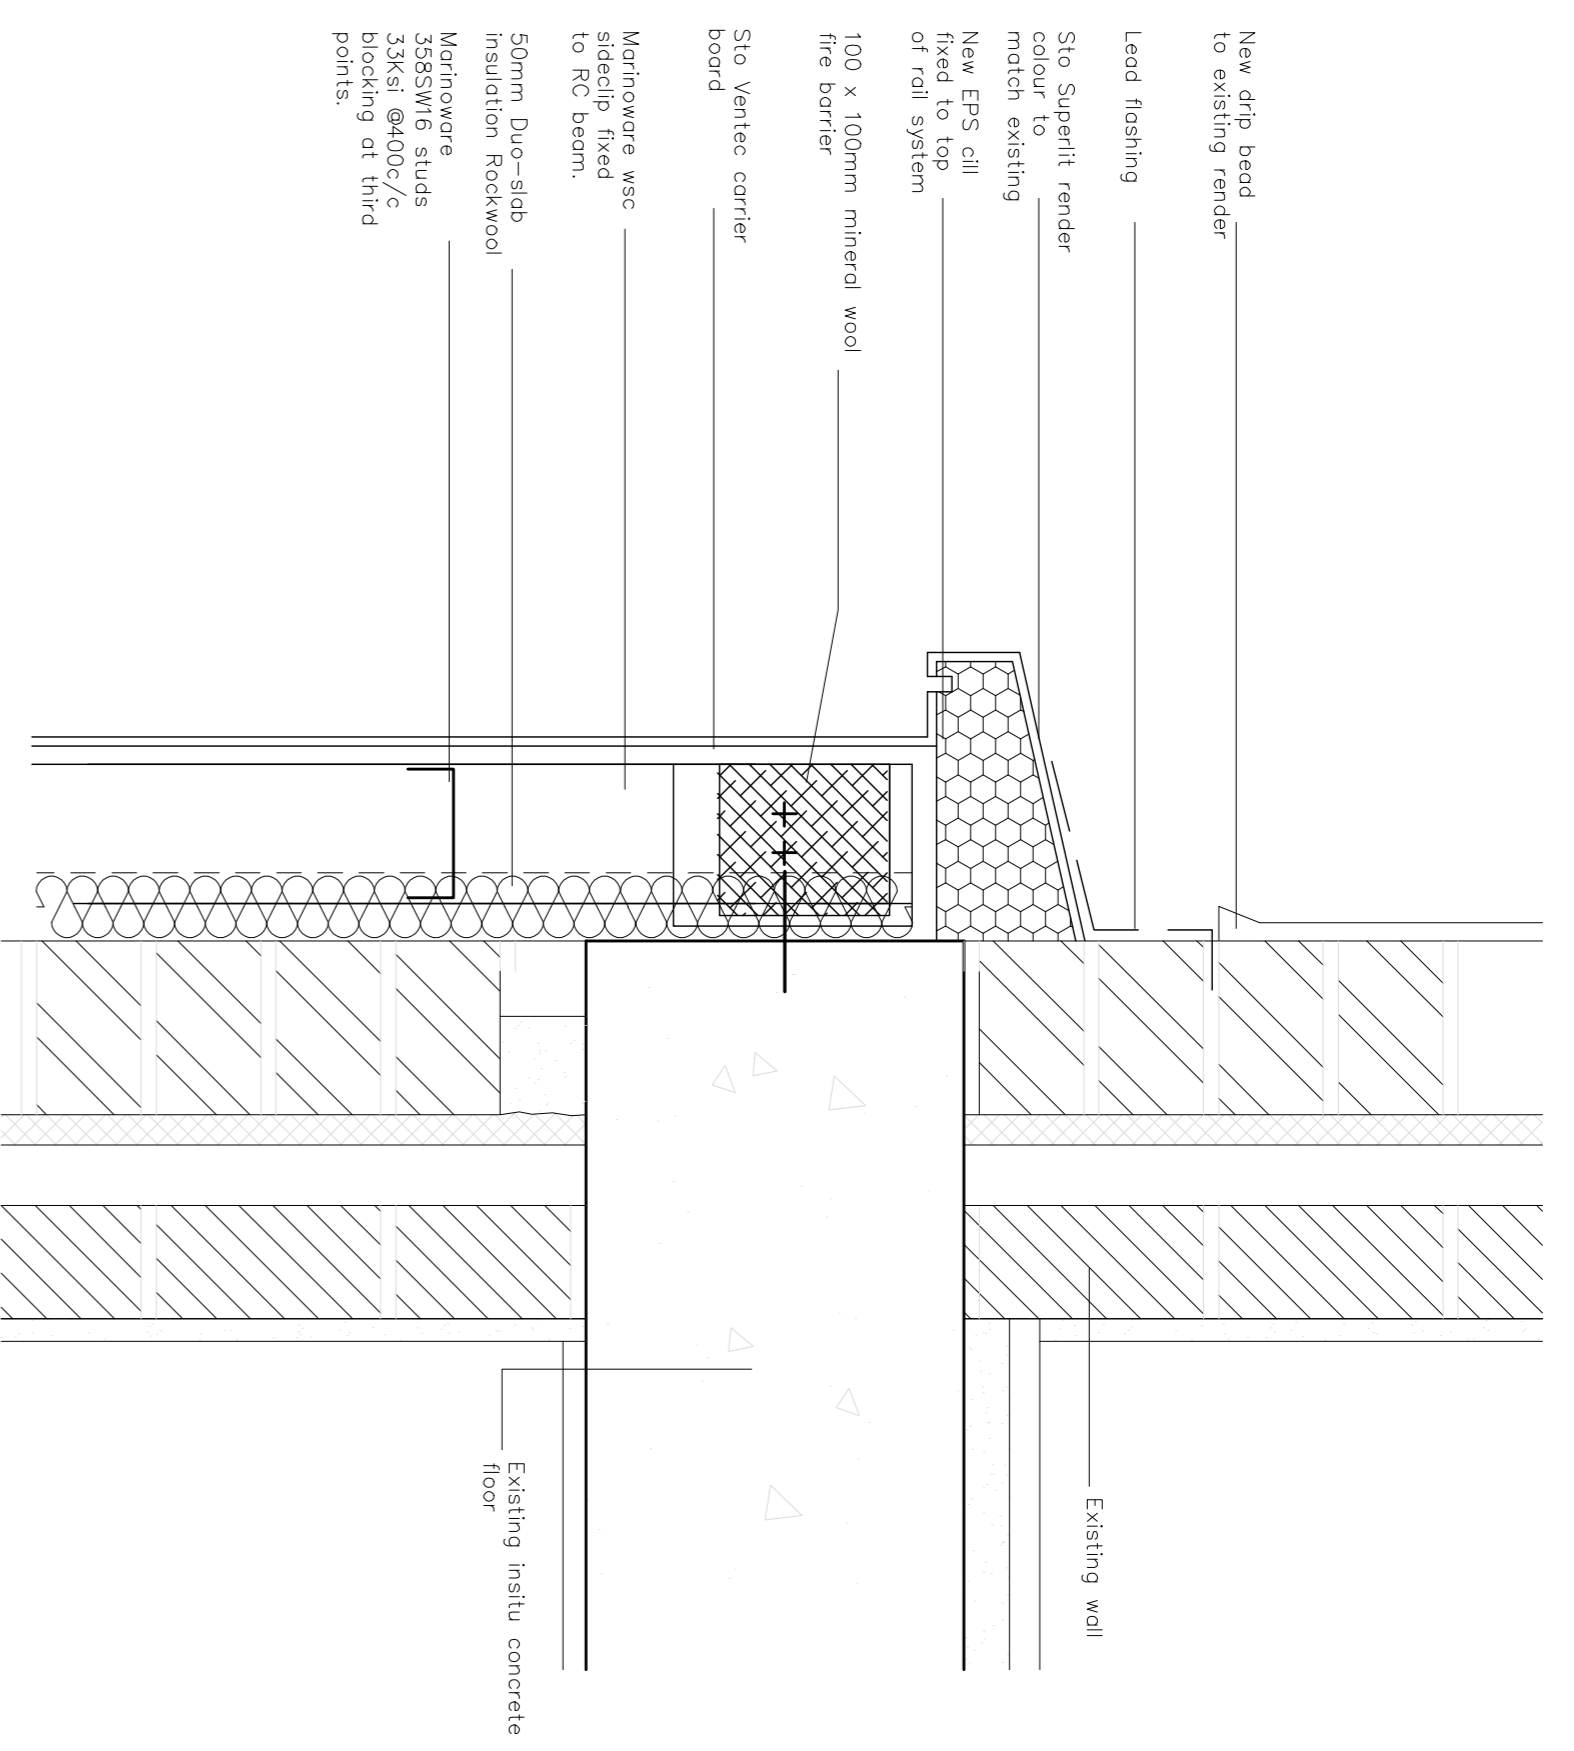


DETAIL 1

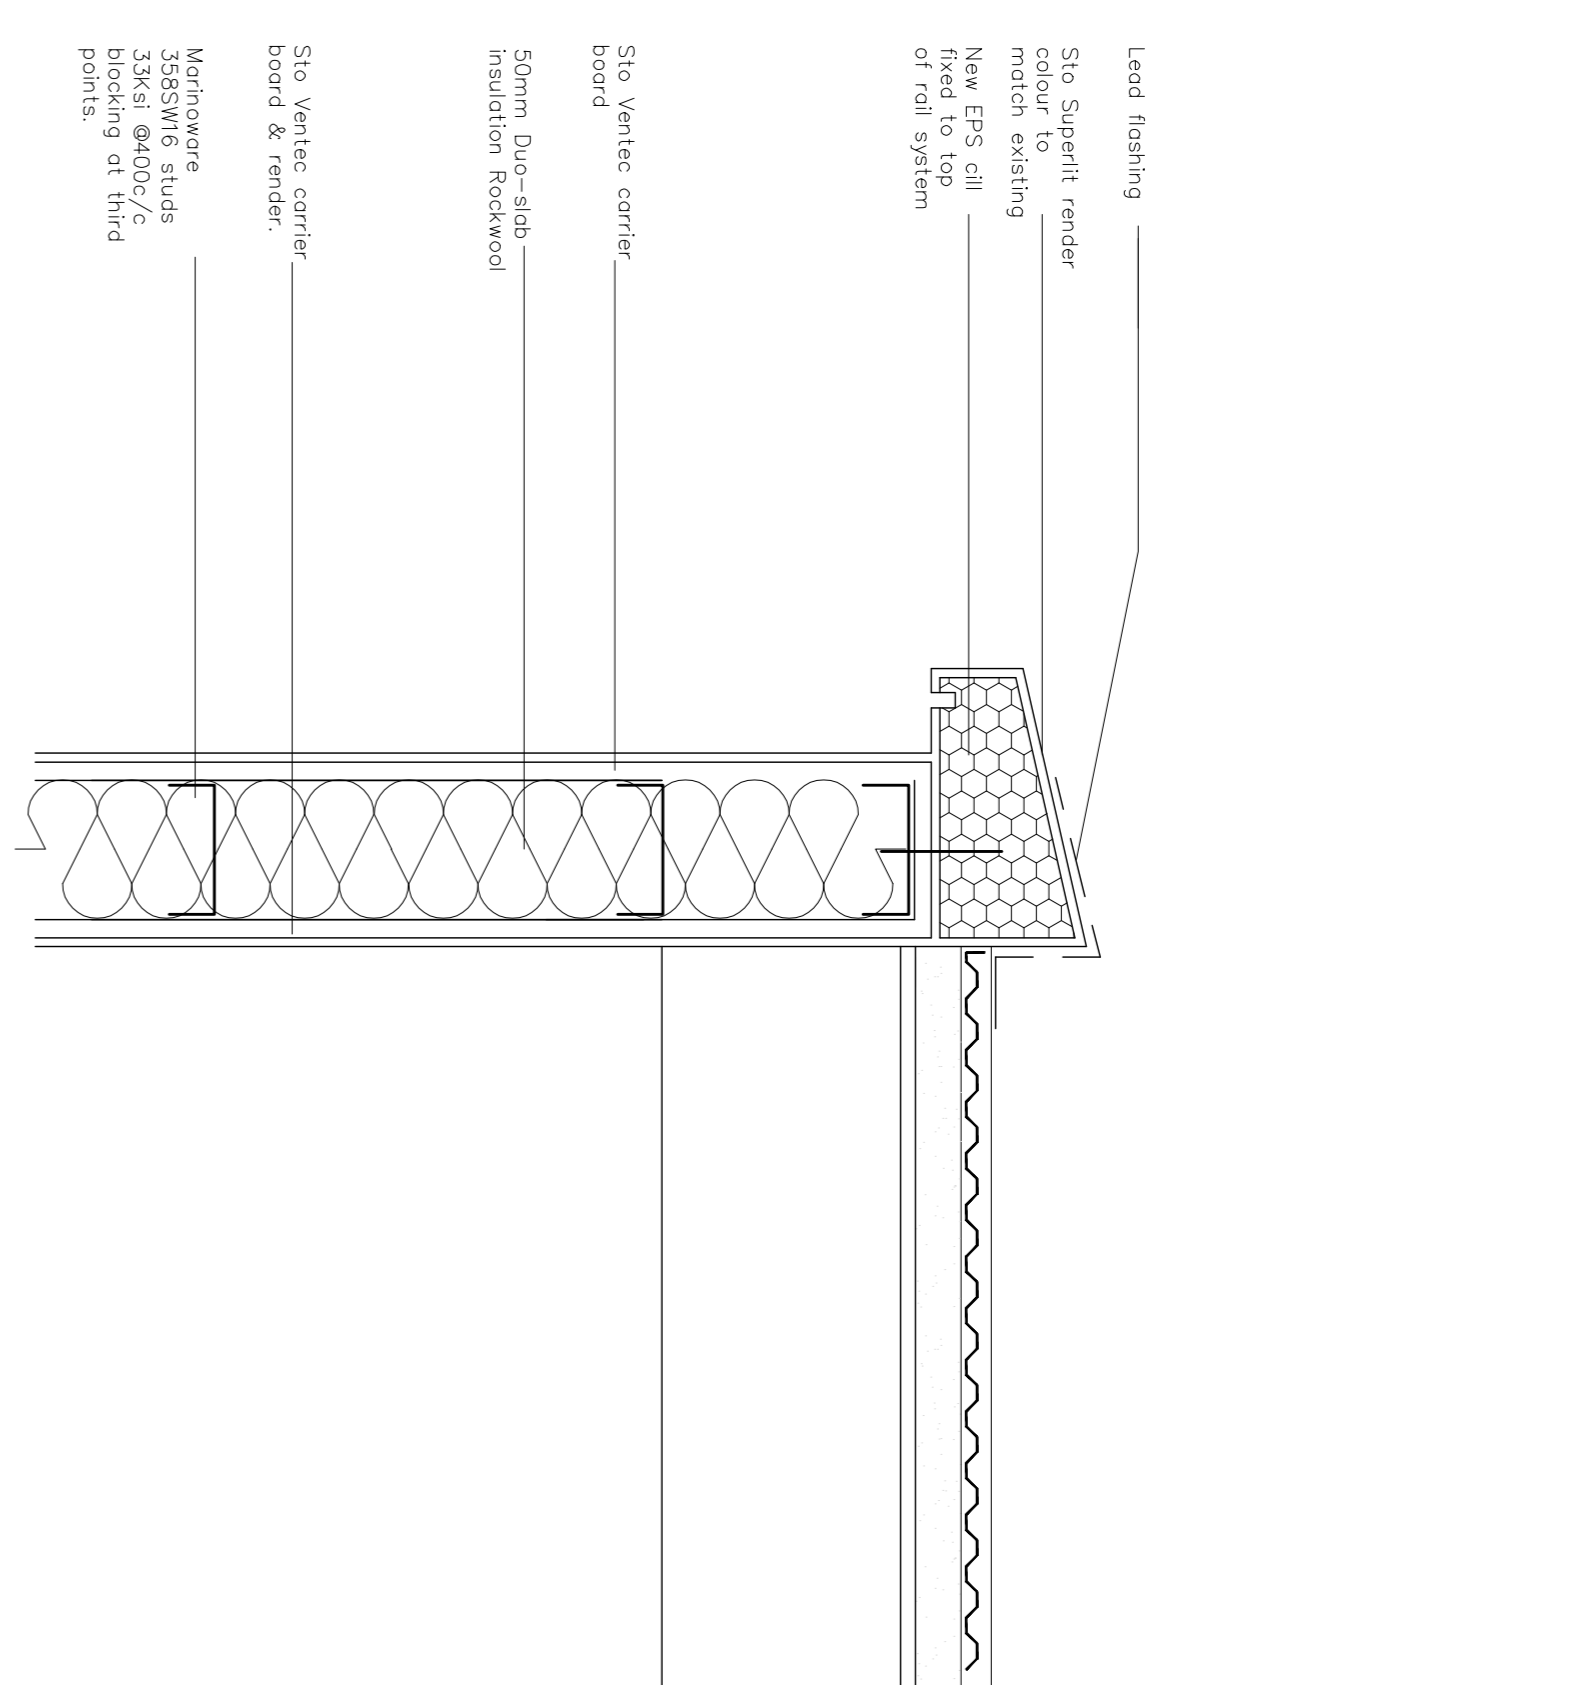


DETAIL 2

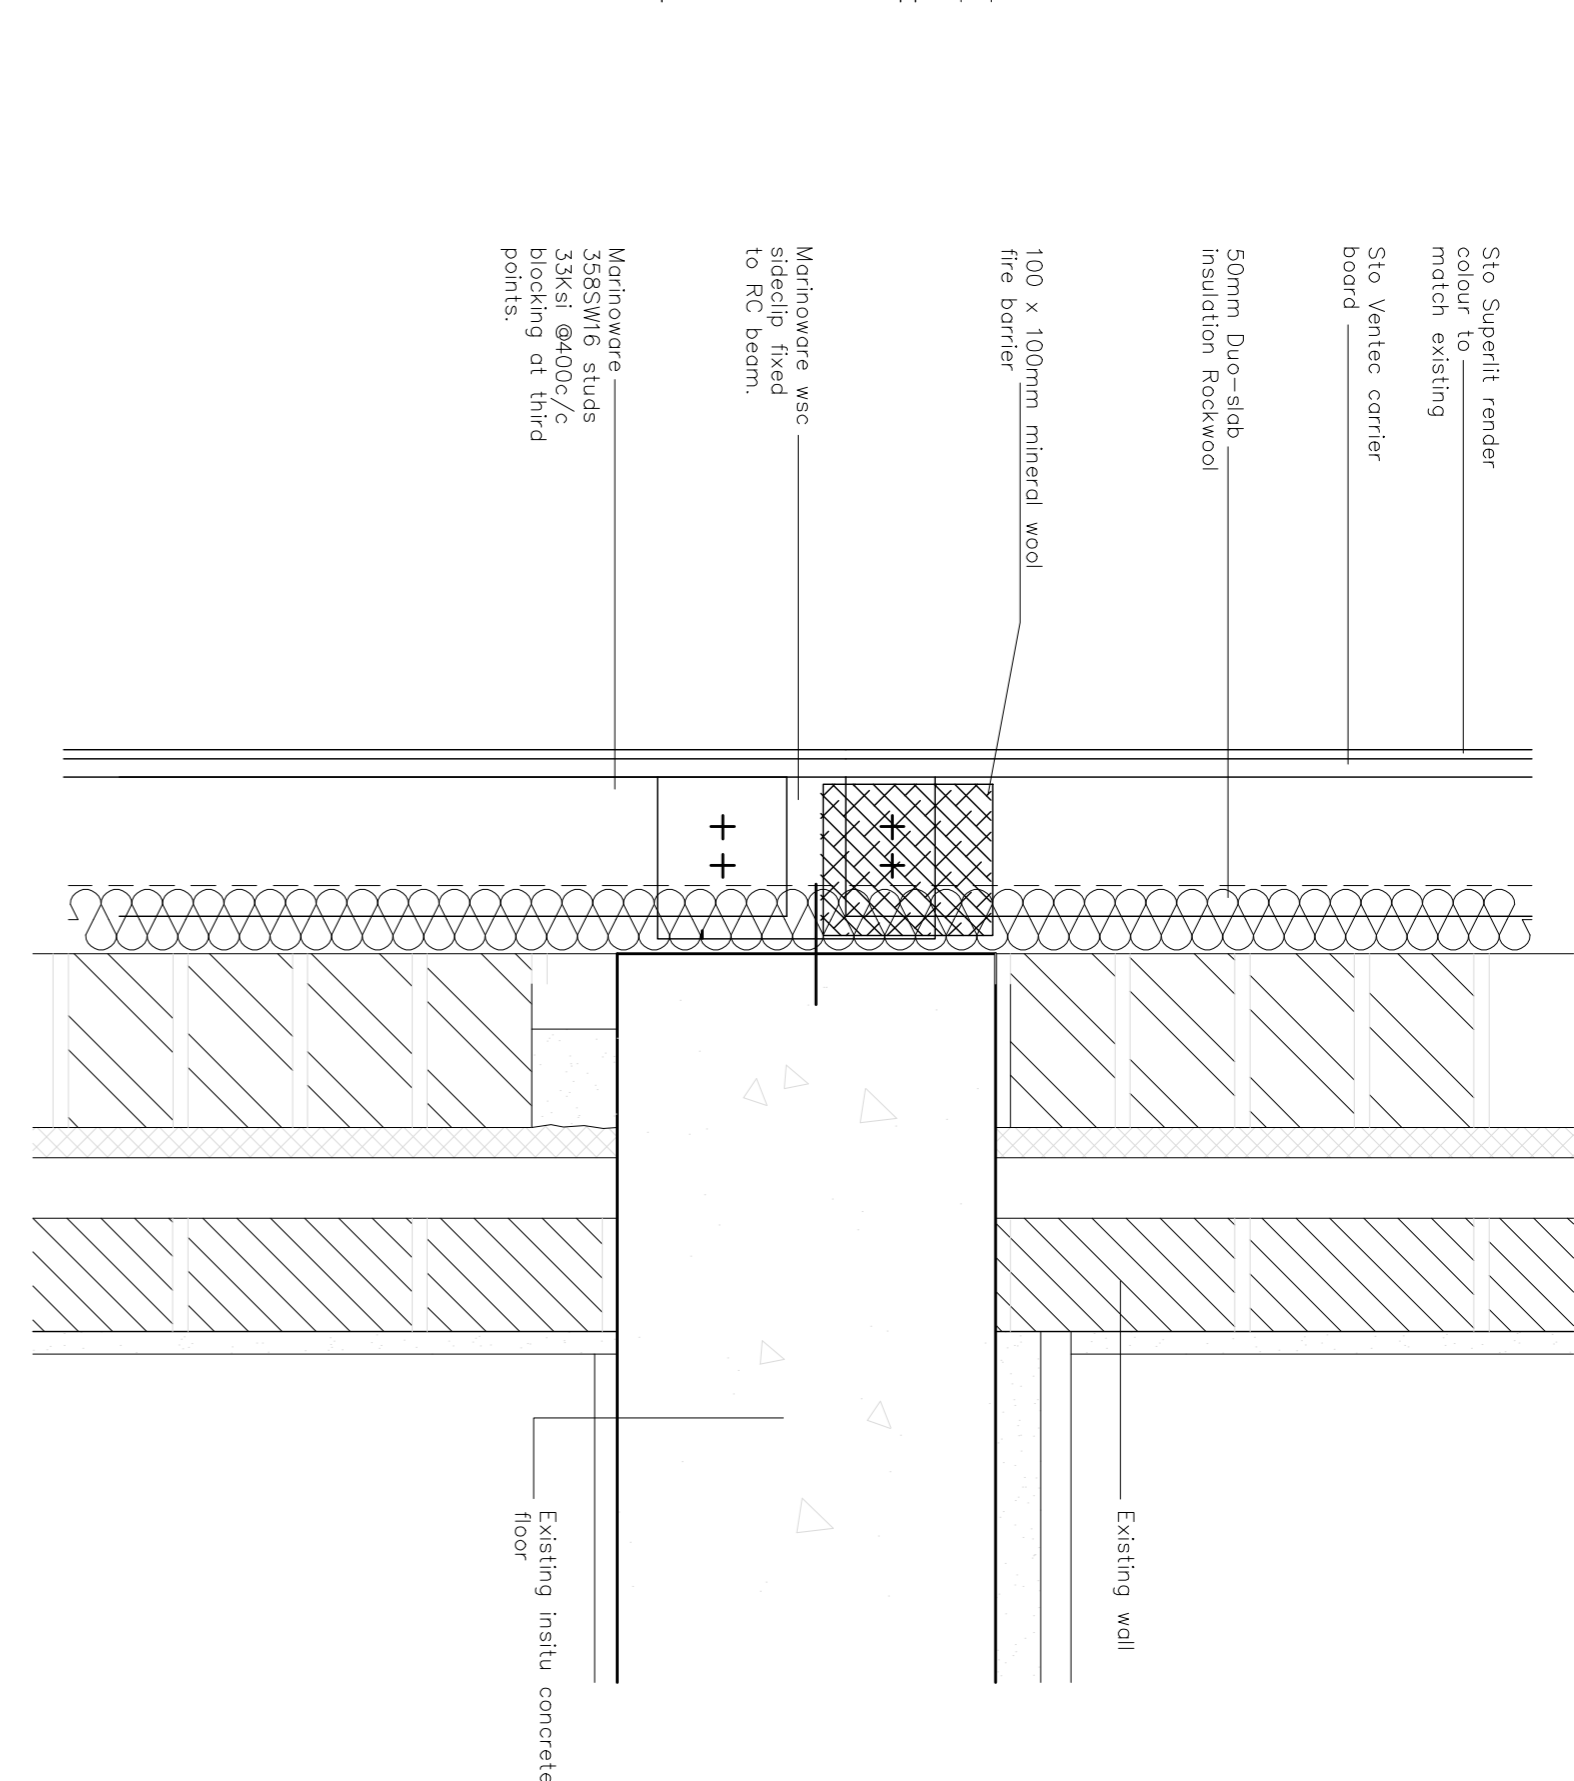


DETAIL 3

 


DETAIL 4

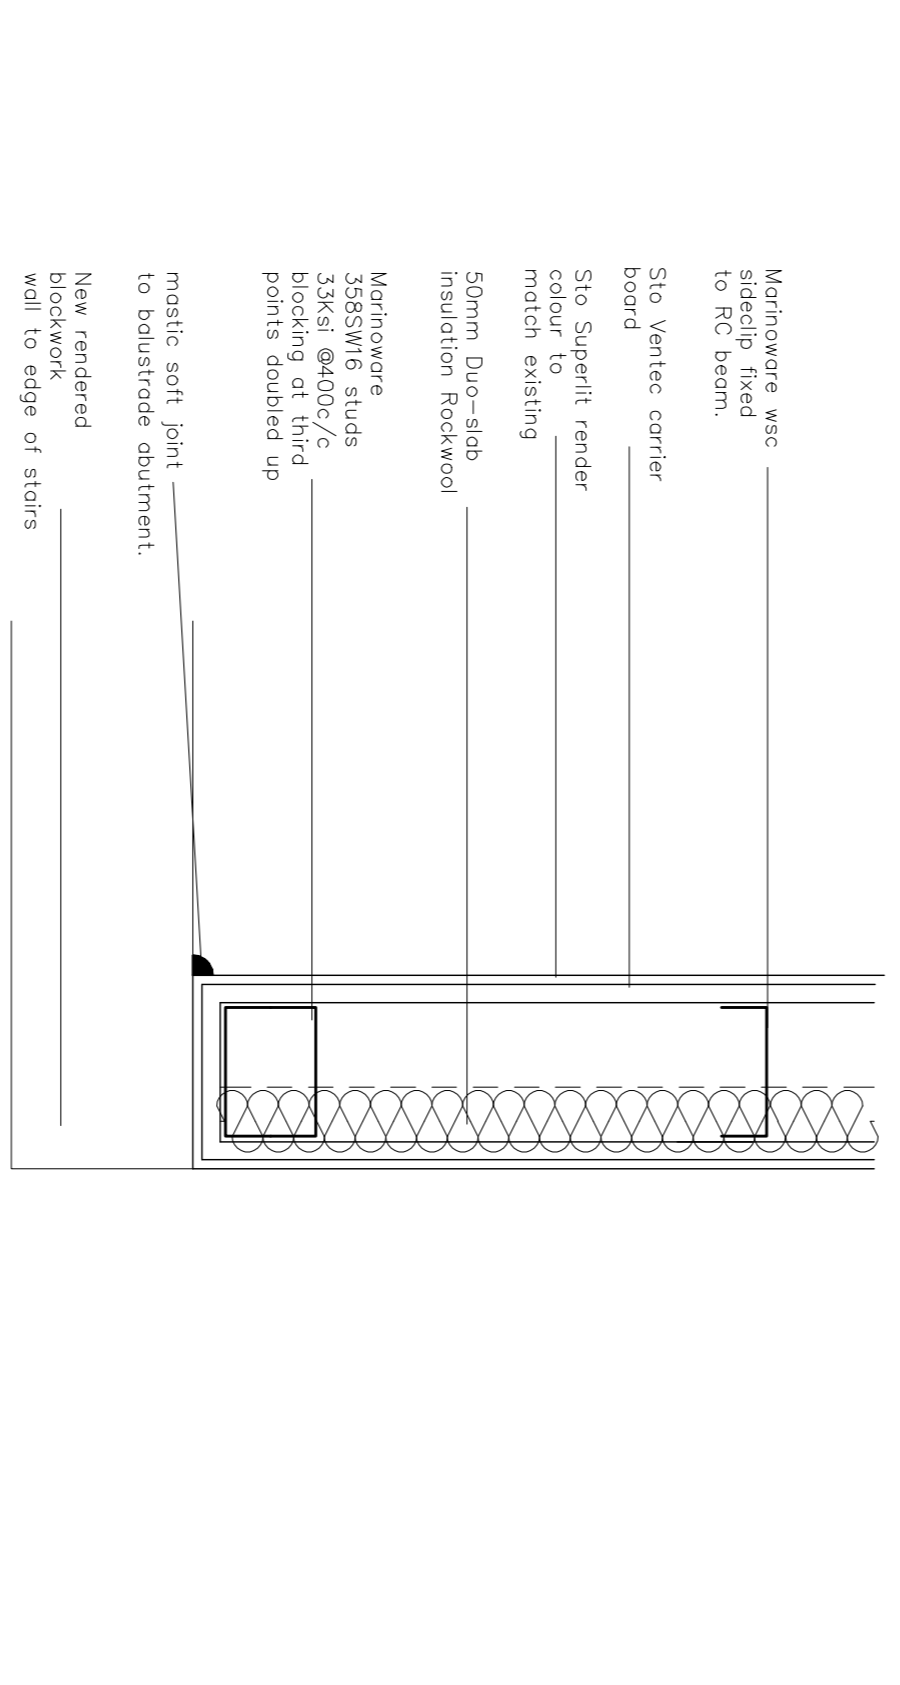


DETAIL 5

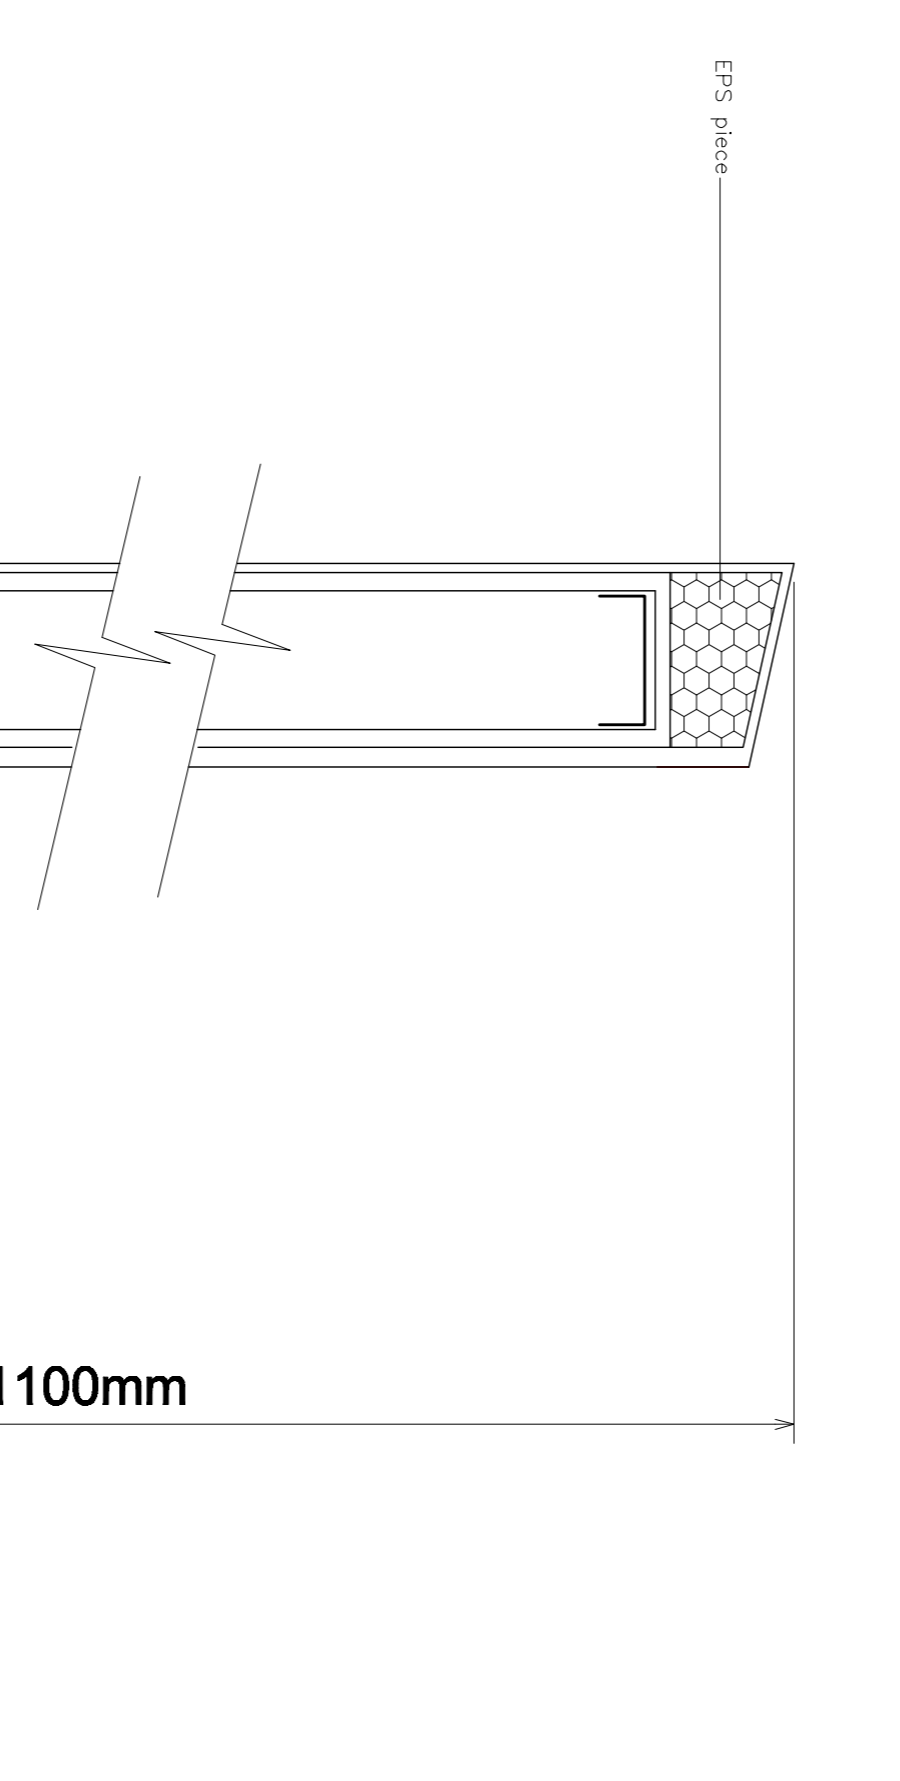


DETAIL 6

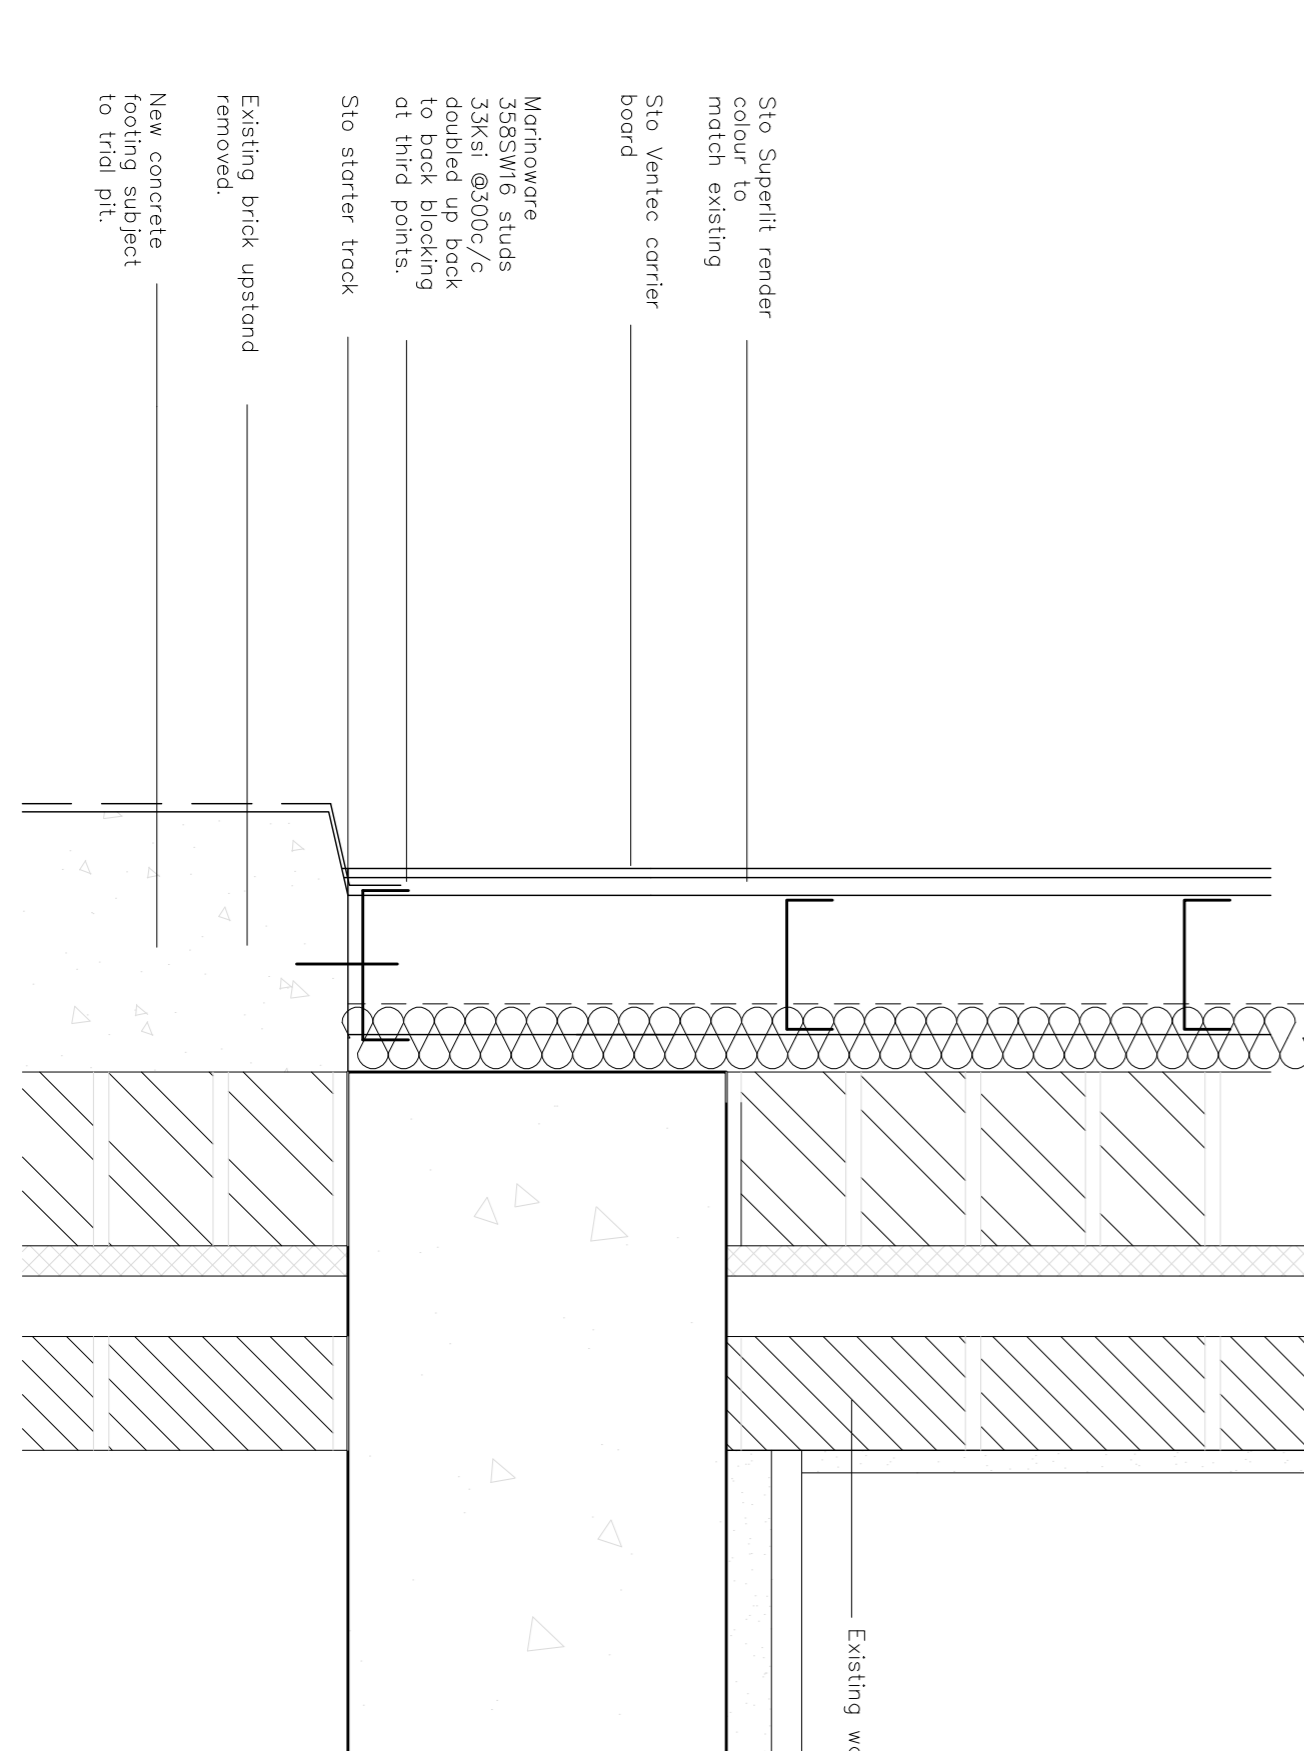

DETAIL 7

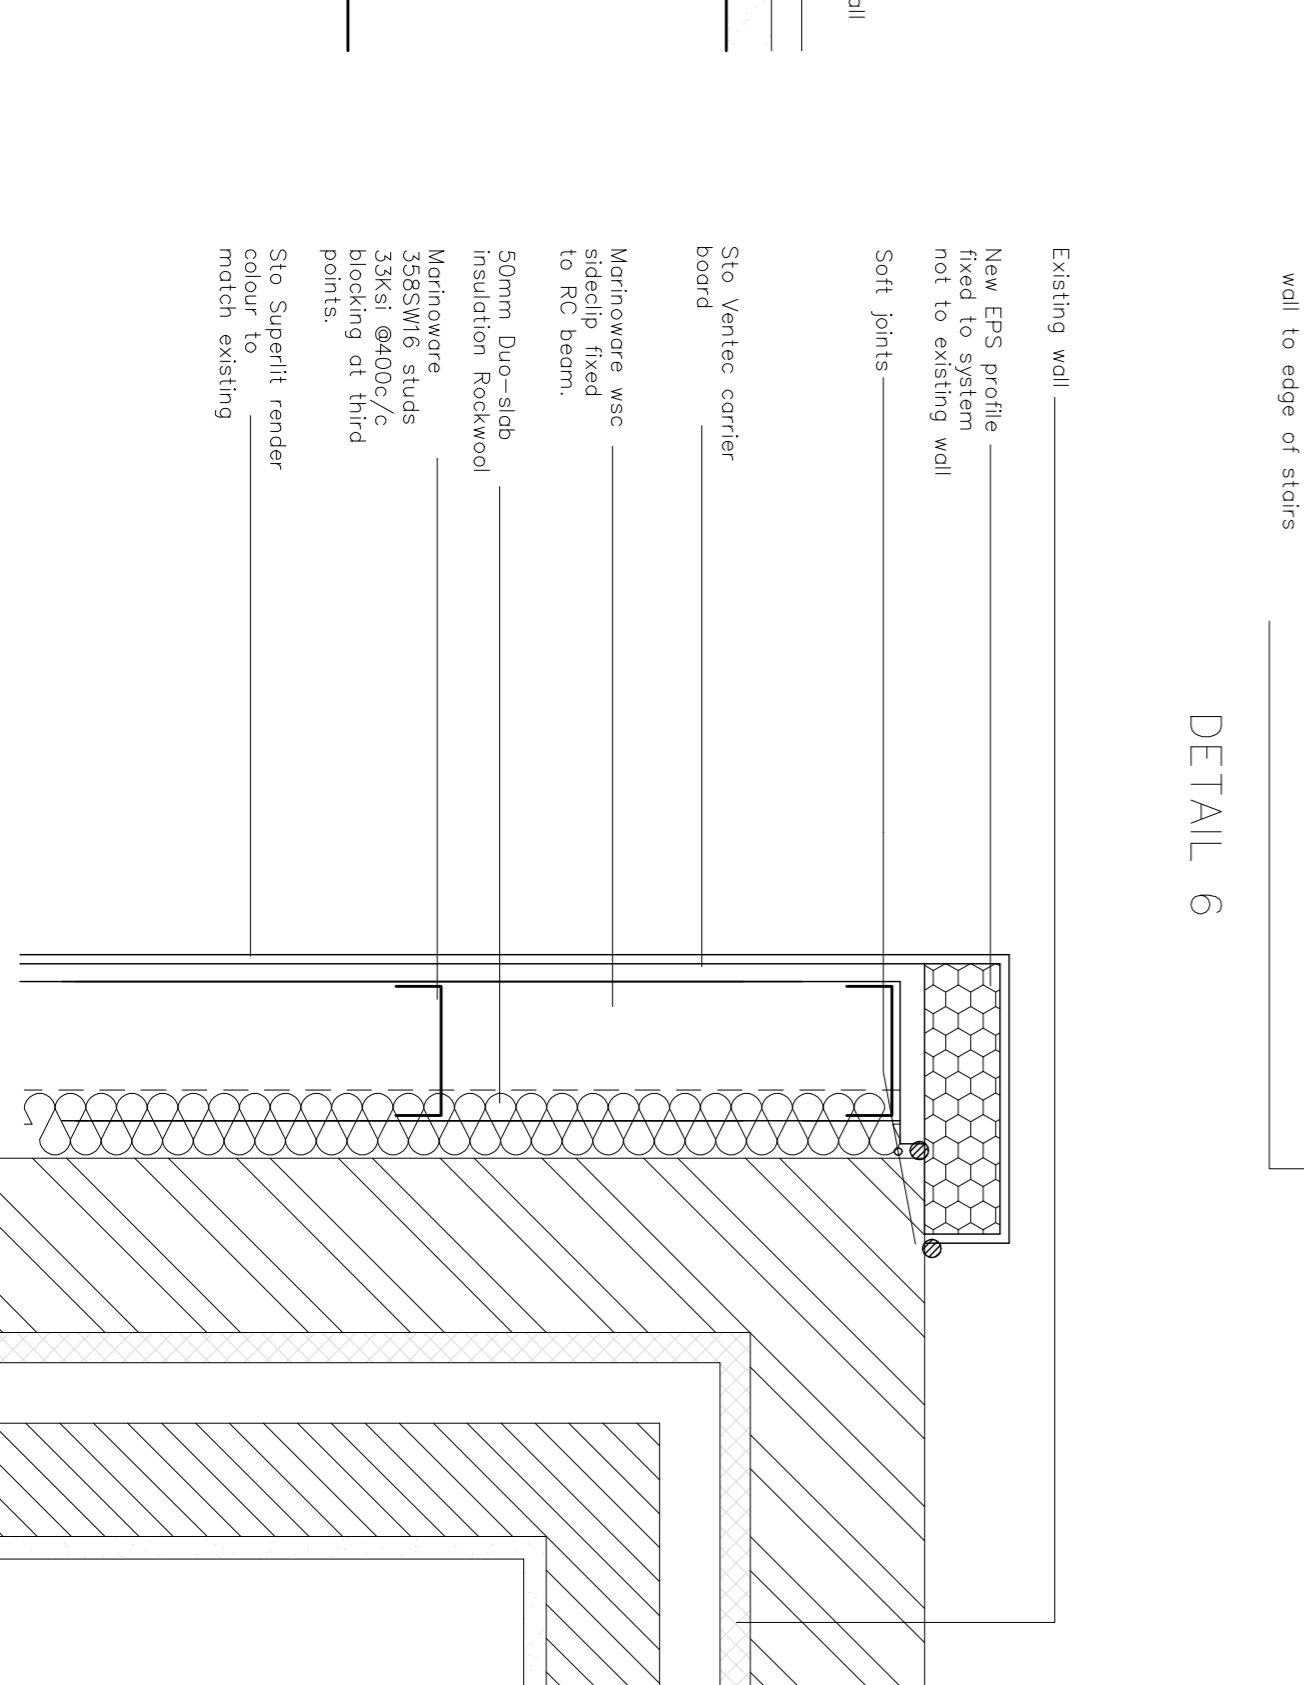


DETAIL 8

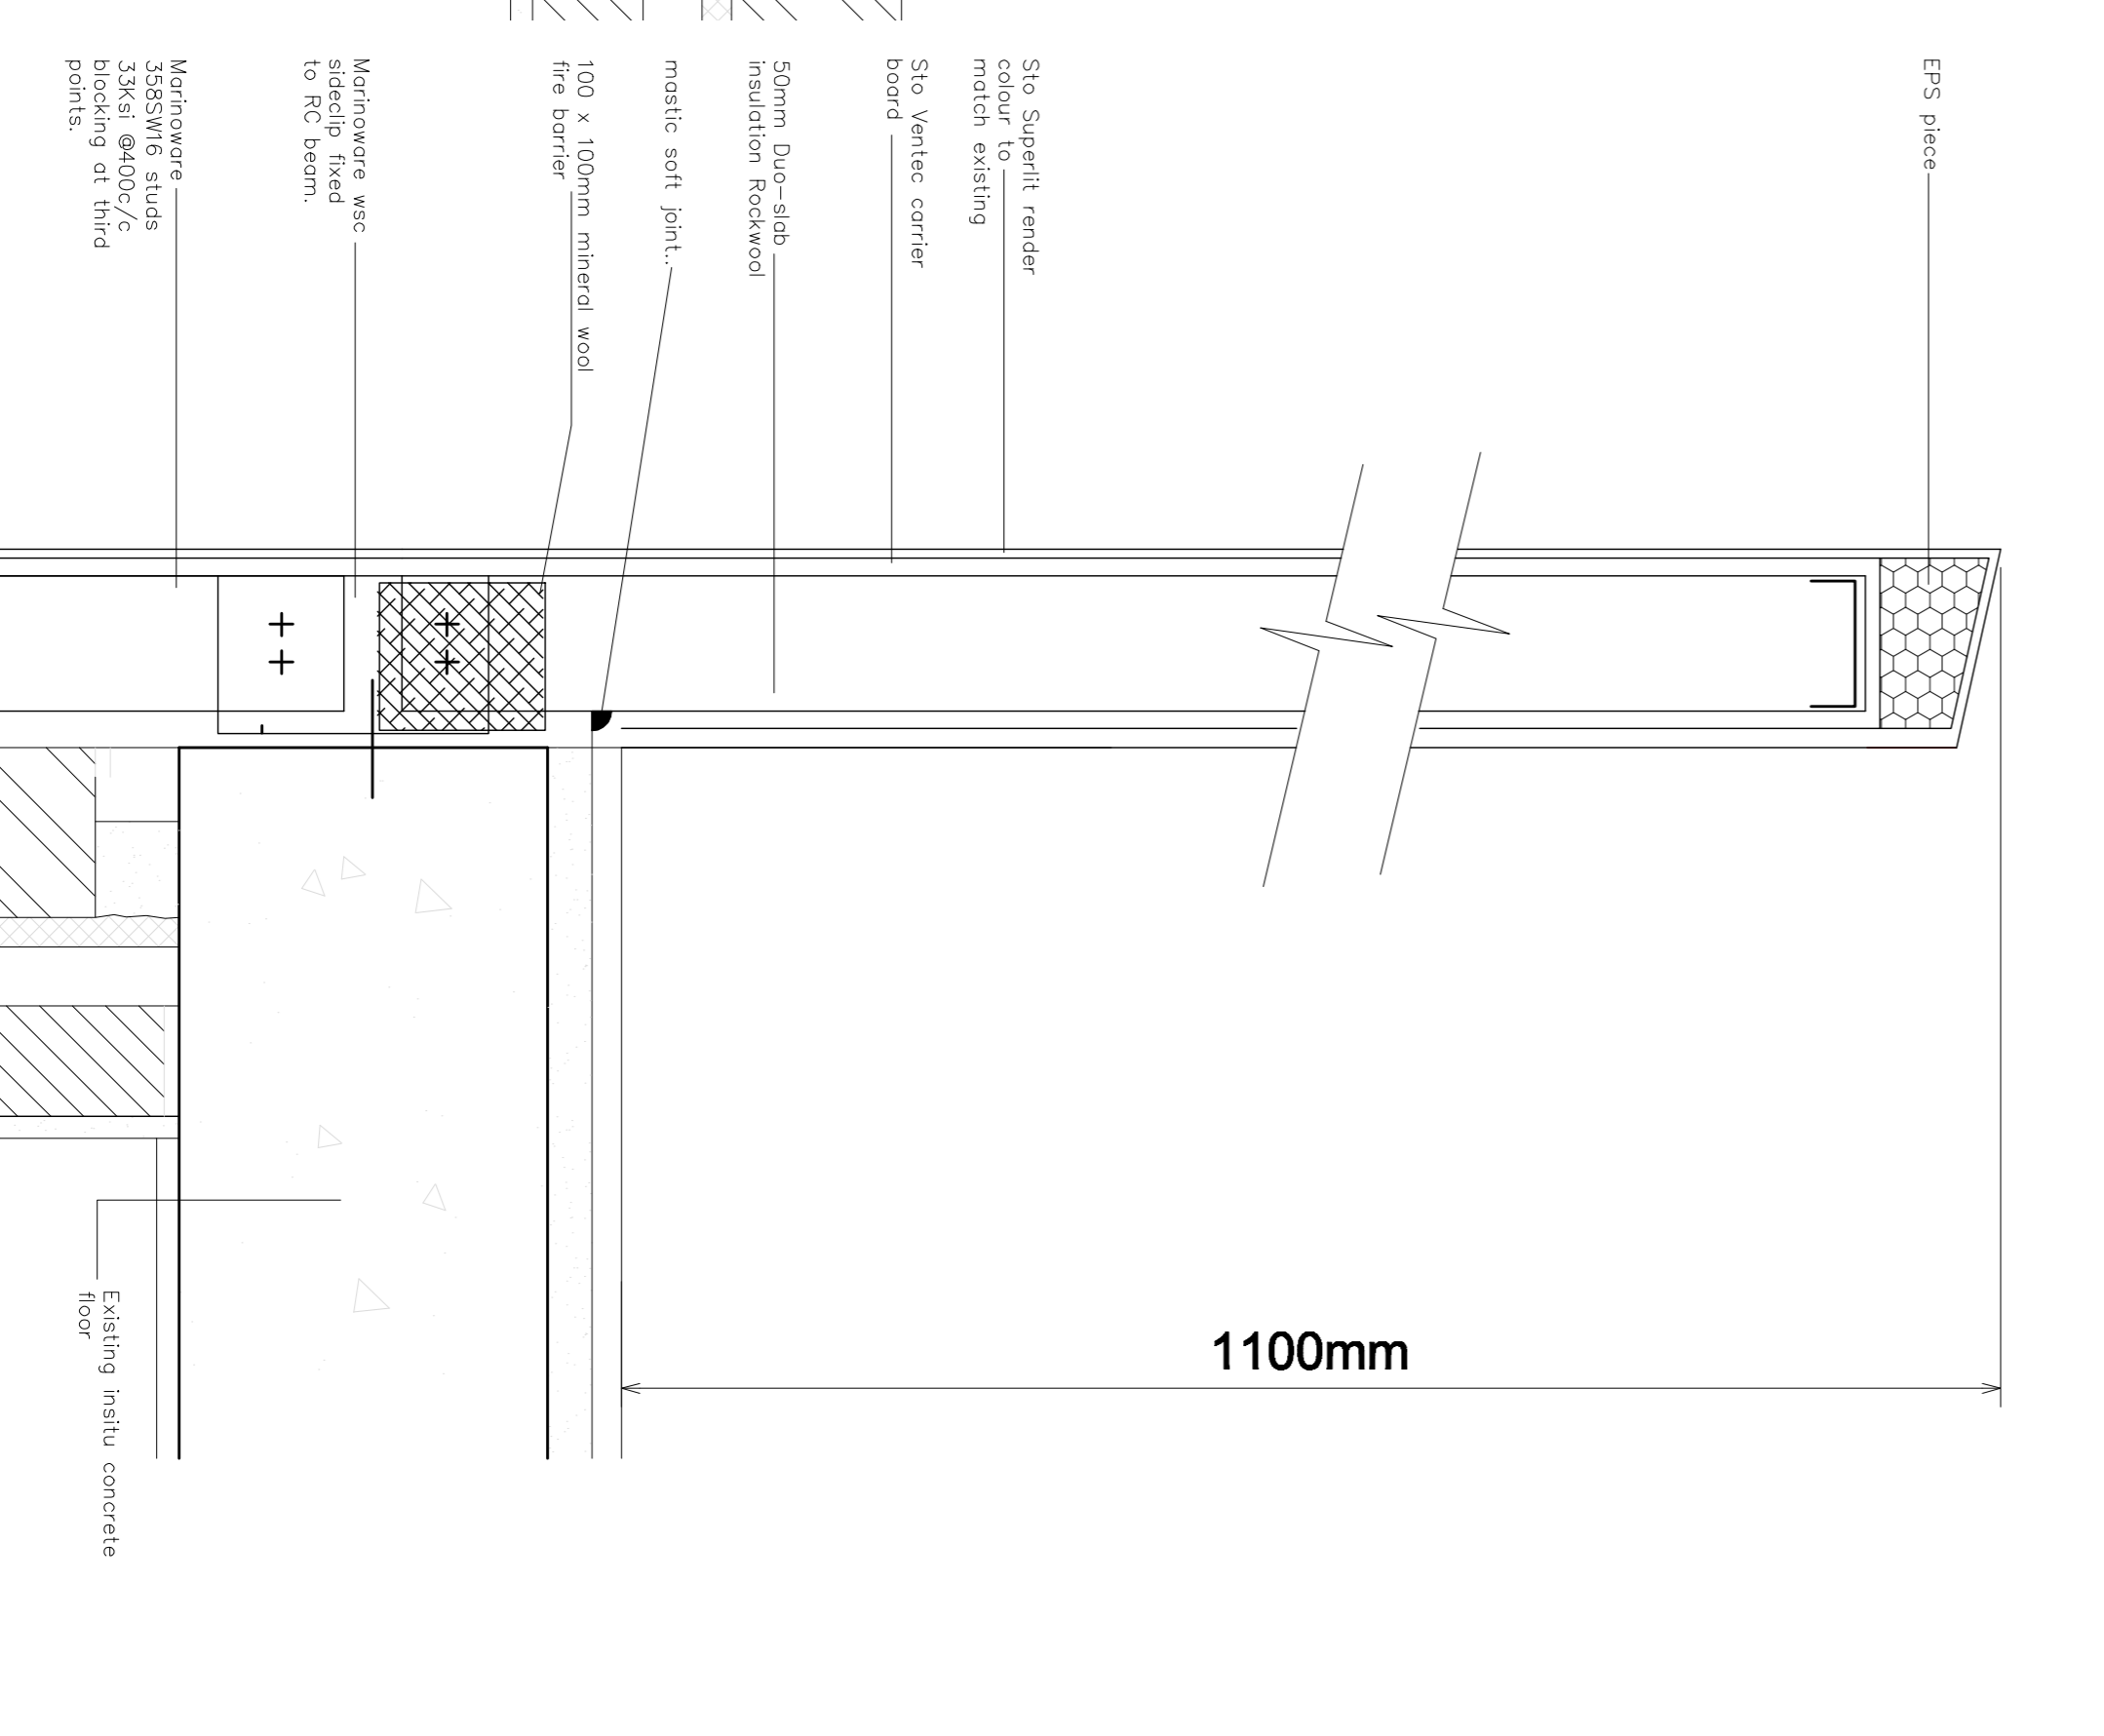

DETAIL 9

1100mm

rev	date	description
A	13/06/12	details added & amended

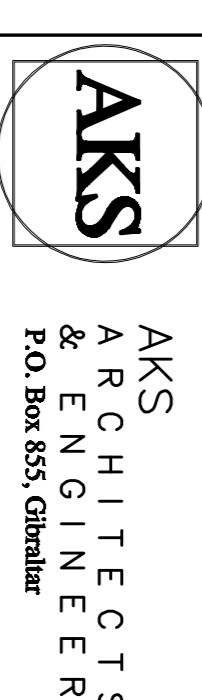

Tel: (+350) 20073260 Fax: (+350) 20074739 Email: mali@aks.gi

client: GIBS
Mons Cape Road
North Mole

project: Sunset Views Remedial Works

title	date
Details	

scale	date
1:5@A1	1:100@A3

dwg no.	rev.	date
A212038.202	A	08.05.12