


PROPOSED ELAVATION



PROPOSED PLAN

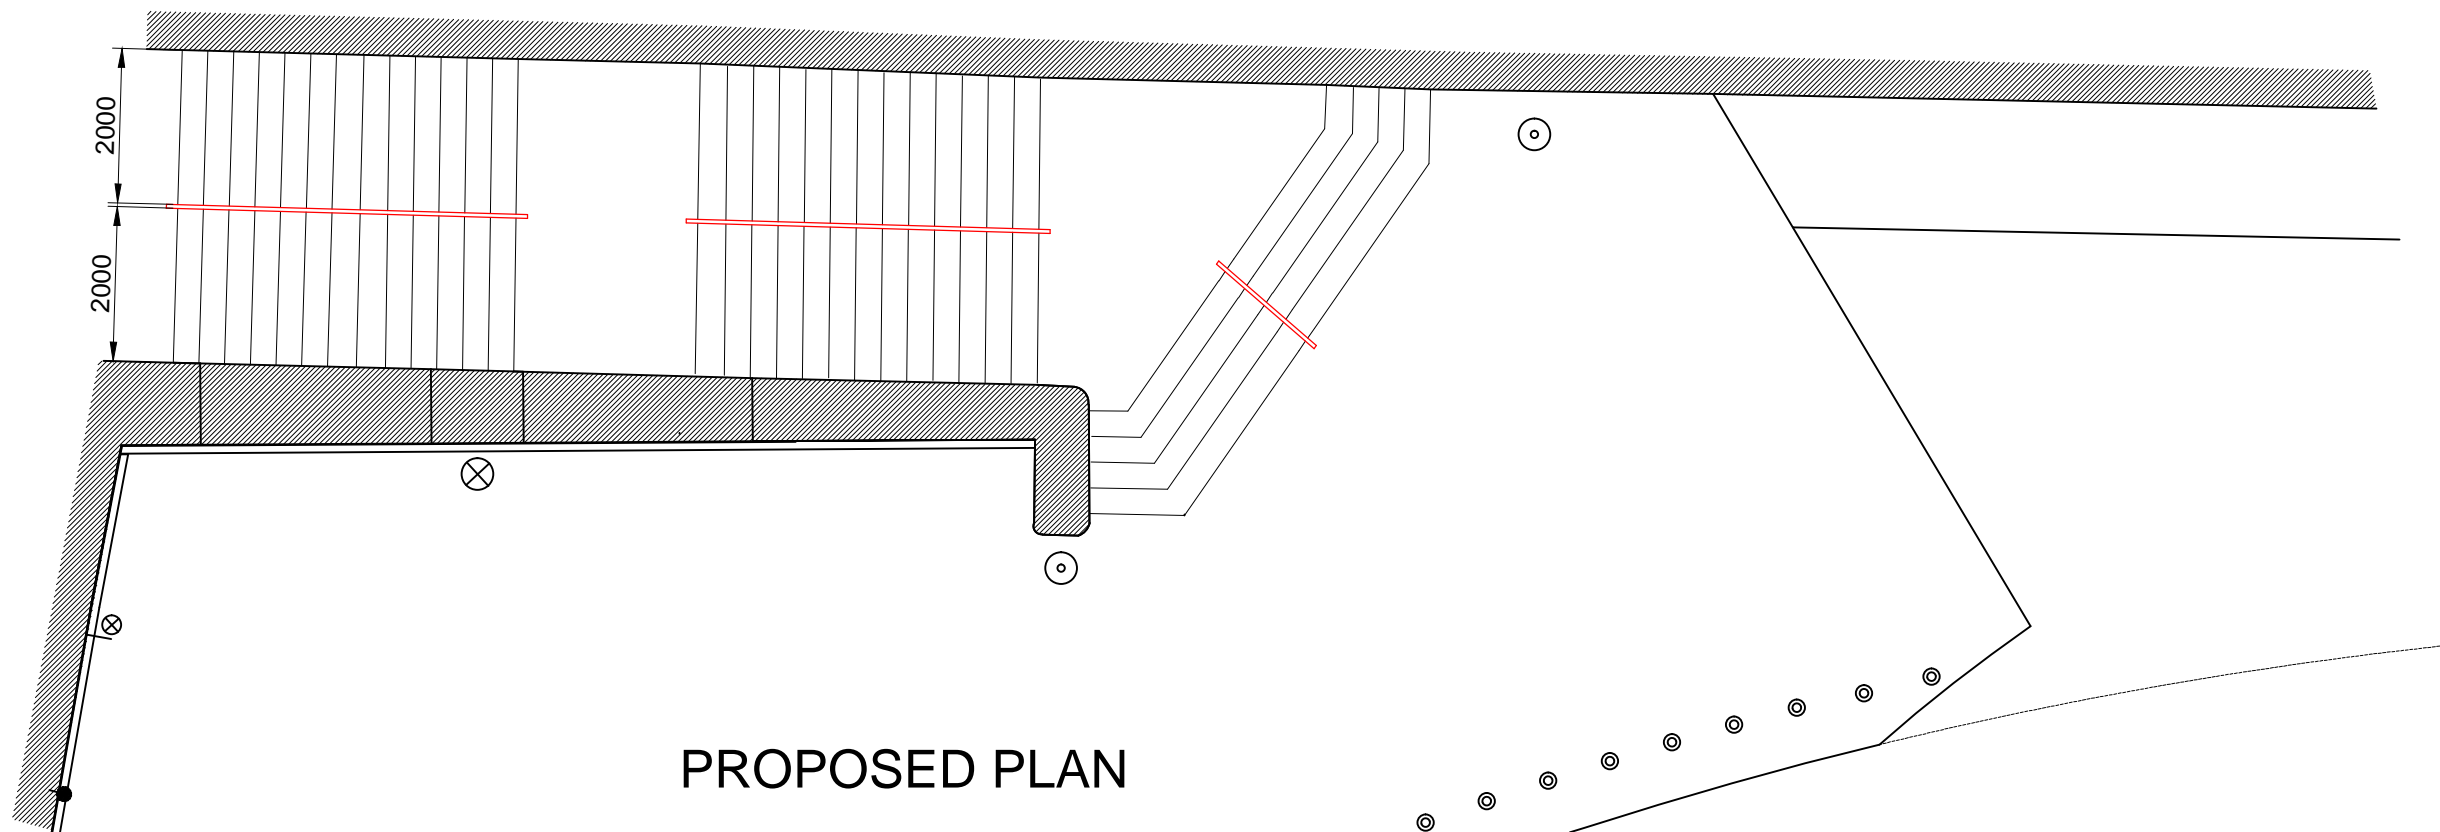

Government of Gibraltar
 Technical Services Department
 Joshua Hassan House
 Secretary's Lane
 Gibraltar

NOTES:

CLIENT
 JOB TITLE
 PROPOSED HANDRAIL FOR AMERICAN
 WAR MEMORIAL STEPS (OPTION 4)

SCALE
 1:100
 DRAWN BY
 I.Manasco
 DATE
 06.06.2012

DRAWING TITLE
 PROPOSED PLAN & ELEVATION
 DRG. No.
190/33