




SECTION 1

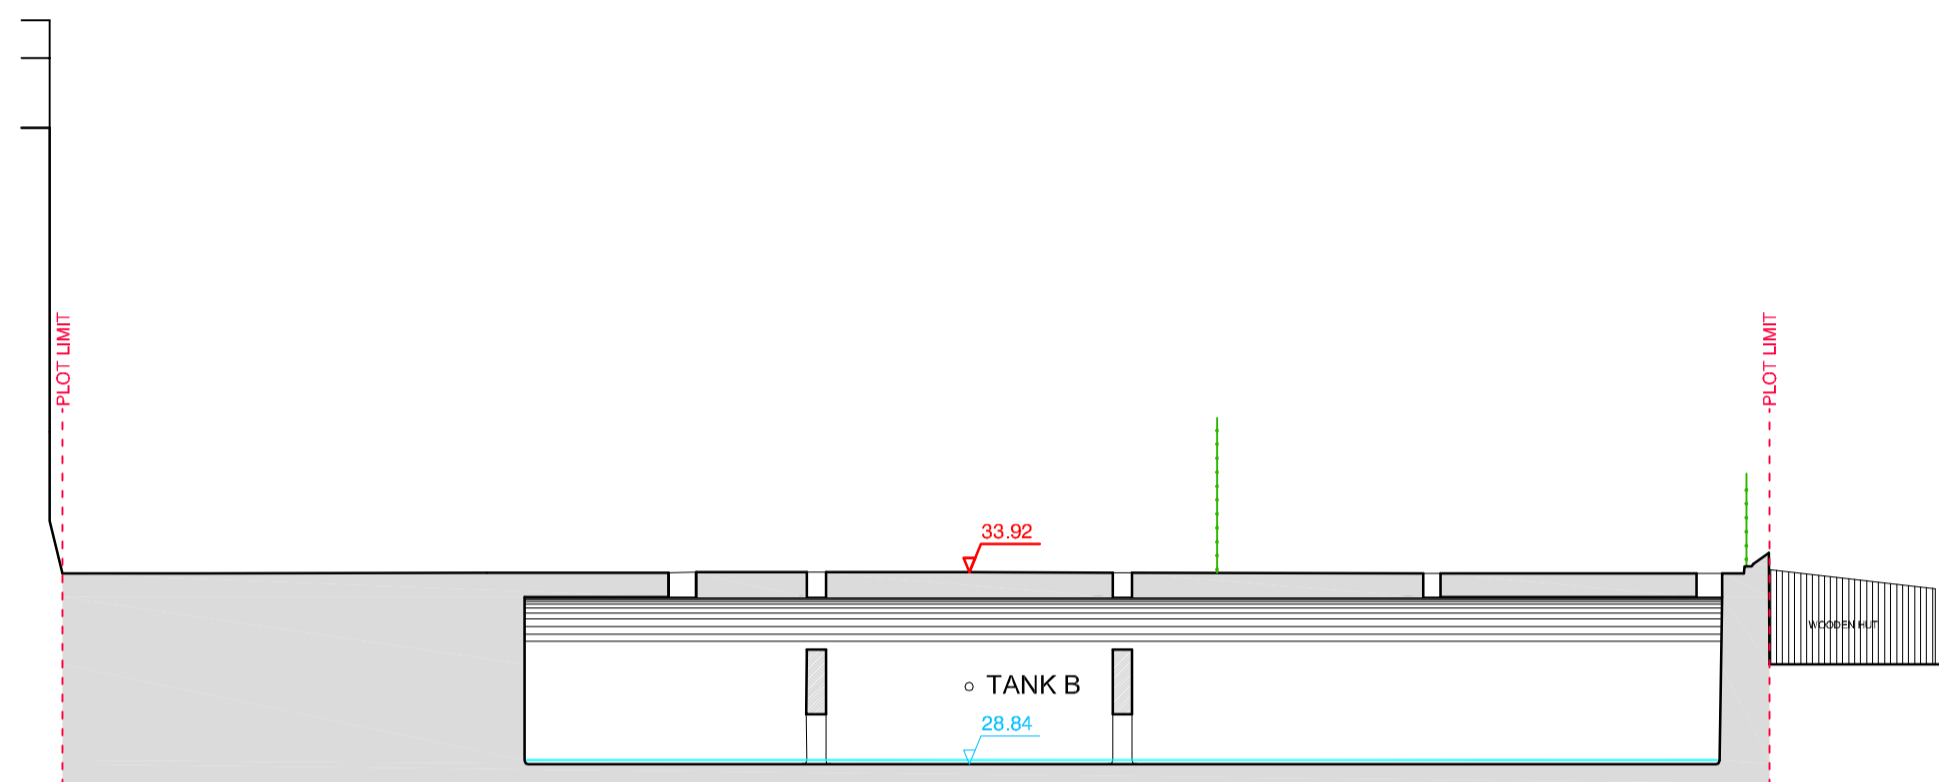


SECTION 2

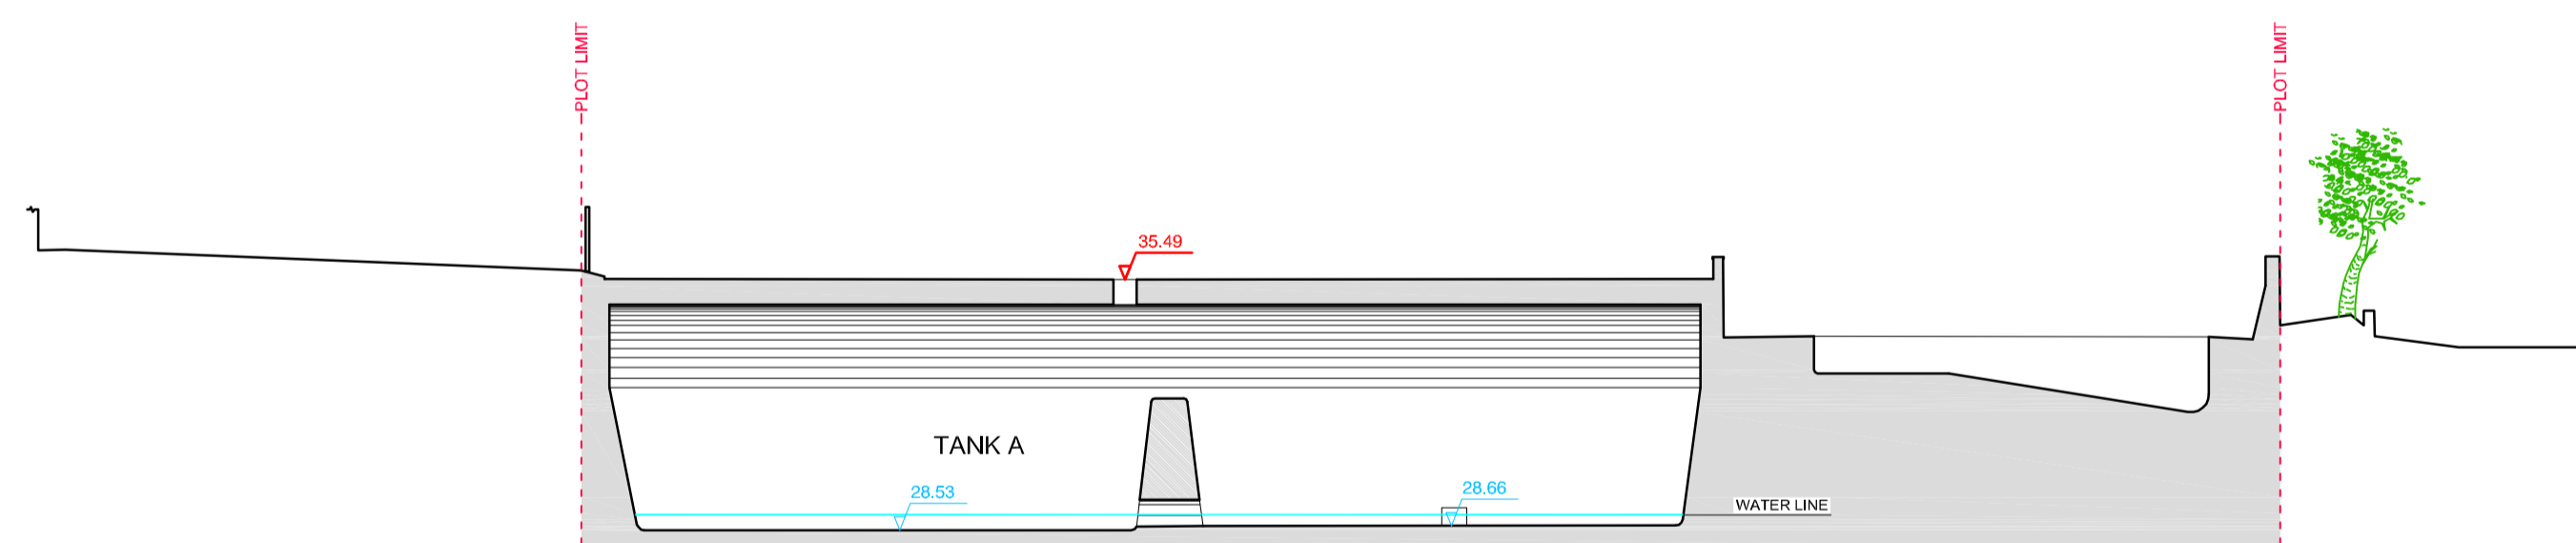


SECTION 3

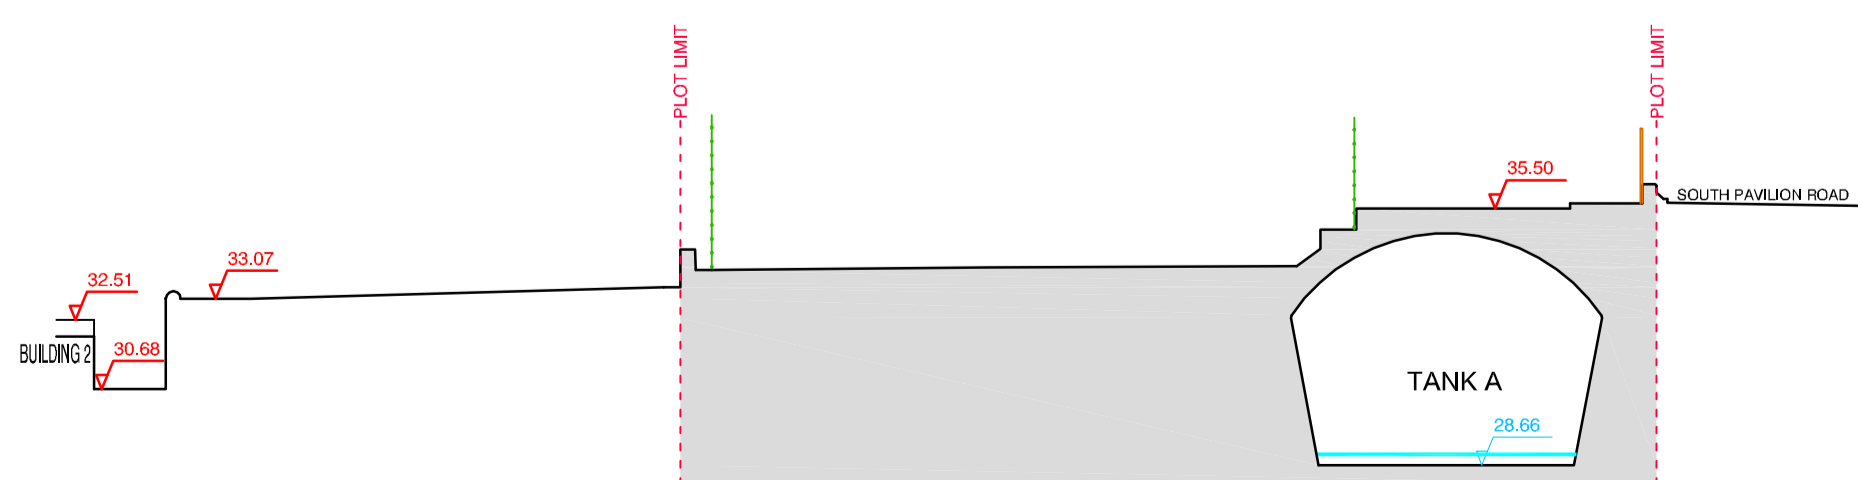


SECTION 4

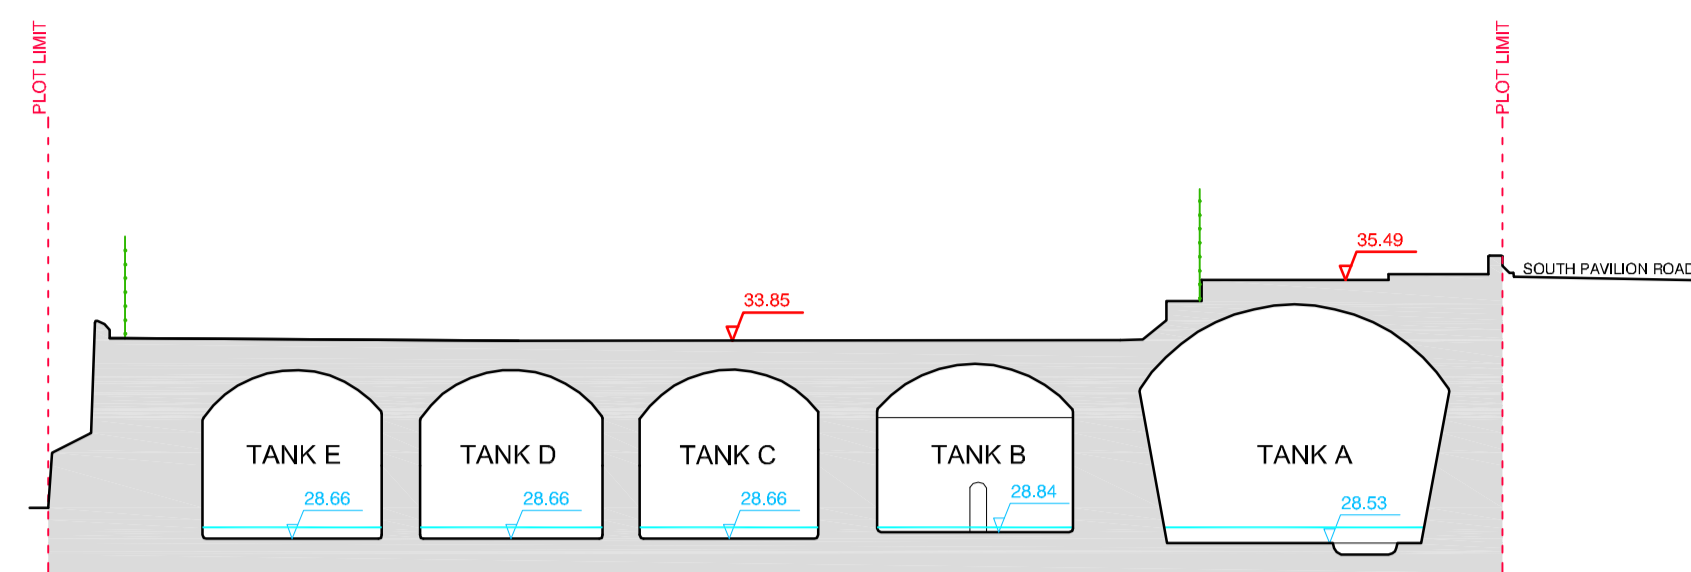


SECTION 5

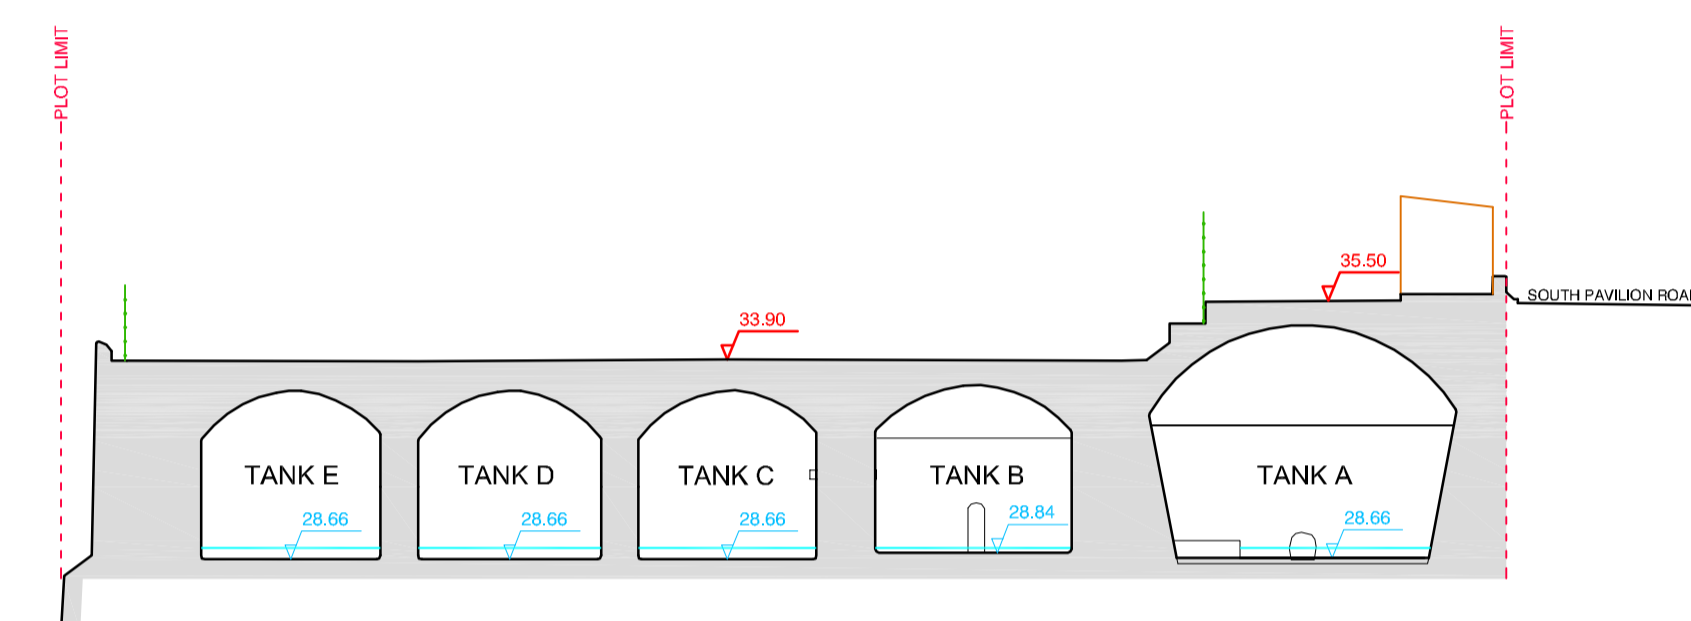

SECTION 6

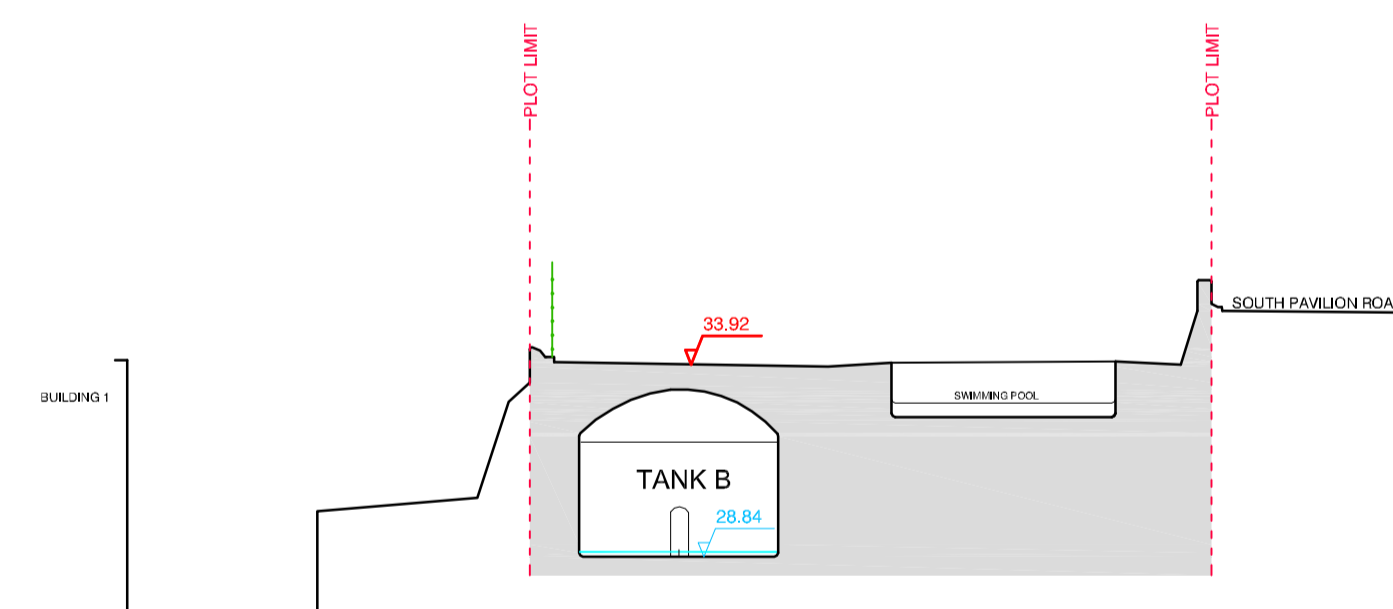

SECTION 7

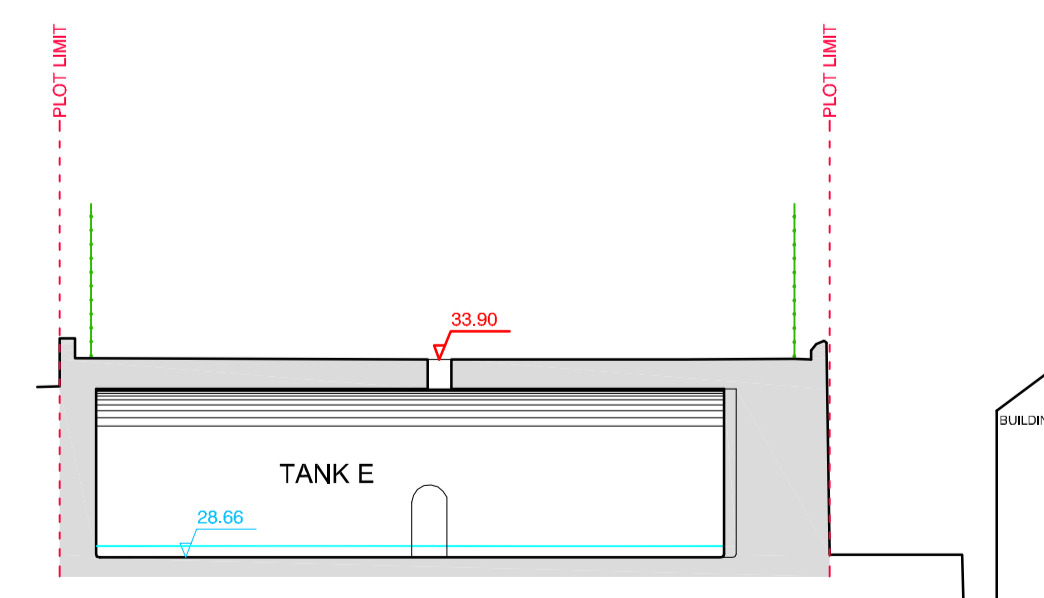


SECTION 8

NOTES :

Do not scale drawings unless by agreement with WSRM. Use figured dimensions only. Dimensions to be checked on site prior to the commencement of any works. Drawing to be read in conjunction with other relevant consultant information. This drawing is the copyright of WSRM Ltd., and must not be copied or reproduced in part, or in whole, without the express permission of WSRM Ltd.


rev	date	amendments
-----	------	------------

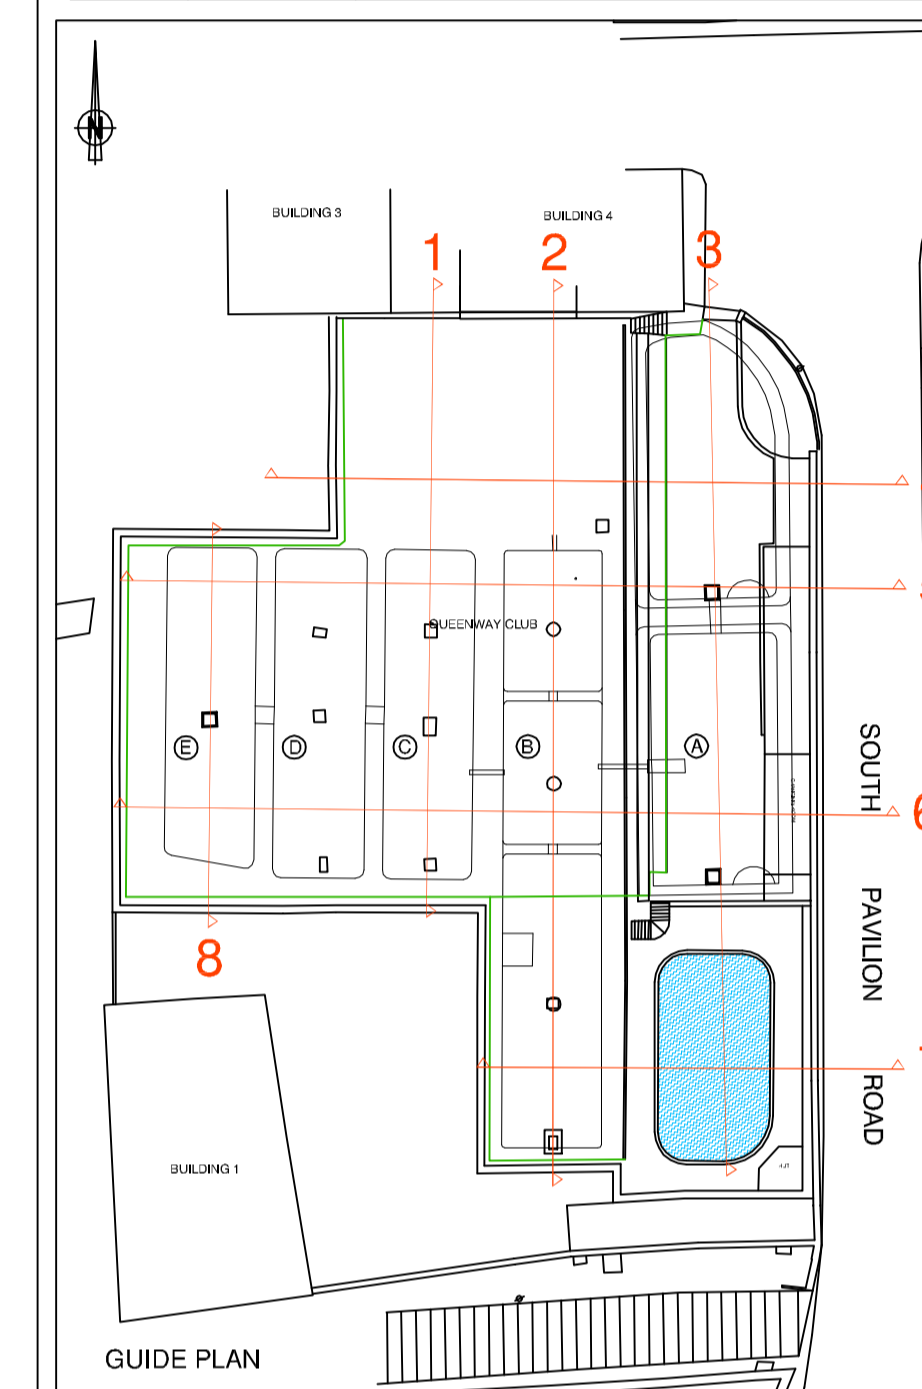

WSRM architects

1.2.20 EUROTOWERS
PO BOX 474
GIBRALTAR

Tel: (350) 200 74547
Fax: (350) 200 74583
Email: architects@wsrm.gi
Web: www.wsrmltd.com

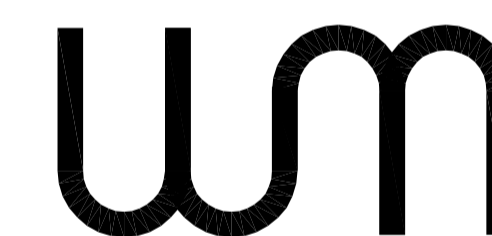

CLIENT TECHNICAL SERVICES DEPARTMENT
GOVERNMENT OF GIBRALTAR

PROJECT
**TANKS SOUTH PAVILLION
QUEENSWAY CLUB
GIBRALTAR.**

ARCHITECT:
Benjamin Benzecry


DRAWING TITLE
SECTIONS

DRG No. 2 OF 2	AMENDMENT
--------------------------	-----------

SCALE
1:200@1

DATE
DECEMBER/2.010

JOB No.
090_10

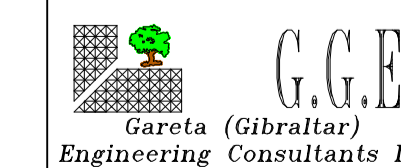

DO NOT SCALE DIMENSIONS

© Copyright

THIS DRAWING IS COPYRIGHT AND MUST NOT BE USED WITHOUT PRIOR WRITTEN CONSENT FROM WSRM ARCHITECTS. THIS DRAWING IS PROPERTY OF WSRM ARCHITECTS LTD.