



notes
 This drawing is the copyright and property of
 AKS Architects and Engineers Ltd. It must not be
 copied or published without written consent.
 Do not scale from this drawing.
 All dimensions to be checked on site.

SURFACE AREA

2998 m²

**561 TOTAL PARKING
 SPACES**

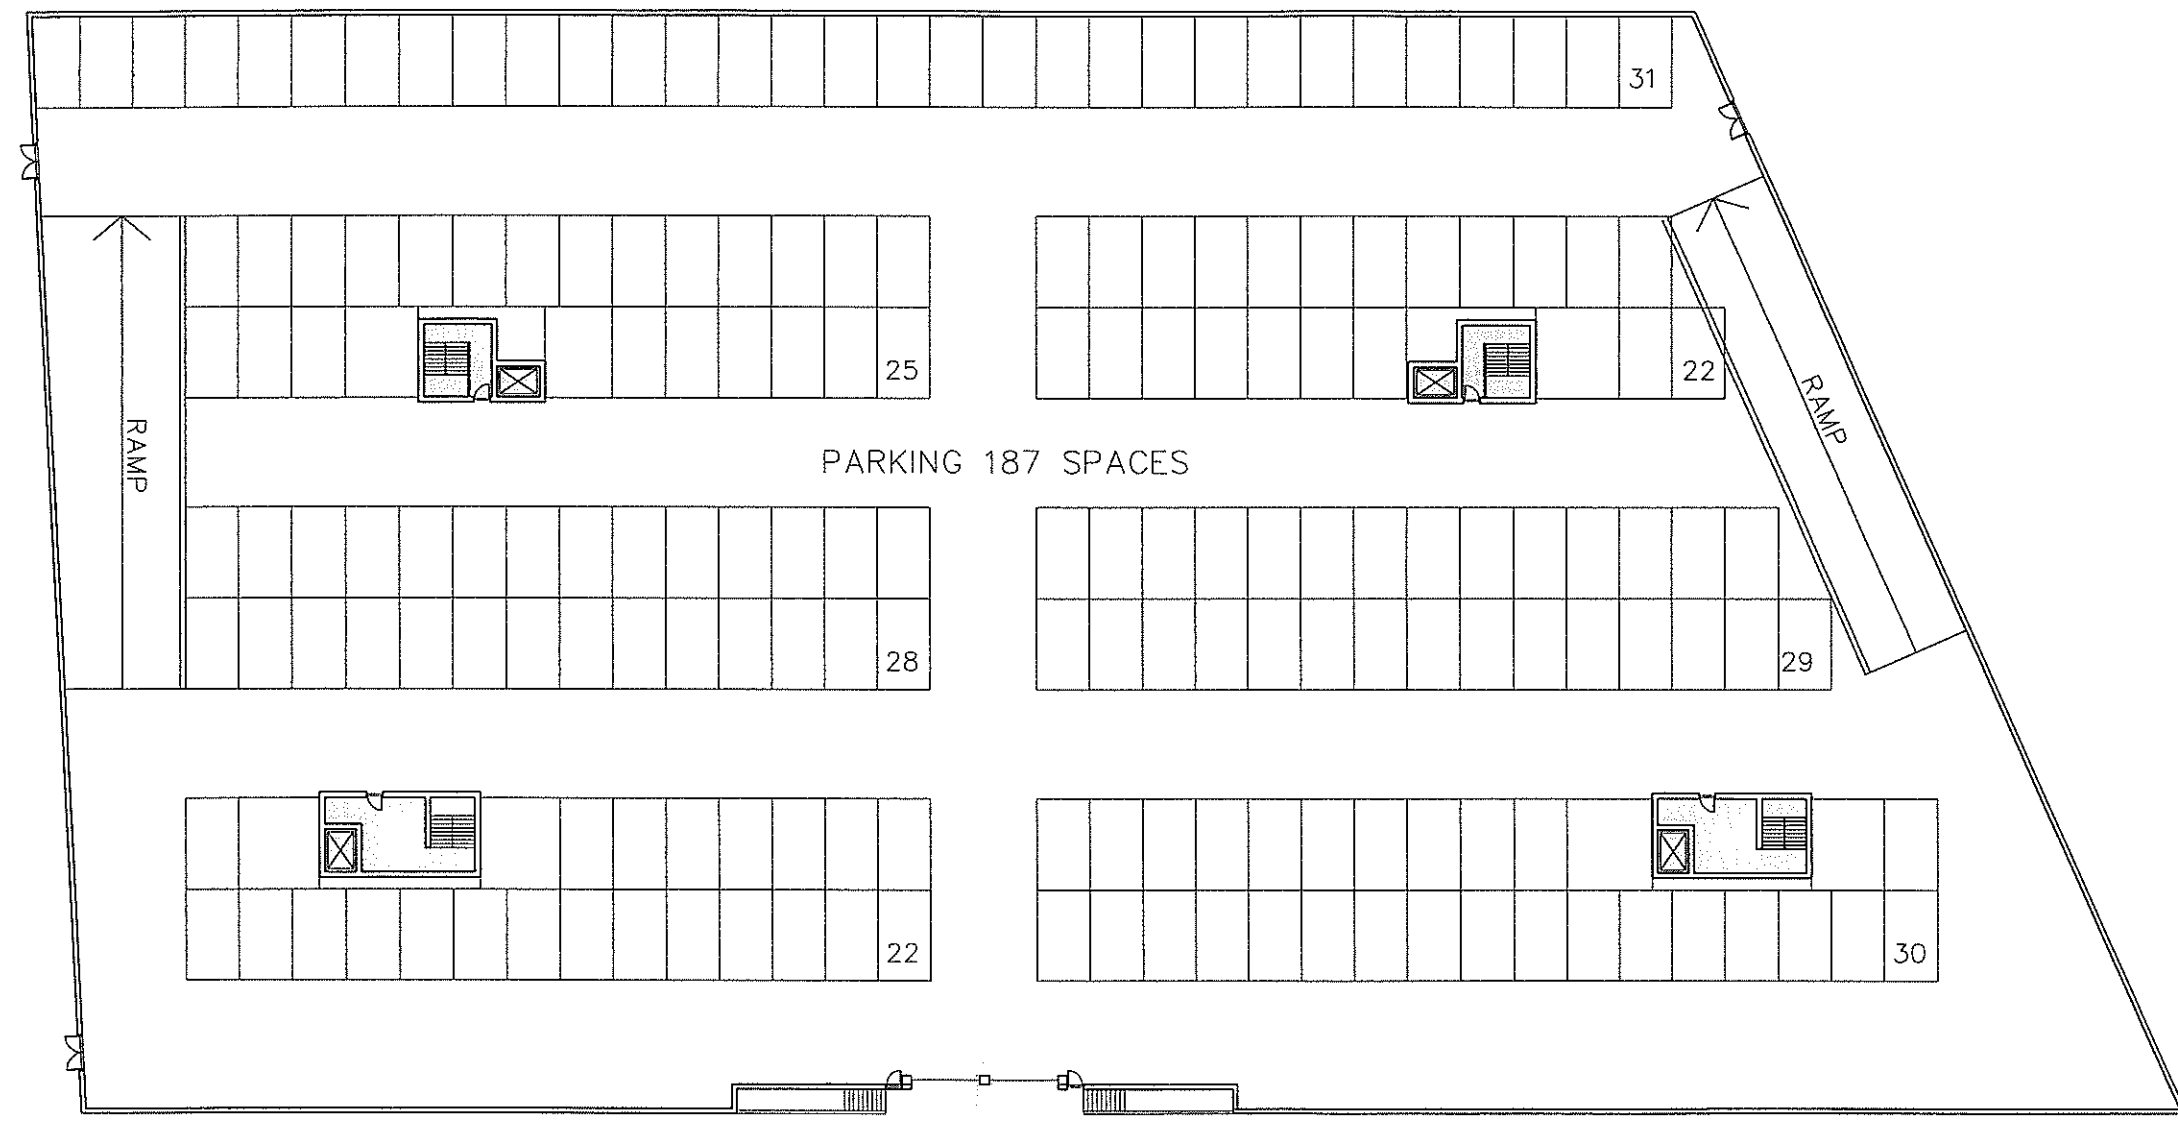

rev	date	description
 AKS ARCHITECTS & ENGINEERS P.O. Box 855, Gibraltar Tel: (+350) 20073260 Fax: (+350) 20074739 Email: mail@aks.gi		
client		
Name		
Address		
project		
Ariol Farm Housing Development		
title		
Garage Plan		
scale		
1:200@A1		
drw	EG	chk DEH
drawing no.	rev.	date
A212045.SK3	A	06.06.12