




Sign post as per specifications.

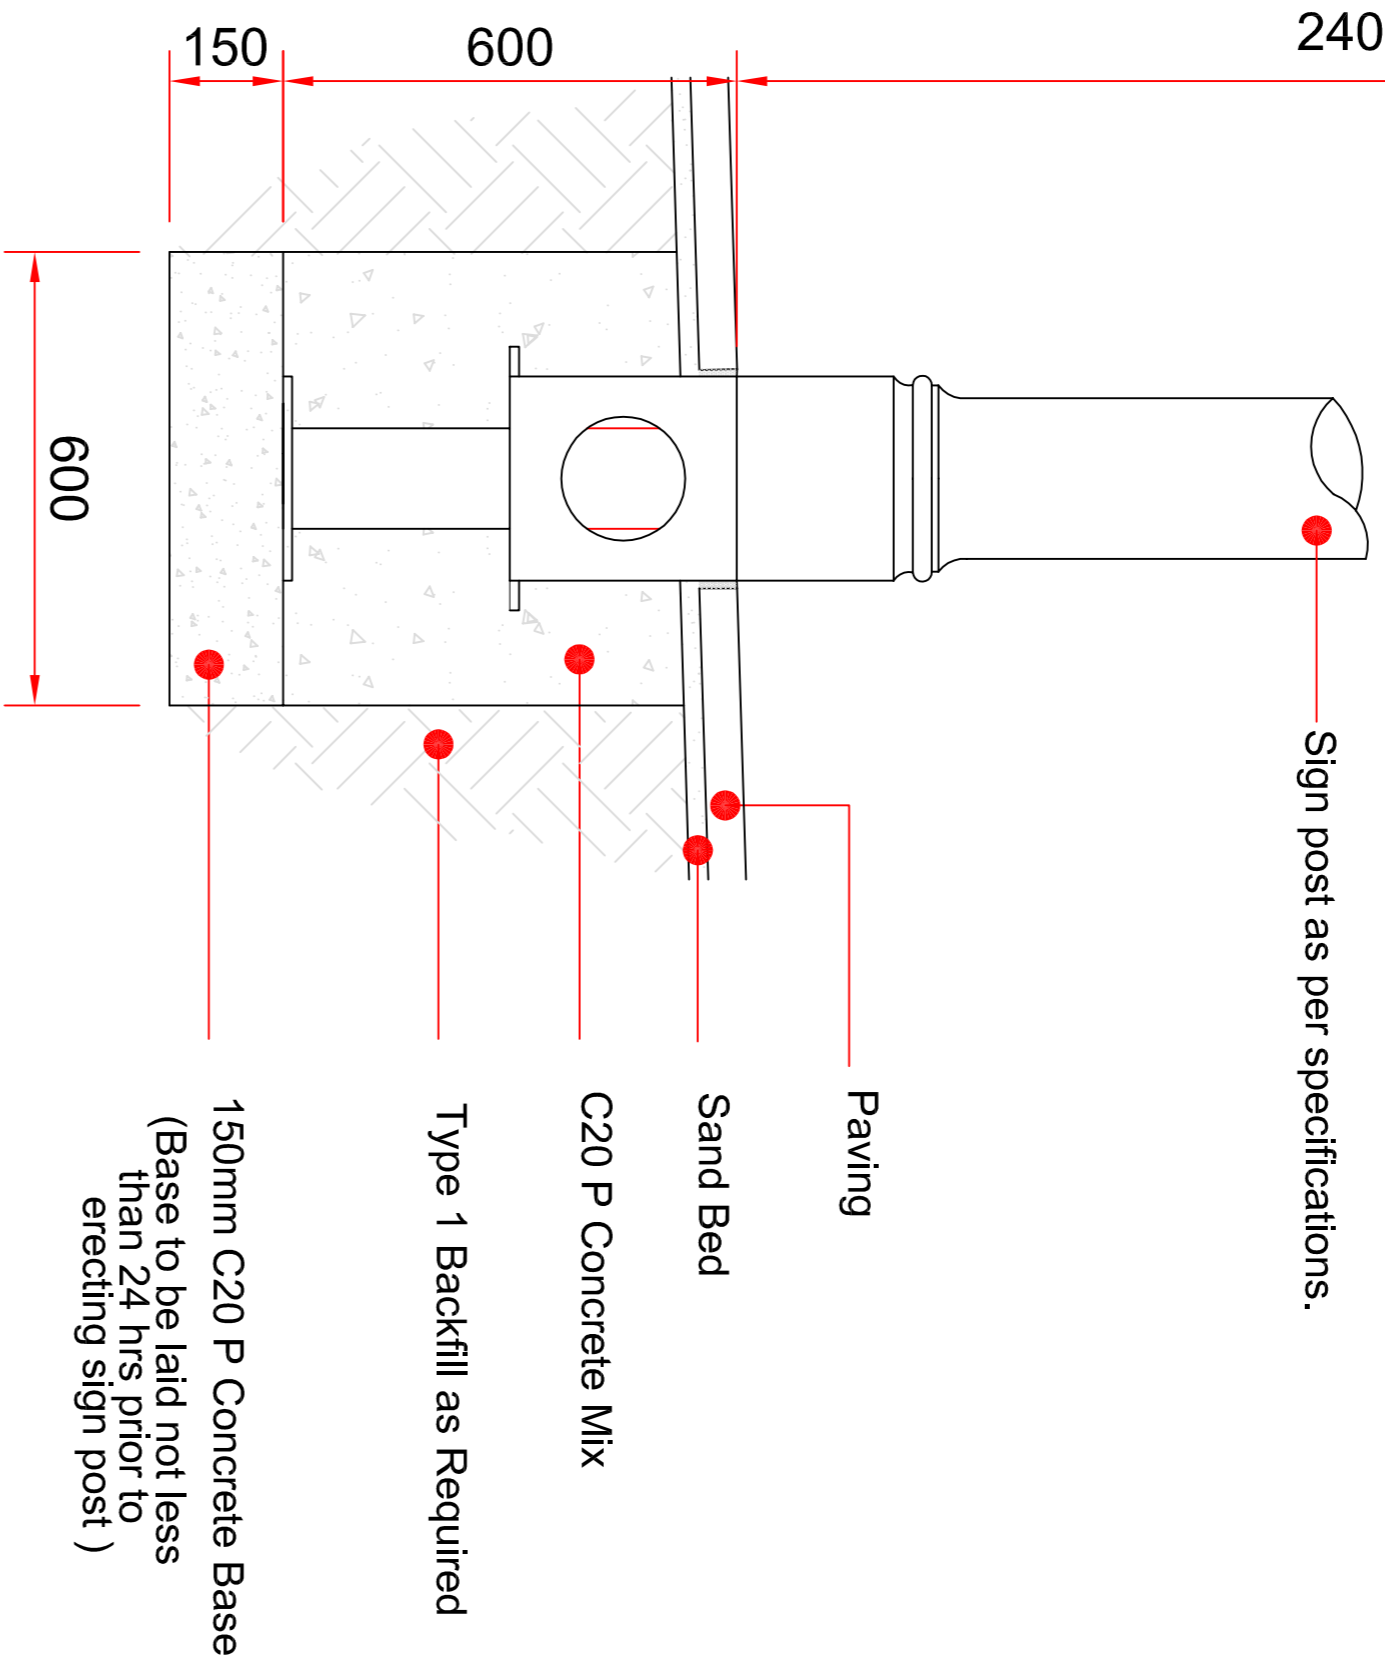


TYPICAL SECTION SHOWING SIGN POST SUPPORT

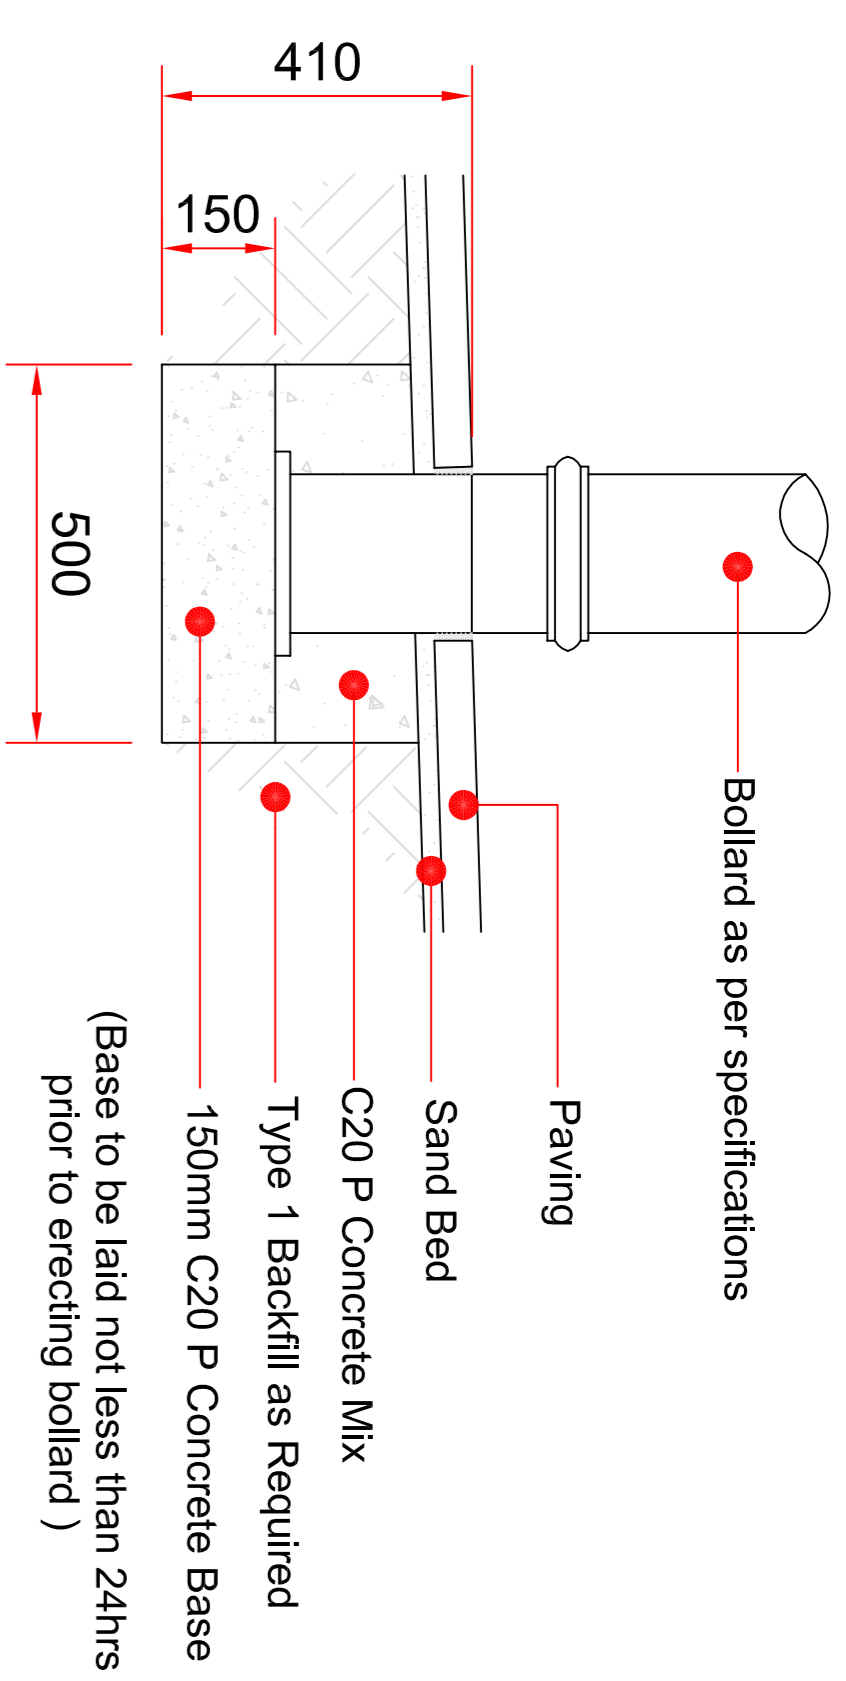

TYPICAL SECTION SHOWING BOLLARD SUPPORT

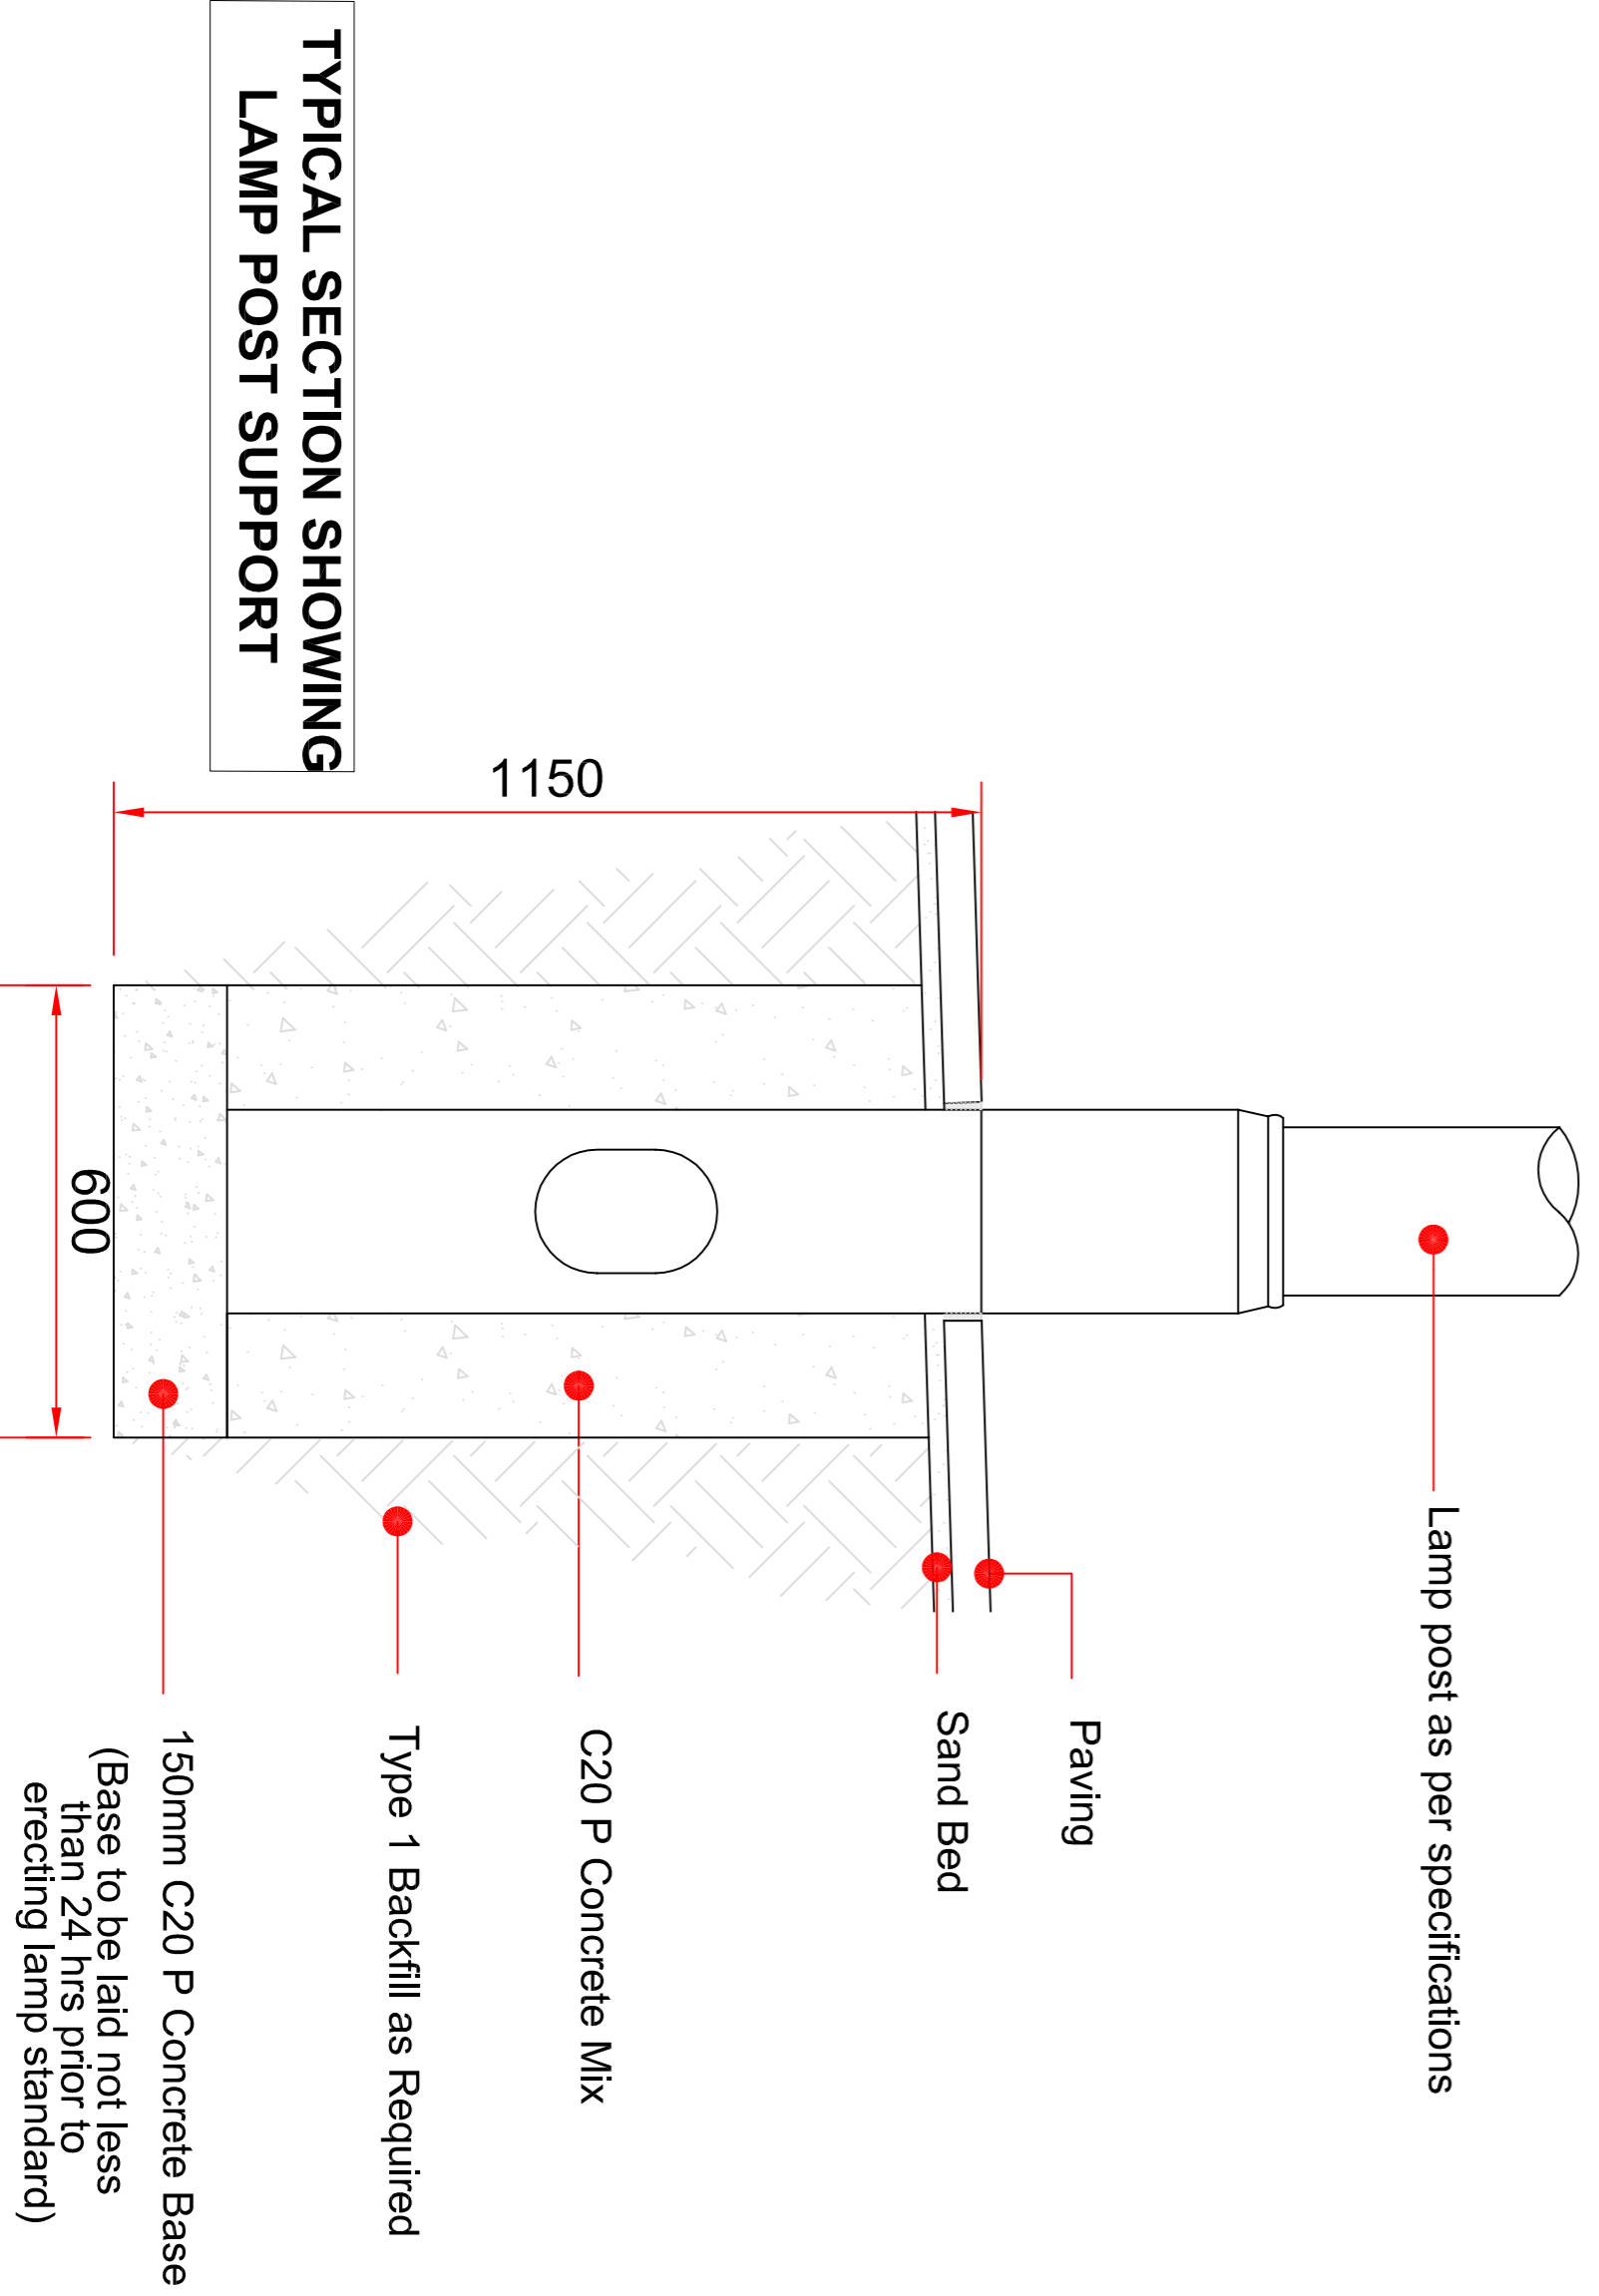

TYPICAL SECTION SHOWING LAMP POST SUPPORT

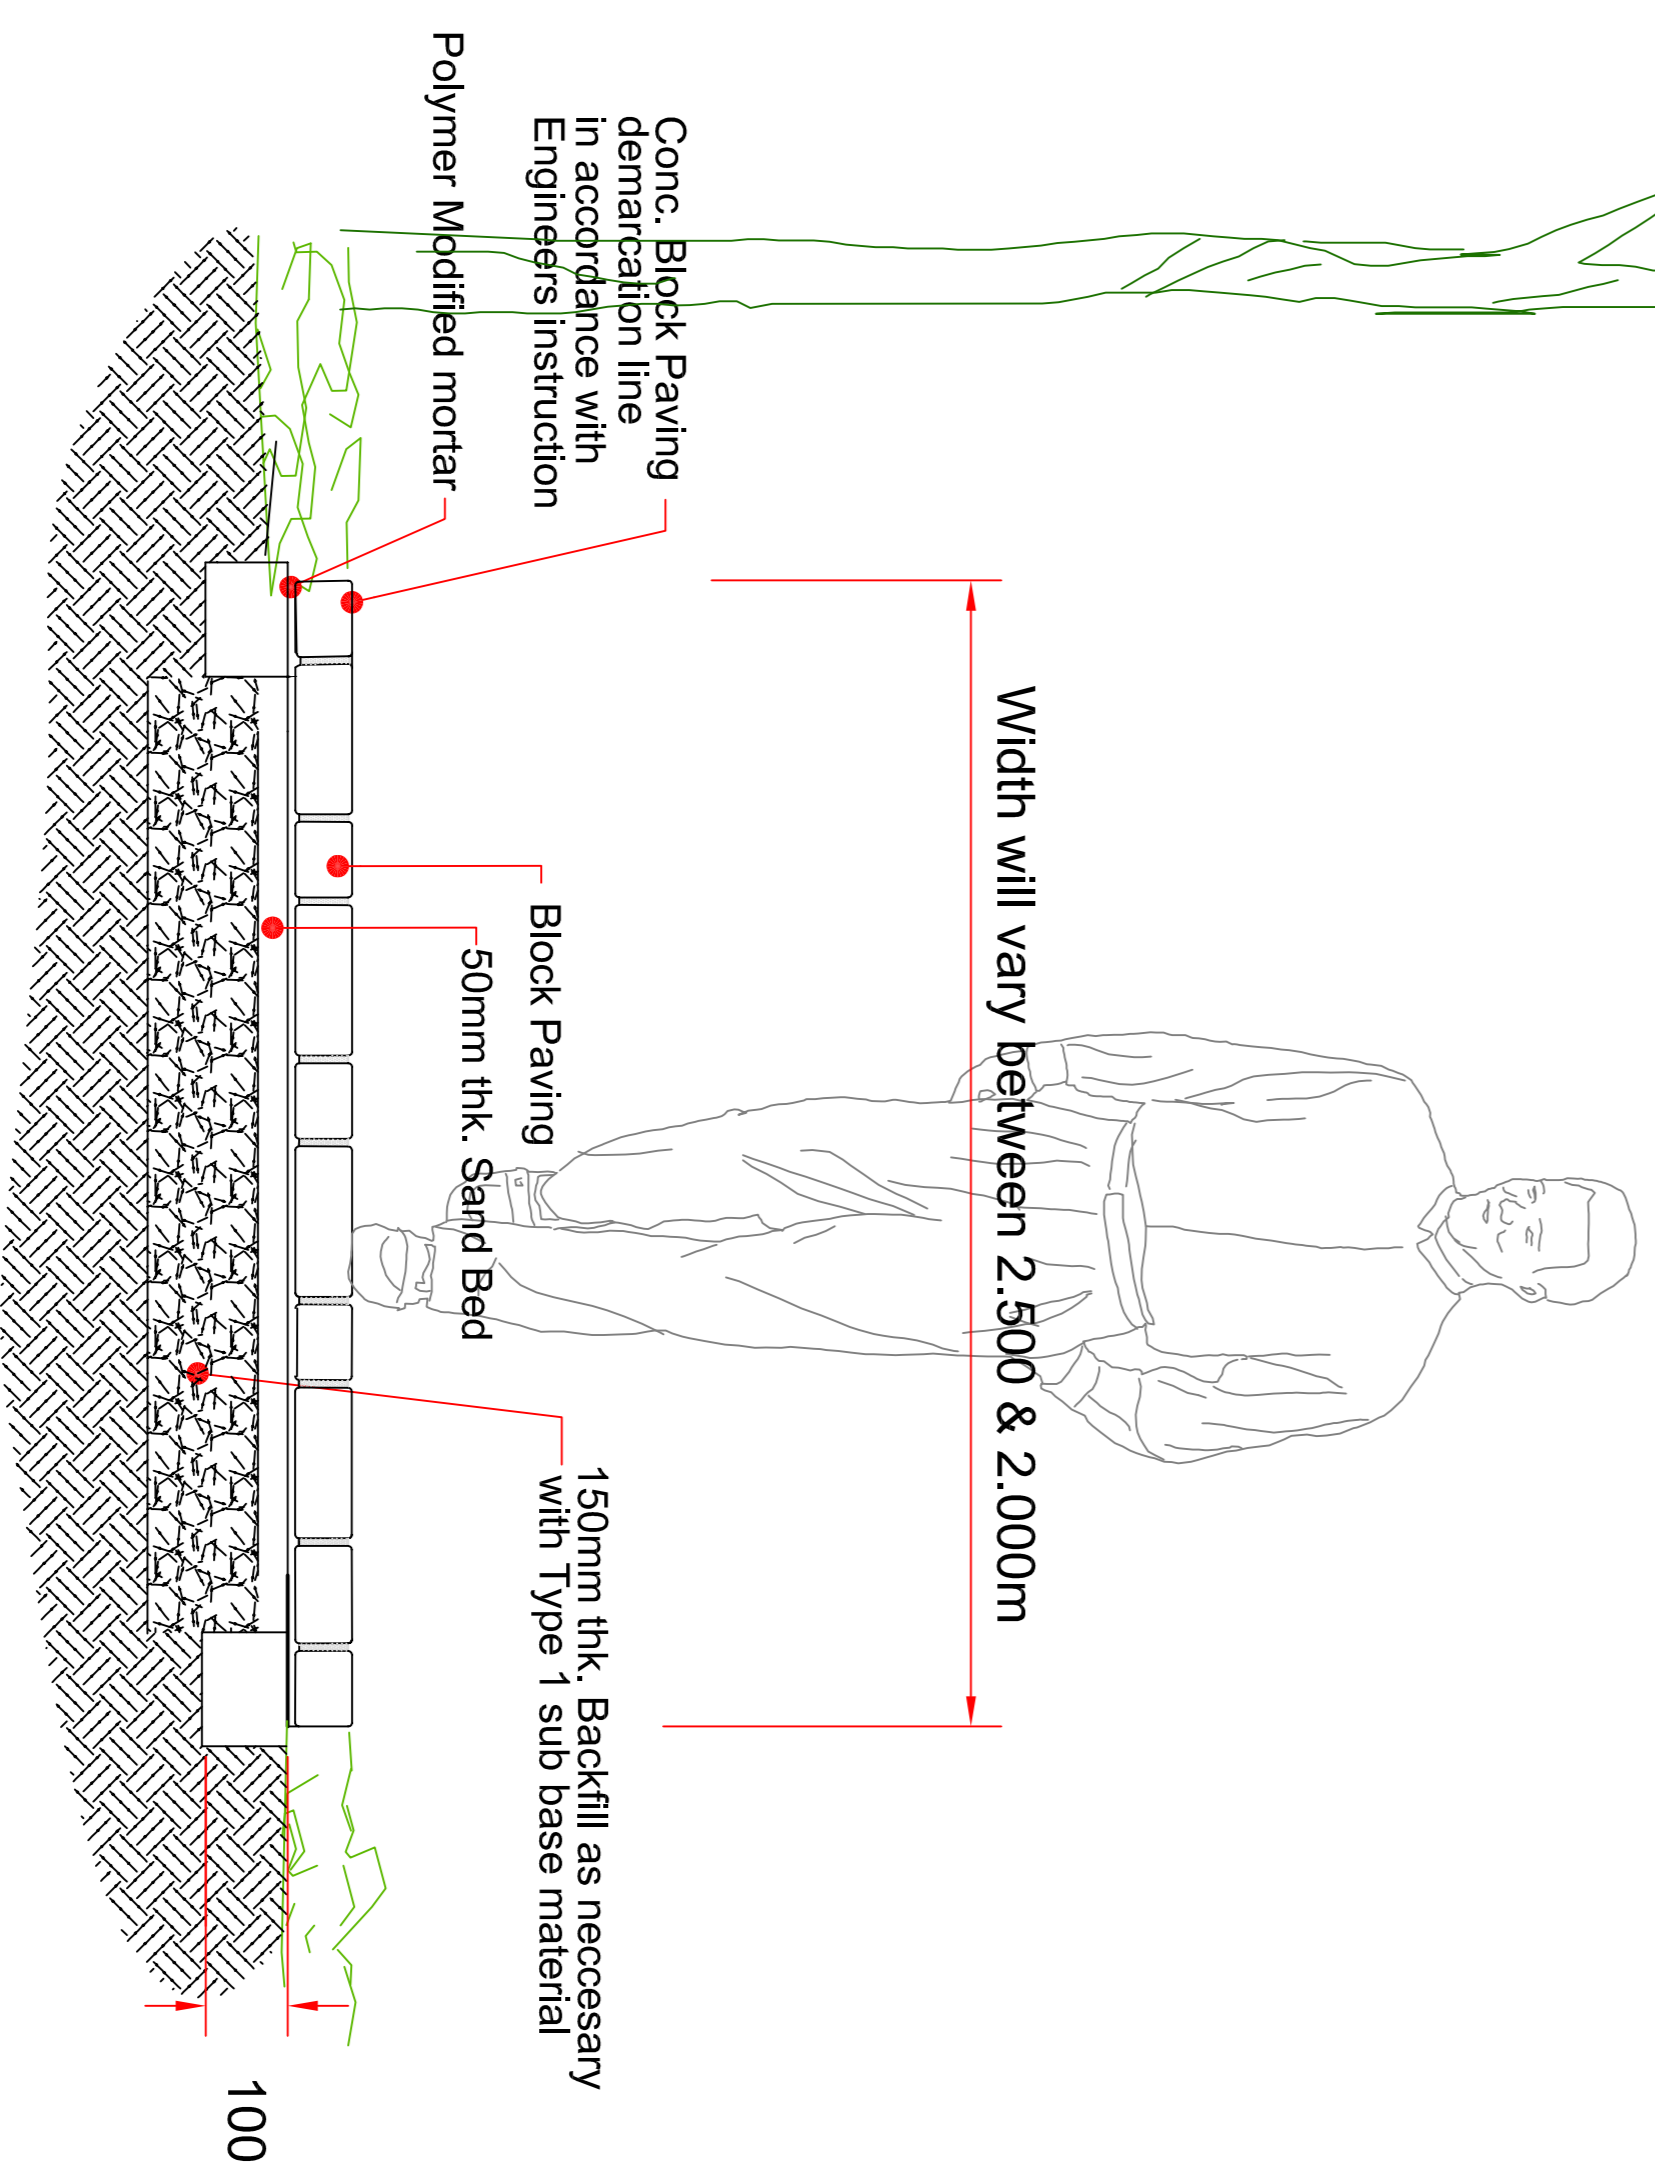

TYPICAL SECTION THRU FOOTPATH

**NOTES:**  
 ALL DIMENSIONS MUST BE CHECKED ON SITE AND NOT SCALED FROM THIS DRAWING.  
 PAVING MATERIALS

NATURAL STONE SETTS:

NATURAL YORK STONE TUMBLED SETTS BY

MARSHALLS MOND LTD OR EQUIVALENT APPROVED.

SIZE: 200mm x 160mm x 75mm :SOLDER COURSE BANDS

240mm x 160mm x 75mm } FOOTPATH

160mm x 160mm x 75mm } RANDOMLY MIXED

120mm x 120mm x 75mm }

Rev.	Description
Drawn	
Chkd.	
Date	

**H.M. Government of Gibraltar**  
 Technical Services Department  
 Joshua Hassan House  
 Secretary's Lane  
 Gibraltar

Job Title

**COMMONWEALTH  
 CAR PARK.**

Drawing Title  
**PROPOSED PARK -  
 DETAILS**

Drawn	Checked
M. CELECIA	-

Date	Scale (at A1)
JULY 2012	1 : 50

Dwg. No. **61 / 309**

Rev. -