


ION

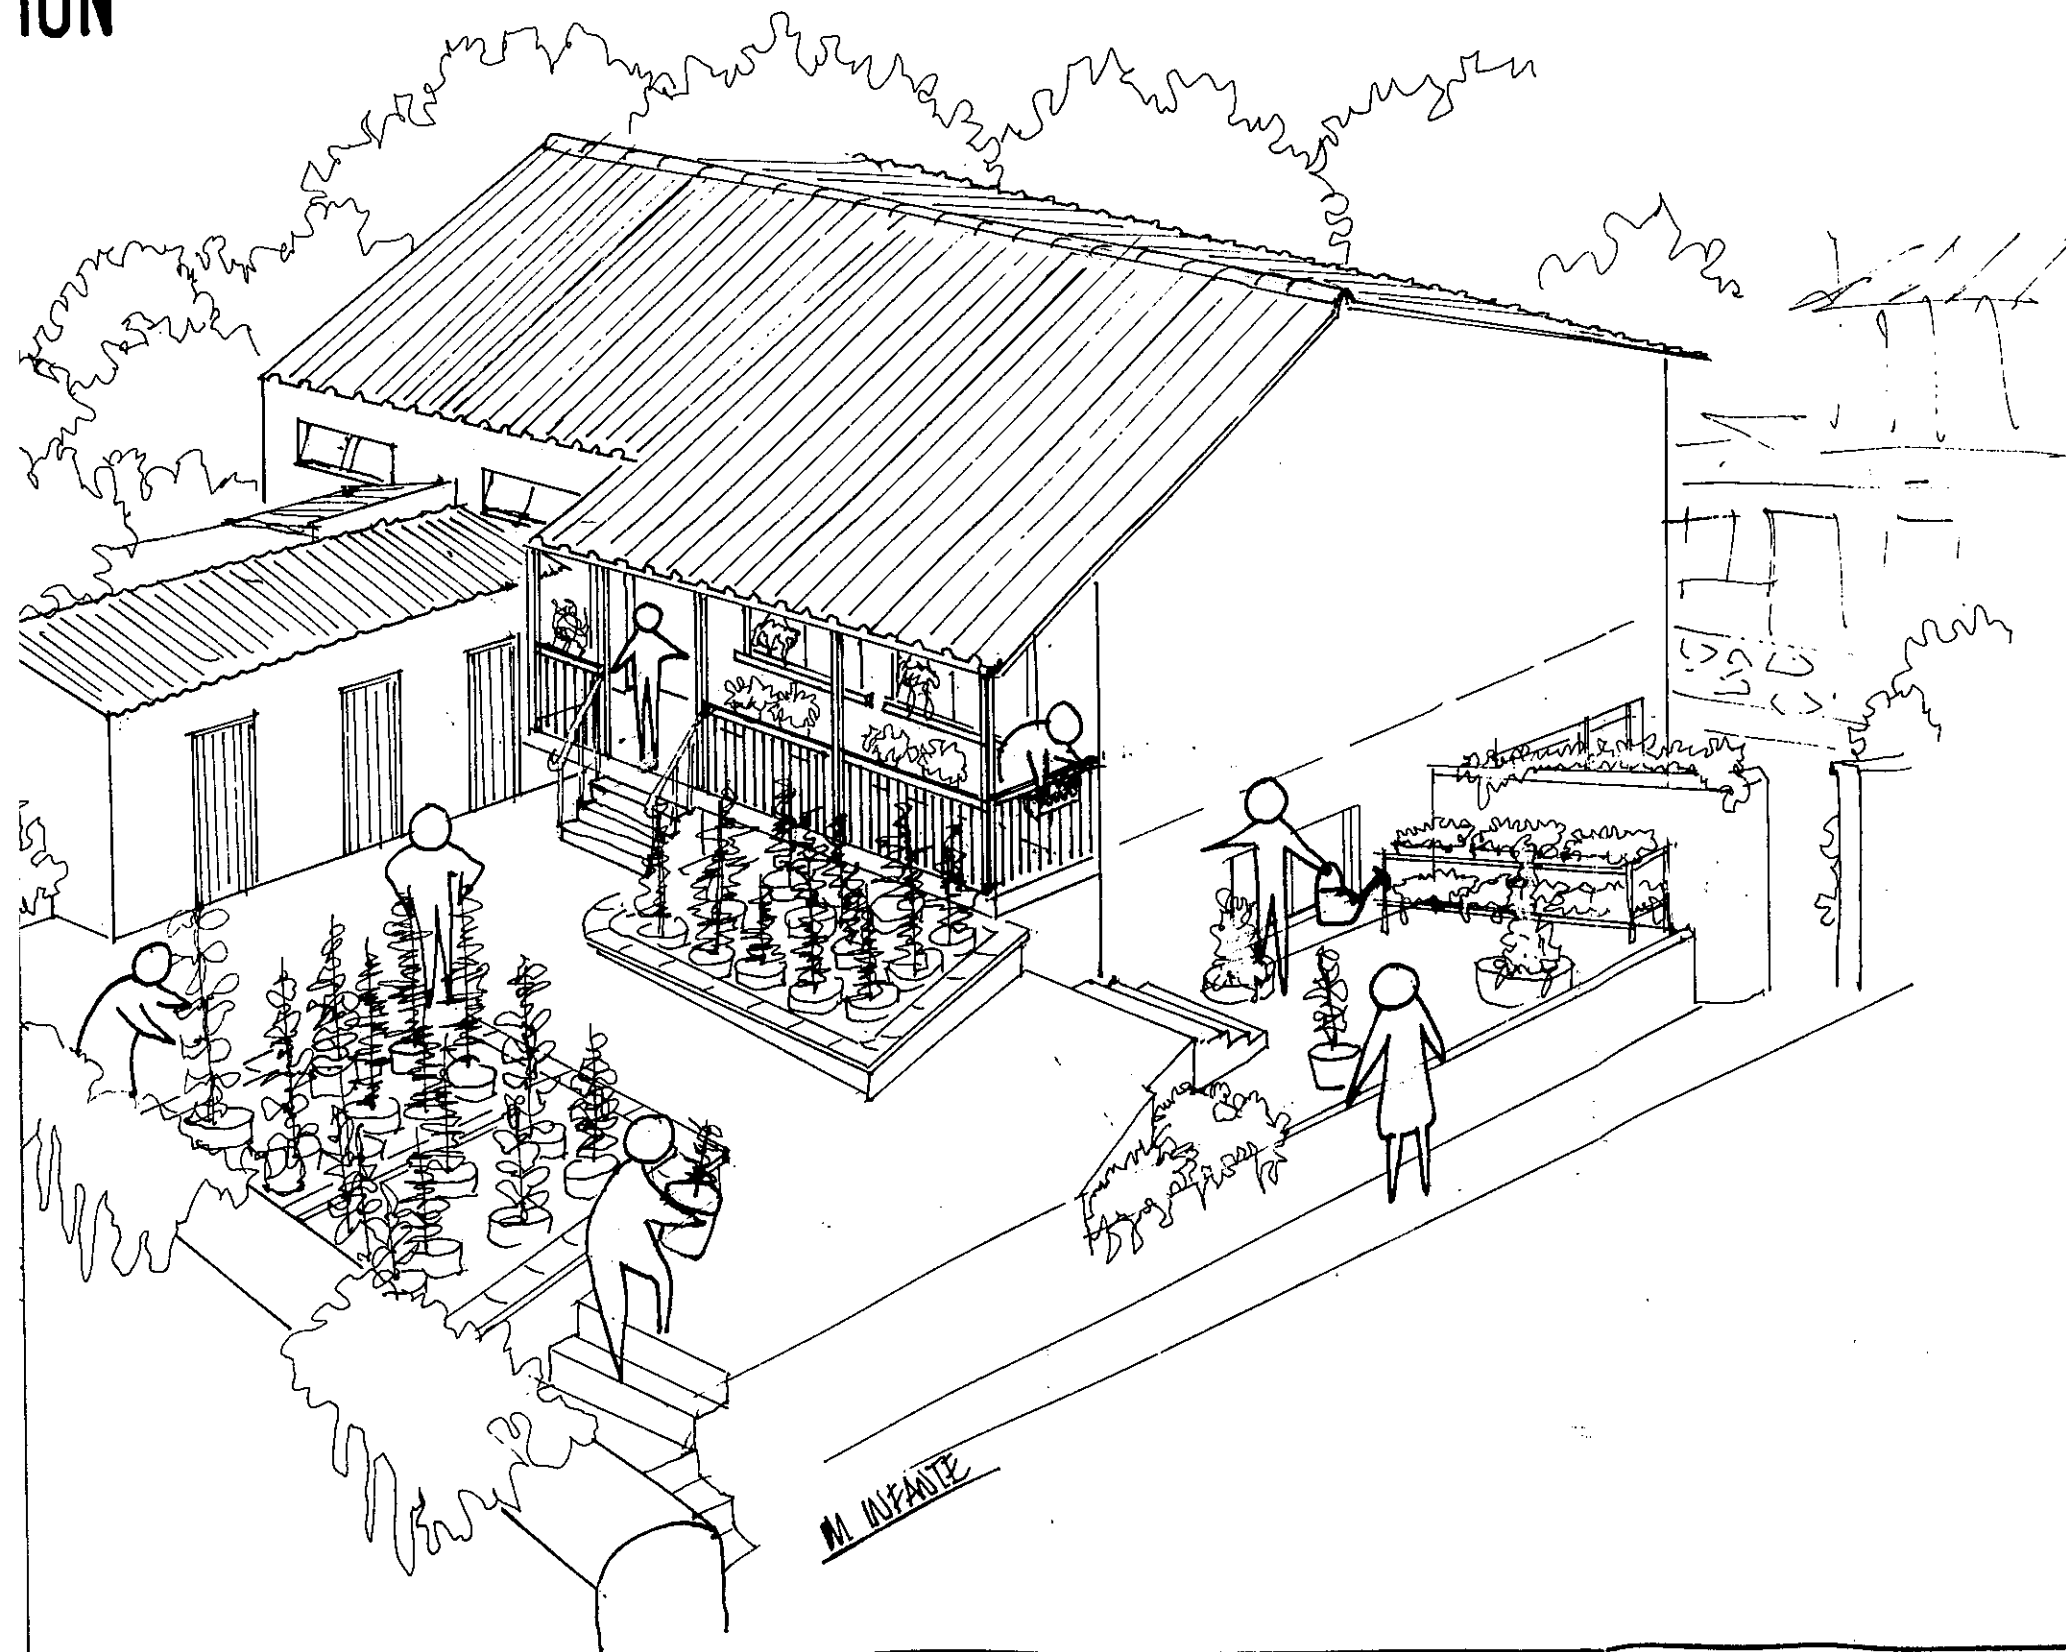

Client

Job Title

PROPOSED EXTENSION

Drawing Title
**ALAMEDA
BOTANICAL GARDENS**

Scale 1:50

Date 4/2008

Drawn by M INFANTE

Drg. No.	101 / 58	Rev.
----------	-----------------	------