


FRONT ELEVATION
Scale - 1:200


- NOTES:
- Ramps approximately 1 in 5.
 - Min. handrail height 1.1m.
 - Depth of caissons varies.
 - Brackets to support ramps to caissons (or similar approved support) not shown for clarity.

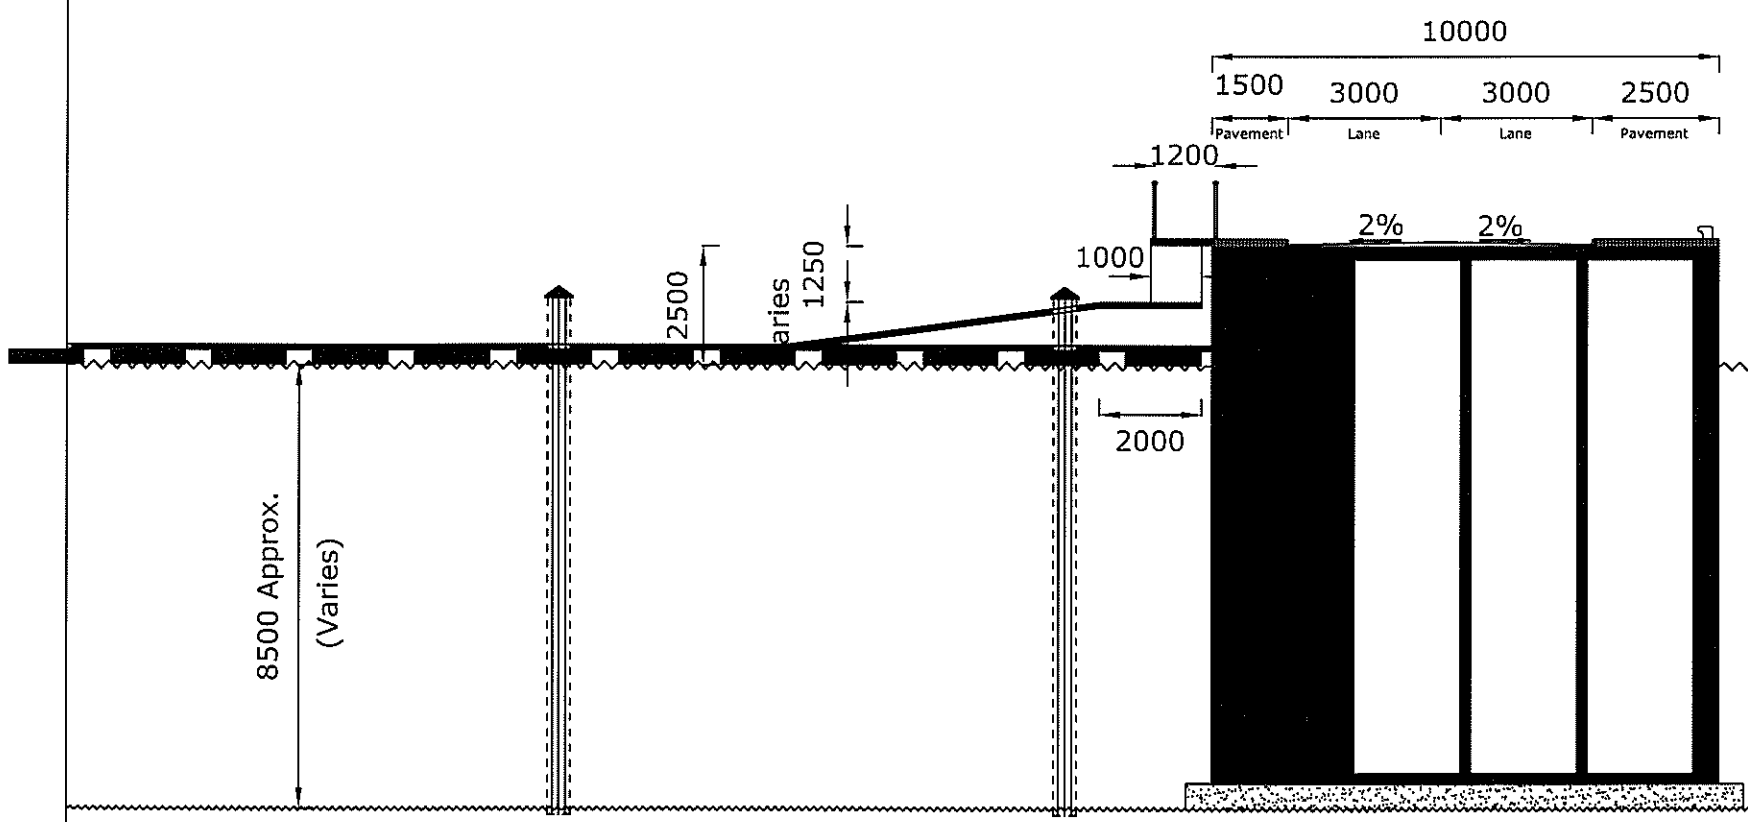

SIDE ELEVATION
Scale - 1:200

TOWN PLANNING AND
BUILDING CONTROL
MSL
3 1 OCT 2012
RECEIVED

**GANGWAY
OPTION A**

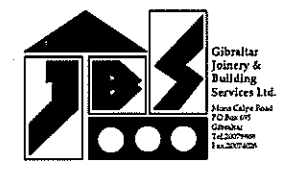

Harbour Marina
Ramp 2-flights (All options)
11 - Elevations (AS/19.07.12)