



SECTION C - C

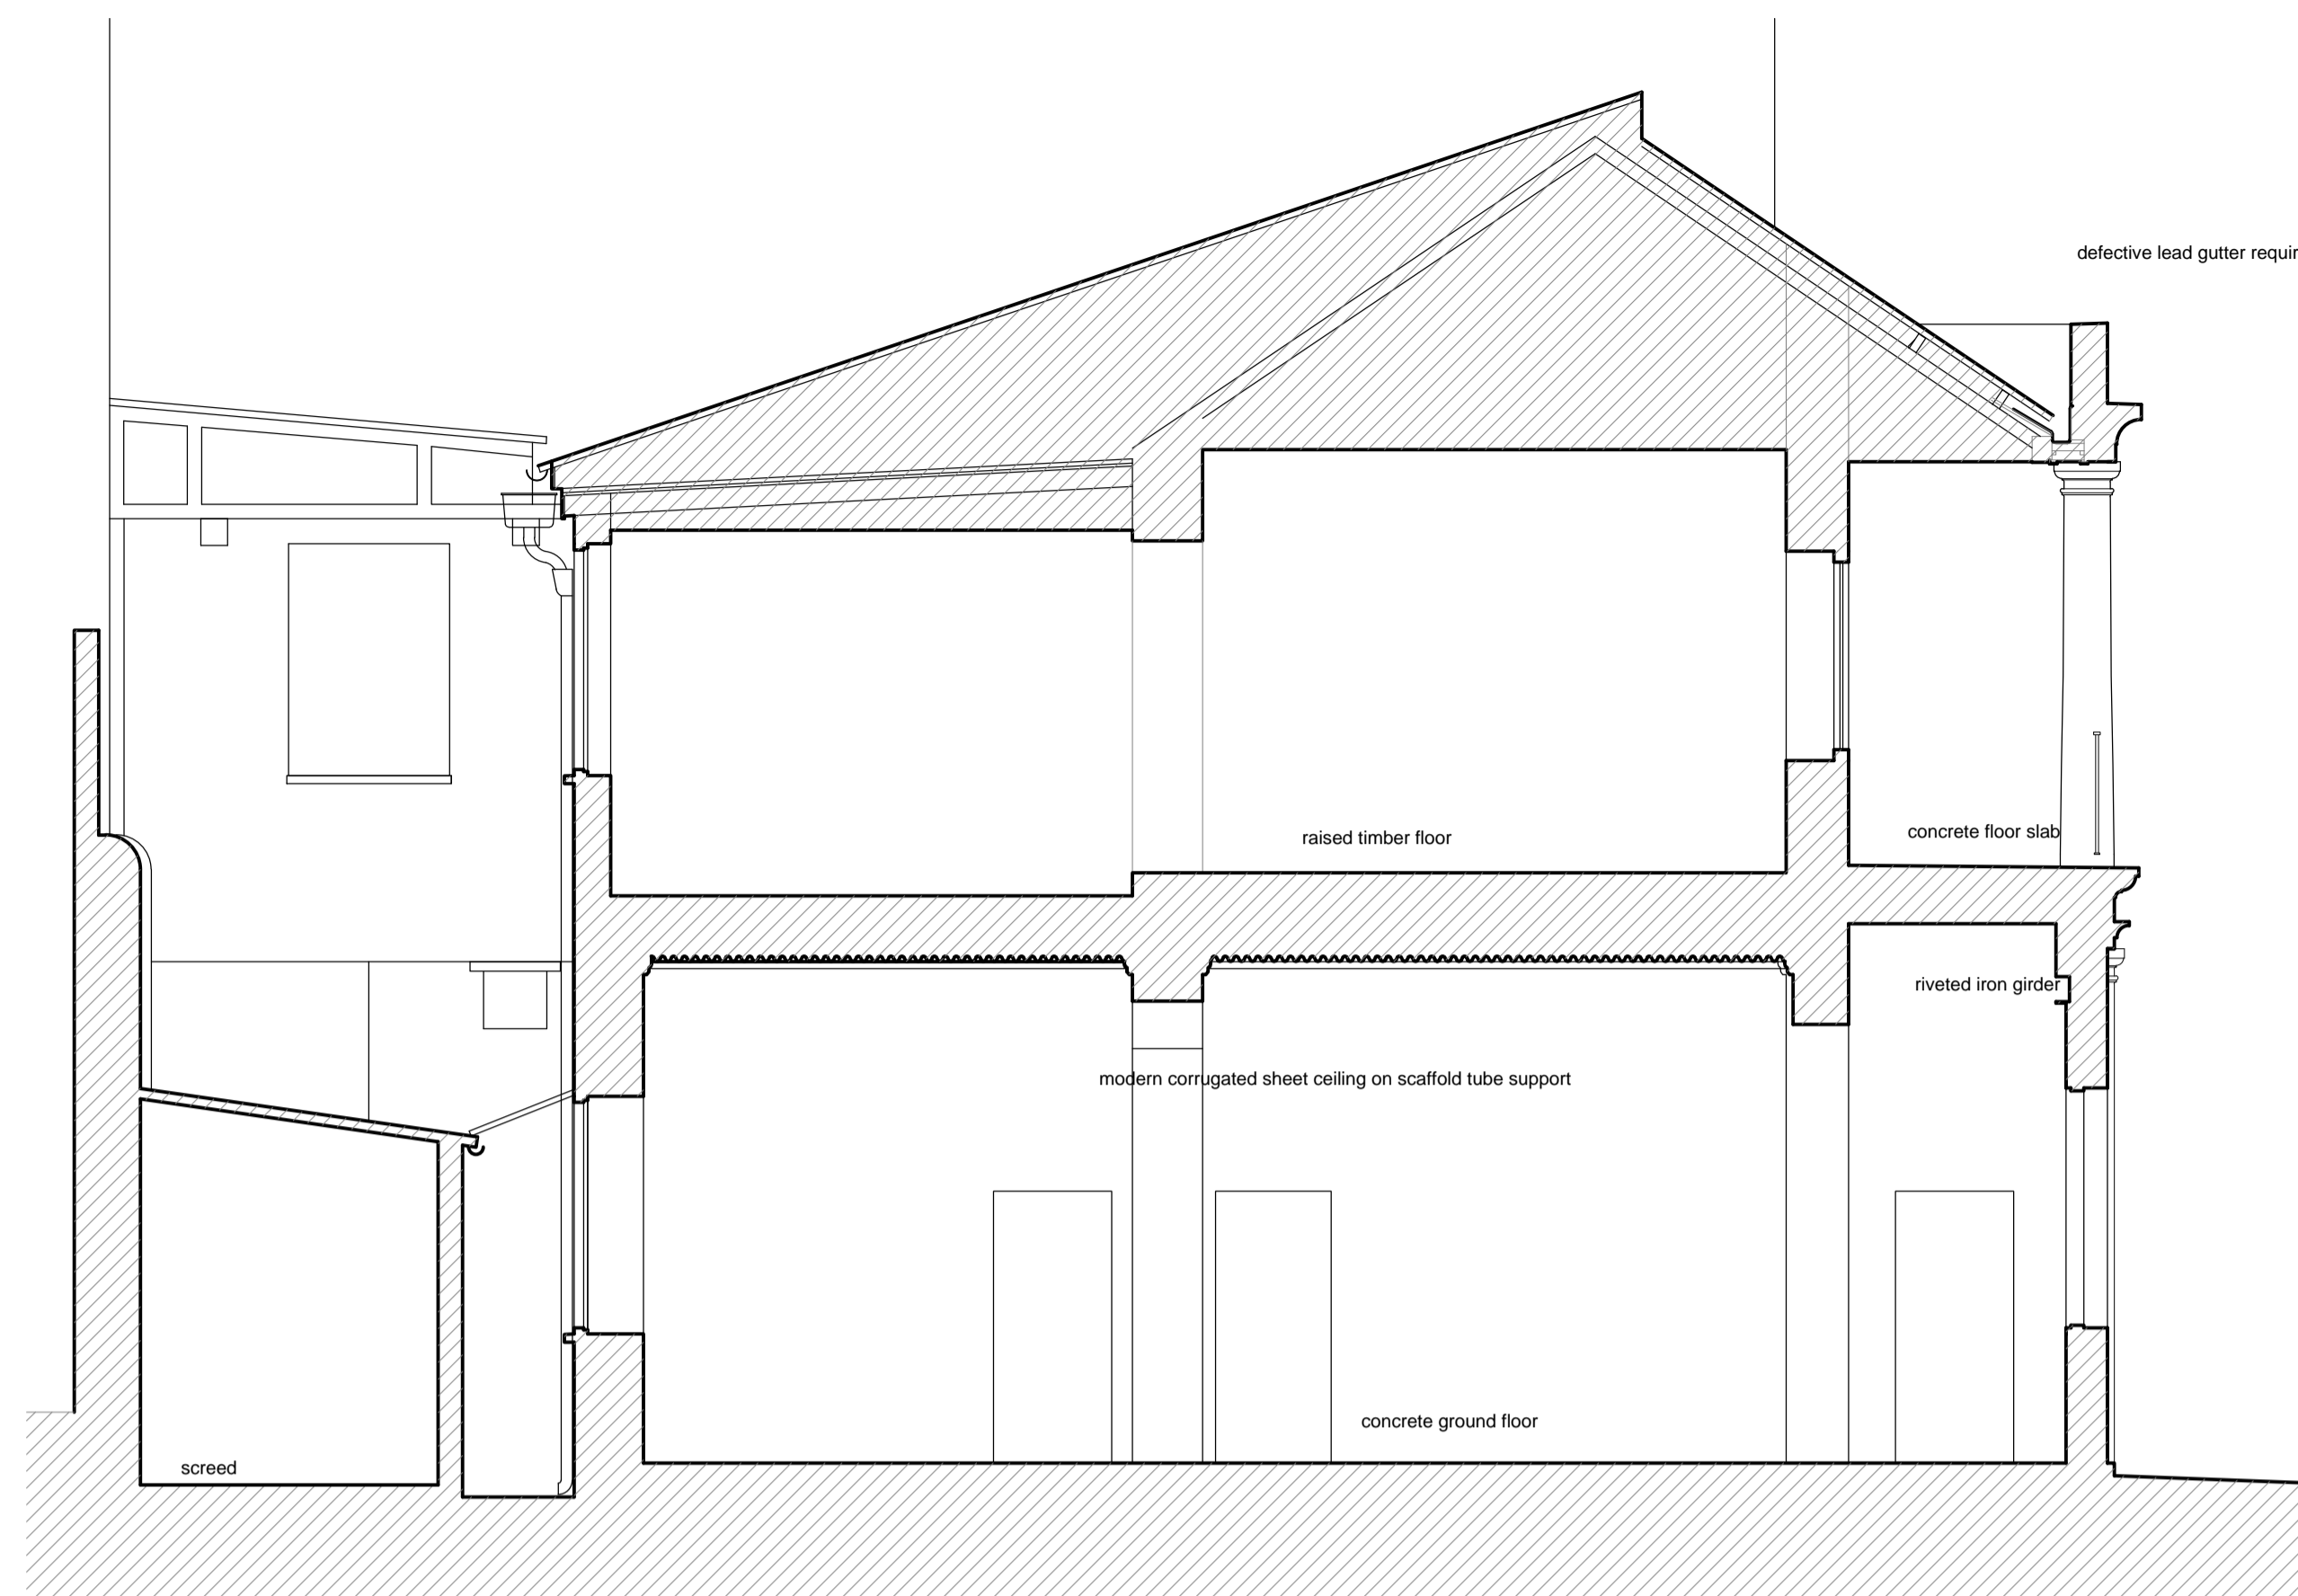

SECTION B - B

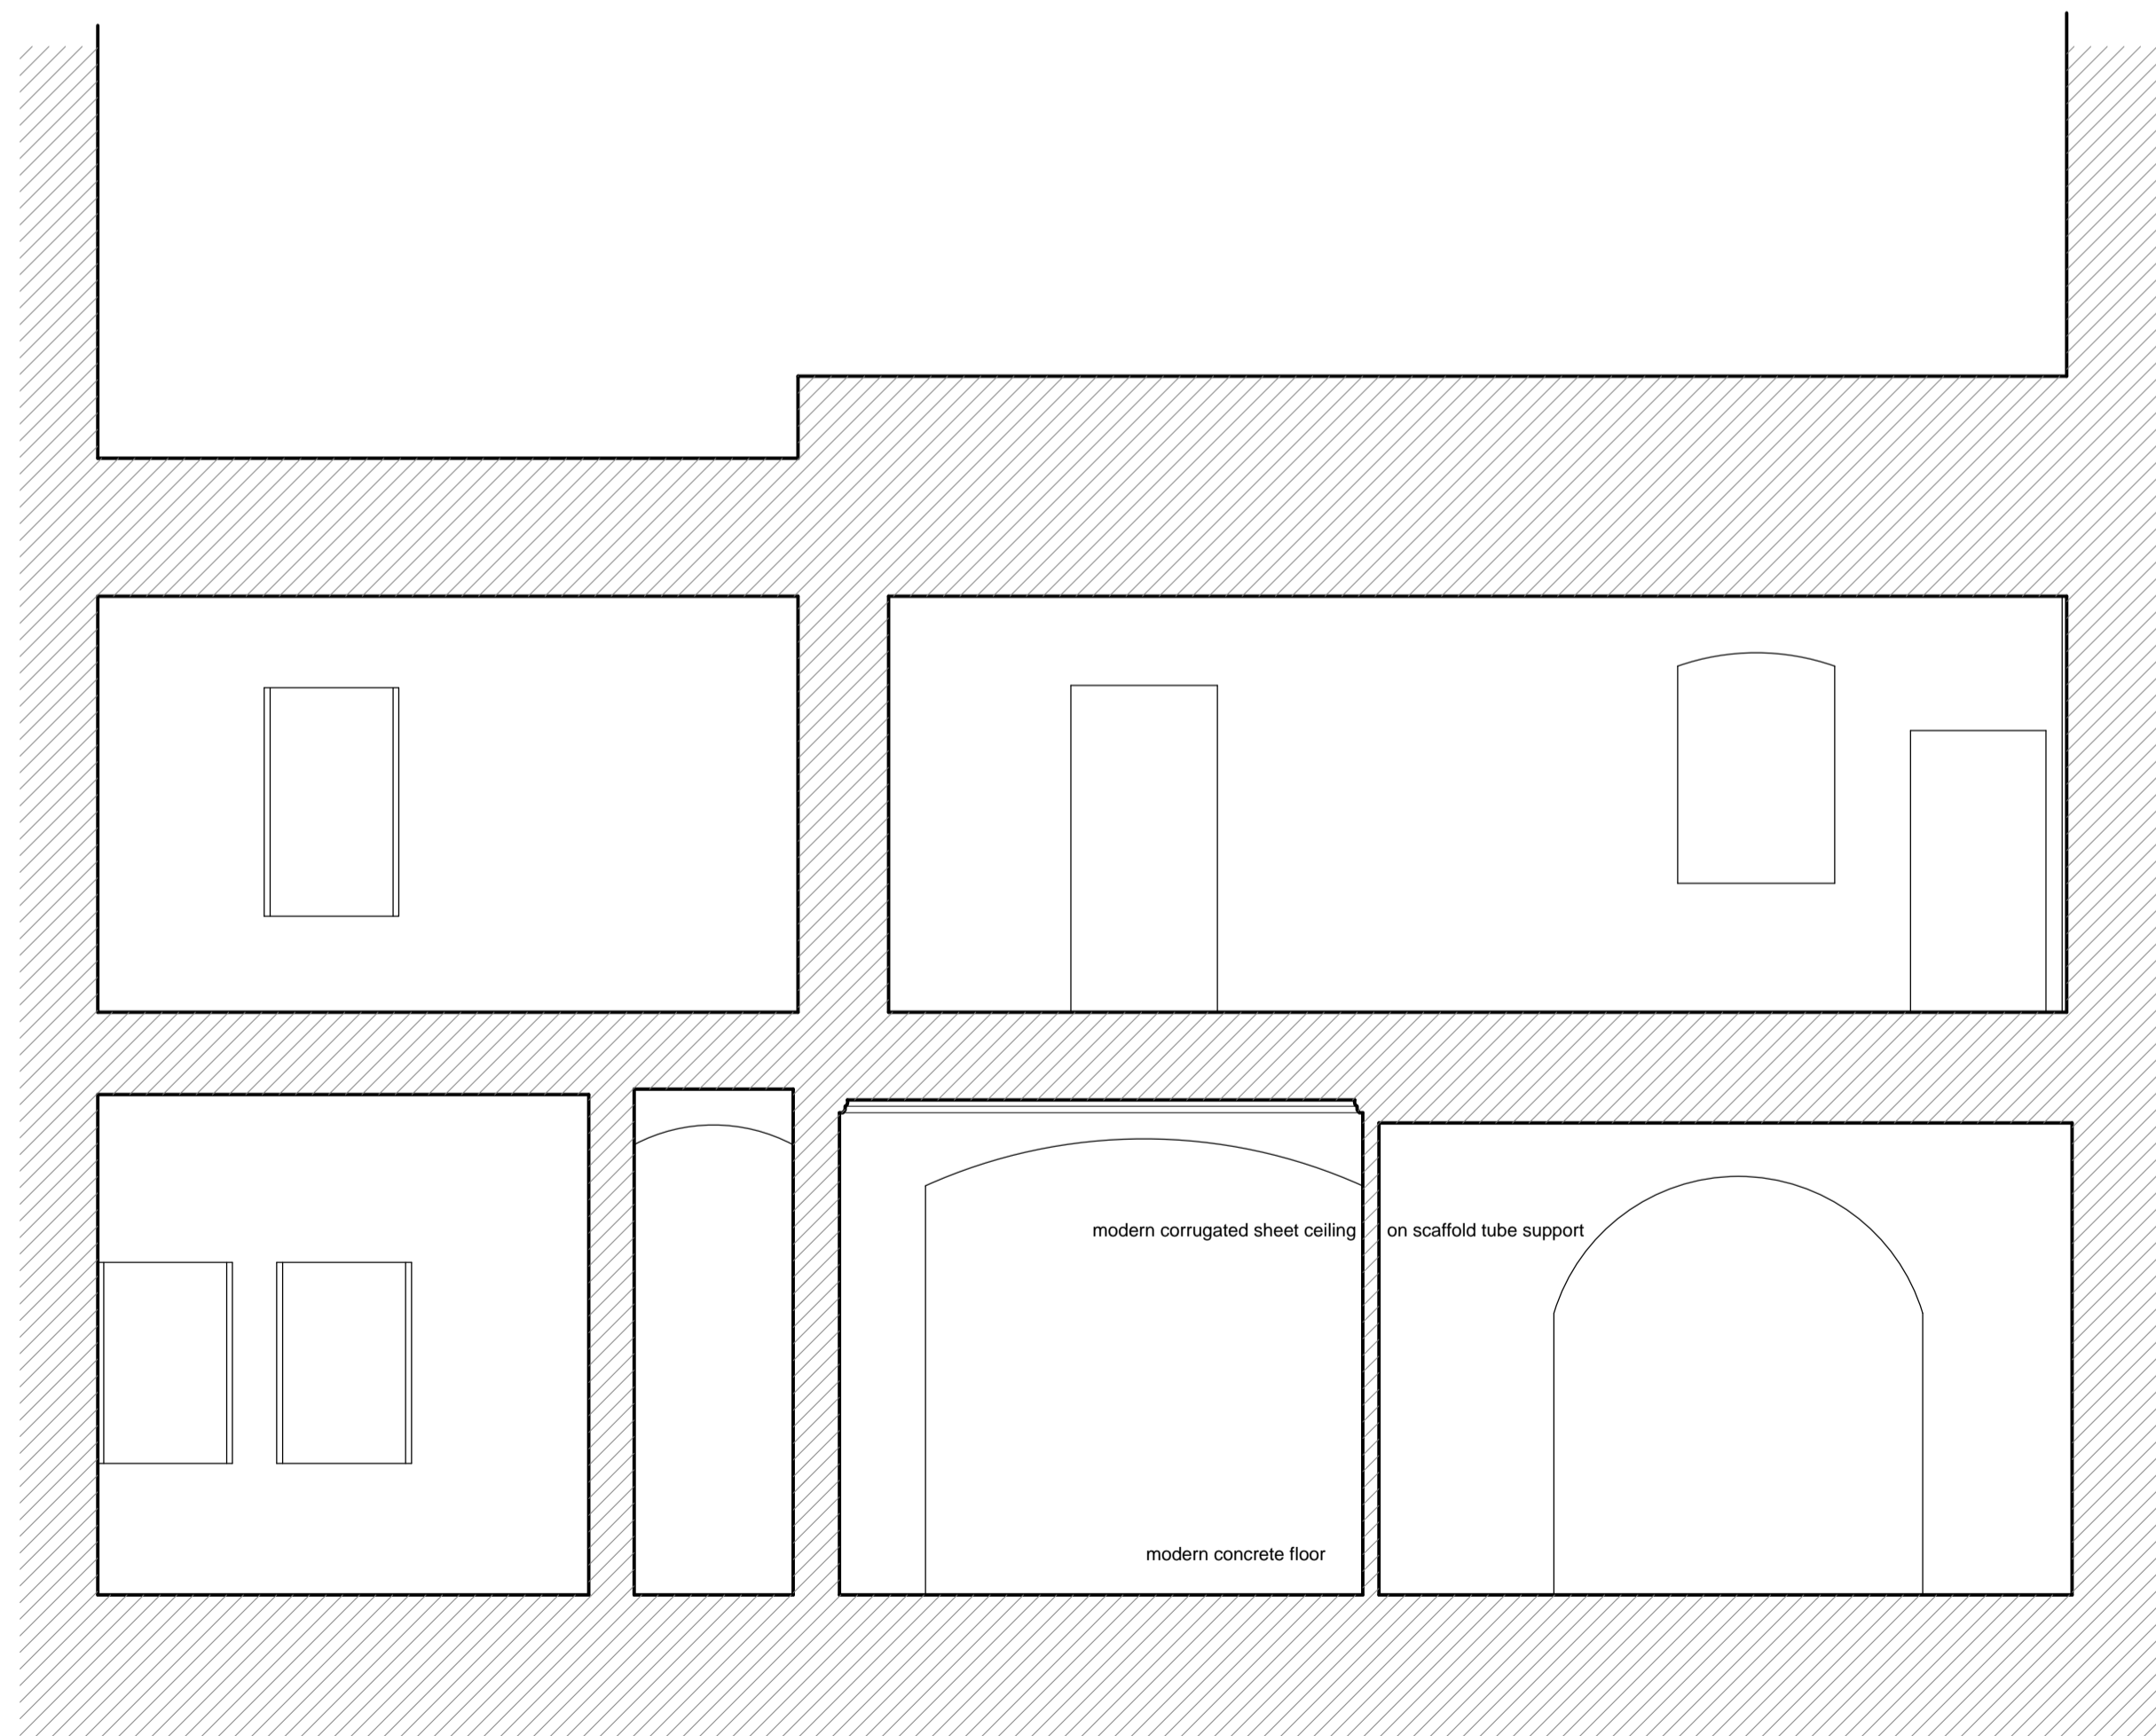

SECTION E - E



SECTION D - D

The Main Guard
 13, John Mackintosh Square,
 Gibraltar.
 Headquarters for the Gibraltar Heritage Trust
 Repairs, Additions and Alterations
Drg No 9
 SURVEY
 Sections
 scale 1:50. date May 2007
 J. S. Langdon BArch.