




SECTION C - C

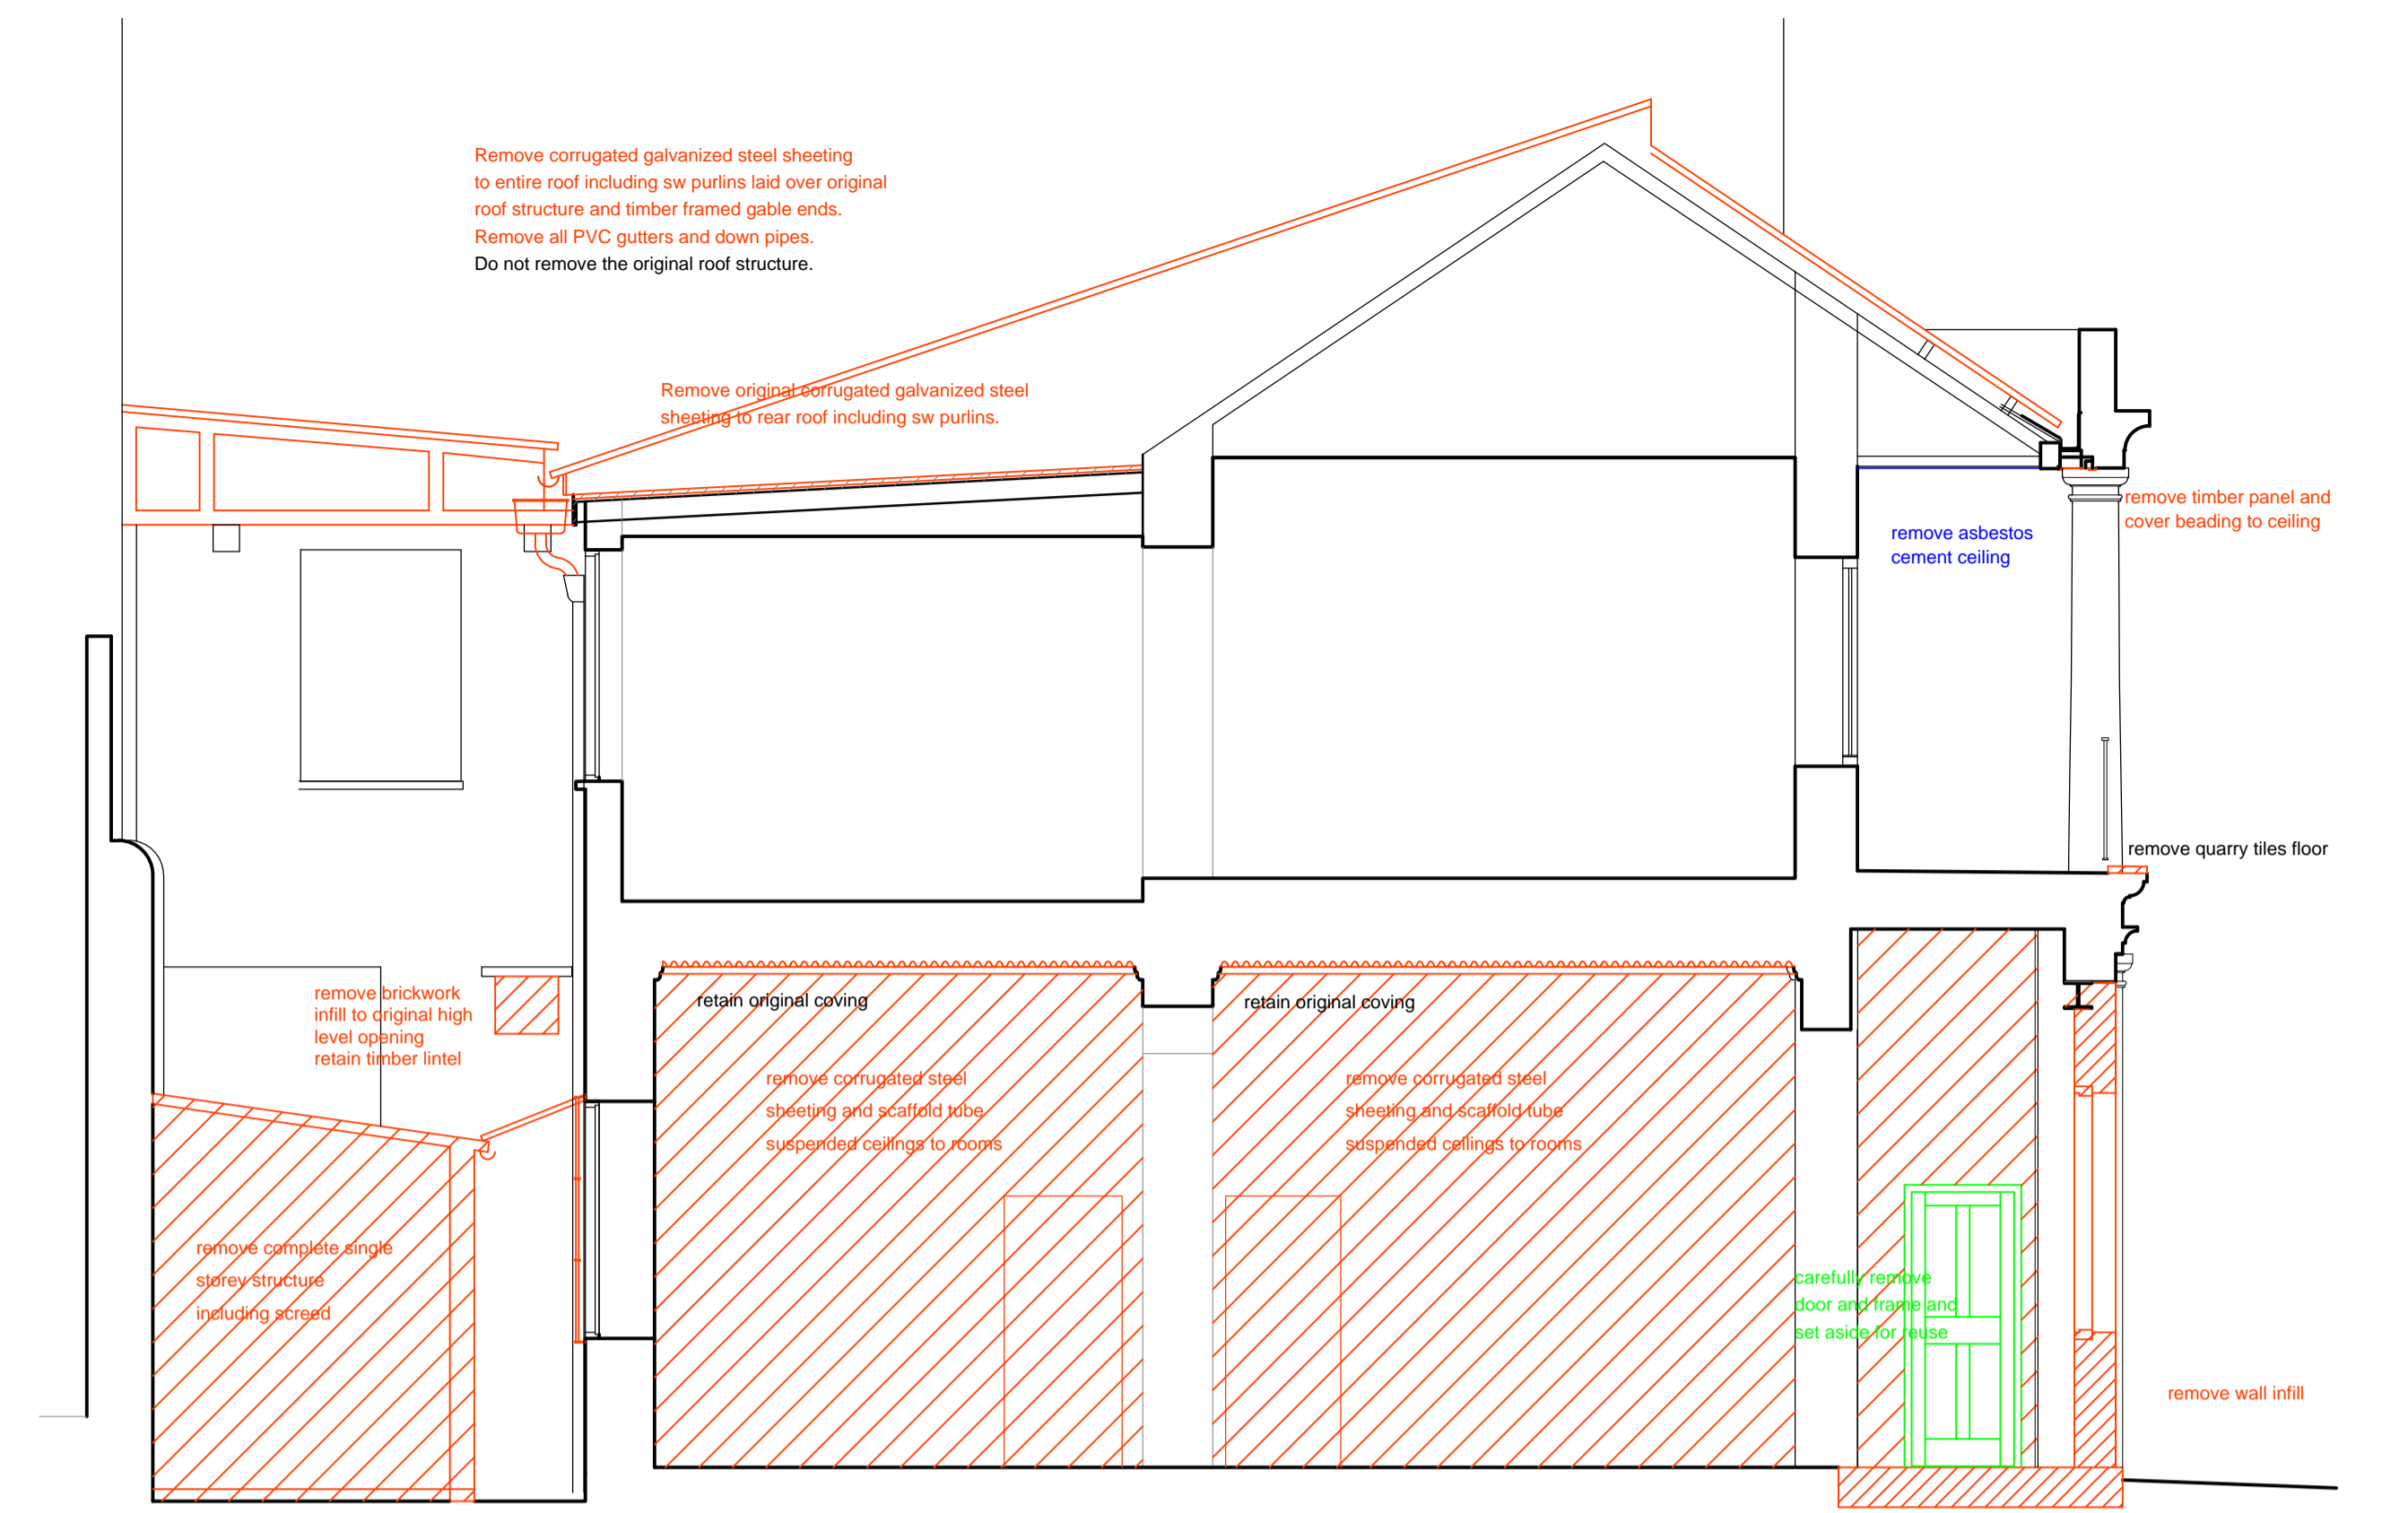

SECTION B - B

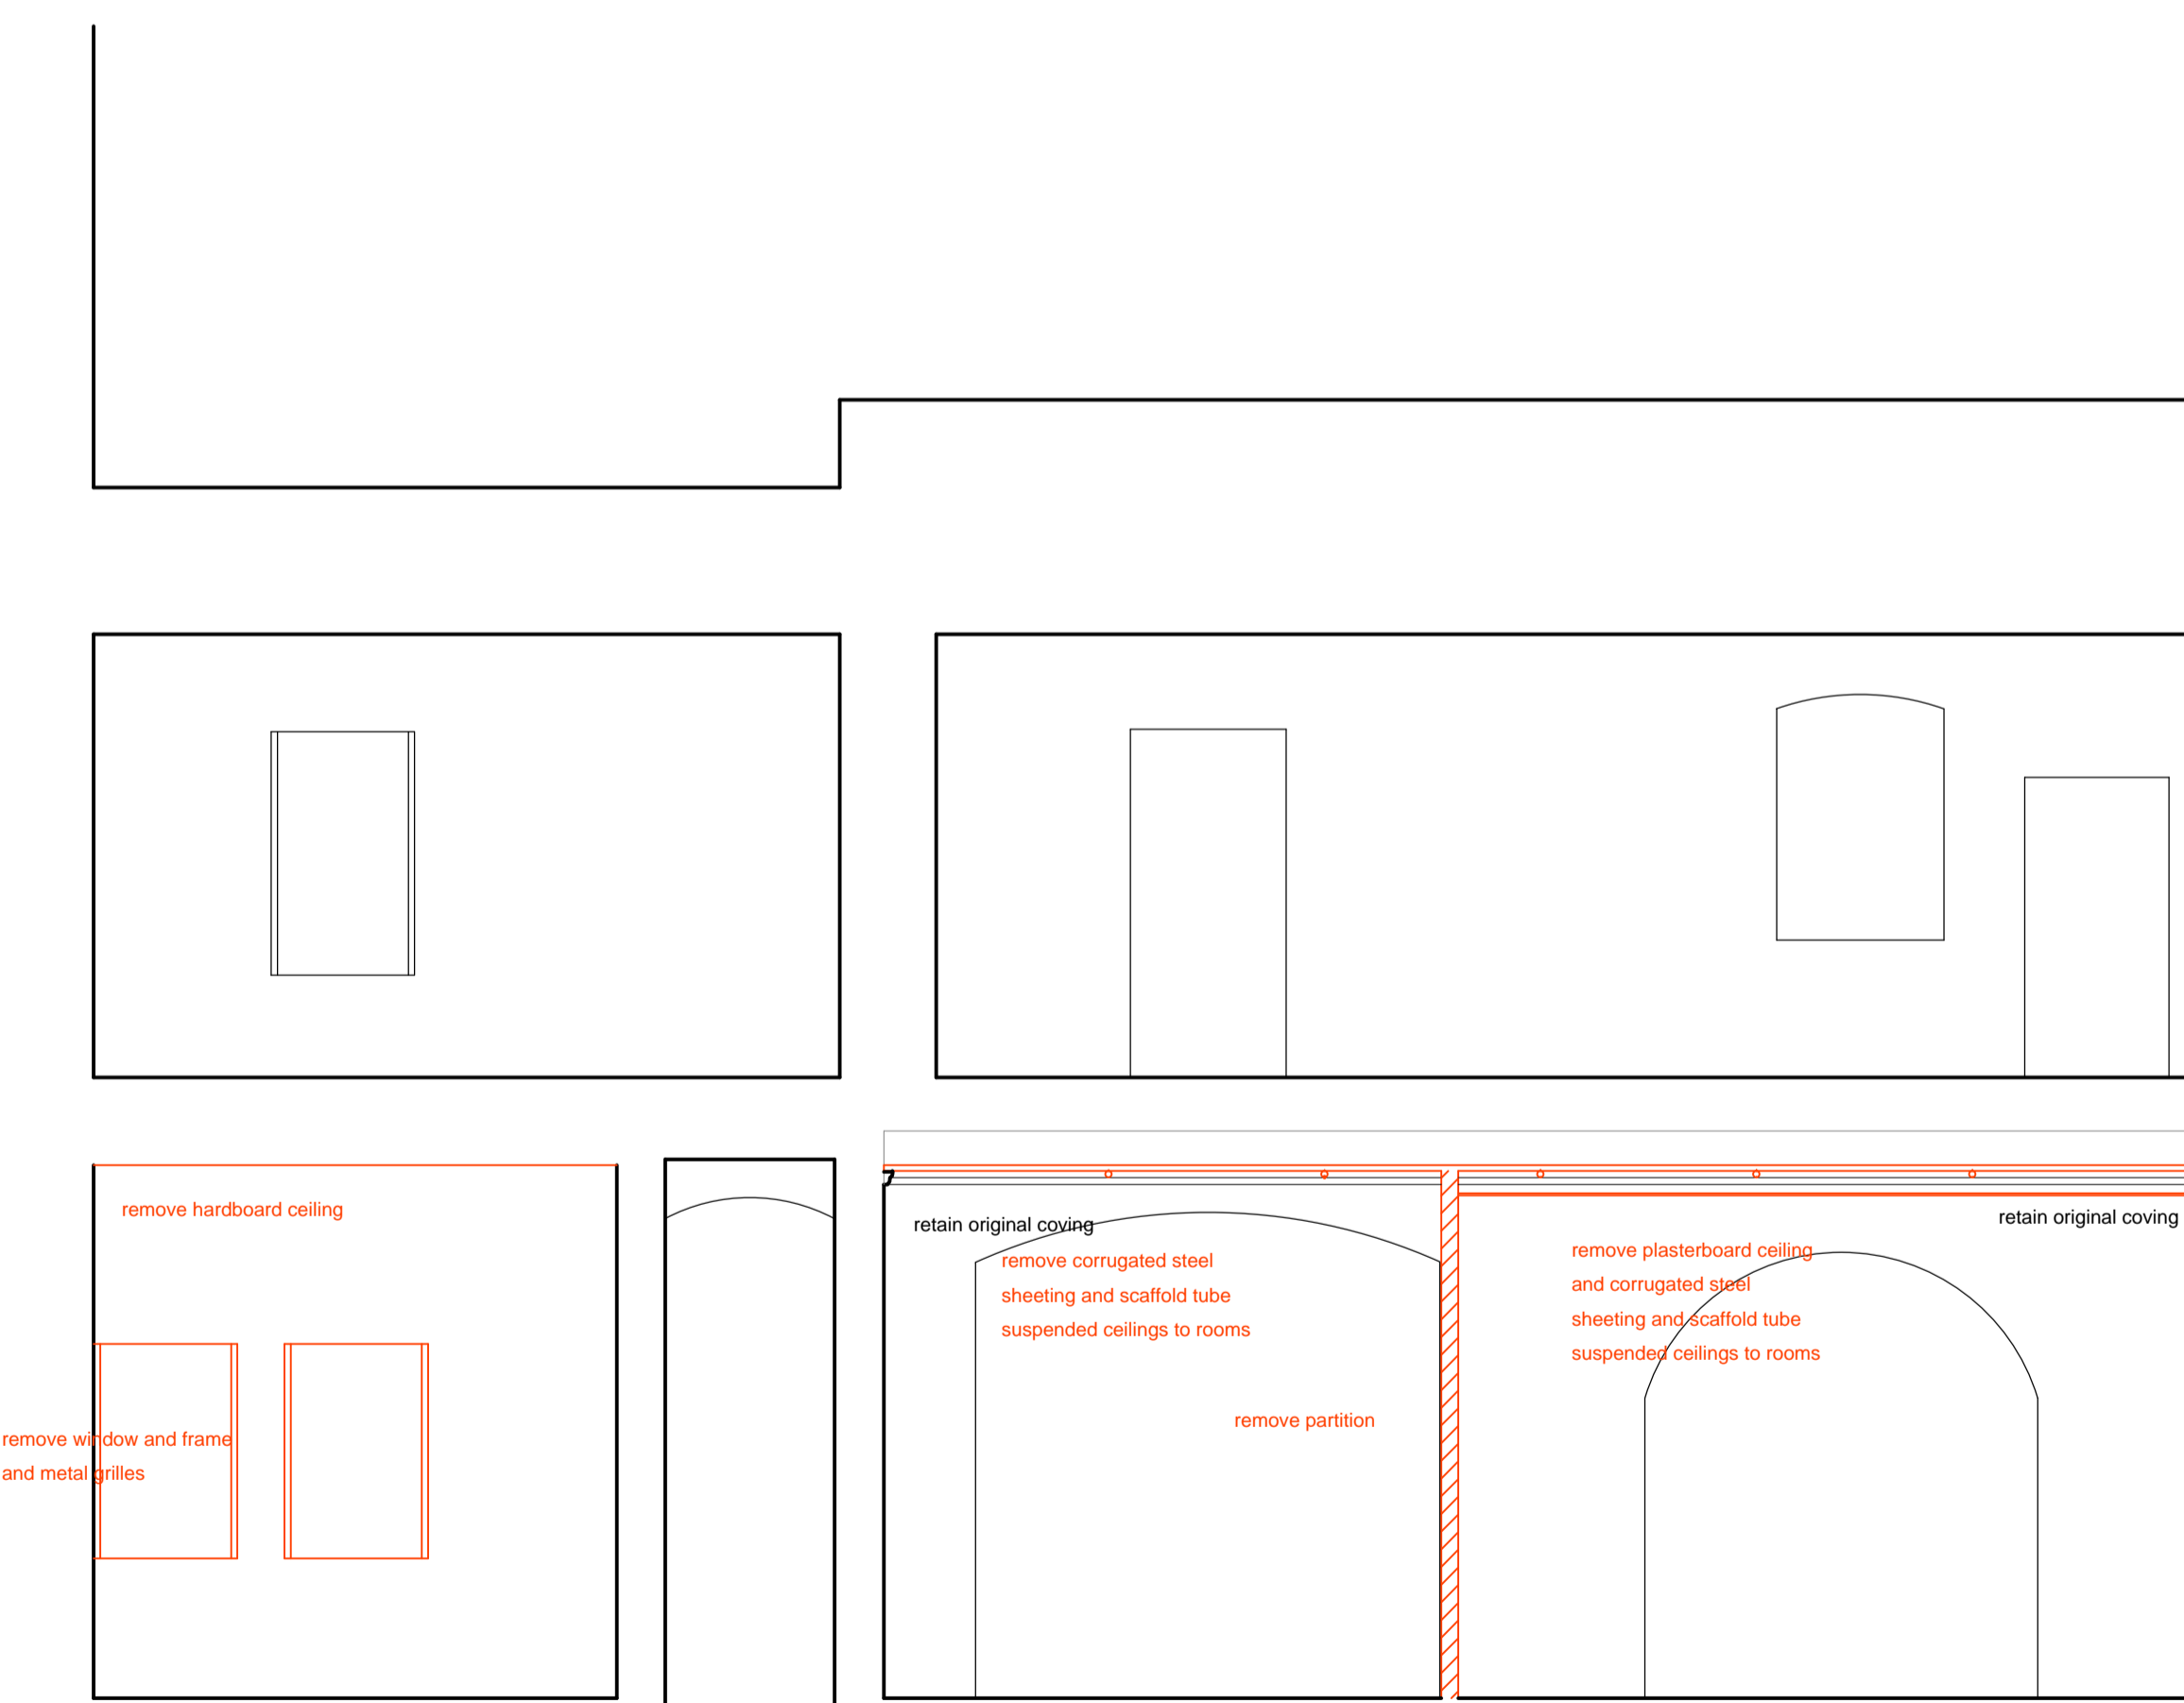

SECTION E - E

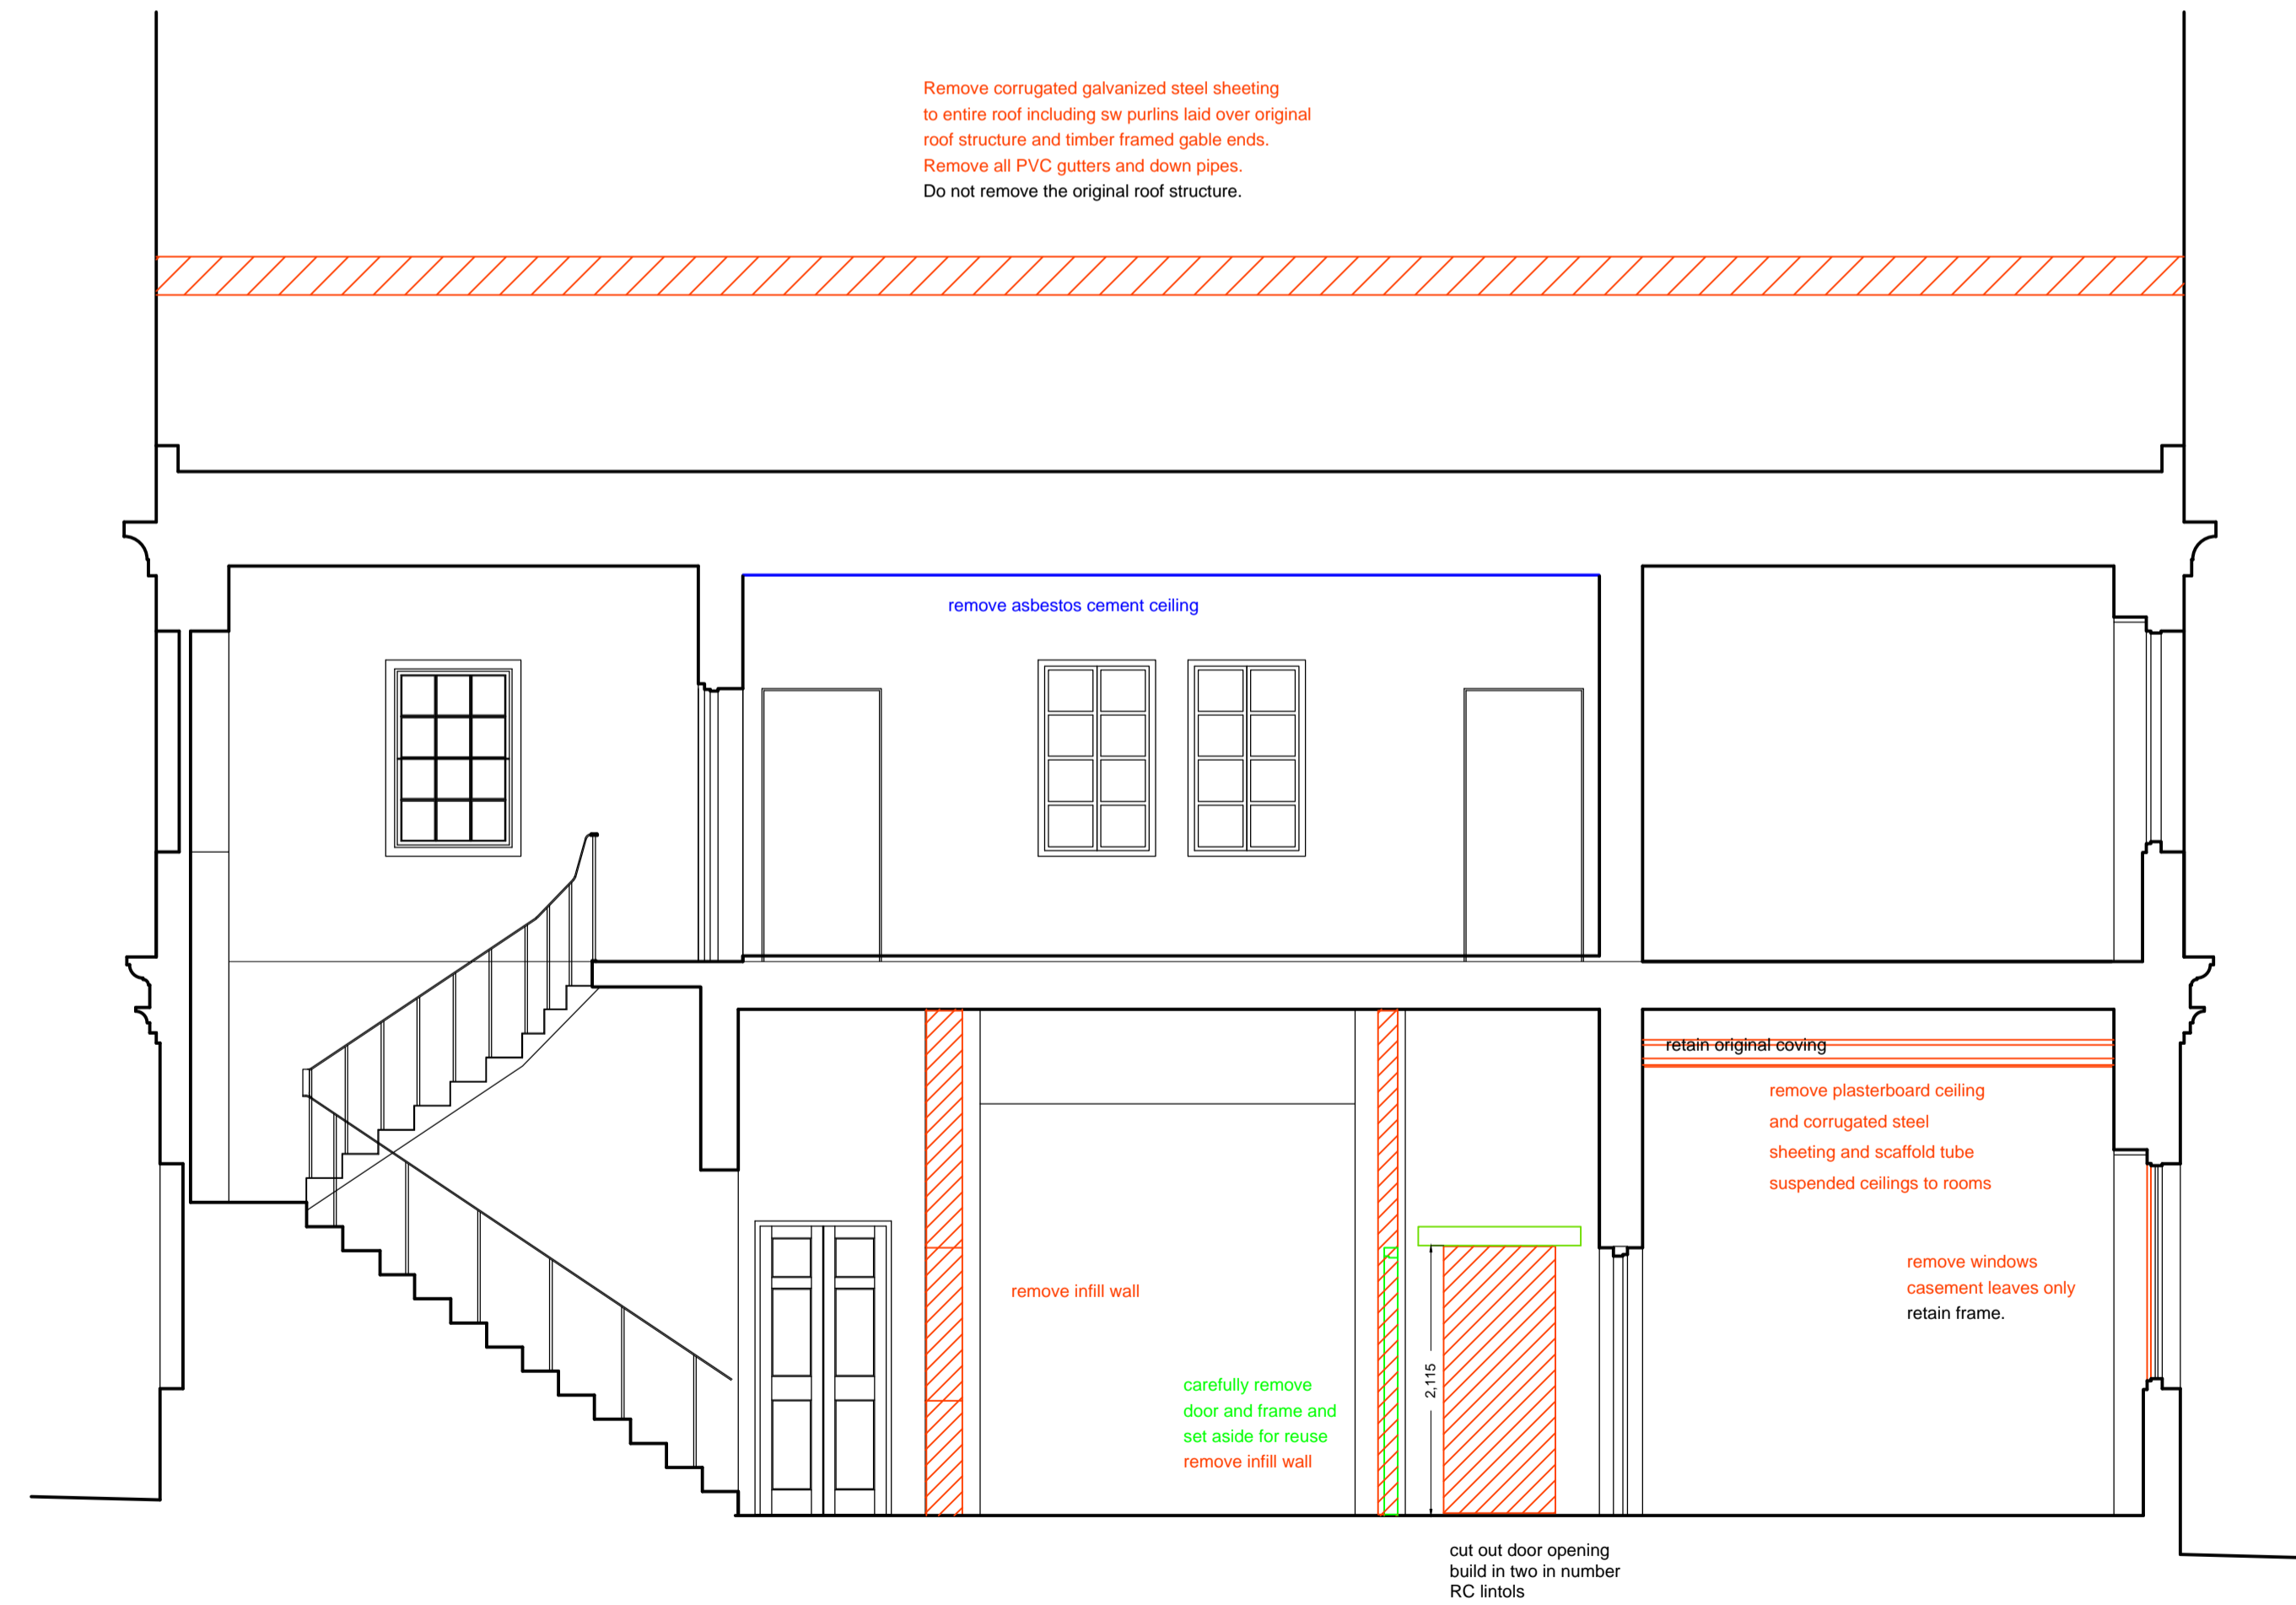

SECTION D - D

The Main Guard
 13, John Mackintosh Square,
 Gibraltar.
 Headquarters for
 the Gibraltar Heritage Trust
Drg No 13
 DEMOLITIONS & ALTERATIONS
 Elevations
 scale 1:50 date May 2007
 J. S. Langdon BArch.