
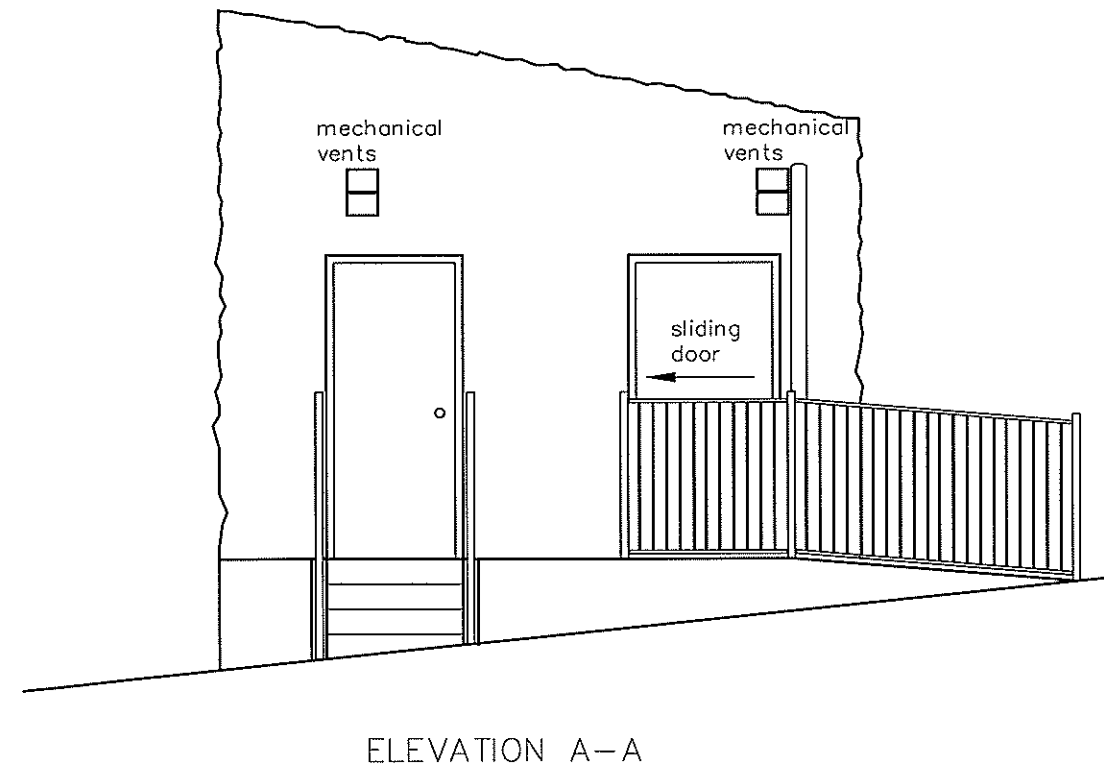
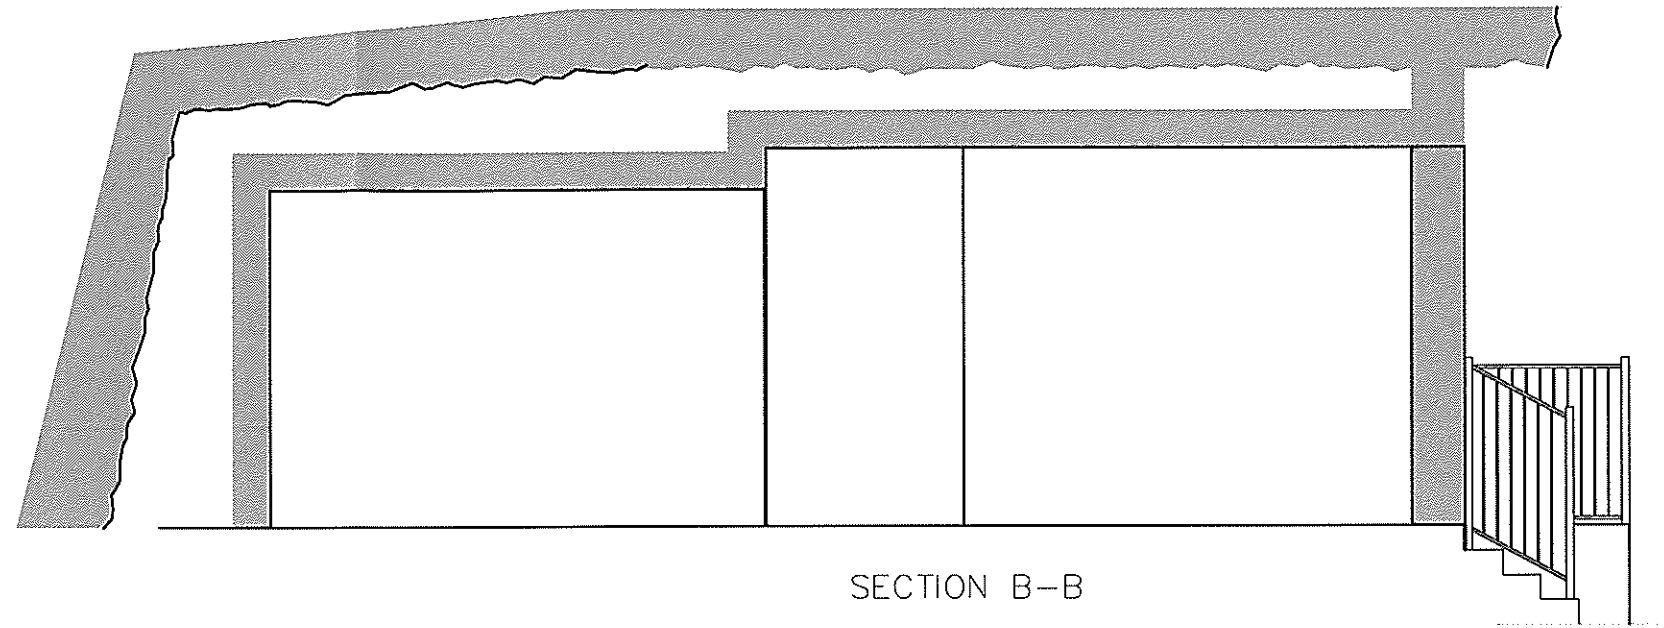


notes


This drawing is the copyright and property of AKS Architects and Engineers Ltd. It must not be copied or published without written consent.

Do not scale from this drawing.

All dimensions to be checked on site.

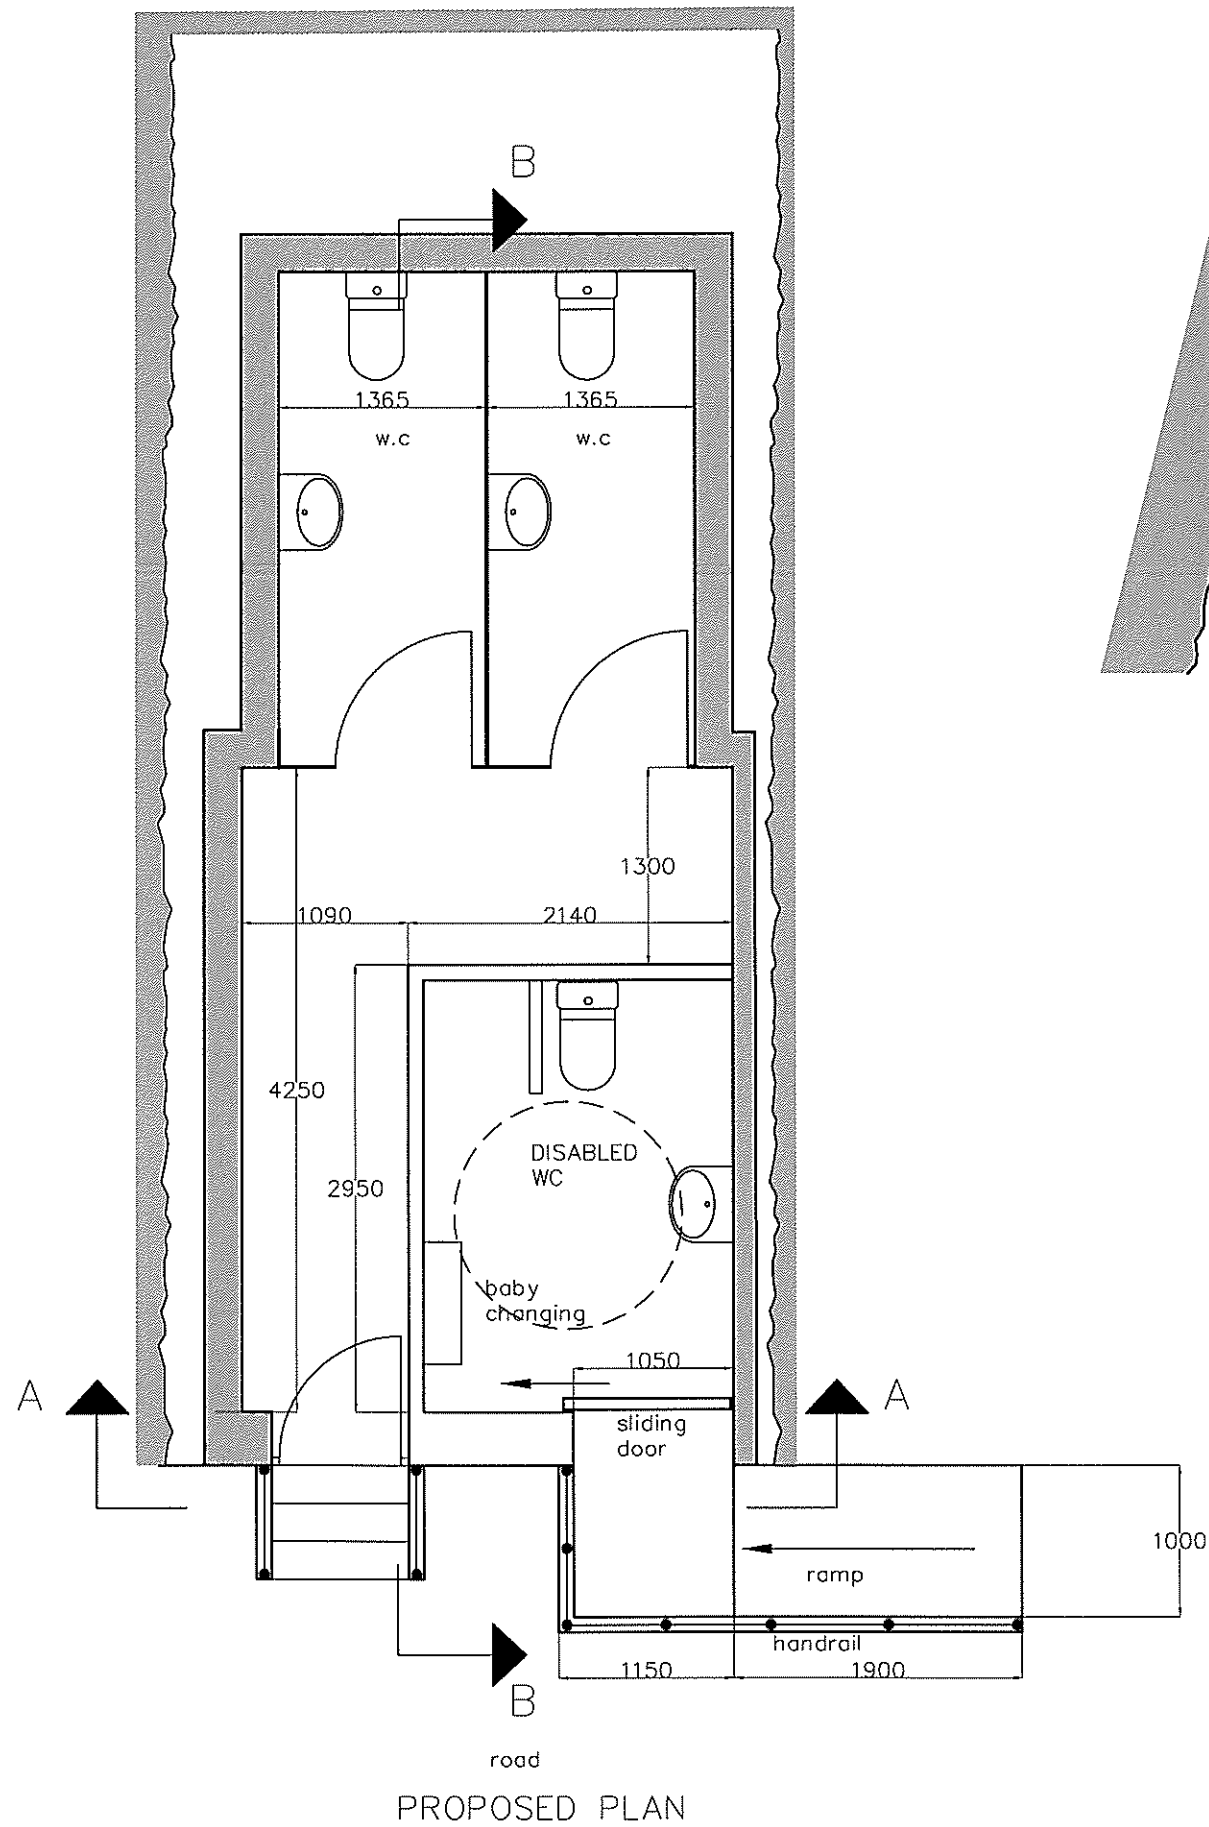

TOWN PLANNING AND  
BUILDING CONTROL  
06 DEC 2012  
**RECEIVED**

rev	date	description
 <b>AKS ARCHITECTS &amp; ENGINEERS</b> P.O. Box 855, Gibraltar Tel: (+350) 20073260 Fax: (+350) 20074739 Email: mail@aks.gi		
client		
TOURIST BOARD		
project		
APES DEN		
title		
PROPOSED PLAN ,ELEVATION & SECTION		
scale		
1:25@A1		
drw	chk	
TE	DH	
drawing no.	rev.	date
A212087.211		9.11.12