



notes  
 This drawing is the copyright and property of AKS Architects and Engineers Ltd. It must not be copied or published without written consent.

Do not scale from this drawing.

All dimensions to be checked on site.

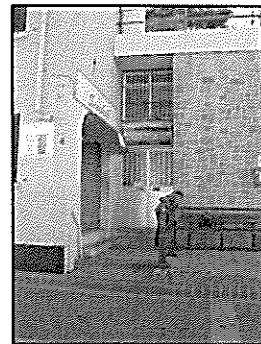
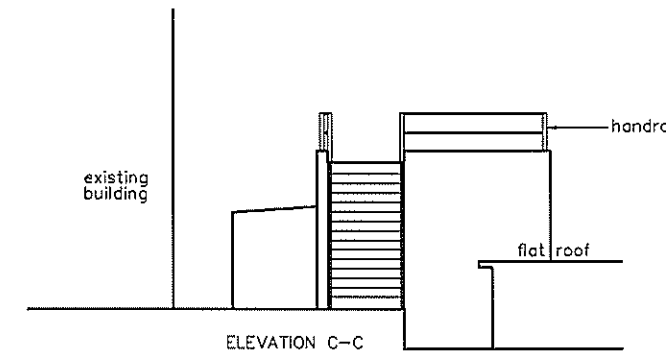
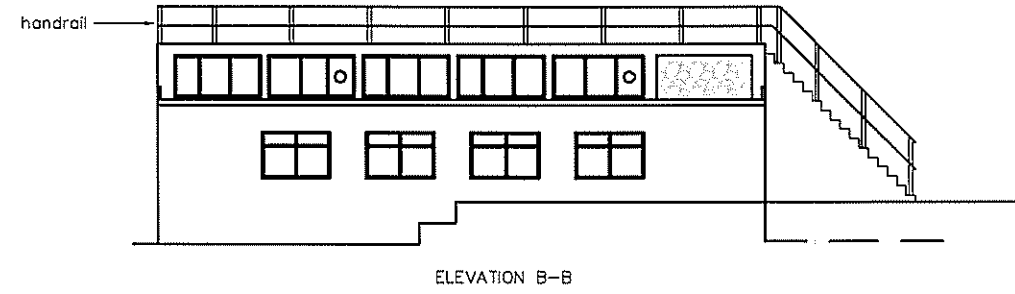
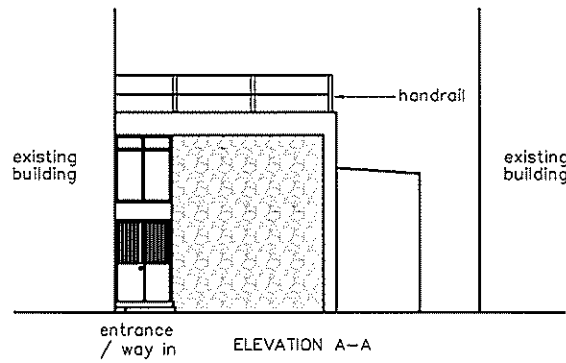
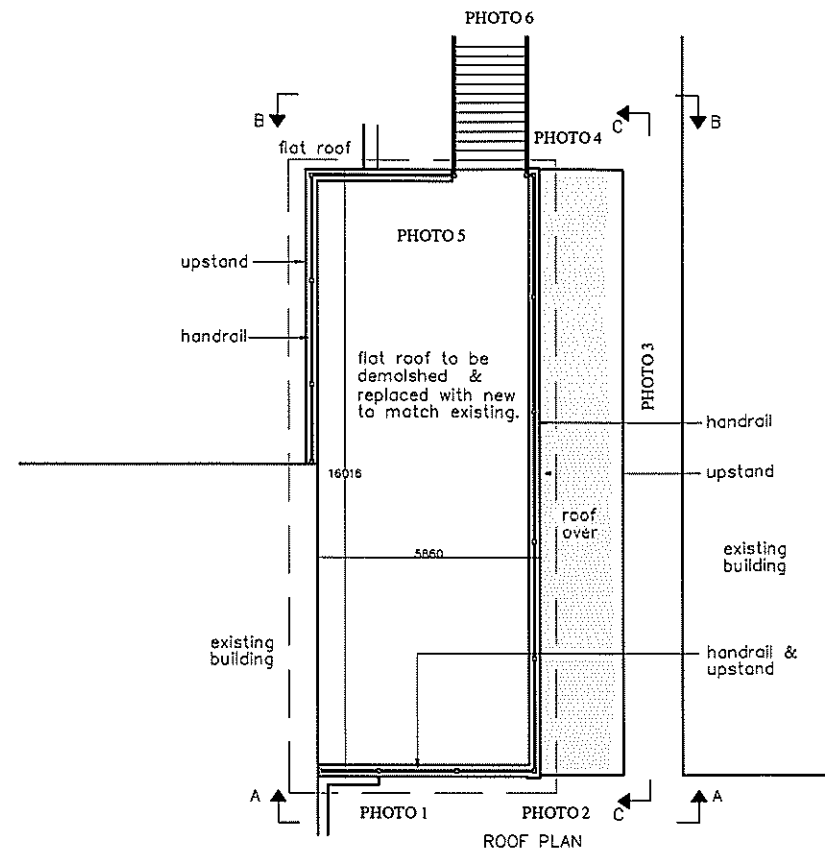


PHOTO 1

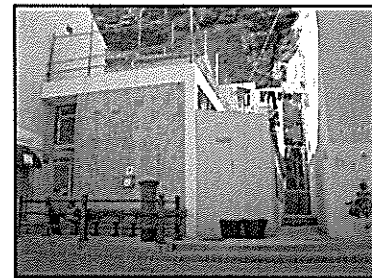


PHOTO 2

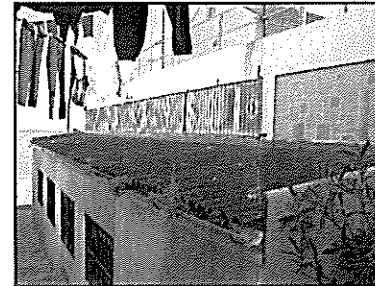


PHOTO 3

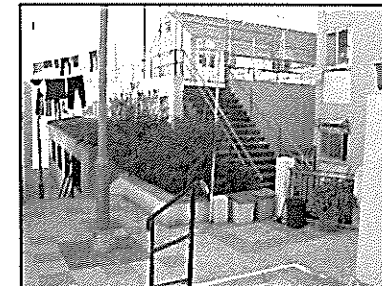


PHOTO 4

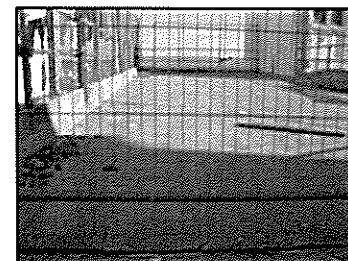



PHOTO 5



PHOTO 6

TOWN PLANNING AND  
 BUILDING CONTROL  
 16 JAN 2013  
 RECEIVED

rev	date	description
 <b>AKS</b> ARCHITECTS & ENGINEERS P.O. Box 855, Gibraltar Tel: (+350) 20073260 Fax: (+350) 20074739 Email: mail@aks.gi		
client GOVERNMENT OF GIBRALTAR		
project CATALAN BAY SOCIAL CLUB		
title EXISTING / PROPOSED WORKS		
scale 1:100@A1		
drw TE	chk DH	
drawing no. A213004.100	rev.	date 14.1.13