




Notes

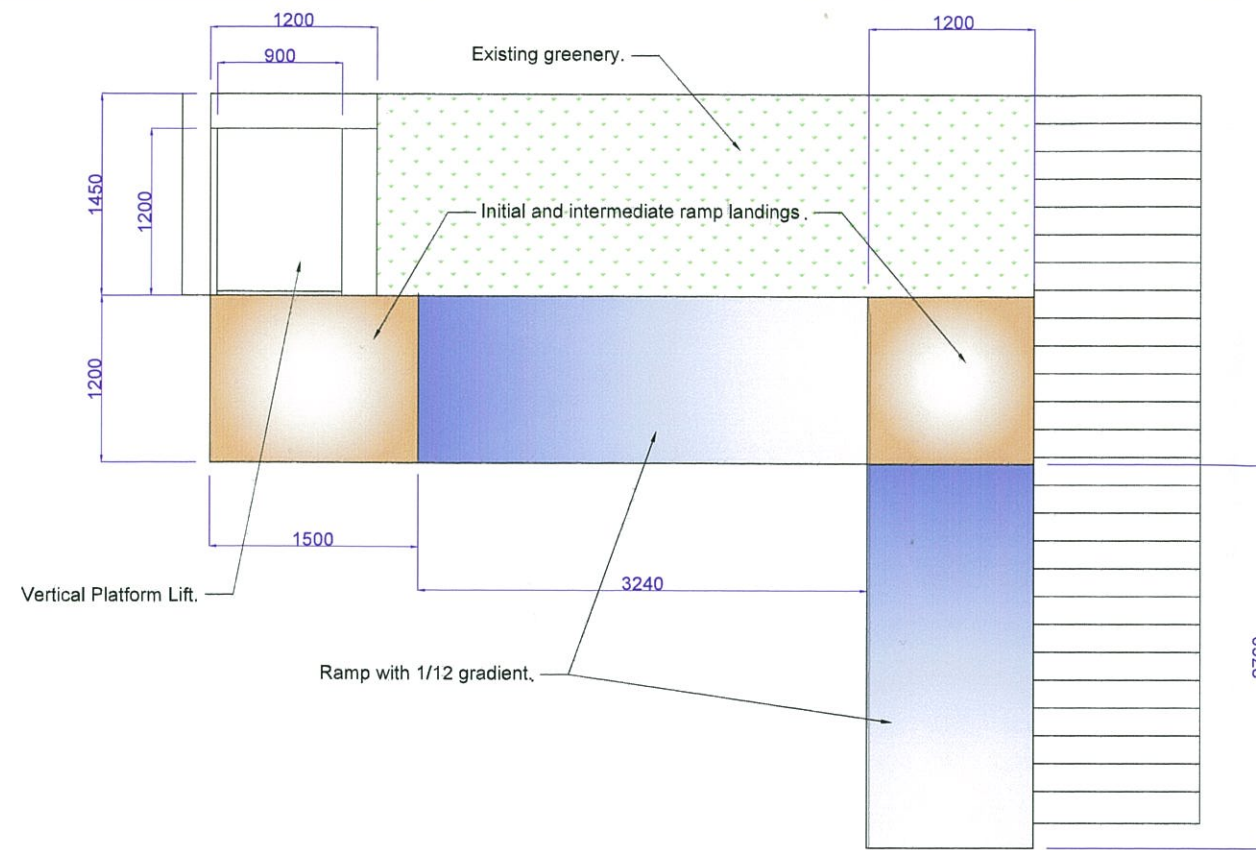

PROPOSED PLAN
SCALE 1:25

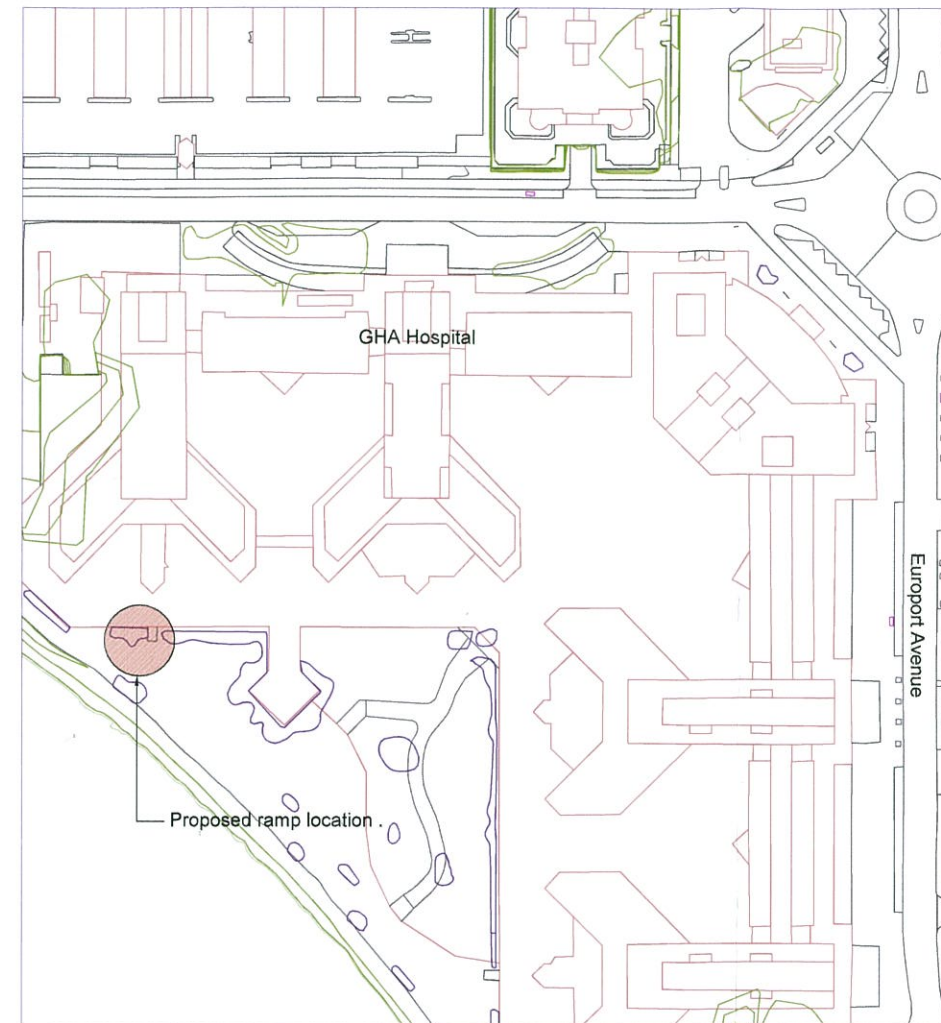

LOCATION PLAN
N.T.S

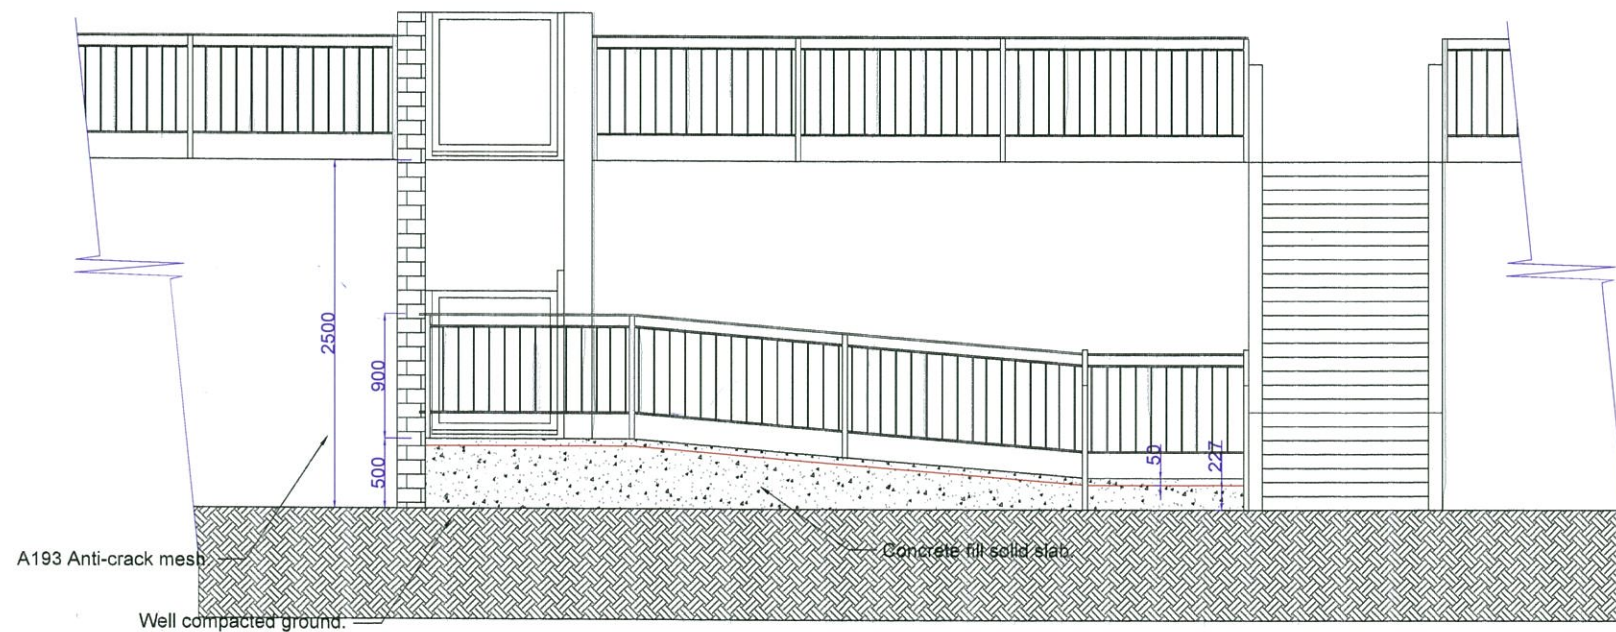

PROPOSED SECTIONAL ELEVATION
SCALE 1:25

TOWN PLANNING AND
BUILDING CONTROL
07 FEB 2013
RECEIVED

A	Date	Revision
Client		
Job Title		
Proposed Ramp behind GHA hospital		
DRAWING TITLE		
PROPOSED PLAN, ELEVATION & DETAIL		
Scale		
As Shown		
Date	Drawn by	
23.11.2012	J. Russo	
Dwg. No.	Rev.	
37/276		