

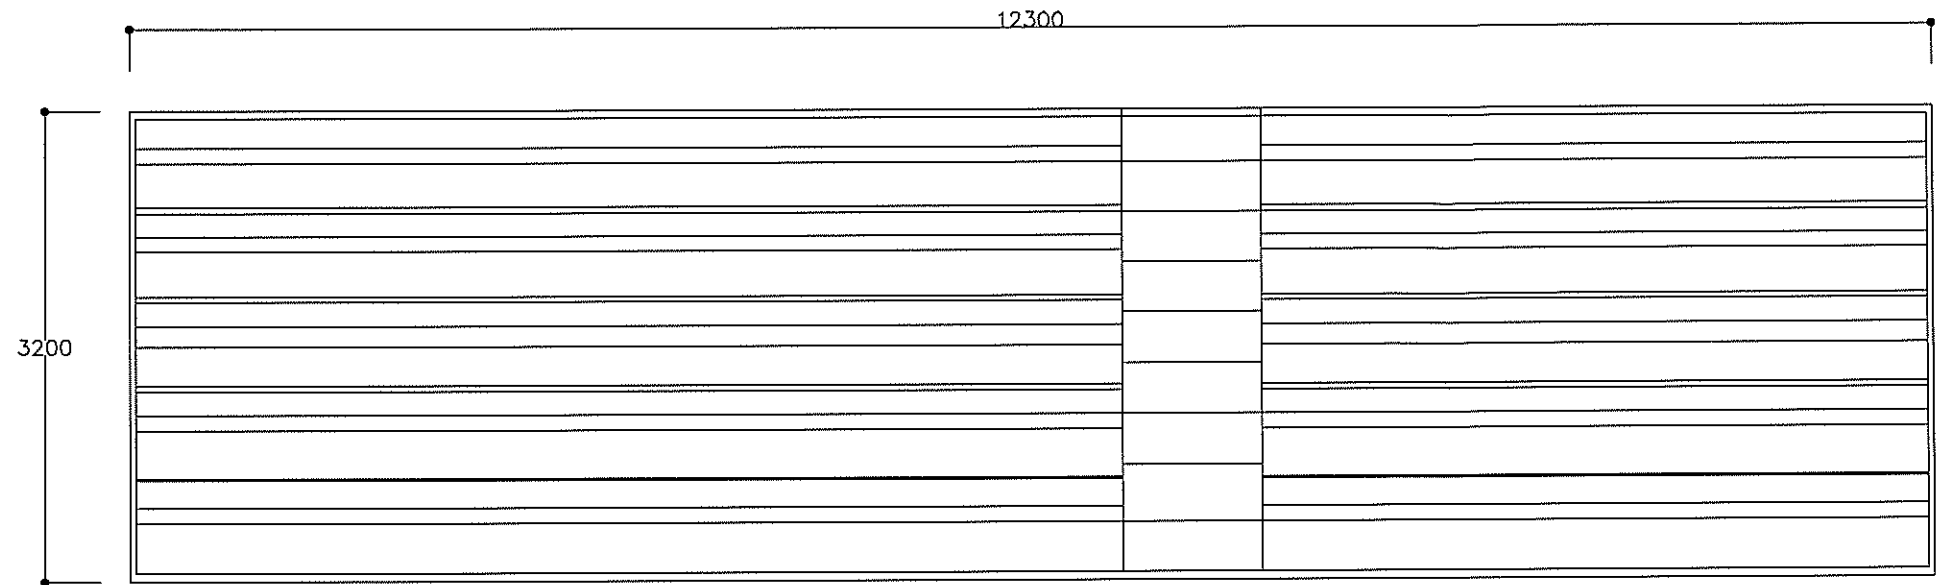



notes
 This drawing is the copyright and property of AKS Architects and Engineers Ltd. It must not be copied or published without written consent.
 Do not scale from this drawing.
 All dimensions to be checked on site.

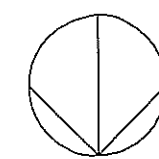

Existing plan

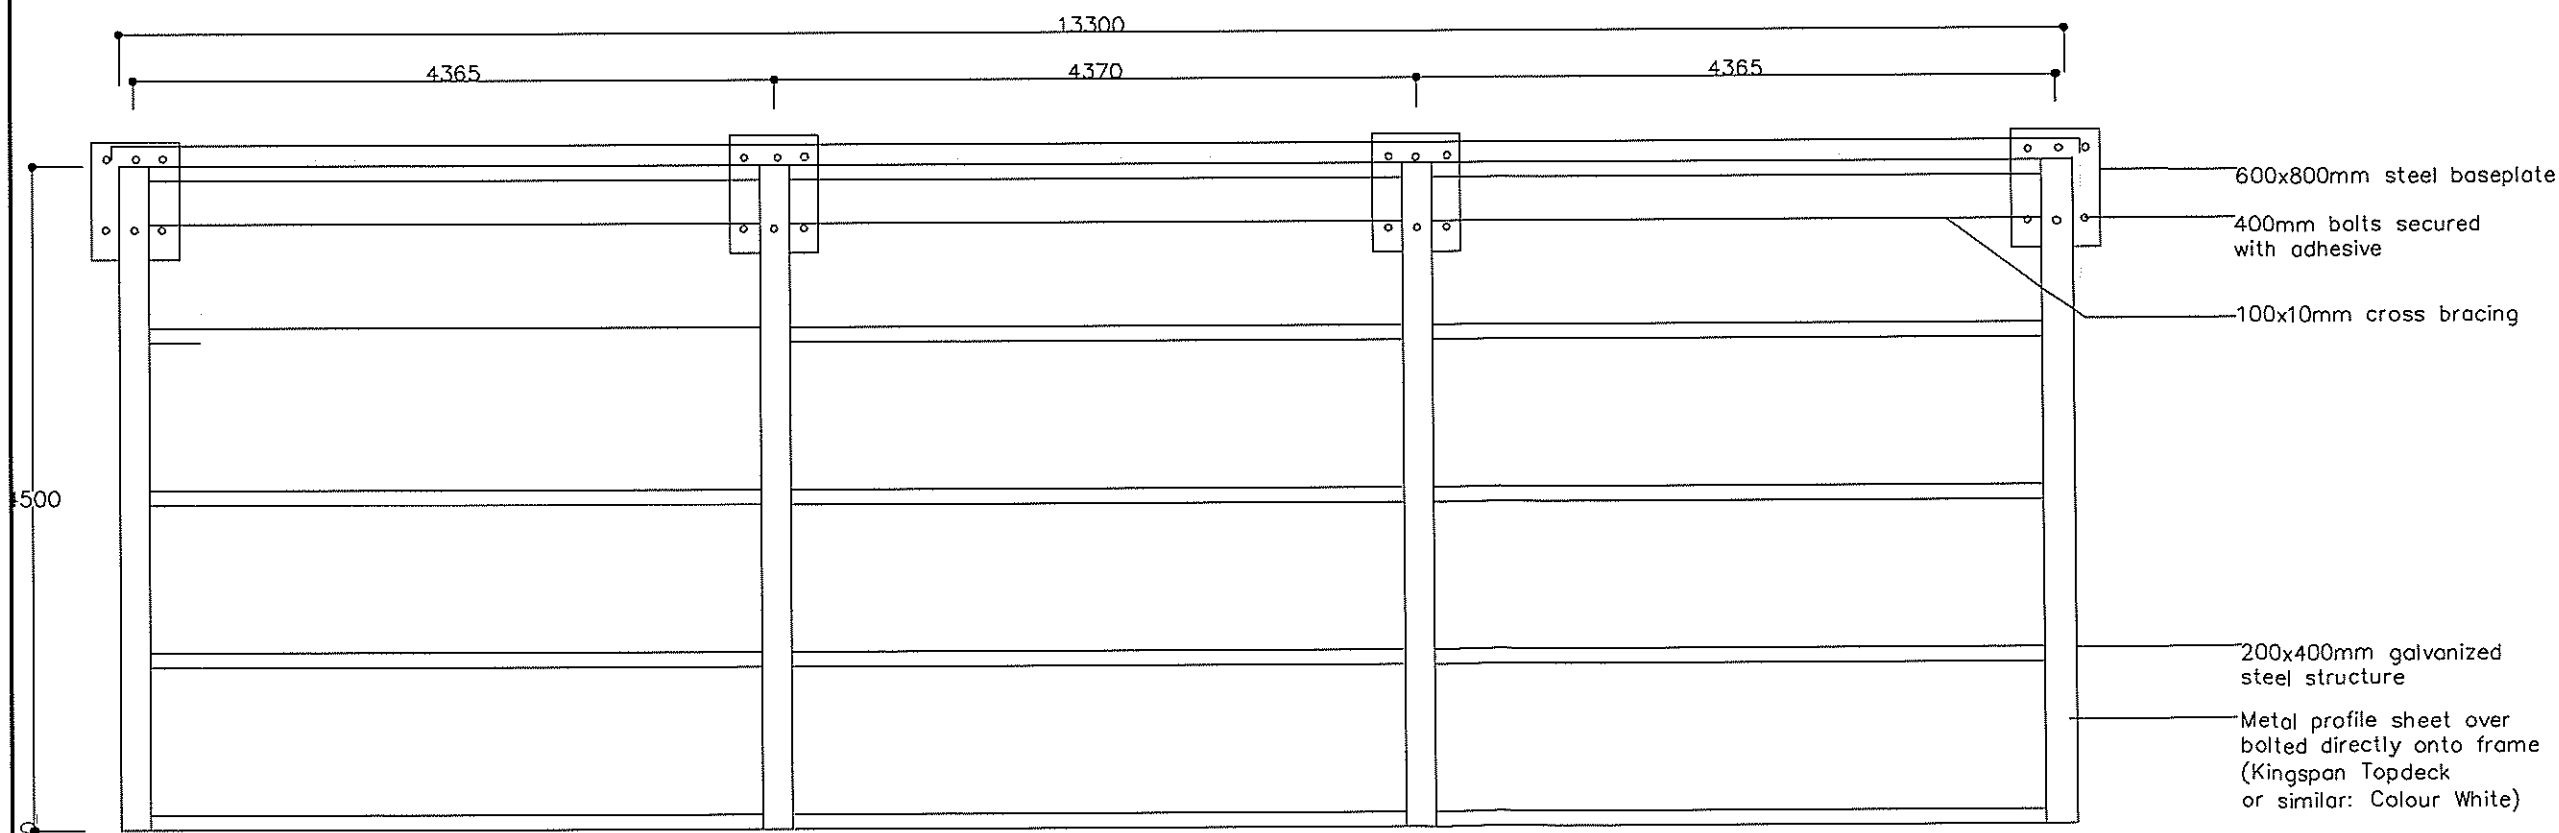

Proposed Plan

rev	date	description
 AKS ARCHITECTS & ENGINEERS P.O. Box 855, Gibraltar Tel: (+350) 20073260 Fax: (+350) 20074739 Email: mail@aks.gi		
client Profield contractors Ltd.		
project 213021 - Victoria Stadium Canopy		
title Existing & Proposed Plans		
scale 1:50@A3		
drw	LM	chk DH
drawing no.	rev.	date
213021.101	.	05.03.13