



NOTES
 Do not scale from this drawing. Only figures dimensions are to be taken from this drawing.
 Contractor must verify all dimensions on site before commencing any work or shop drawings.
 Work will be in the Gibraltar Construction (Design & Management) Regulations in force at the time of a Health and Safety Plan has been produced.
 This Drawing is Copyright and must not be reproduced without consent of GCArchitects.
 This drawing originates from the CAD file:
 Project: 05001/S2/BA-20
 Rev. Description
 Drawn Date Chief Date


**TOWN PLANNING AND
 BUILDING CONTROL**
 19 MAR 2013
RECEIVED

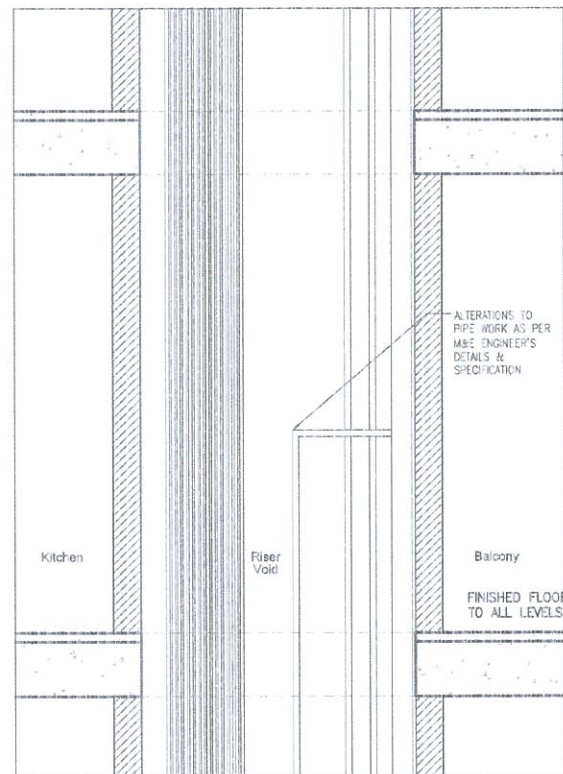


EXISTING SECTION A-A
 SCALE 1:20

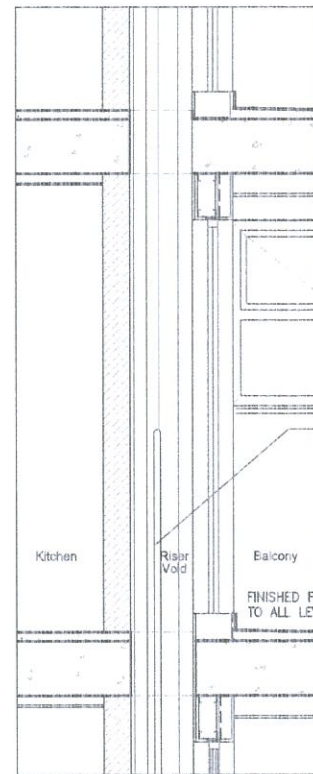


EXISTING SECTION B-B
 SCALE 1:20

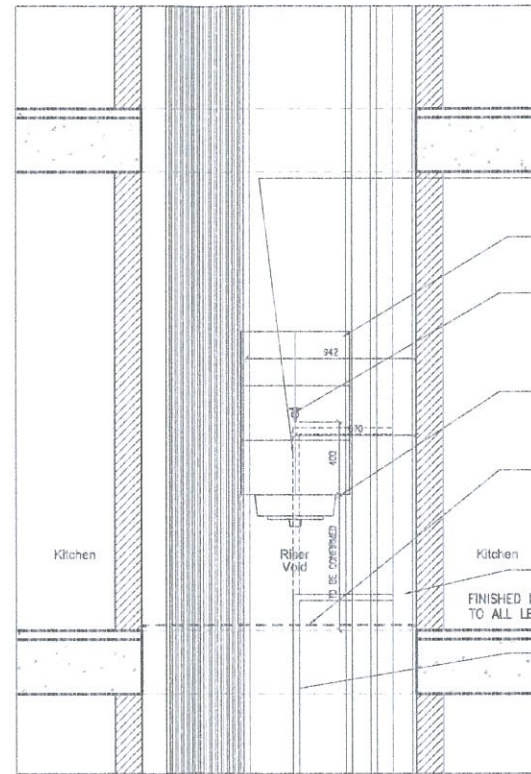


PROPOSED SECTION A-A
 SCALE 1:20

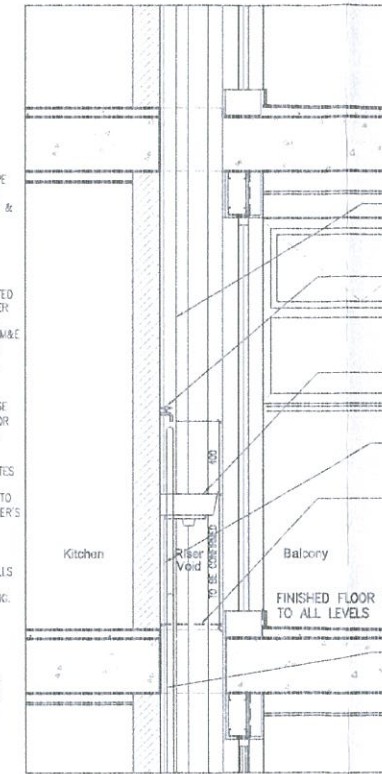


PROPOSED SECTION B-B
 SCALE 1:20

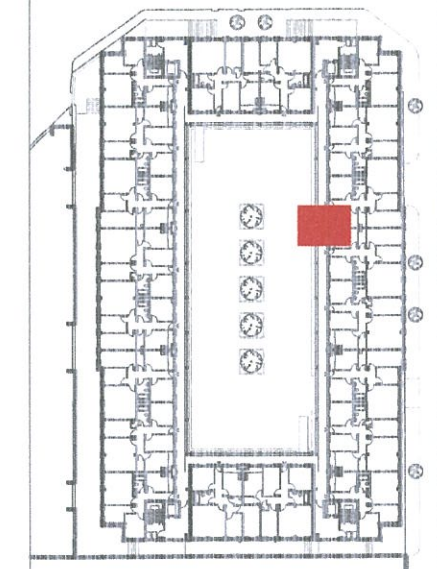

KEY PLAN

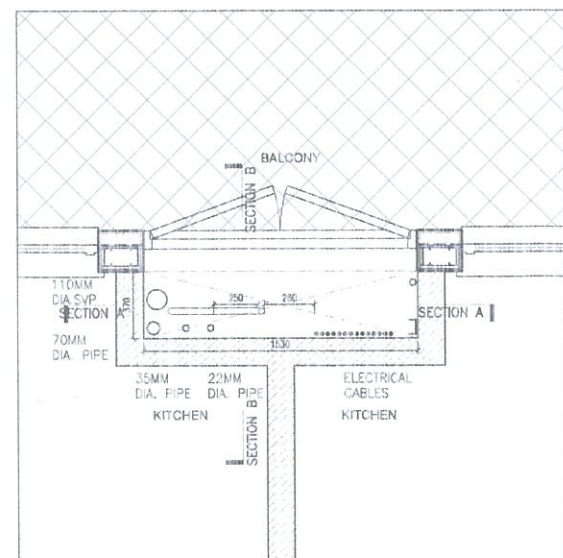

EXISTING PLAN SCALE 1:20

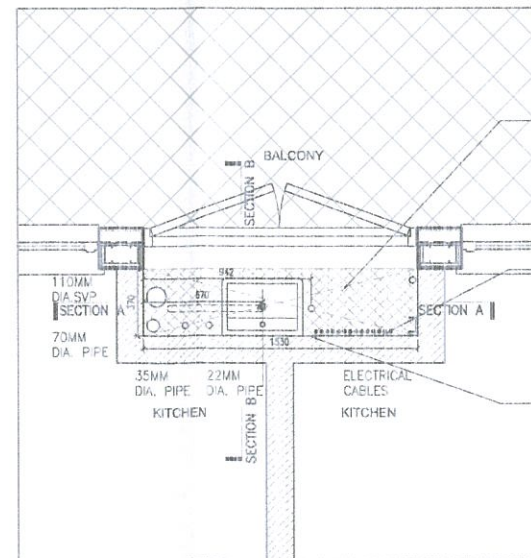

PROPOSED PLAN SCALE 1:20

GCArchitects, Gibraltar.
BUILDING APPLICATION
 Date: 08/03/13 Signed: JJC

GCArchitects

Members of the Royal Institute of British Architects
 GCArchitects Ltd. Suite 1, First Floor - 21 Horse Barrack Lane - GIBRALTAR
 T: (350) 2004950 F: (350) 2004950 E: info@gcarchitects.gi W: www.gcarchitects.gi

PROJECT
**Nelson's View
 Gibraltar**

DRAWING TITLE
**Proposed Cleaners sink
 All Levels**

Scale:	Drawn By:	Checked by:
1:50@A3	NVG	JJC
Date Drawn:	Date Checked:	
15/11/12		

DRAWING NO.
05001/S2/BA-20

NELSON'S VIEW - PROPOSED CLEANERS SINK WITHIN EXISTING RISER CUPBOARD (TO ALL LEVELS)