


NOTES
Do not scale from this drawing. Only figured dimensions are to be taken from this drawing.
Contractor must verify all dimensions on site before commencing any work or shop drawings.
Work within the Gibraltar Construction (Design & Management) Regulations is not to start until a Health and Safety Plan has been produced.
This Drawing is Copyright and must not be reproduced without consent of GCArchitects.
This drawing originates from the CAD file:
Project(s)?
Rev. Description Drawn Date Checked Date

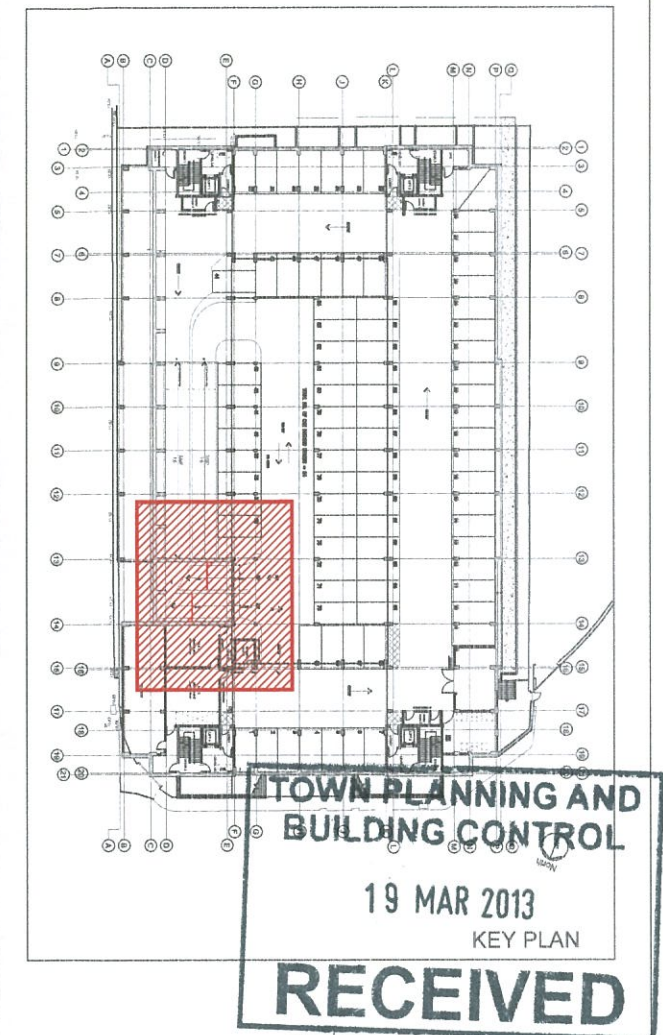

GCArchitects, Gibraltar.

BUILDING APPLICATION

Date: 08/03/13 Signed: JJC

GCArchitects

Members of the Royal Institute of British Architects

GCArchitects Ltd. Suite 1, First Floor, 21 Horse Barrack Lane, GIBRALTAR
T:(350) 20049550 F:(350) 20049501 E:info@gcarchitects.gi W:www.gcarchitects.gi

PROJECT
Nelson's View Residential Apartment Block Gibraltar

DRAWING TITLE
Roller Shutter Proposal Upper Ground Level Car Park Proposed Plan and Elevation

Scale 1:50@A3 1:25@A1
Drawn By NVG
Checked By JJC
Date Drawn 16/11/12
Date Checked

Drawing Status BUILDING APPLICATION

DRAWING NO. 05001-S2/BA-12