
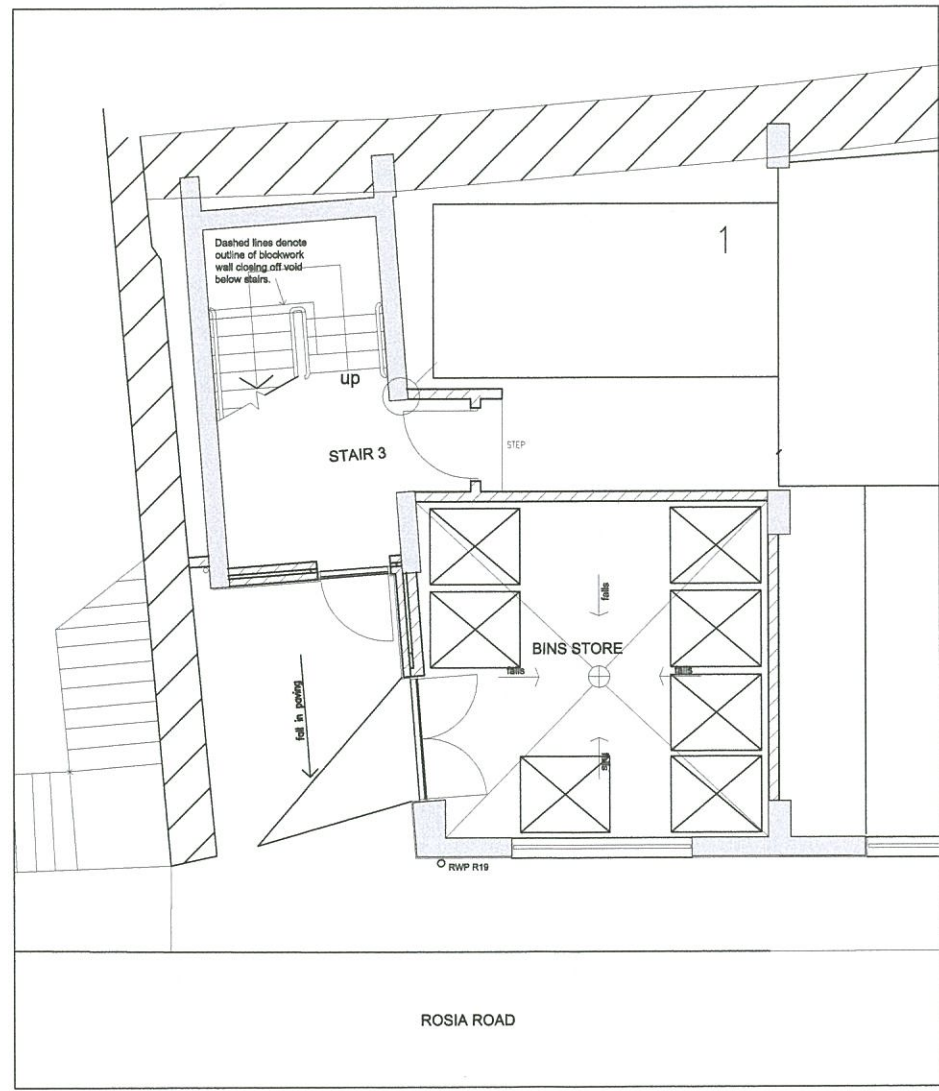



NOTES
 Do not scale from this drawing. Only figured dimensions are to be taken from this drawing.
 Contractor must verify all dimensions on site before commencing any work or shop drawings.
 Work within the Gibraltar Construction (Design & Management) Regulations is not to start until a Health and Safety Plan has been produced.
 This Drawing is Copyright and must not be reproduced without consent of GCArchitects.
 This drawing originates from the CAD file:
 Projects?

Rev. Description Drawn Date Ch'ked Date

**TOWN PLANNING AND
 BUILDING CONTROL**
 19 MAR 2013
RECEIVED

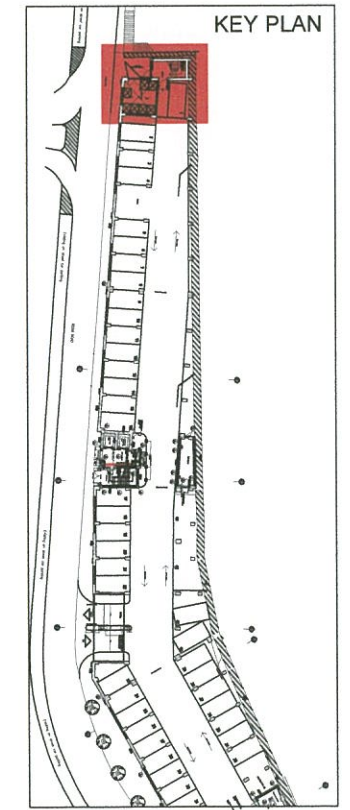

EXISTING PLAN SCALE 1:50@A1, 1:100@A3

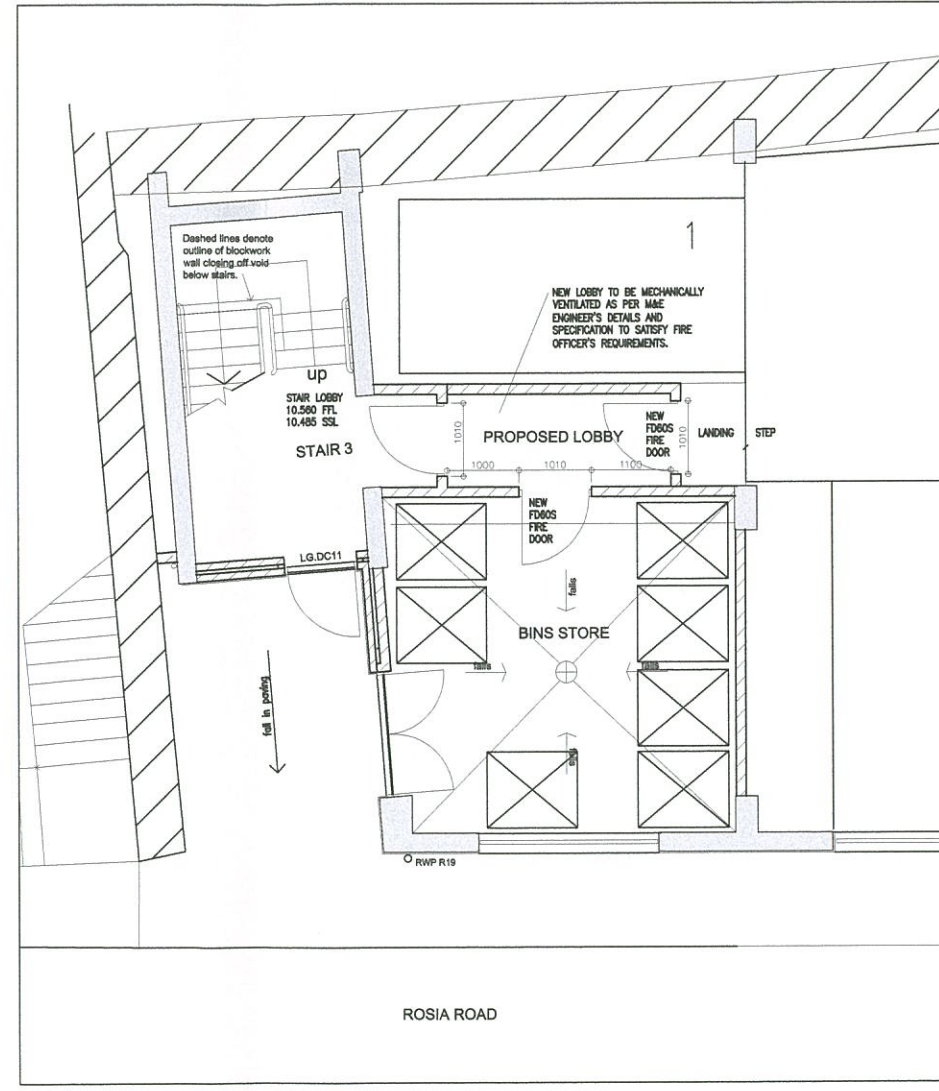

PROPOSED PLAN SCALE 1:50@A1, 1:100@A3

GCArchitects, Gibraltar.
BUILDING APPLICATION
 Date: 08/03/13 Signed: JJC

GCArchitects

Members of the Royal Institute of British Architects
 GCArchitects Ltd., Suite 1, First Floor, 21 Horse Barrack Lane, GIBRALTAR
 T:(350) 20049550 F:(350) 20049501 E:info@gcarchitects.gi W:www.gcarchitects.gi

PROJECT
**Bayview Terraces
 Gibraltar**

DRAWING TITLE
**Proposed Bins Store Lobby &
 New Entrance.**

Scale 1:50@A1, 1:100@A3	Drawn By JJC	Checked By
	Date Drawn 13/02/13	Date Checked

Drawing Status: **BUILDING APPLICATION**

DRAWING NO. **05001/S4/BA-3**

BAYVIEW TERRACES - PROPOSED BINS STORE LOBBY AND ENTRANCE THROUGH CAR PARK