



NOTES
 Do not scale from this drawing. Only figured dimensions are to be taken from this drawing.
 Contractor must verify all dimensions on site before commencing any work or shop drawings.
 Work within the Gibraltar Construction (Design & Management) Regulations is not to start until a Health and Safety Plan has been produced.
 This Drawing is Copyright and must not be reproduced without consent of GCA Architects.
 This drawing originates from the CAD file


TOWN PLANNING AND
 BUILDING CONTROL
 19 MAR 2013
RECEIVED

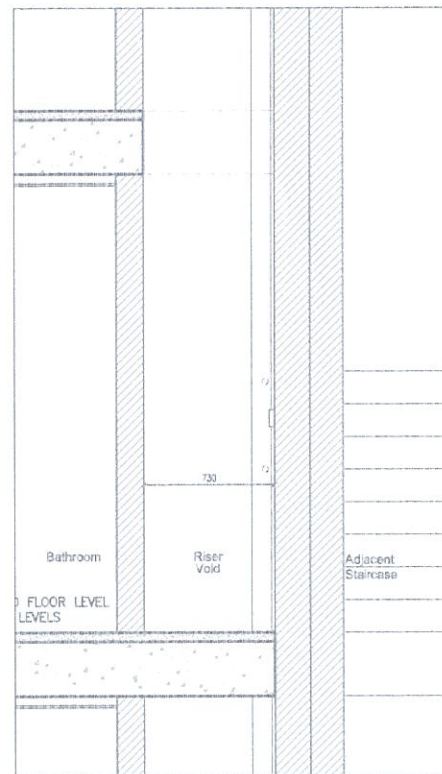


EXISTING SECTION A-A
 SCALE 1:20

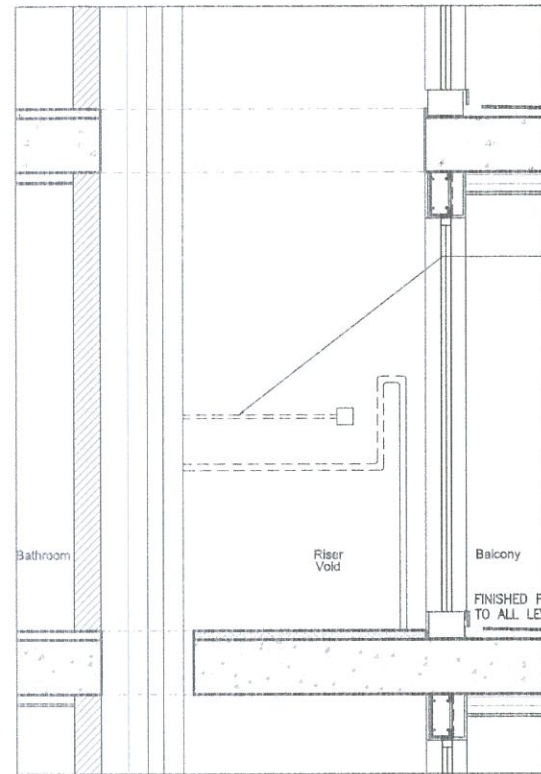



EXISTING SECTION B-B
 SCALE 1:20

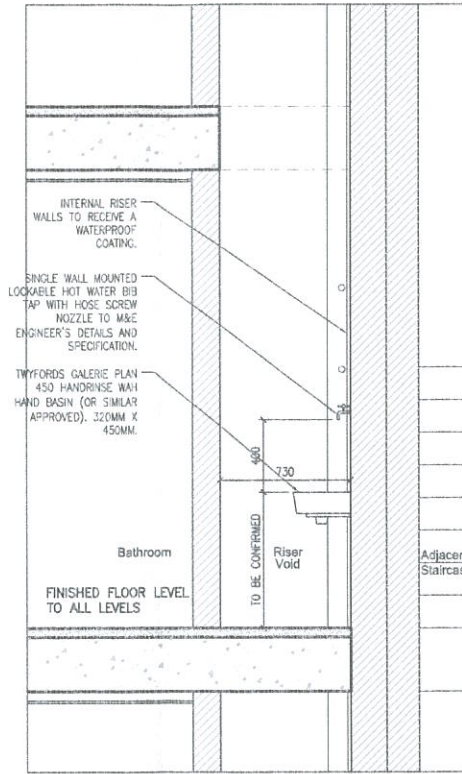


PROPOSED SECTION A-A
 SCALE 1:20

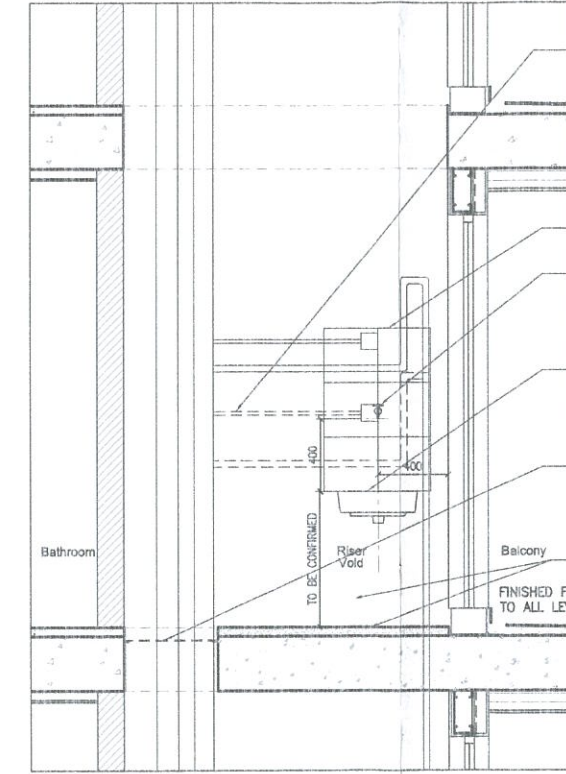

PROPOSED SECTION B-B
 SCALE 1:20

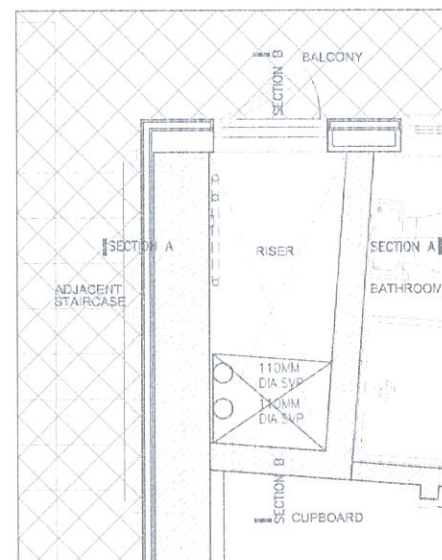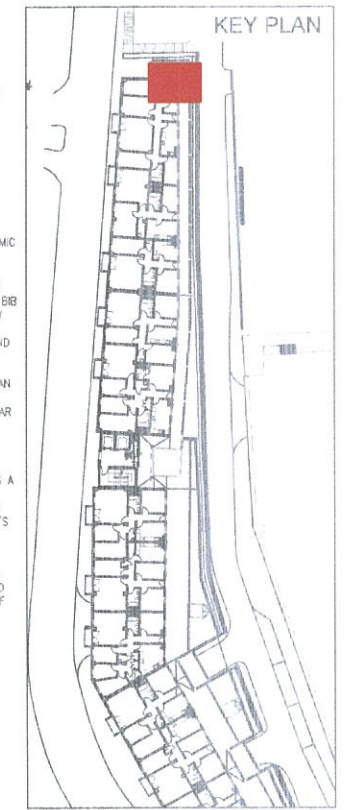

EXISTING PLAN SCALE 1:20

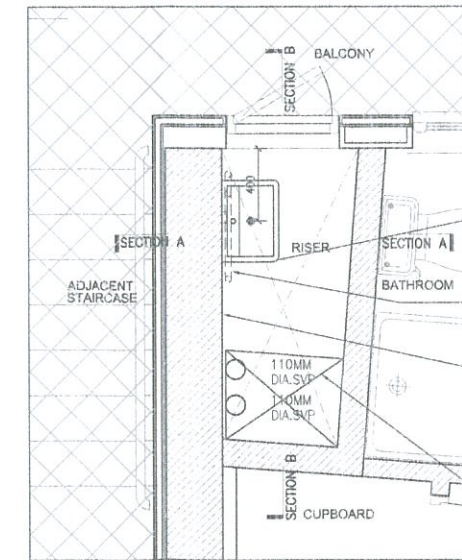

PROPOSED PLAN SCALE 1:20

ALTERATIONS TO PIPE WORK AS PER M&E ENGINEER'S DETAILS & SPECIFICATION.

INTERNAL RISER WALLS TO RECEIVE A WATERPROOF COATING.
 SINGLE WALL MOUNTED LOCKABLE HOT WATER BIB TAP WITH HOSE SCREW NOZZLE TO M&E ENGINEER'S DETAILS AND SPECIFICATION.
 TWYFORDS GALERIE PLAN 450 HANDRISSE WAH HAND BASIN (OR SIMILAR APPROVED), 320MM X 450MM.

ALTERATIONS TO PIPE WORK AS PER M&E ENGINEER'S DETAILS & SPECIFICATION.

NEW 300x300MM CERAMIC TILE SPLASHBACK.
 SINGLE WALL MOUNTED LOCKABLE HOT WATER BIB TAP WITH HOSE SCREW NOZZLE TO M&E ENGINEER'S DETAILS AND SPECIFICATION.
 TWYFORDS GALERIE PLAN 450 HANDRISSE WAH HAND BASIN (OR SIMILAR APPROVED), 320MM X 450MM.

DOTTED LINE INDICATES A GALVANISED STEEL ANTI-SLIP GRATING TO STRUCTURAL ENGINEER'S DETAILS AND SPECIFICATION.

INTERNAL RISER WALLS AND FLOOR SCREED TO RECEIVE A WATERPROOF COATING.

GCArchitects, Gibraltar.
BUILDING APPLICATION
 Date: 08/03/13 Signed: JJC

GCArchitects

Members of the Royal Institute of British Architects.
 GCArchitects Ltd., Suite 1, First Floor, 21 Horse Barrack Lane, GIBRALTAR
 T: (350) 2004950 P: (350) 20049501 E: info@gcarchitects.gi W: www.gcarchitects.gi

PROJECT
**Bayview Terraces
 Gibraltar**

DRAWING TITLE
**Proposed Cleaners sink
 All Levels.**

Scale	Drawn By	Checked By
1:50@A3	I/VG	JJC
Drawn Date	Checked Date	
16/11/12		

Drawing Status: BUILDING APPLICATION

DRAWING NO
05001/S4/BA-30

BAYVIEW TERRACES - PROPOSED CLEANERS SINK WITHIN EXISTING RISER CUPBOARD (TO ALL LEVELS)