



NOTES
 Do not scale from this drawing. Only figured dimensions are to be taken from this drawing.
 Contractor must verify all dimensions on site before commencing any work or shop drawings.
 Work within the Gibraltar Construction (Design & Management) Regulations is not to start until a Health and Safety Plan has been produced.
 This Drawing is Copyright and must not be reproduced without consent of GCArchitects.
 This drawing originates from the CAD file: [Project].


TOWN PLANNING AND BUILDING CONTROL
 19 MAR 2013
RECEIVED

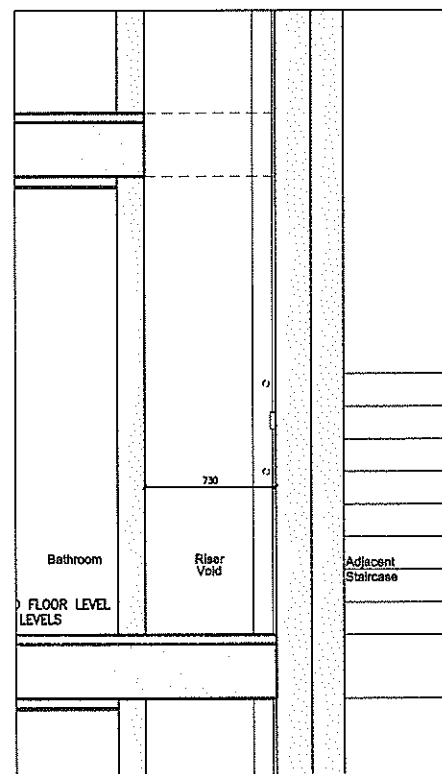


EXISTING SECTION A-A
 SCALE 1:20

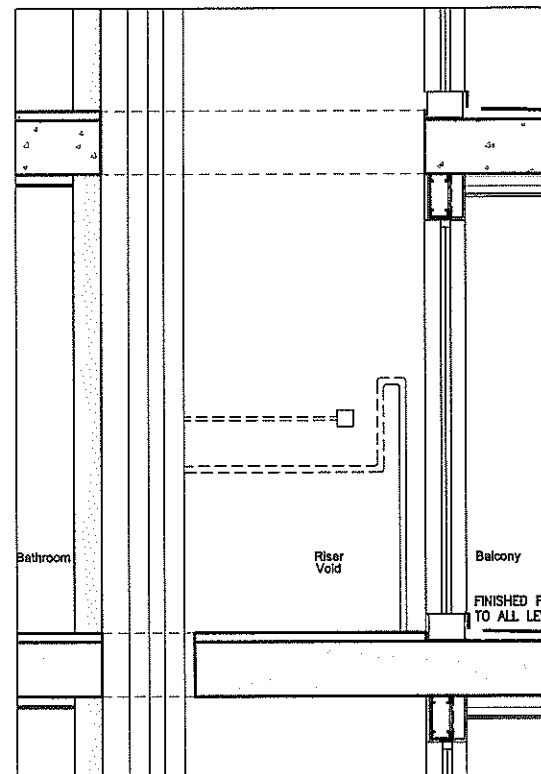

EXISTING SECTION B-B
 SCALE 1:20


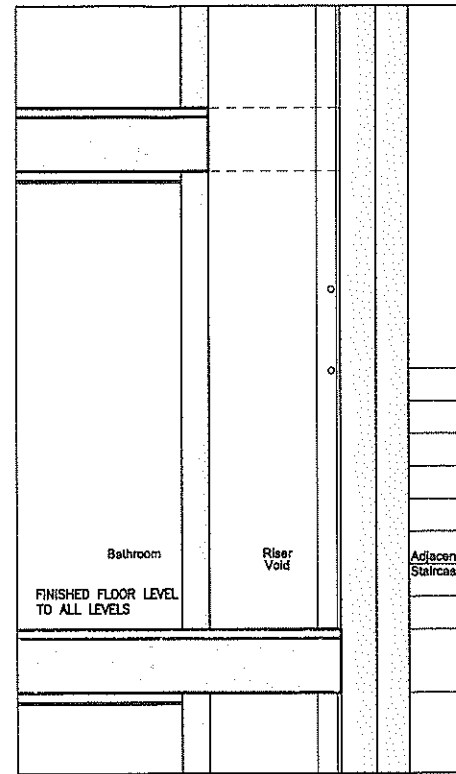


PROPOSED SECTION A-A
 SCALE 1:20

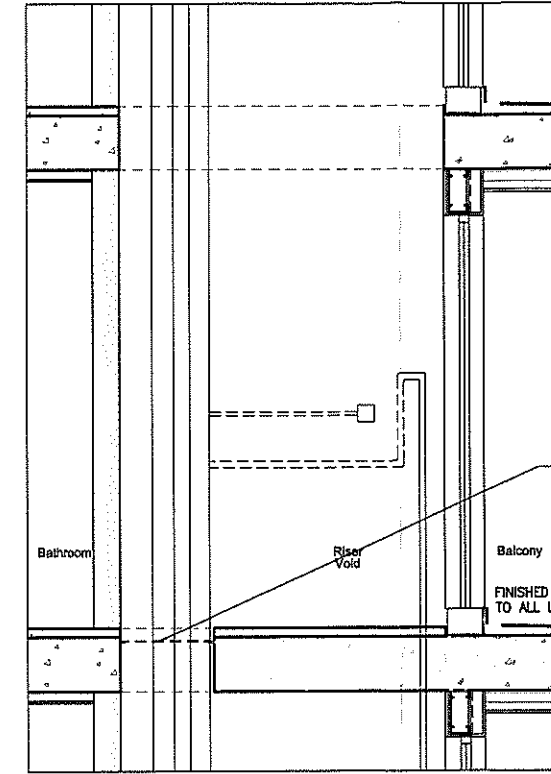


PROPOSED SECTION B-B
 SCALE 1:20

DOTTED LINE INDICATES A GALVANISED STEEL ANTI-SLIP GRATING TO STRUCTURAL ENGINEER'S DETAILS AND SPECIFICATION.

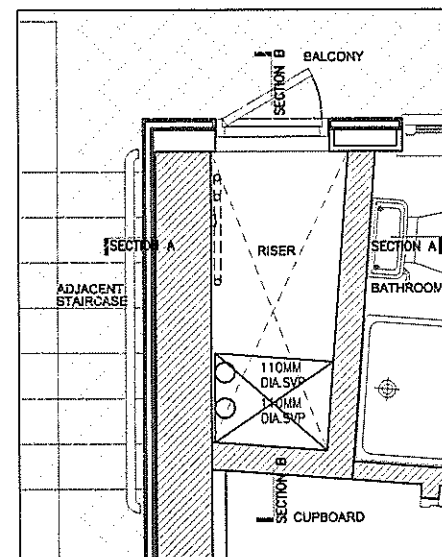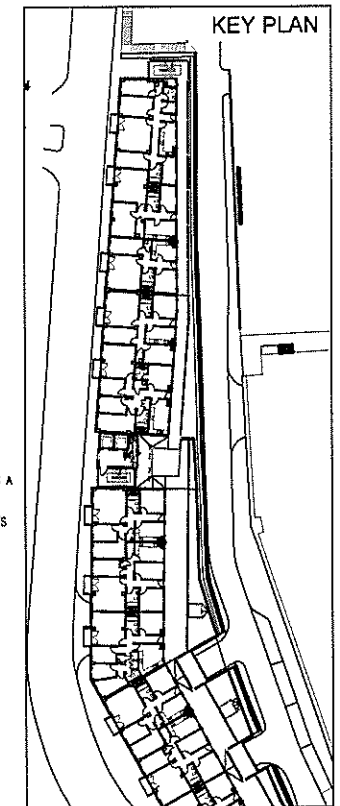

EXISTING PLAN OF TYPICAL RISER CUPBOARD
 SCALE 1:20

PLEASE NOTE: RISER DIMENSIONS VARY.
 PLEASE NOTE: EXTENT OF SERVICES WITHIN RISERS WILL VARY.

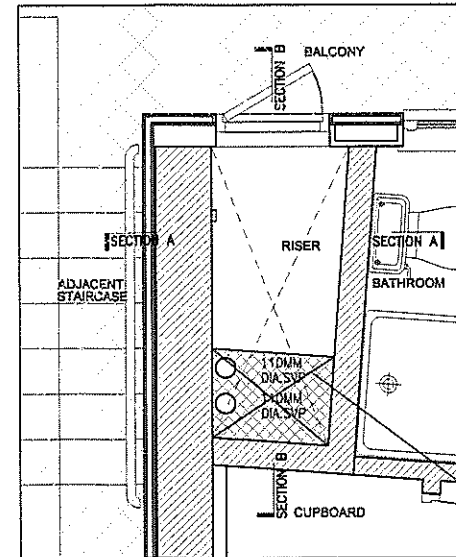

PROPOSED PLAN SCALE 1:20

PLEASE NOTE: RISER DIMENSIONS VARY.
 PLEASE NOTE: EXTENT OF SERVICES WITHIN RISERS WILL VARY.
 RISER OPENING TO RECEIVE A GALVANISED STEEL ANTI-SLIP GRATING TO STRUCTURAL ENGINEER'S DETAILS AND SPECIFICATION.

GCArchitects, Gibraltar.
BUILDING APPLICATION
 Date: 08/03/13 Signed: JJC

GCArchitects

Members of the Royal Institute of British Architects
 GCArchitects Ltd. Suite 1, First Floor, 21 Horse Barrack Lane, GIBRALTAR
 T: (350) 2004550 F: (350) 2004591 E: info@gcarchitects.gi W: www.gcarchitects.gi

PROJECT
Bayview Terraces Gibraltar

DRAWING TITLE
Proposed Safety Grating to Riser Cupboards All Levels

Scale	Drawn By	Checked By
1:50@A3	HVG	JJC
Date Drawn	Date Checked	
16/11/12	16/11/12	

DRAWING NO
05001/S4/BA-31

BAYVIEW TERRACES - PROPOSED SAFETY GRATING WITHIN EXISTING RISER CUPBOARD (TO ALL RISER CUPBOARDS)