


NOTES:

DO NOT SCALE OFF THIS DRAWING. CHECK DIMENSIONS ON SITE PRIOR TO COMMENCEMENT. THIS DRAWING IS THE COPYRIGHT OF WSRM ARCHITECTS LTD. AND MUST NOT BE COPIED OR REPRODUCED, IN PART OR IN WHOLE, WITHOUT PERMISSION OF WSRM ARCHITECTS LTD. TO BE READ IN CONJUNCTION WITH OTHER RELEVANT CONSULTANTS INFORMATION.

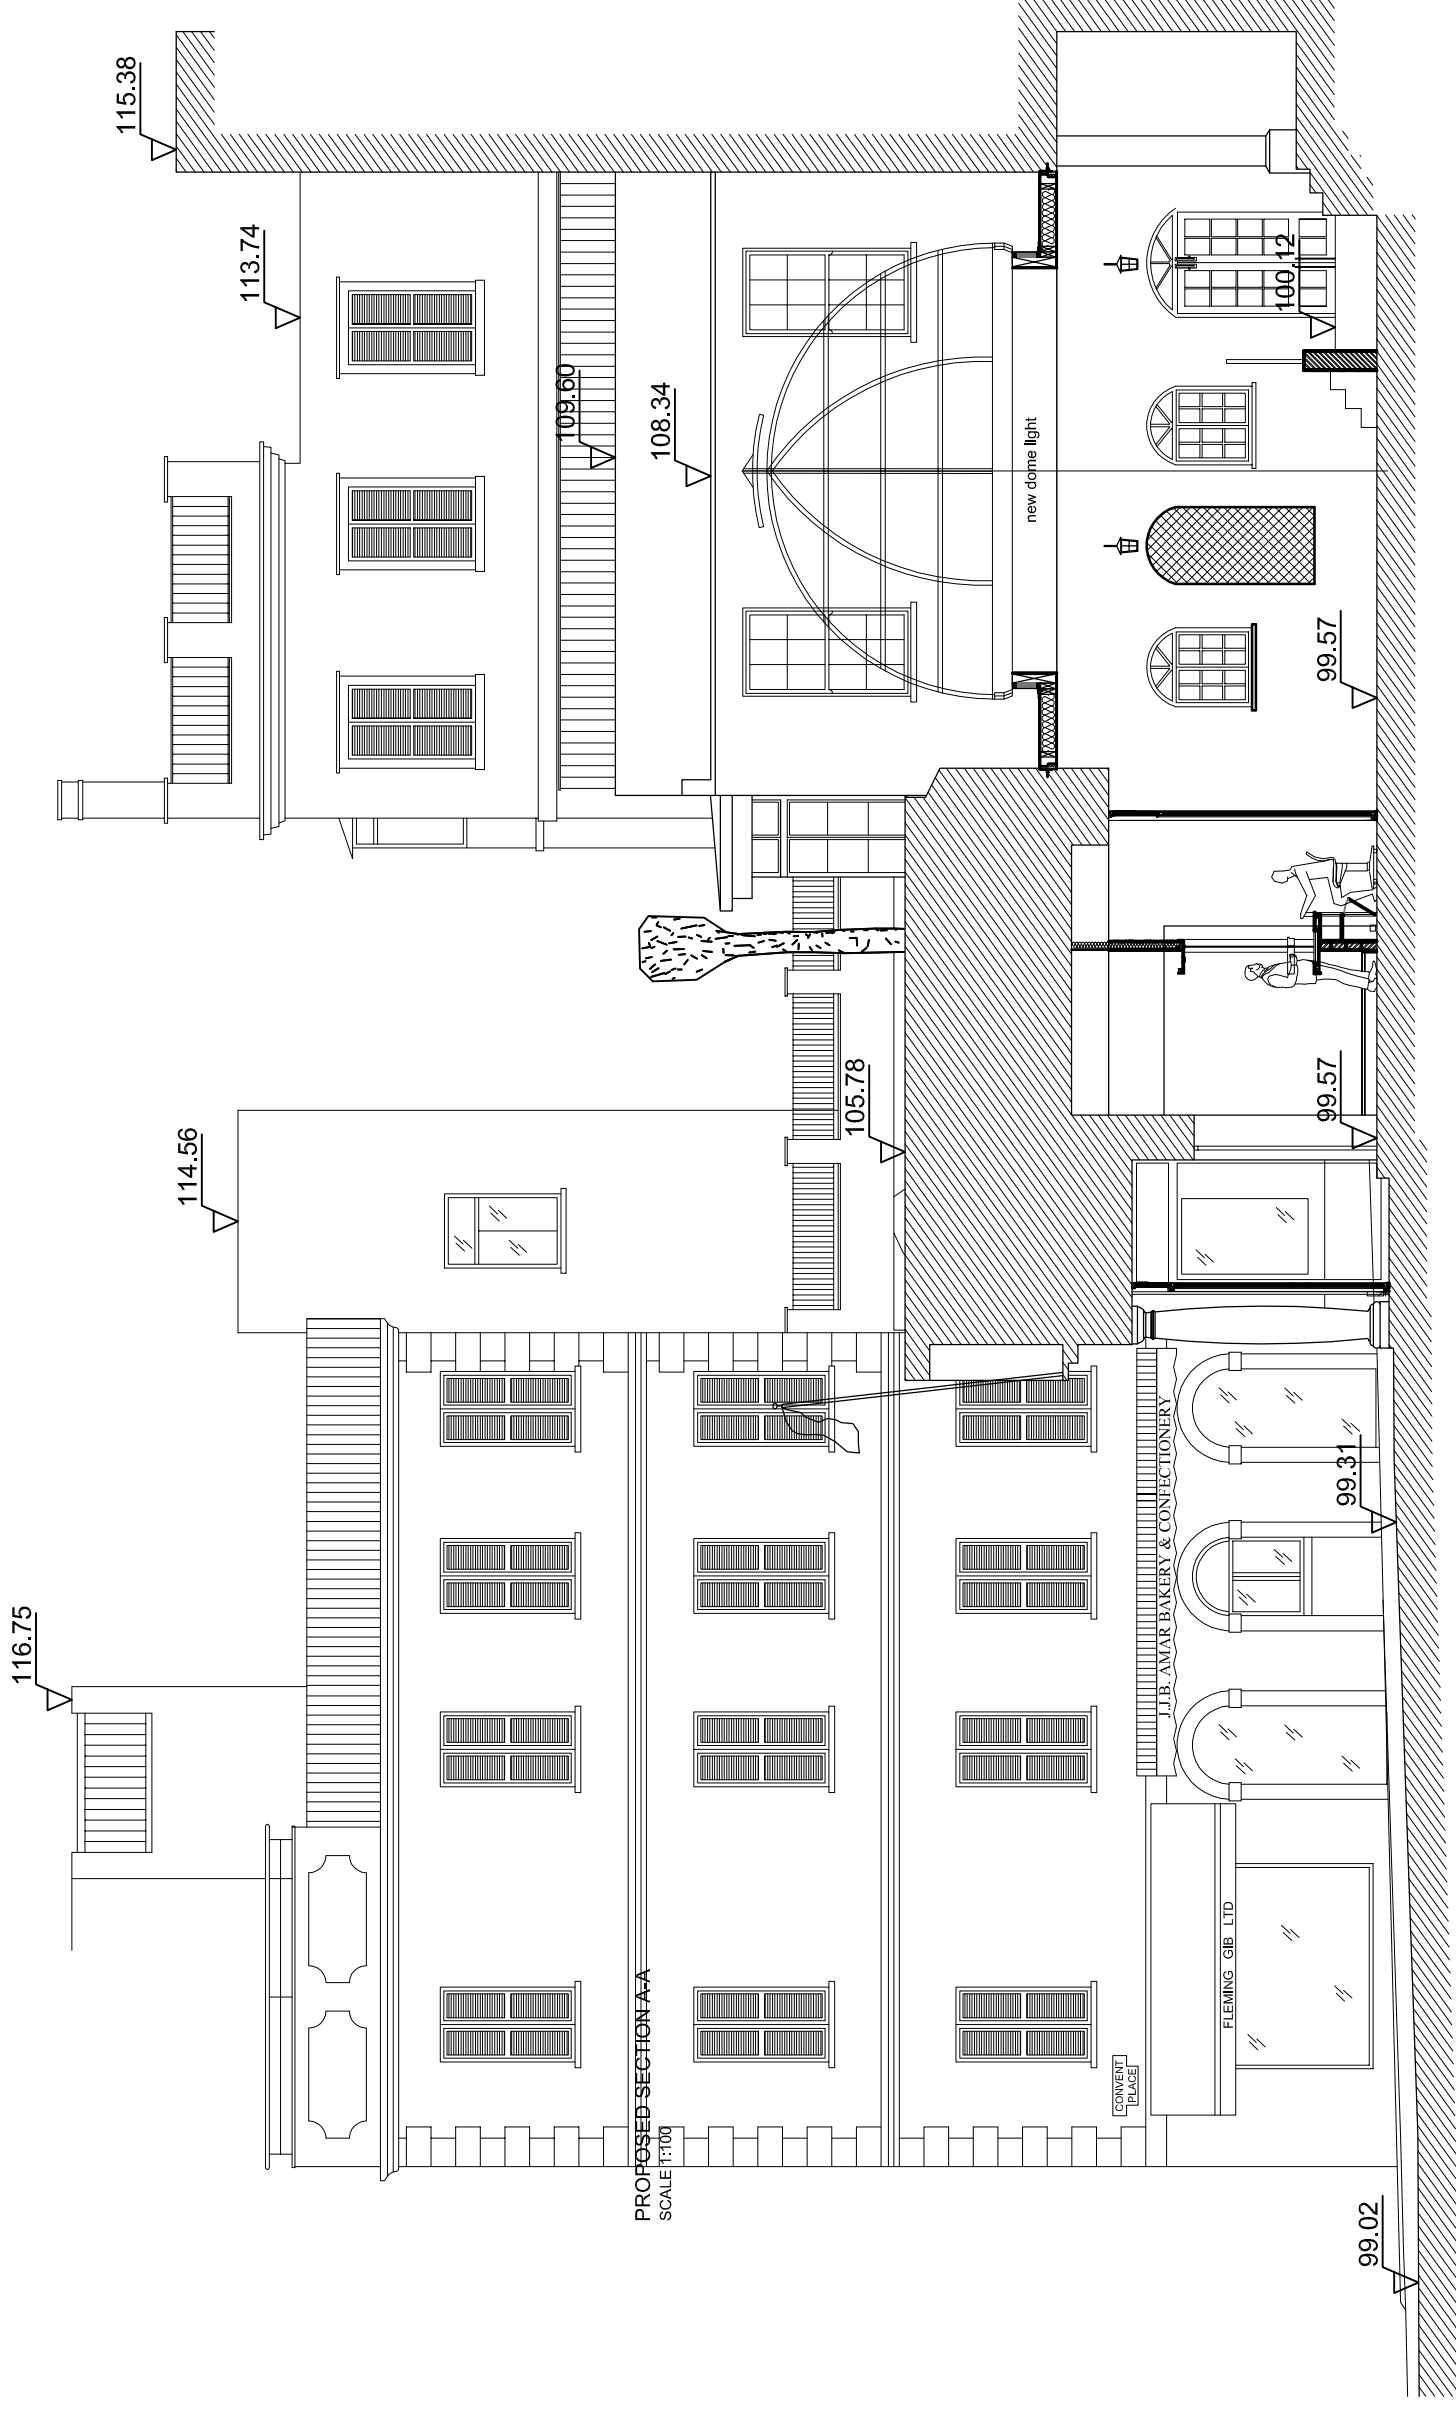

rev | date | amendments
A | 12.04.2013 | DOME LIGHT ADDED

WSRM architects
1, 2, 20 EURO TOWERS
PO BOX 474
GIBRALTAR
Tel: (350) 200 74547
Fax: (350) 200 74683
Email: info@wsrm.gi
Web: www.wsrm.gi

CLIENT
GOVERNMENT OF GIBRALTAR

PROJECT
N° 6 CONVENT PLACE

DRAWING TITLE
PROPOSED SECTIONS

SCALE	JOB + DRG REF No.	REV
1:100@A3	G543[3-004A]-GA-SXS	X
DATE		
21.12.12		

PROPOSED SECTION B-B
SCALE 1:100