


**NOTES:**

DO NOT SCALE OFF THIS DRAWING. CHECK DIMENSIONS ON SITE PRIOR TO COMMENCEMENT. THIS DRAWING IS THE COPYRIGHT OF WSRM ARCHITECTS LTD. AND MUST NOT BE COPIED OR REPRODUCED, IN PART OR IN WHOLE, WITHOUT PERMISSION OF WSRM ARCHITECTS LTD. TO BE READ IN CONJUNCTION WITH OTHER RELEVANT CONSULTANTS INFORMATION.

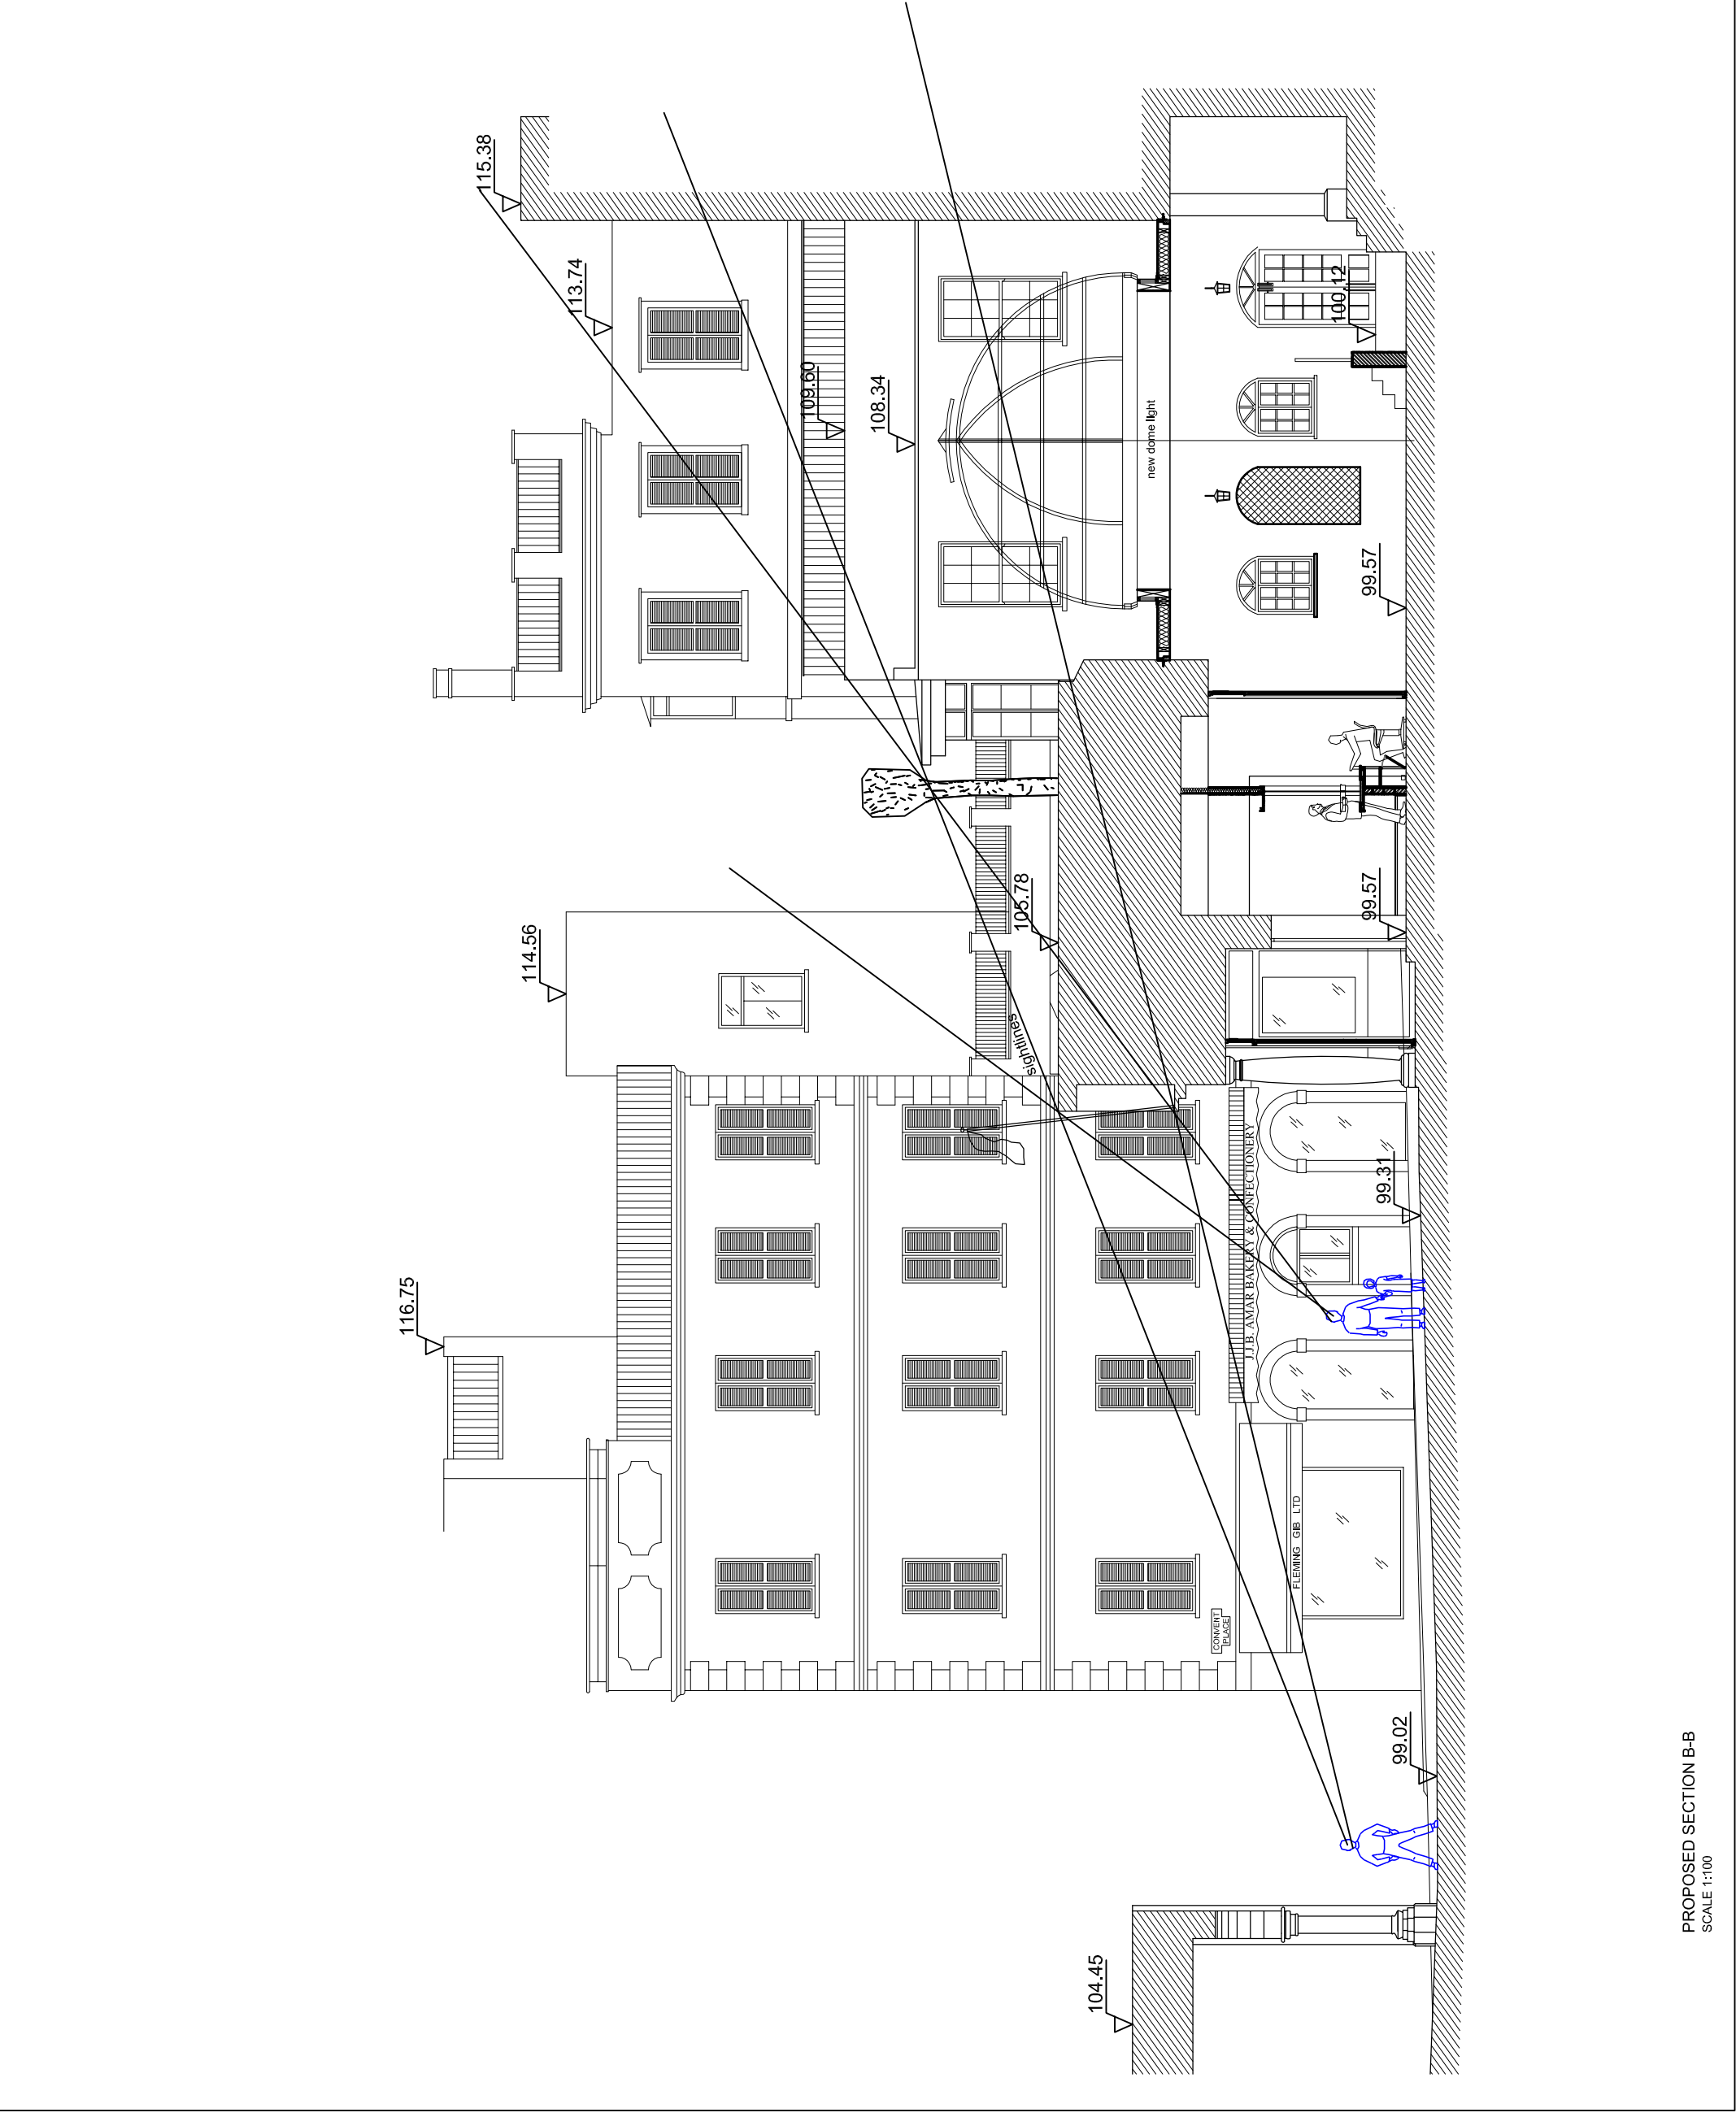

rev | date | amendments  
A | 12.04.2013 | DOME LIGHT ADDED

**WSRM architects**  
1,2,20 EUROTOWERS  
PO BOX 474  
GIBRALTAR  
Tel: (350) 200 7447  
Fax: (350) 200 7448  
Email: info@wsrm.gi  
Web: www.wsrn.gi

CLIENT	GOVERNMENT OF GIBRALTAR
PROJECT	Nº 6 CONVENT PLACE
DRAWING TITLE	SIGHTLINES
SCALE	1:100@A3
JOB + DRG REF No.	G543[3-005]_GA-SXS
DATE	21.12.12
REV	X

PROPOSED SECTION B-B  
SCALE 1:100