



**Cross Section C**  
Scale 1:250

Transition

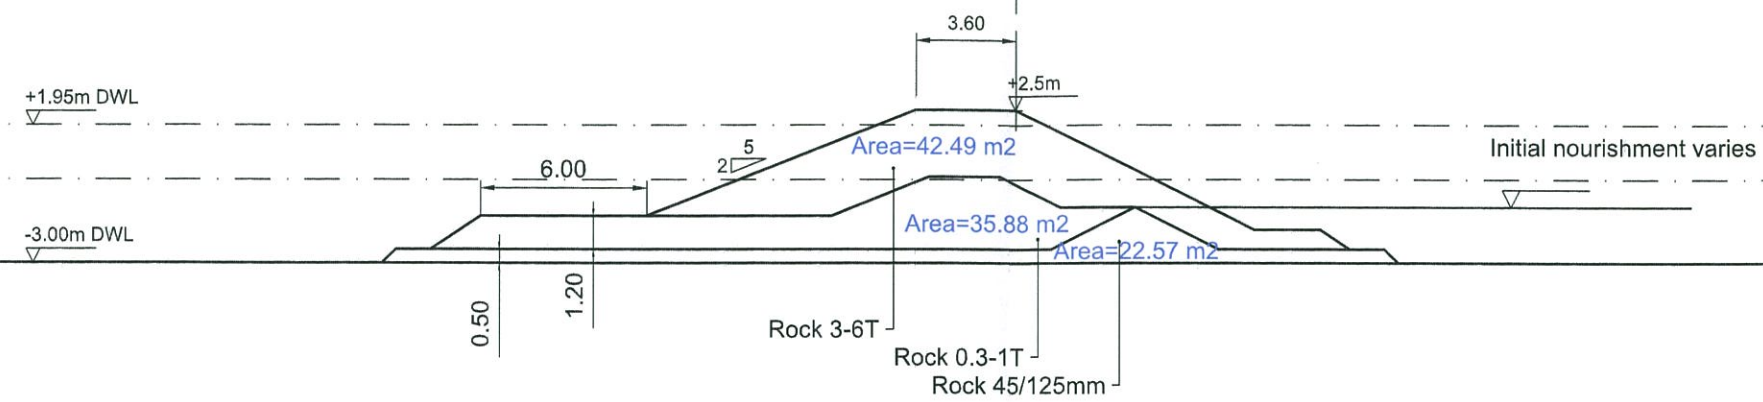

**Cross Section D**  
Scale 1:250

Submerged

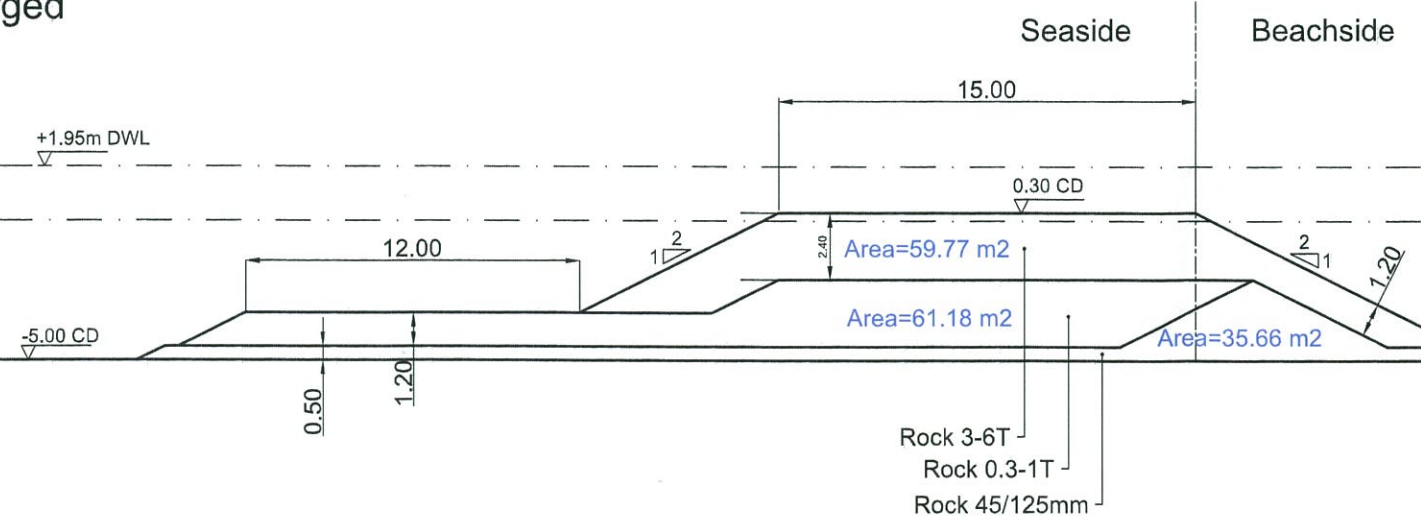

TOWN PLANNING AND  
BUILDING CONTROL  
17 APR 2013  
RECEIVED

**DRAFT**

|                 |                                        |
|-----------------|----------------------------------------|
| Contractor:<br> | Client:<br>Government of Gibraltar<br> |
|-----------------|----------------------------------------|

|          |                                                        |
|----------|--------------------------------------------------------|
| Project: | <b>Sandy Bay Gibraltar</b>                             |
| Title:   | <b>Cross Sections<br/>Concept Design Perched Beach</b> |

|                  |                        |            |    |           |      |                  |          |         |          |
|------------------|------------------------|------------|----|-----------|------|------------------|----------|---------|----------|
| Dwg. Nr.:        | <b>293021-DTB-0101</b> |            |    |           |      |                  |          |         |          |
| Client Dwg. Nr.: |                        |            |    |           |      |                  |          |         |          |
| Project Nr.:     | 29.3021                |            |    |           |      |                  |          |         |          |
| Sheet Nr.:       | 2 of 3                 |            |    |           |      |                  |          |         |          |
| Scale:           | 1 : 250                | Cur. Rev.: | 01 | Rev. Nr.: | Date | Reason for Issue | Prepared | Checked | Approved |
|                  |                        |            |    |           |      |                  |          |         |          |