


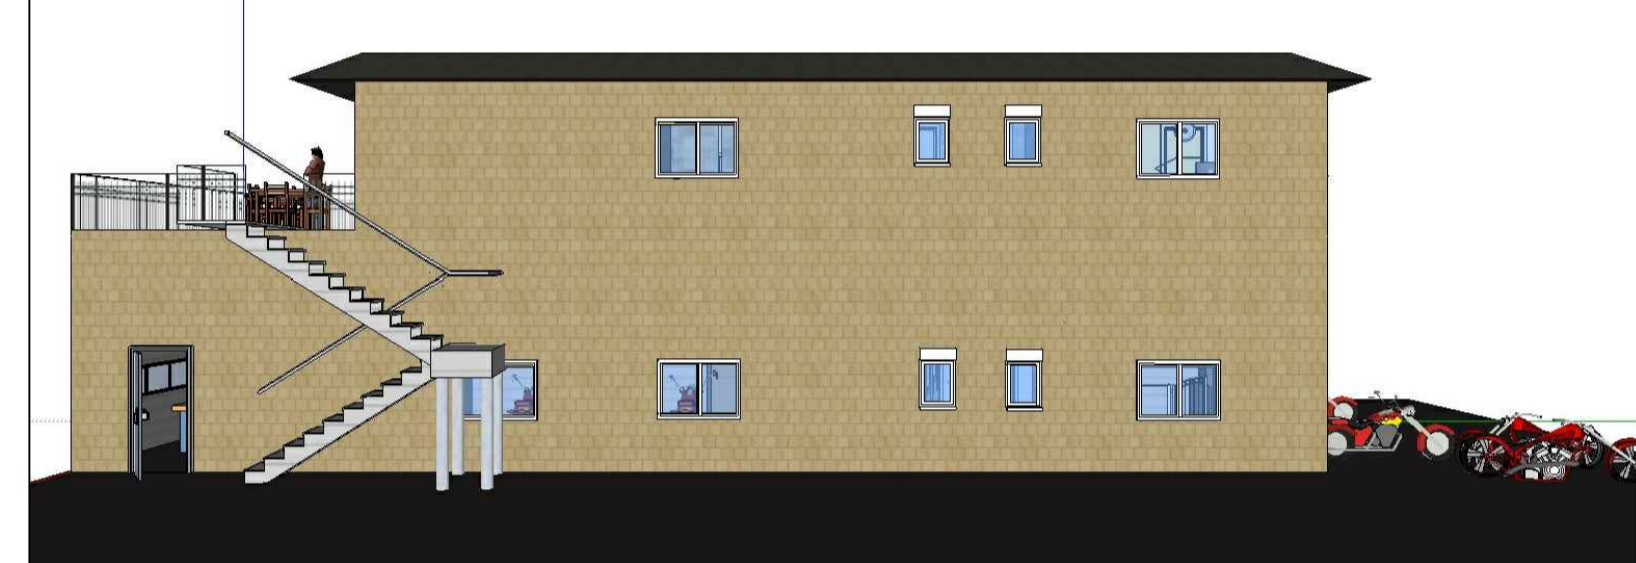

SECTION C-C ELEVATION

N.T.S




SECTION B-B ELEVATION

N.T.S



SECTION A-A ELEVATION

N.T.S

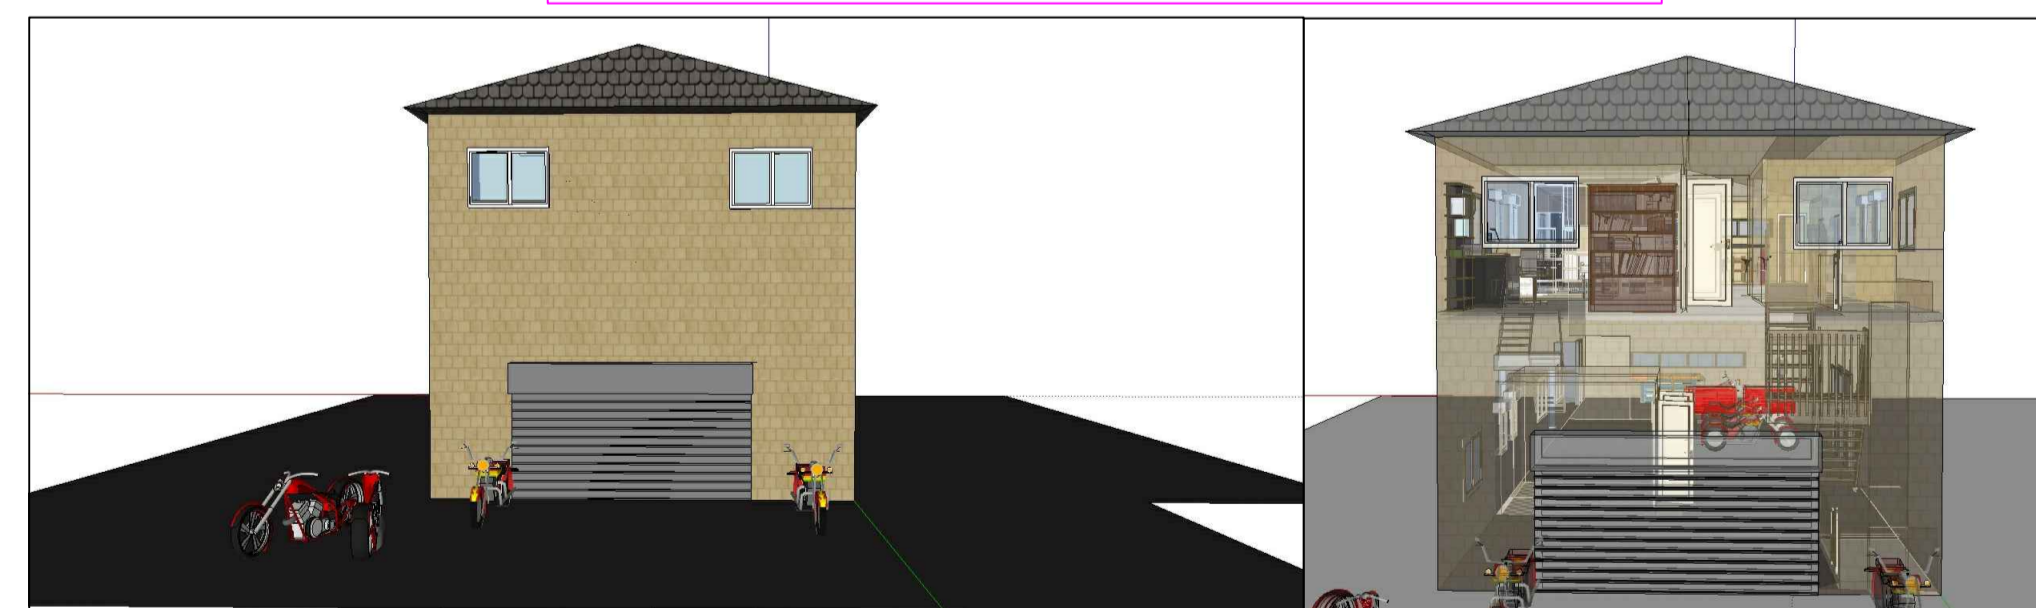

SECTION D-D ELEVATION

N.T.S



INTERNAL VIEWS

N.T.S

H.M Government of Gibraltar
 Technical Services Department
 Joshua Hassan House
 Secretary's Lane
 Gibraltar

Client

Job Title
 3 dimensional sketches of the
 new structure for the proposed
 Motorcycle Club

DRAWING TITLE
**PROPOSED 3D
 VIEWS, ELEVATION
 AND FRONT VIEW**

Scale
 As Shown

Date
 01.07.2013

Drawn by
 J.RUSSO & N.XERRI

Drg. No. **169/31** Rev.