

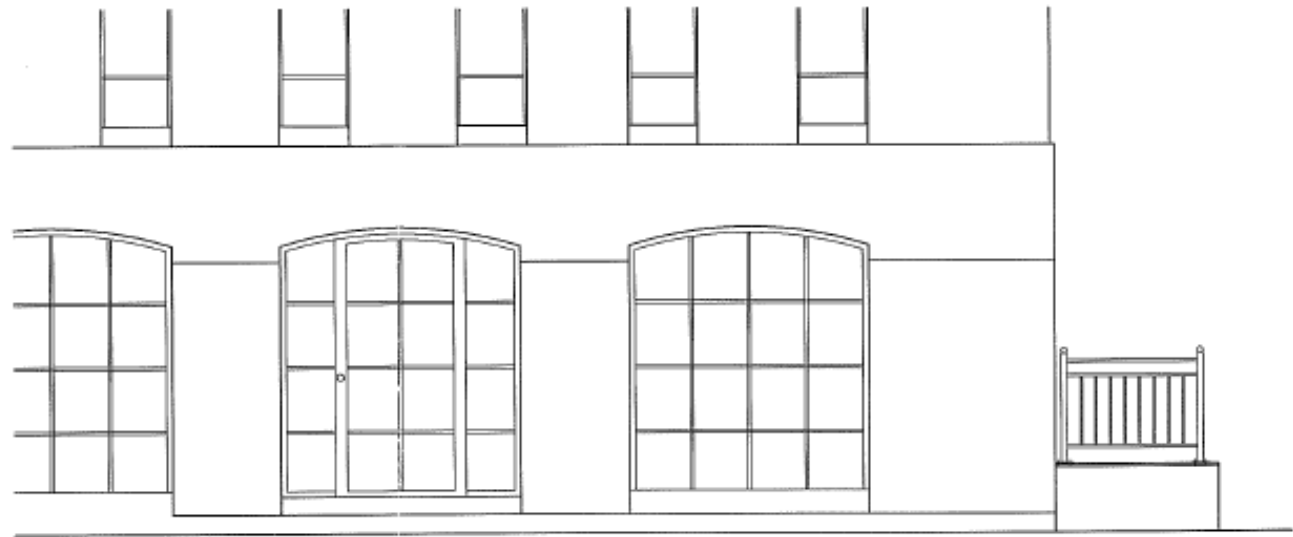


NOTE
 This drawing is the copyright and property of
 AKS Architects and Engineers Ltd. It must not be
 copied or published without written consent.
 Do not scale from this drawing.
 All dimensions to be checked on site.

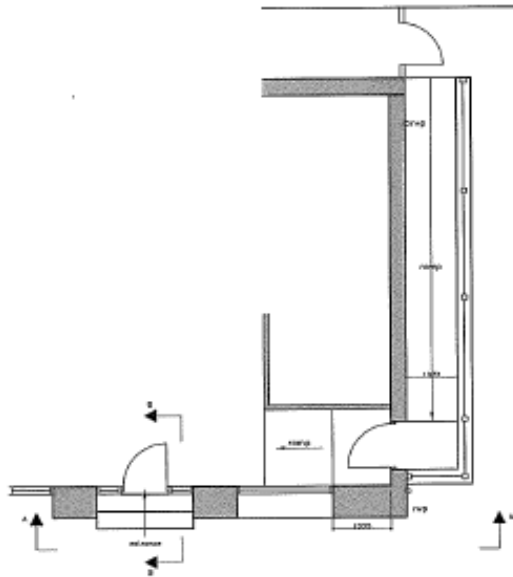


entrance

ELEVATION A-A
 scale 1:20

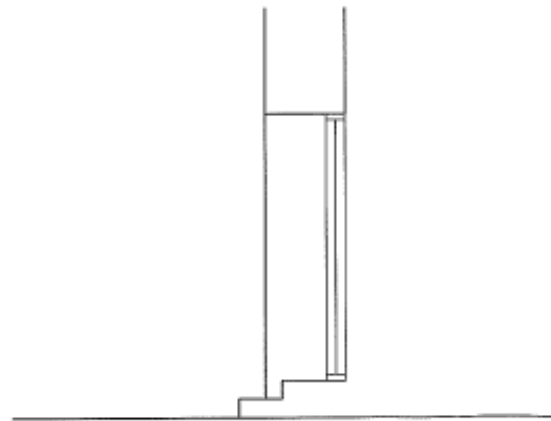

ELEVATION B-B
 scale 1:20

TOWN PLANNING AND
 BUILDING CONTROL
 09 JUL 2013
RECEIVED

REV	DATE	DESCRIPTION
 AKS ARCHITECTS & ENGINEERS <small>P.O. Box 330, Christchurch</small>		
<small>Tel: (+61) 91 200 2288 Fax: (+61) 91 200 2129 Email: info@aks.co.nz</small>		
Client: GERALDINE TOURIST BOARD		
Project: TOURIST BOARD RAMP & REVISED WORKS		
Site: EXISTING ENTRANCE MODIFICATIONS		
Title: VARIES		
Drawn by: TS	Rev: 001	Date: 5.7.13
<small>Drawing no: A210101010</small>		