


notes

This drawing is the copyright and property of AKS Architects and Engineers Ltd. It must not be copied or published without written consent.

Do not scale from this drawing.


All dimensions to be checked on site.

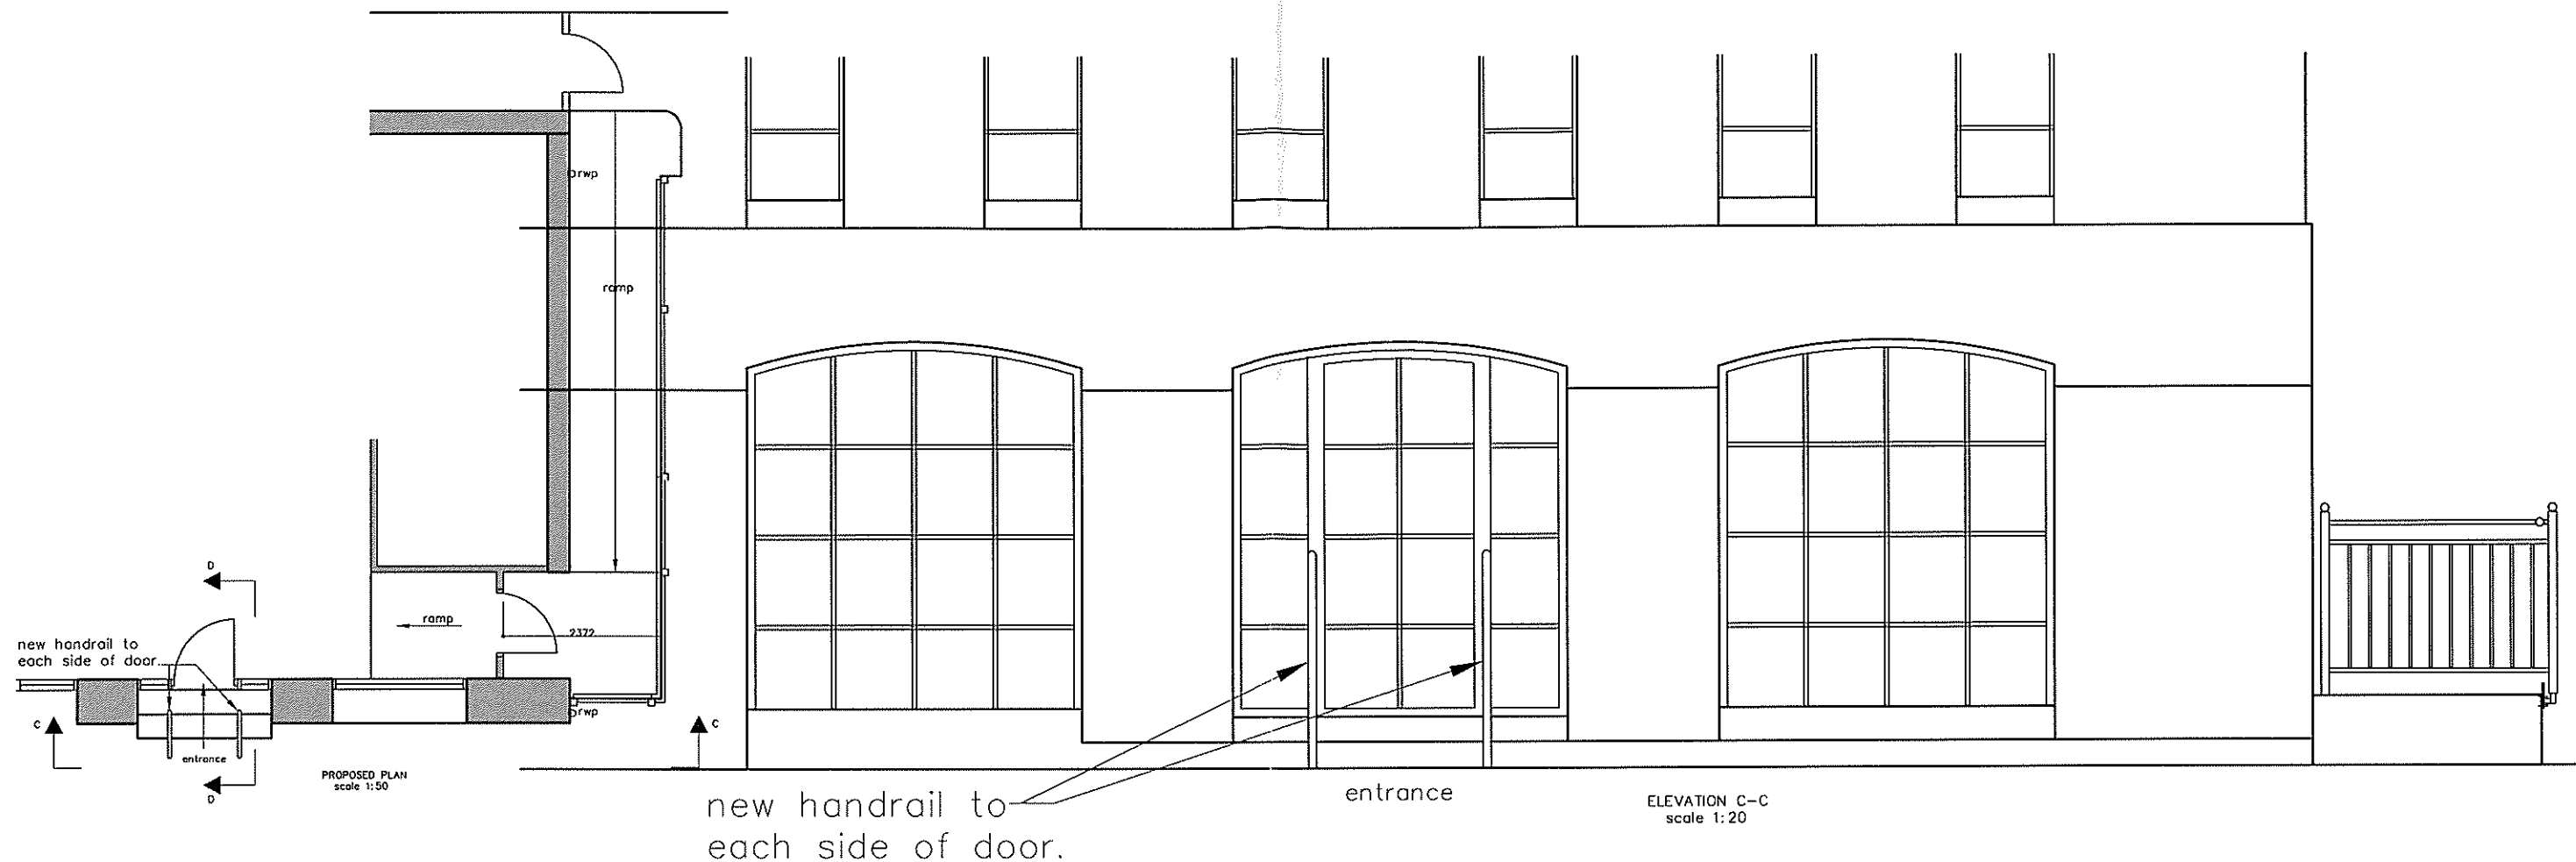

**TOWN PLANNING AND
BUILDING CONTROL**

09 JUL 2013

RECEIVED

| rev | date | description |
|--|-------------|-------------|
|  AKS ARCHITECTS & ENGINEERS P.O. Box 855, Gibraltar Tel: (+350) 20073260 Fax: (+350) 20074739 Email: mail@aks.gi | | |
| client | | |
| GIBRALTAR TOURIST BOARD. | | |
| project | | |
| TOURIST BOARD RAMP & REVISED WORKS. | | |
| title | | |
| PROPOSED ENTRANCE MODIFICATIONS | | |
| scale | | |
| VARIES | | |
| drw | TE | chk DH |
| drawing no. | A213059.103 | rev. date |
| | | 5.7.13 |