




View as Existing

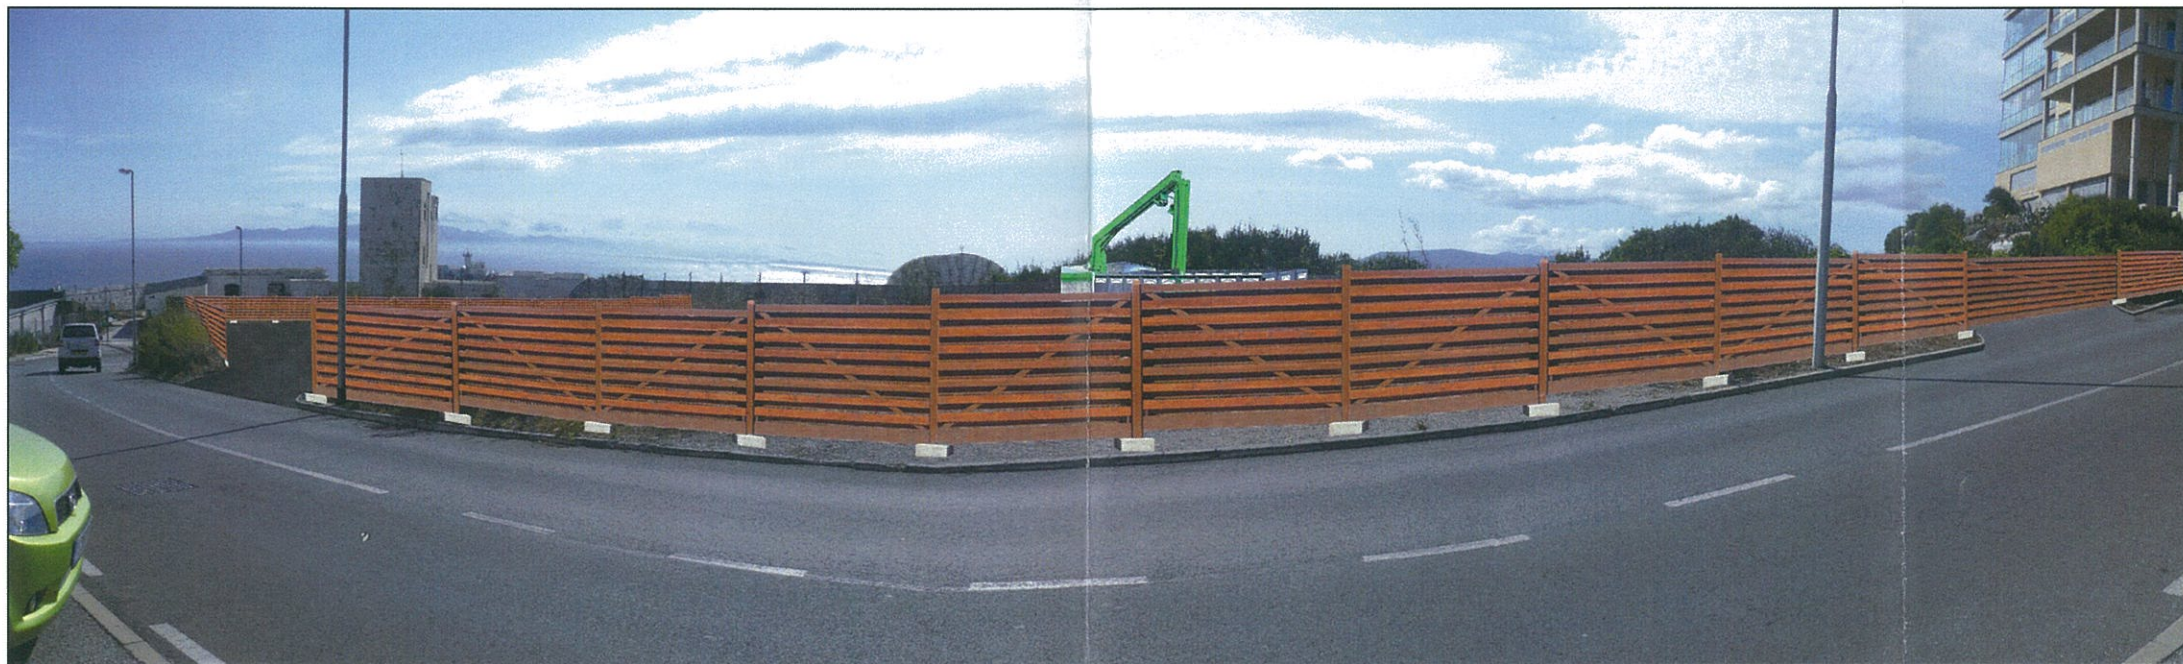


View as Proposed

Artist's Impression

TOWN PLANNING &  
BUILDING CONTROL  
11 OCT 2013  
**RECEIVED**

PROPOSED RECYCLING COMPACTOR SITE AT LATHBURY BARRACKS FOR -  
DEPARTMENT OF THE ENVIRONMENT, HM GOVERNMENT OF GIBRALTAR

Rev	Date	Comments
-	-	-
Project:	Recycling Compactor	
Drawn by:	Checked/ Approved:	Date:
JS		08.10.13
Dwg Title:	Job No.:	Media:
Existing and Proposed Views Artist's Impression	KDS/084 - P03	A3
Scale:	Rev:	Date:
NTS	-	-
 34 Devil's Tower Road, Gibraltar Tel: (00350) 20064512 E-mail: info@koala-designs.com		