


NOTE:
New water and tri-phase electric power connections to be provided, connection to existing services to be determined on-site.

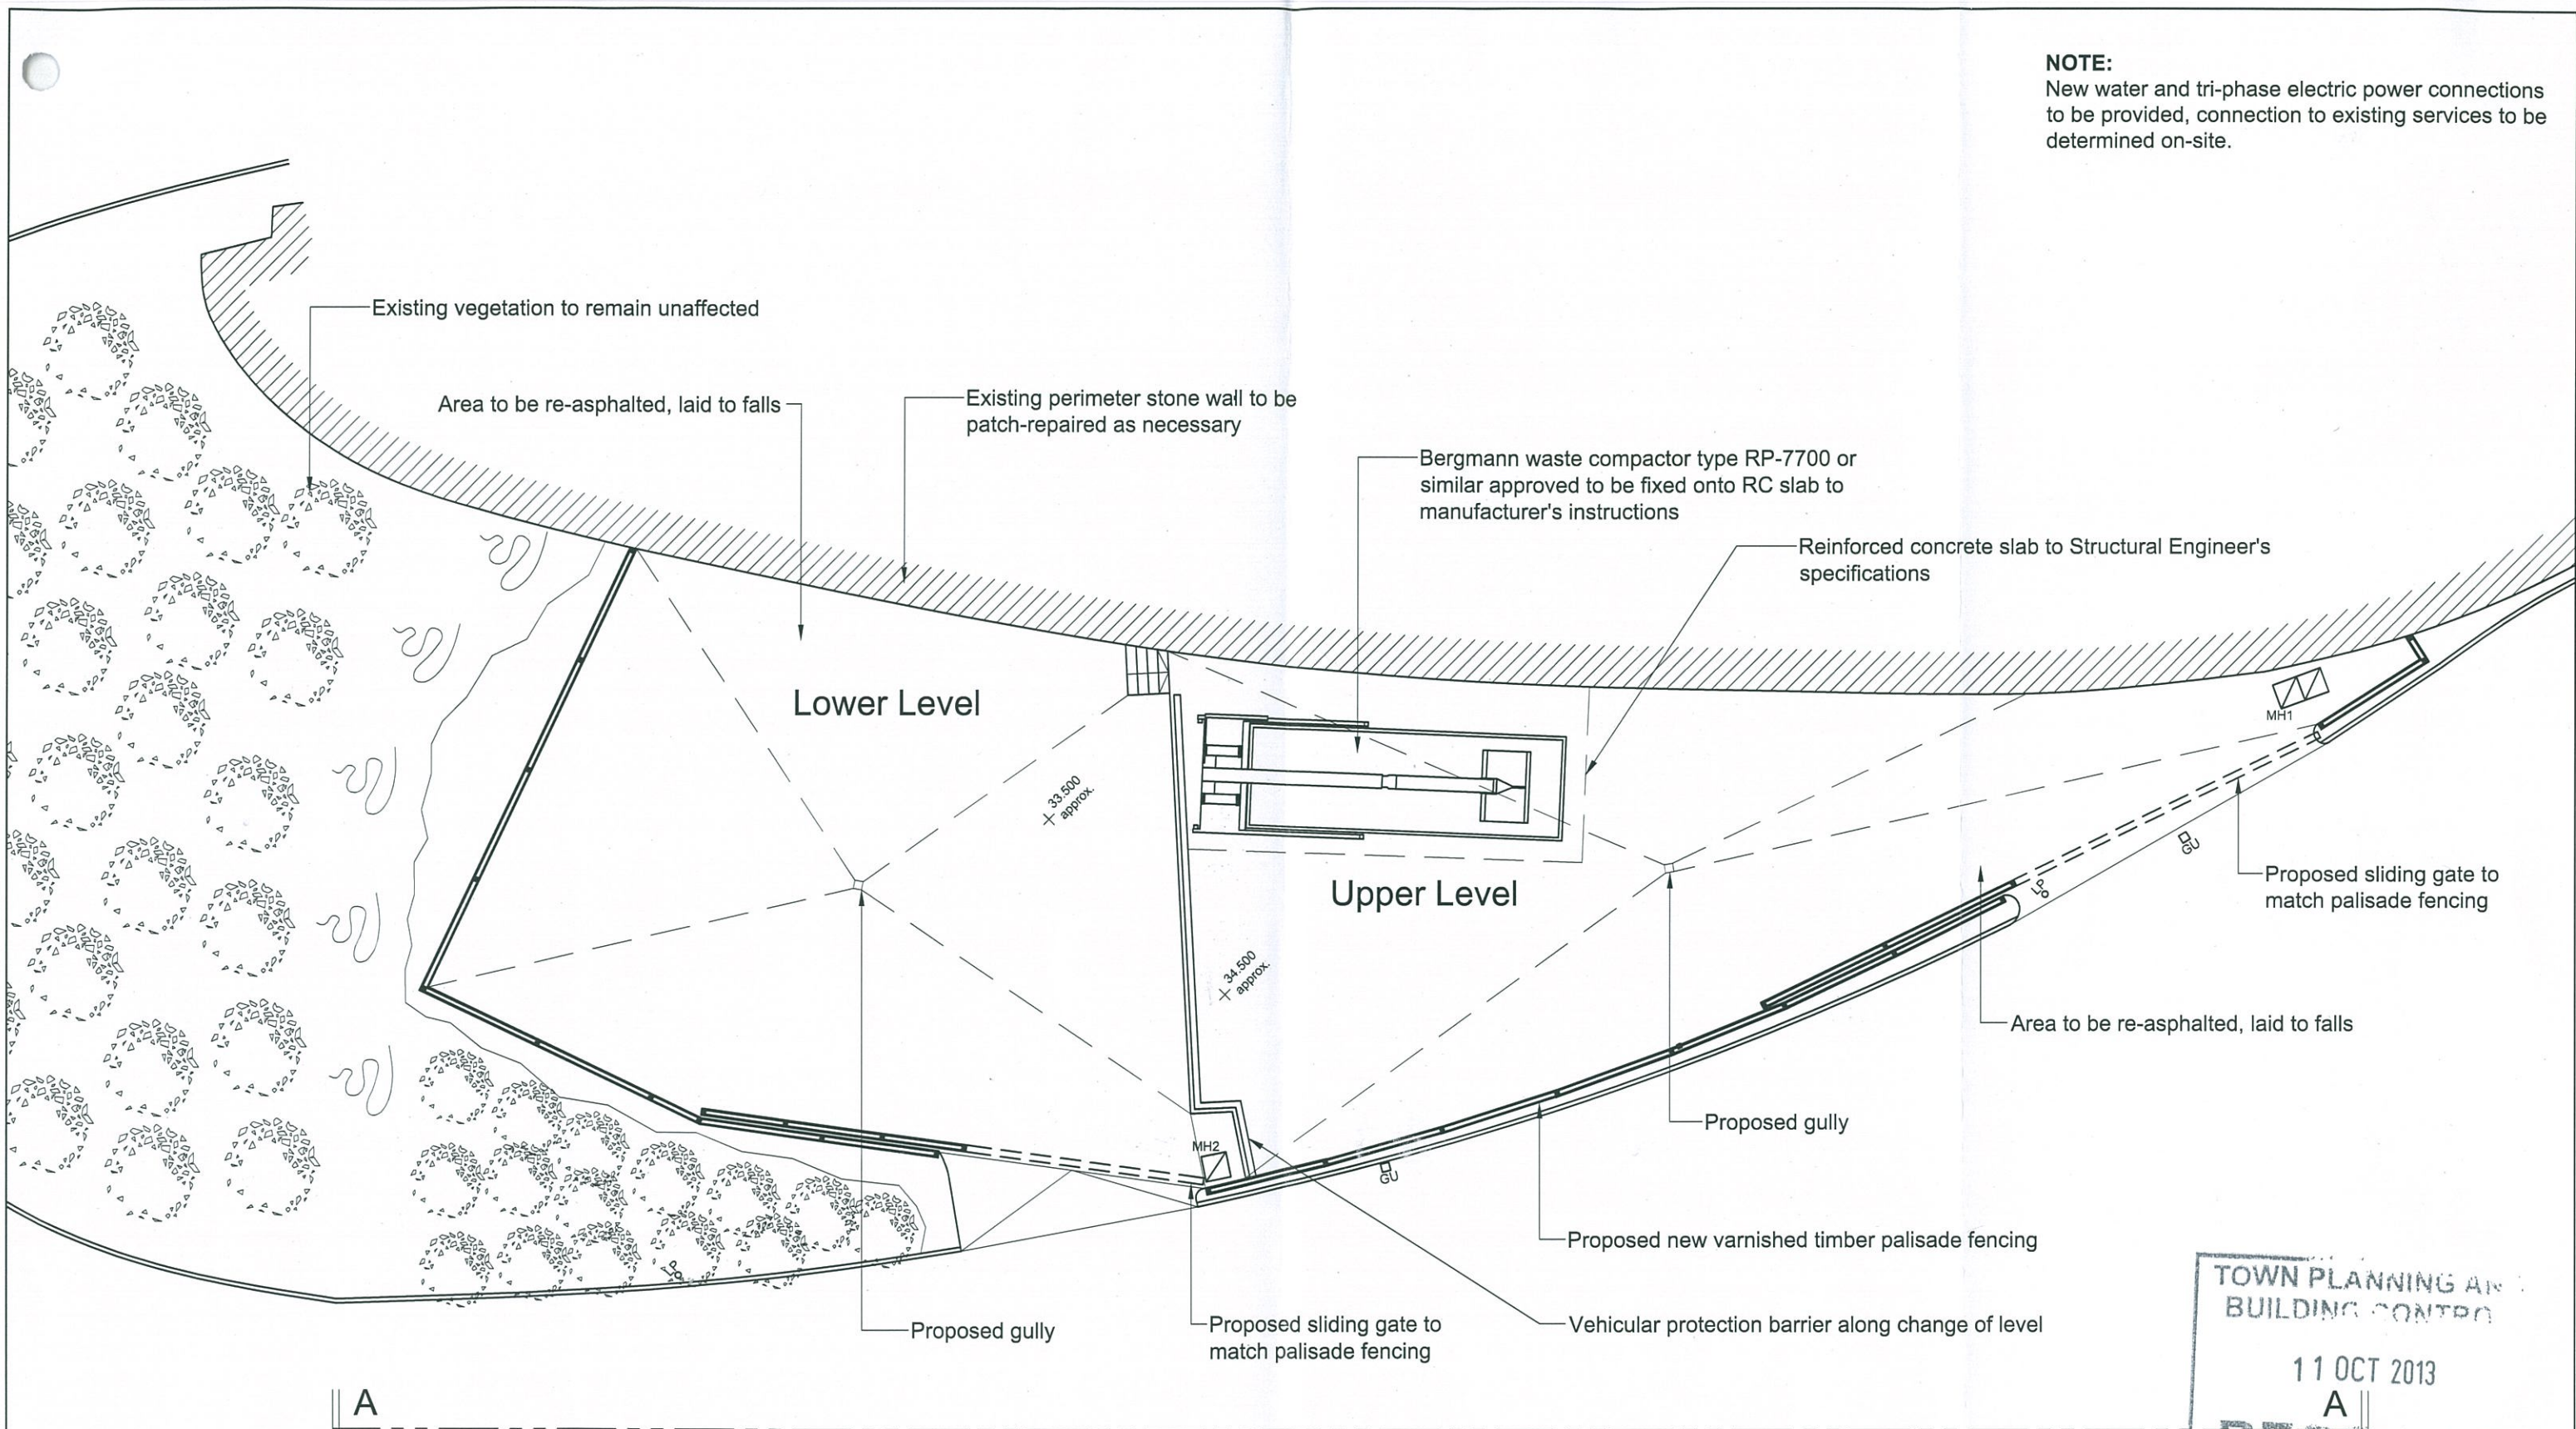


TOWN PLANNING AND
BUILDING CONTROL

11 OCT 2013
A
RECEIVED

**PROPOSED RECYCLING COMPACTOR SITE AT LATHBURY BARRACKS FOR -
DEPARTMENT OF THE ENVIRONMENT, HM GOVERNMENT OF GIBRALTAR**

Rev	Date	Comments
-	-	-

Project:	Recycling Compactor		
Drawn by:	K.A.Galliano	Checked/ Approved:	Date: Oct, '13
Drg Title:	Layout as Proposed		Media: A3
Job No.:	KDS/084 - P01		Scale: 1:150
Rev:	-	Date:	-



34 Devil's Tower Road, Gibraltar
Tel: (00350) 20064512
E-mail: info@koala-designs.com